


AS GRADED PLOT PLAN

RELEASE FOR CONSTRUCTION
AS NOTED ON PLANS REVIEW
DEVELOPMENT SERVICES
LEE'S SUMMIT, MISSOURI
11/28/2022 5:00:46


Ordered by: ELEVATE DESIGN AND BUILD
Description: Lot 24 Hook Farms First Plat, Lees Summit, Mo.
Address: 2621 SW Hook Farm Lane

Lot Area 11,679 sf
Footprint 2100 sf

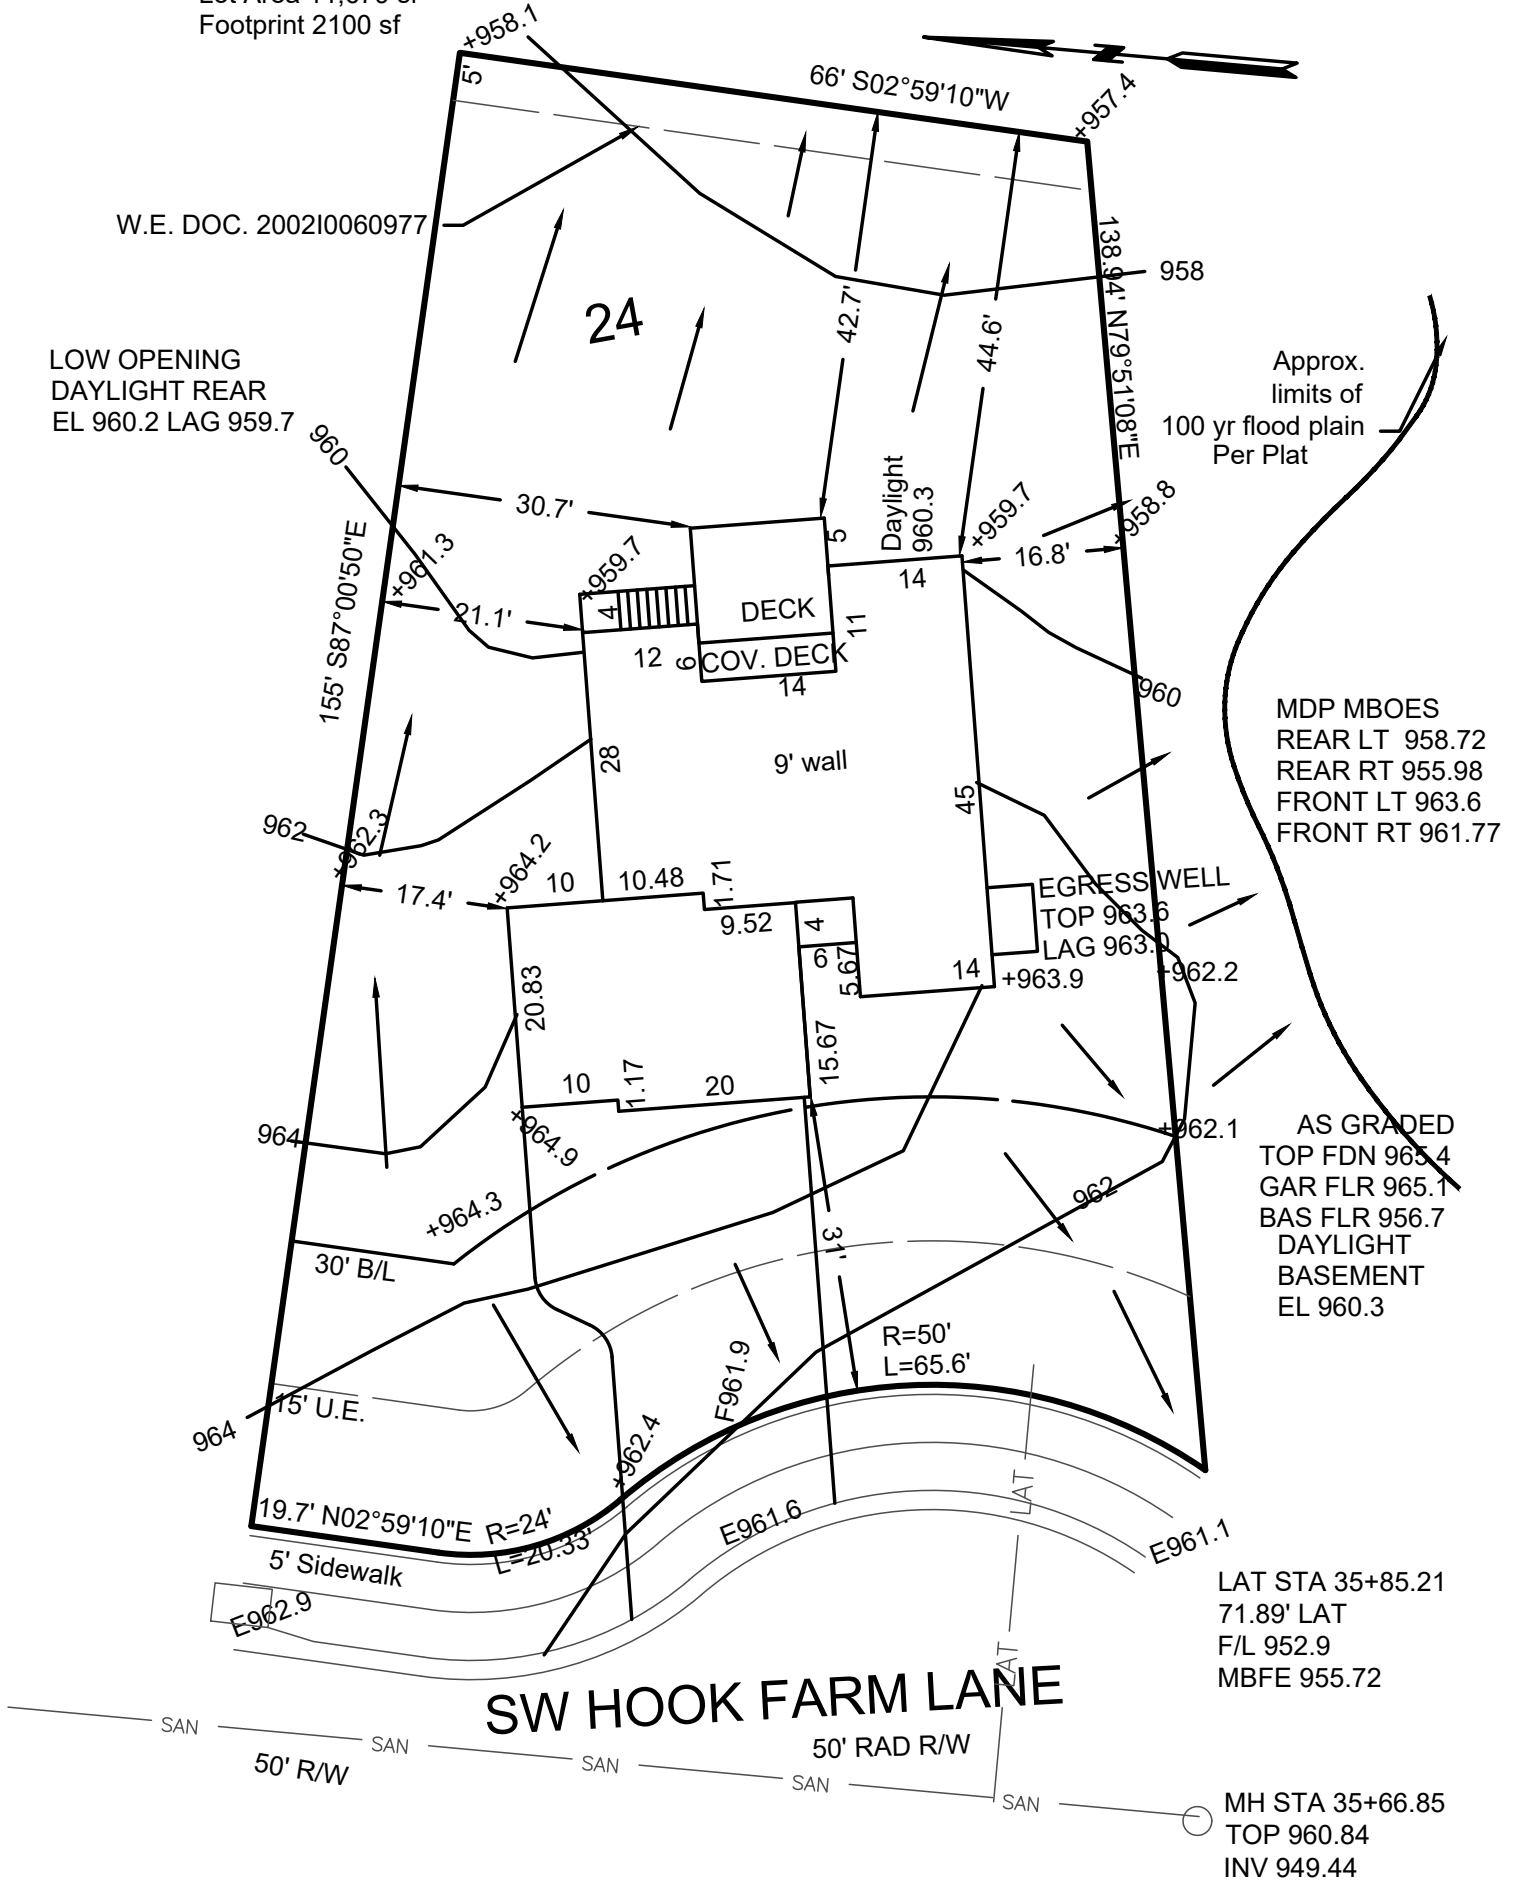

+9xx.x = as grades as of 11-28-2022

→ = DRAINAGE PATTERN

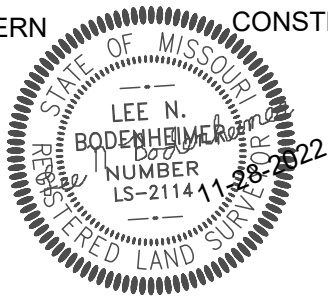

CONSTRUCTION ENGINEERING SERVICES, INC.
16810-C East 40 Highway
Independence, MO 64055
(816)478-2323
lee@engineeringkc.com
SCALE: 1"=20'
DATE: 1/19/2022 & 11-28-2022
JOB NO: 18107 18594

LEE BODENHEIMER, L.S.
Land Surveyor