



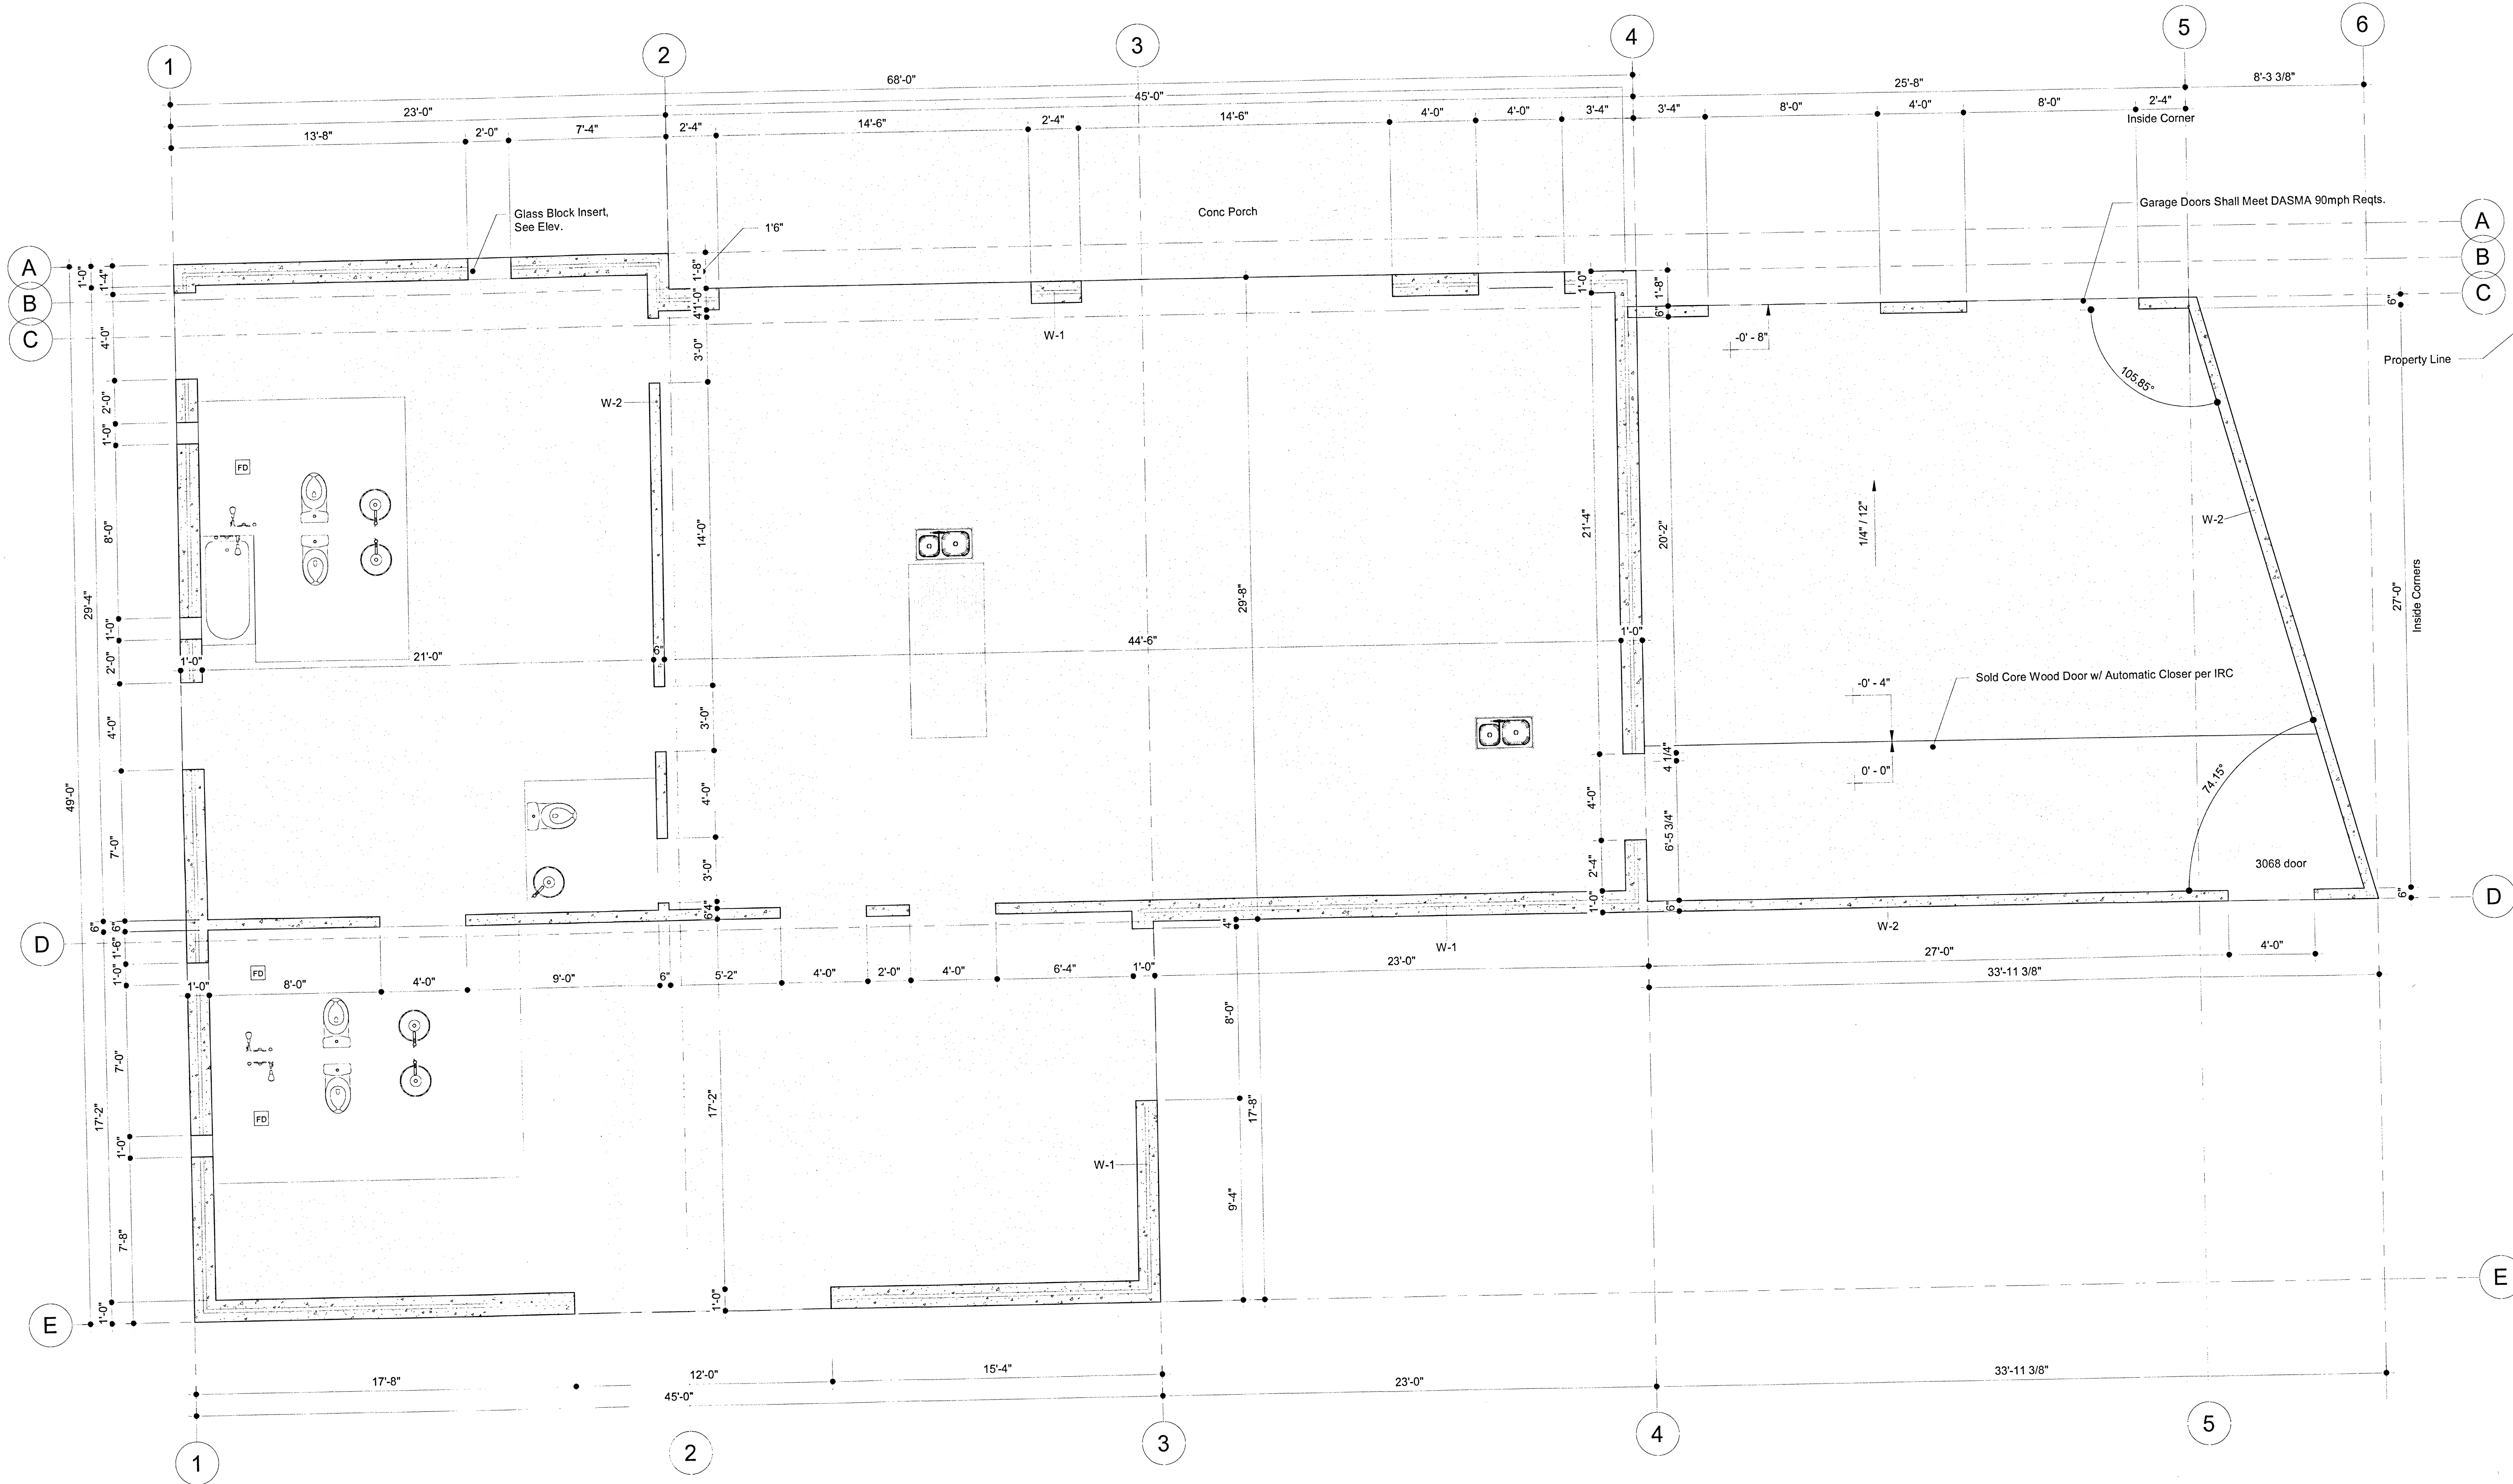

1 Main Concrete Layout
1/4" = 1'-0"

STRUCTURA
TECHNOLOGIES
6300 Equitable KCMO 64120 • 816.241.0483

BILL FOWLER
ARCHITECT

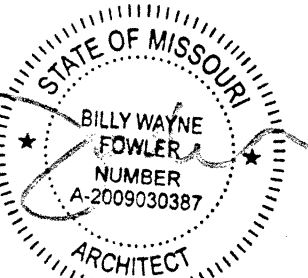

MEMBER AMERICAN INSTITUTE OF ARCHITECTS
BFW@FOWLERBME.COM :: BILLFOWLERARCHITECT.COM
3601 W 122ND TERRACE, LEAWOOD, KS 66209 :: 913 908 5363

PROJECT NAME
Caementicum
CASE STUDY

PROJECT ADDRESS
206 SW Lakeview Blvd
Lee's Summit, MO

CLIENT CONTACT
Meredith & Shane Veritasi
816.383.0100
s.r@veritasi.com

ISSUED FOR
Permit Set

SHEET NAME
Main Concrete Layout

RELEASE FOR CONSTRUCTION
AS NOTED ON PLANS REVIEW
BY _____
DATE _____

PROJECT NO.
1915

ISSUE DATE
12/19/2019

SHEET NO.
A2.2

COPYRIGHT BILL FOWLER ARCHITECT

REVISION DESCRIPTION DATE