


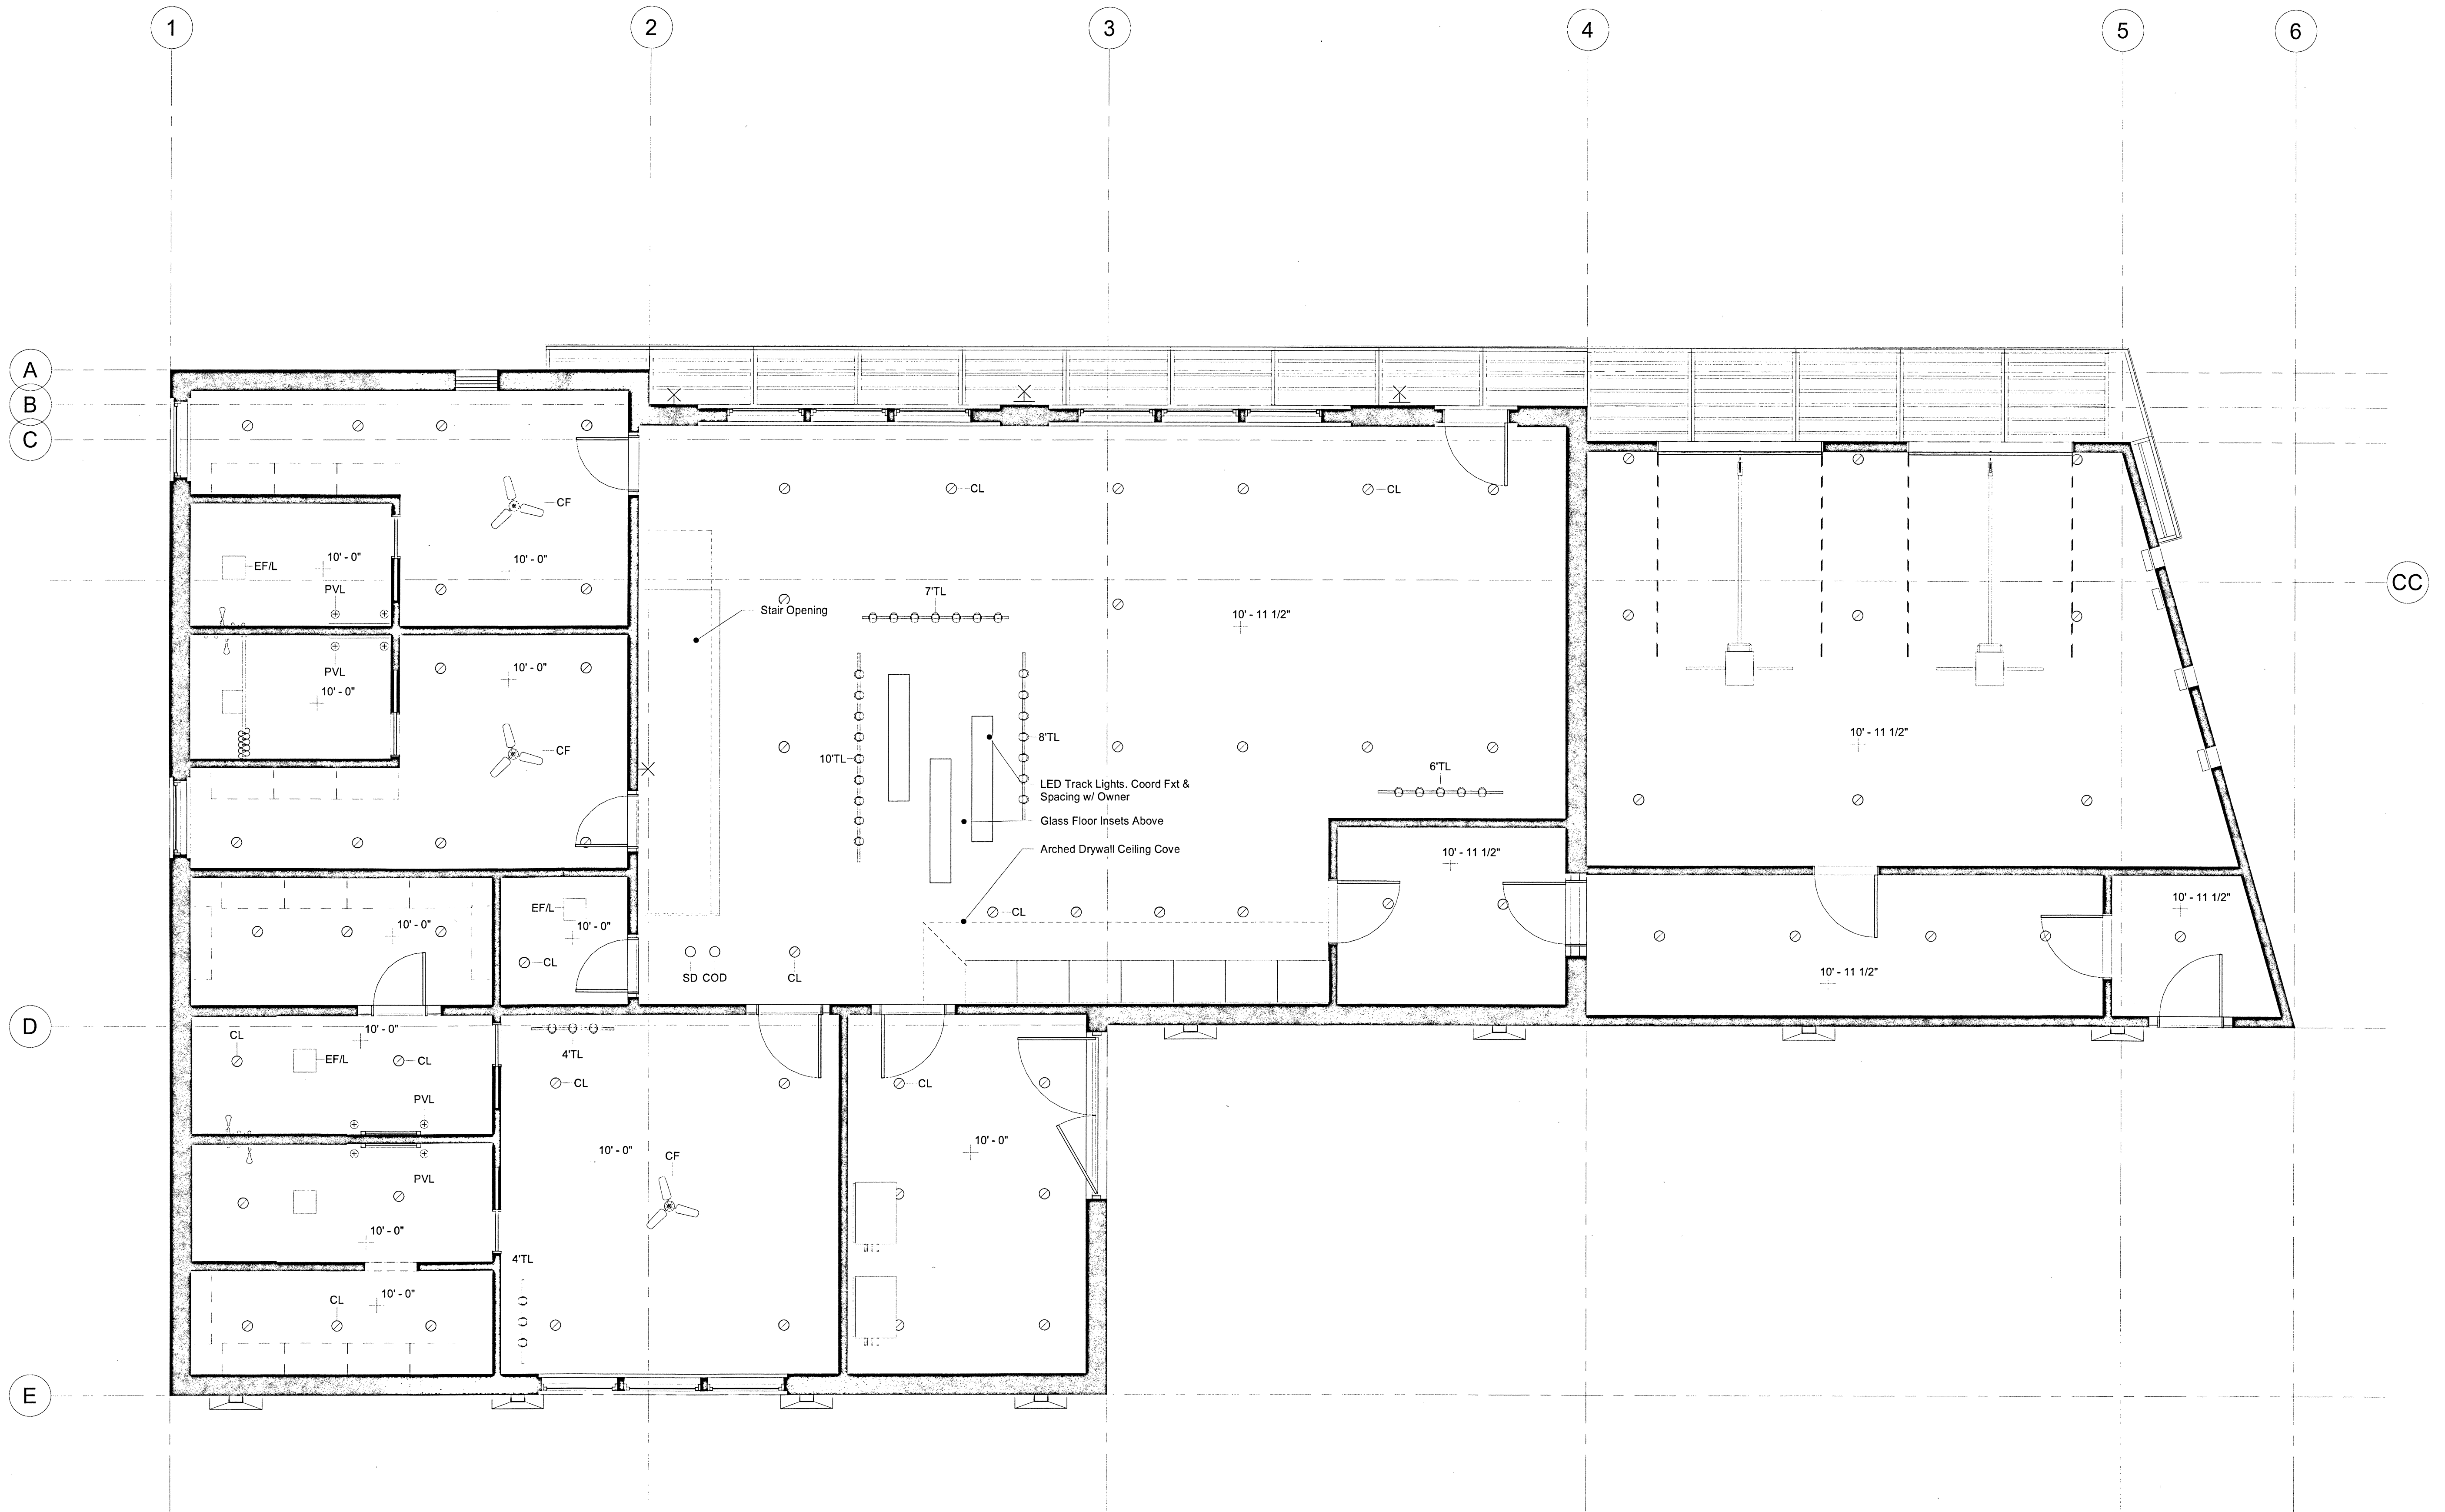

1 Main Floor Ceiling Plan
1/4" = 1'-0"

STRUCTURA[®]
TECHNOLOGIES
6300 Equitable KCMO 64120 • 816.241.0453

BILL FOWLER
ARCHITECT



MEMBER AMERICAN INSTITUTE OF ARCHITECTS
BFW@FOWLERBME.COM • BFW@FOWLERARCHITECT.COM
3601 W 122ND TERRACE, LEAWOOD, KS 66209 • P: 913.908.5363

PROJECT NAME
Caementicium
CASE STUDY

PROJECT ADDRESS
206 SW Lakeview Blvd
Lee's Summit, MO

CLIENT CONTACT
Meredith & Shane Ventasi
616 383 0100
s.r@ventasi.com

ISSUED FOR
Permit Set

SHEET NAME
Main Ceiling Plan

RELEASE FOR CONSTRUCTION
AS NOTED ON PLANS REVIEW
CODES ADMINISTRATION
LEE'S SUMMIT, MISSOURI
BY _____
DATE _____

PROJECT NO.
1915
ISSUE DATE
12/19/2019

SHEET NO.
A3.1
COPYRIGHT BILL FOWLER ARCHITECT
DATE

REVISION DESCRIPTION DATE