


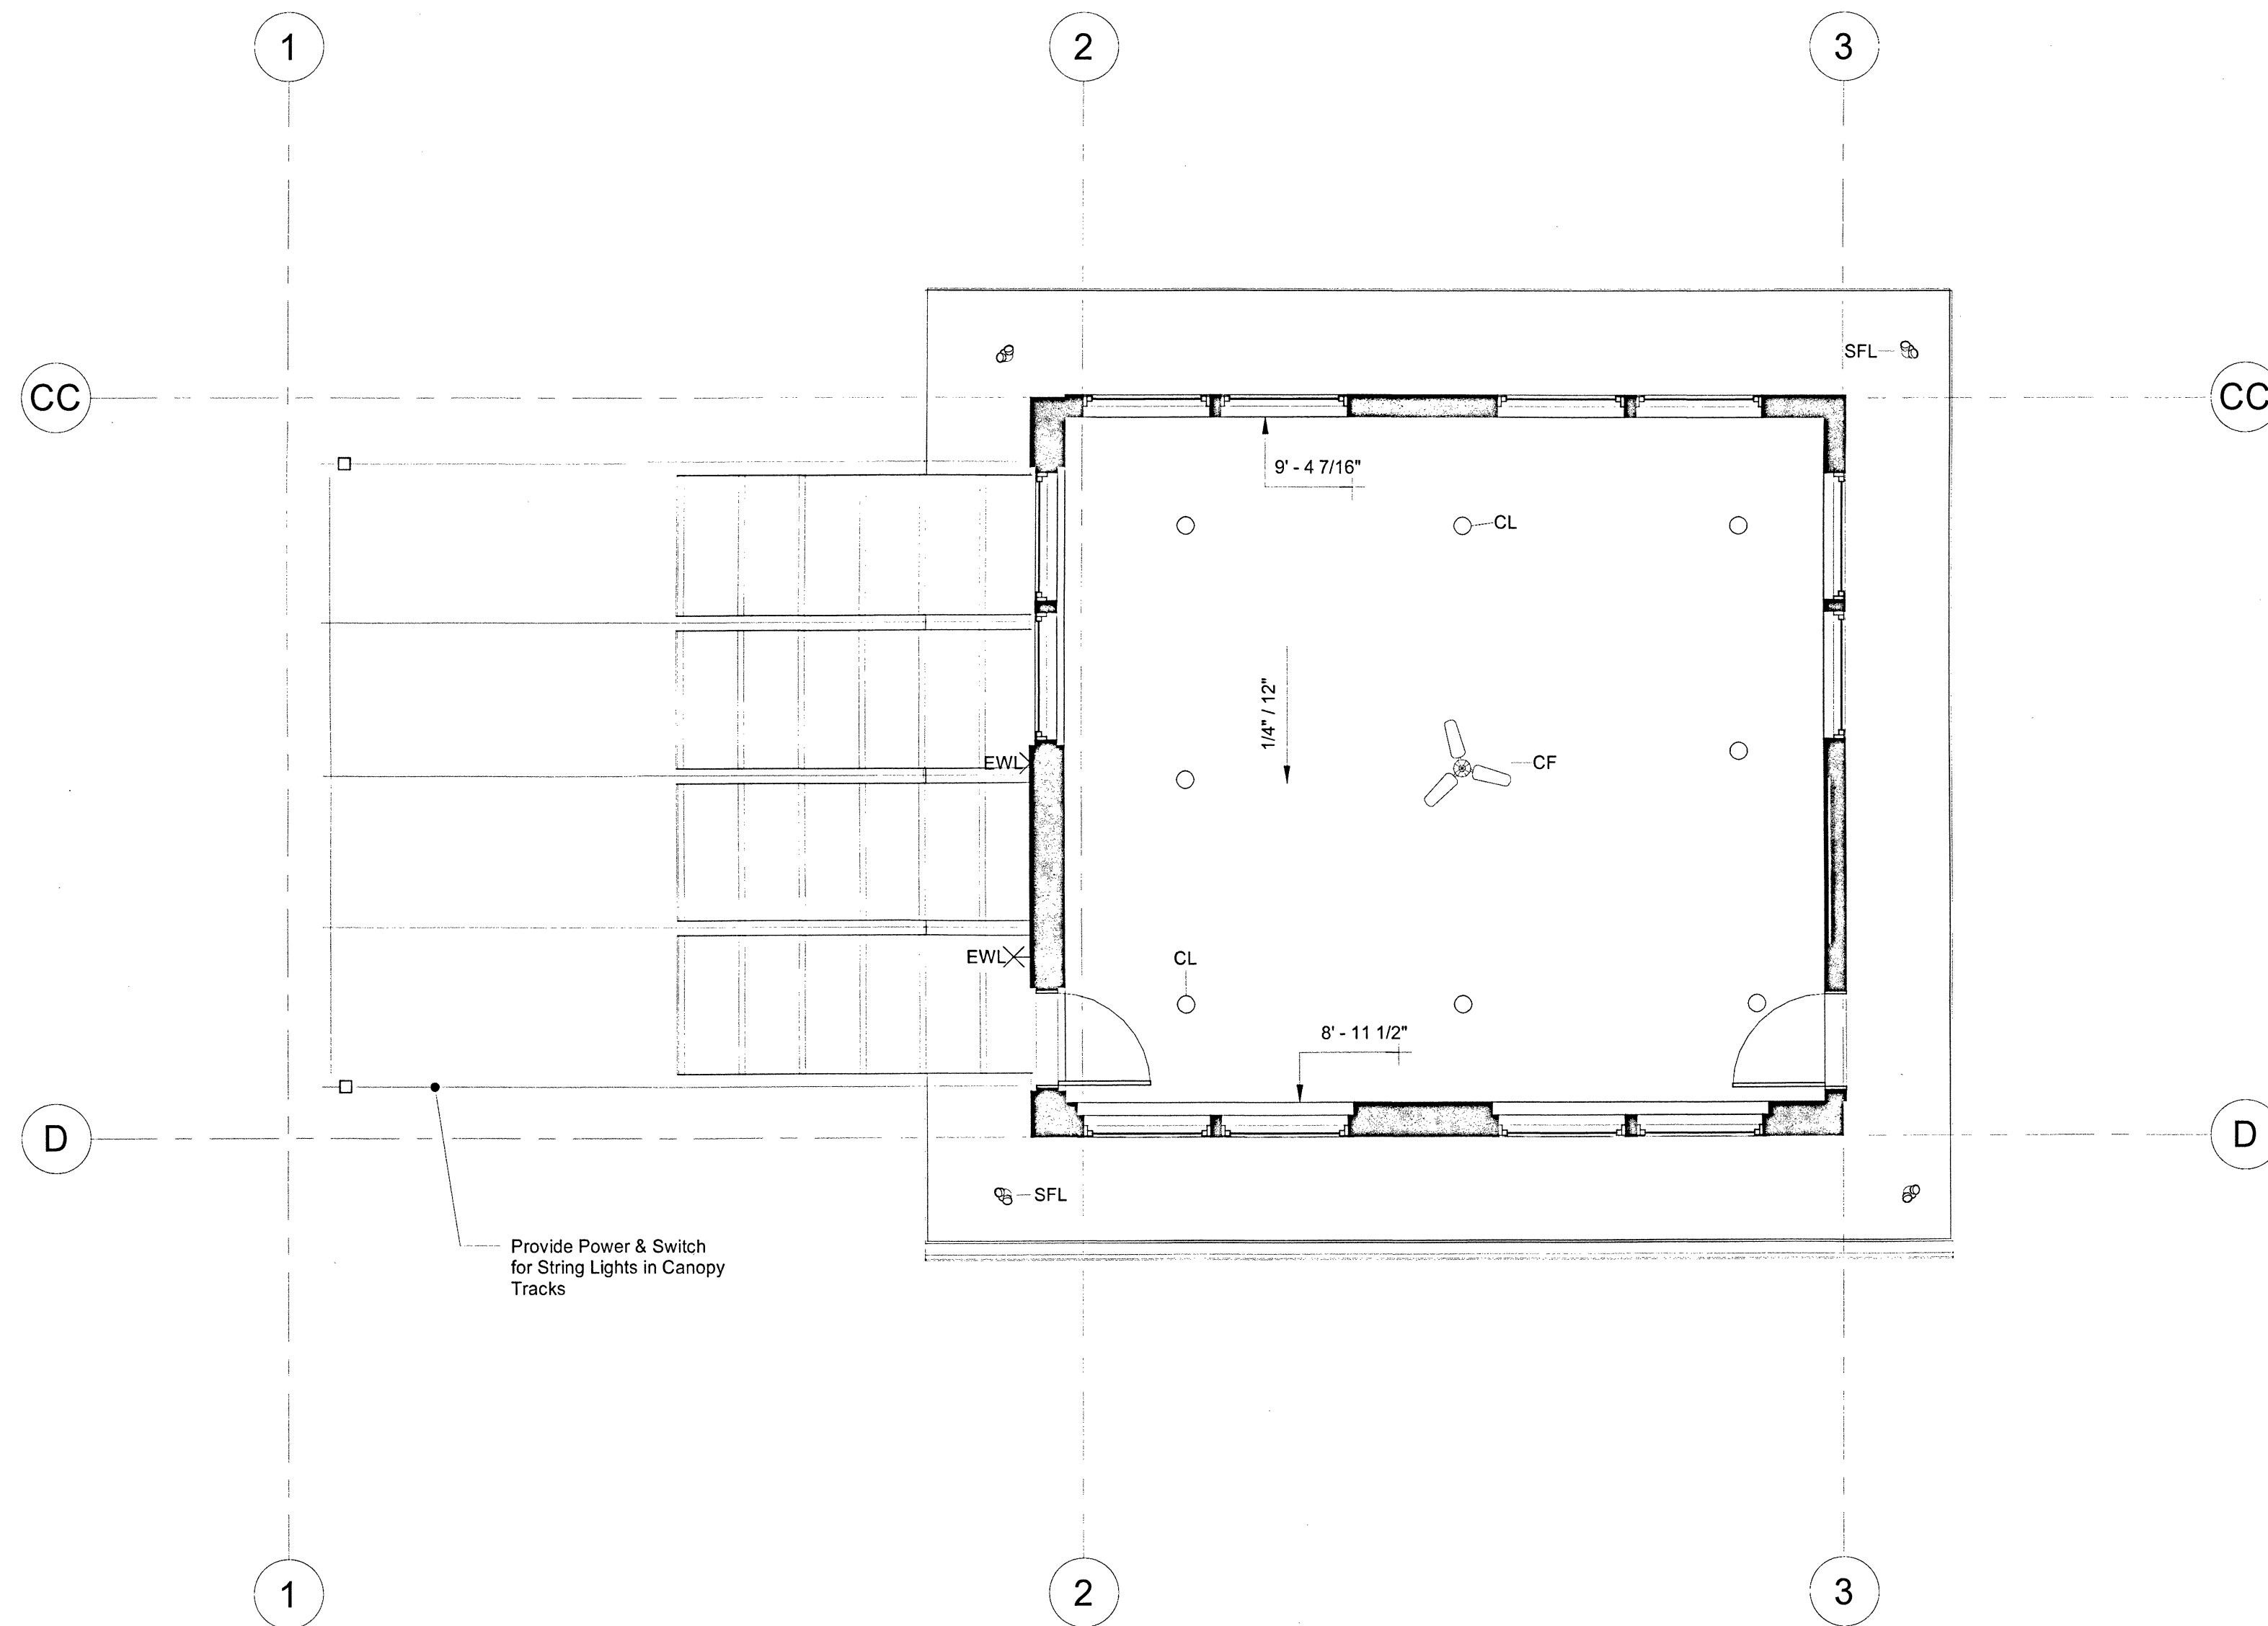

1 Upper Floor Ceiling POLan
1/4" = 1'-0"

STRUCTURA[®]
TECHNOLOGIES
6309 Equitable RD MO 64120 • 816.241.0183

BILL FOWLER
ARCHITECT



MEMBER AMERICAN INSTITUTE OF ARCHITECTS

BW.FOWLER@ME.COM : BILL.FOWLER@ARCHITECT.COM
3601 W 122ND TERRACE, LEAWOOD, KS 66209 : 913.908.5363

PROJECT NAME

Caementicium
CASE STUDY

PROJECT ADDRESS
206 SW Lakeview Blvd
Lee's Summit, MO

CLIENT CONTACT
Meredith & Shane Veritasi
816.383.0100
s.r@veritasi.com

ISSUED FOR
Permit Set

SHEET NAME
Upper Ceiling Plan

RELEASE FOR CONSTRUCTION
AS NOTED ON PLANS REVIEW
CODES ADMINISTRATION
LEE'S SUMMIT, MISSOURI
BY _____
DATE _____

PROJECT NO.
1915
ISSUE DATE
12/19/2019

SHEET NO.
A3.2
COPYRIGHT BILL FOWLER ARCHITECT

REVISION	DESCRIPTION	DATE
----------	-------------	------