


CONSTRUCTION STAKE PLOT PLAN

Ordered by: Elevate Design
Description: Lot 15 Hook Farms First Plat, Lee's Summit, Mo.
Address: 2046 SW HOOK FARM DRIVE


Footprint 1718 sf

RELEASE FOR
CONSTRUCTION
AS NOTED ON PLANS REVIEW
Development Services
LEE'S SUMMIT, MISSOURI

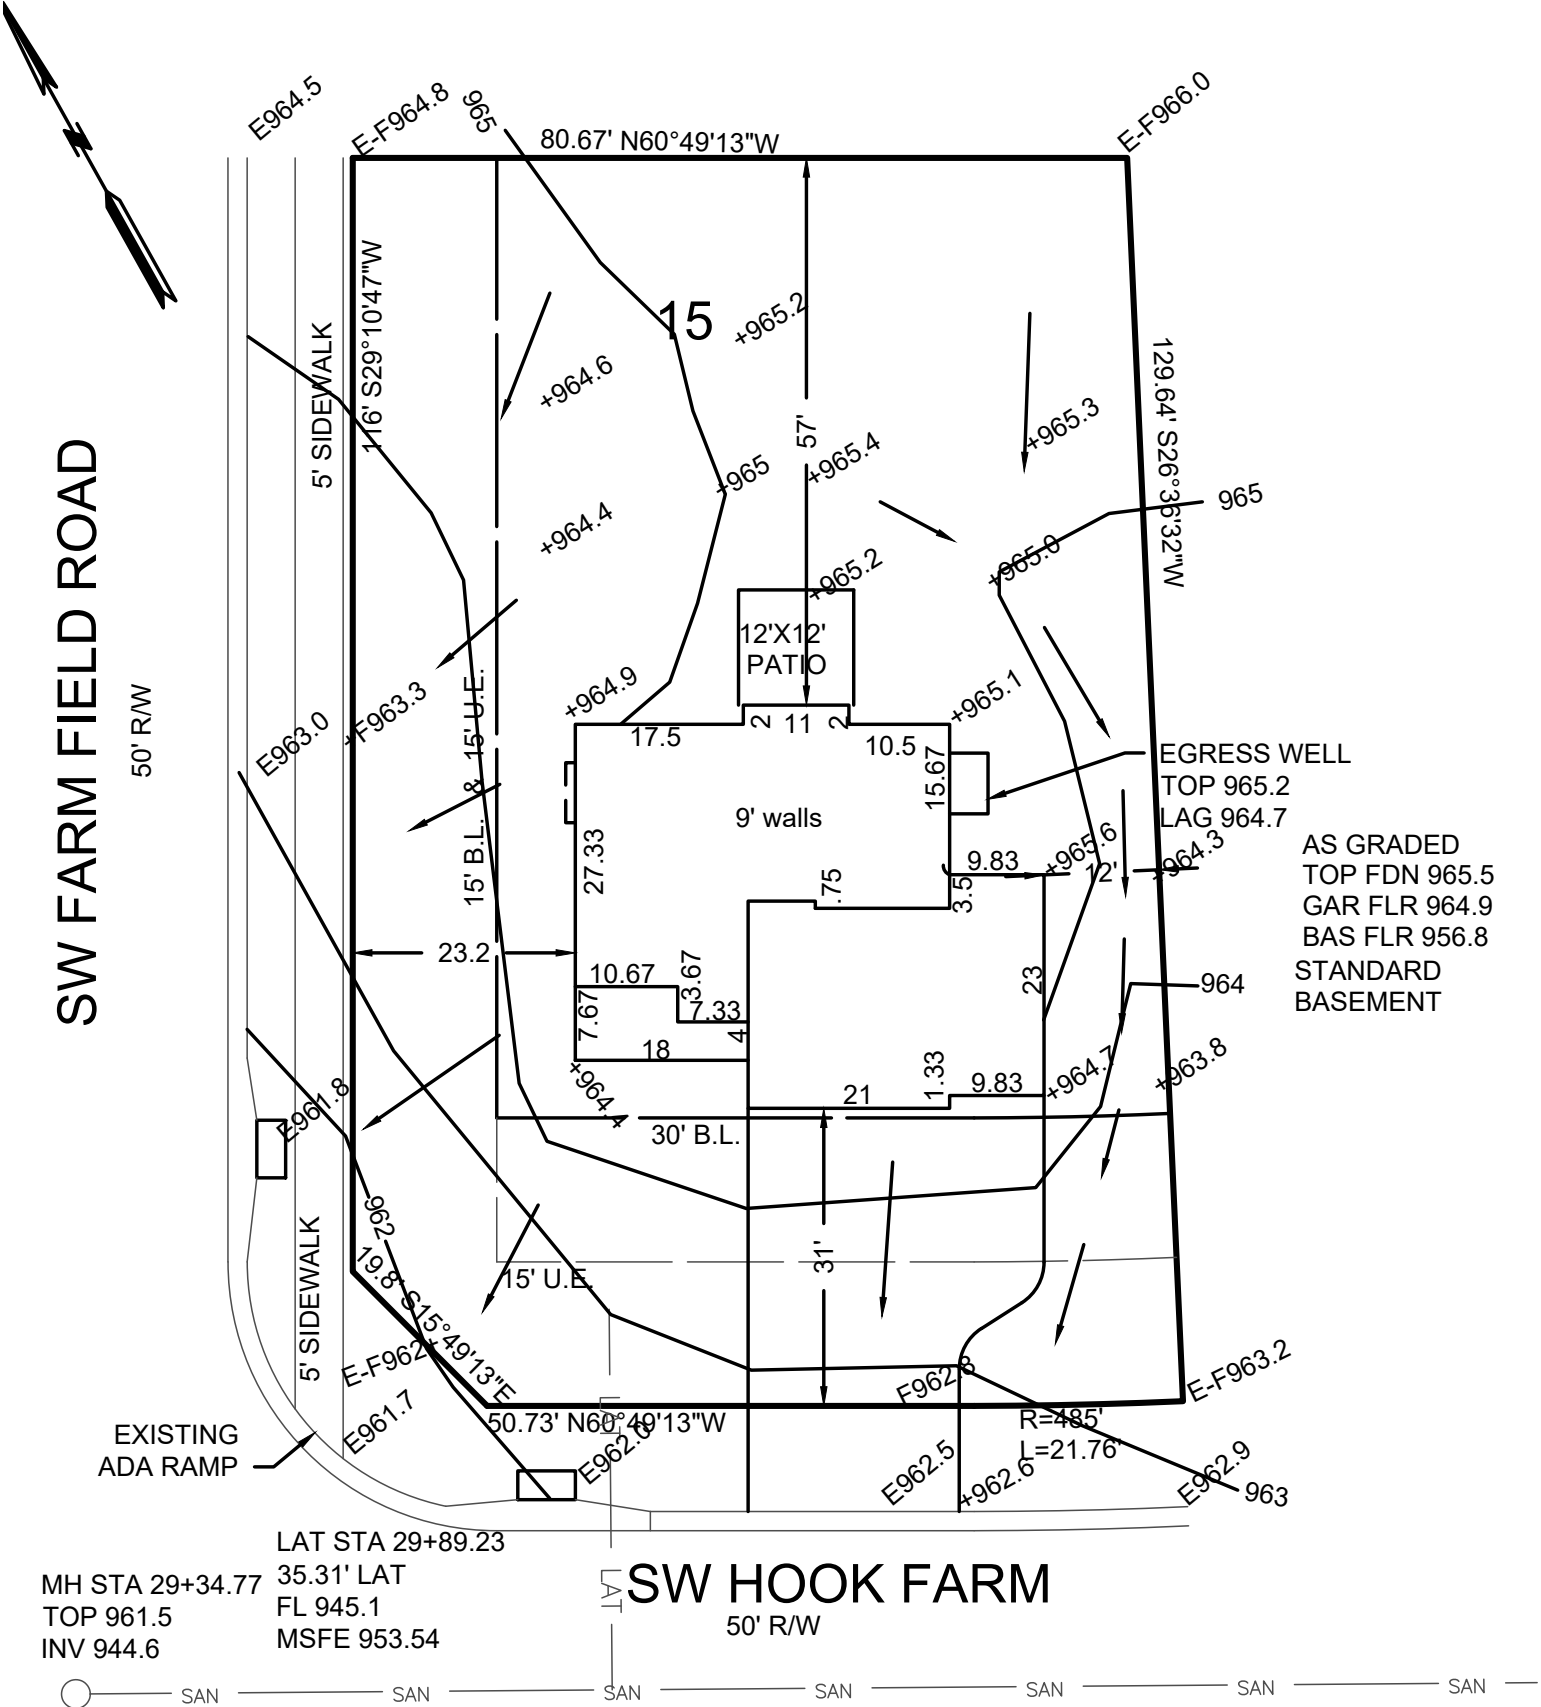

GRADES SHOWN ARE AS OF 08-18-2022

→ = DRAINAGE PATTERN

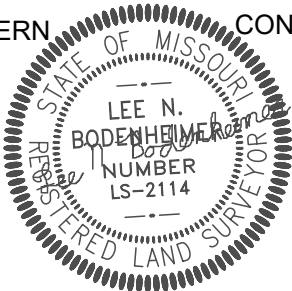

CONSTRUCTION ENGINEERING SERVICES, INC.

16810-C East 40 Highway
Independence, MO 64055
(816)478-2323
lee@engineeringkc.com

SCALE: 1"=20'
DATE:10/5/2021 & 08-18-2022
JOB NO:17967 18473

LEE BODENHEIMER, L.S.
Land Surveyor