

# CALIBER COLLISION

## SITEPLAN



NTS

## WORK SCOPE

- CL.1 FACE-LIT CHANNEL LETTERS - FLUSH MOUNT (QTY. 1)
- CL.2 FACE-LIT CHANNEL LETTERS - FLUSH MOUNT (QTY. 1)
- MS.1 D/F ILLUMINATED MONUMENT SIGN (QTY. 1)
- PNL.1 S/F PARTS DELIVERY SIGN (QTY. 1)

## CODE INFO

CODE

**JONES SIGN**  
Your Vision. Accomplished.  
WWW.JONESIGN.COM

JOB #: 275147-R2  
DATE: 08.24.2022  
DESIGNER: L. Holton  
SALES REP: R. Walker  
PROJECT MGR: S. Carter / C. Hartzog

| REV | DATE     | BY | DESCRIPTION                            |
|-----|----------|----|----------------------------------------|
| 1   | 08.24.22 | LA | ADD BLACK ANTI-GRAFFITI FINISH TO CL.1 |
| 2   | 08.24.22 | LA | REMOVE MS.1 SIGN                       |

CLIENT APPROVAL \_\_\_\_\_ DATE \_\_\_\_\_  
LANDLORD APPROVAL \_\_\_\_\_ DATE \_\_\_\_\_

**CALIBER COLLISION**


CALIBER COLLISION  
710 SE Blue Parkway  
Lees Summit, MO

SHEET NUMBER  
**1.0**  
PERM

This is an original, unpublished drawing by Jones Sign Co., Inc. It is for your personal use in conjunction with a project being planned for you by JONES SIGN. It is not to be shown to anyone outside of your organization, nor is it to be used, reproduced, copied or exhibited in any fashion. Use of this design or the salient elements of this design in any sign done by any other company, without the express written permission of JONES SIGN, is forbidden by law and carries a civil forfeiture of up to 25% of the purchase price of this sign. JONES SIGN will endeavor to closely match colors, including PMS, where specified. We cannot guarantee exact matches due to varying compatibility of surface materials and paints used. All sizes and dimensions are illustrated for client's conception of project and are not to be understood as being exact size or exact scale.

# CL.1 / CL.2 / PNL.1 (QTY. 1 each)

ELEVATIONS

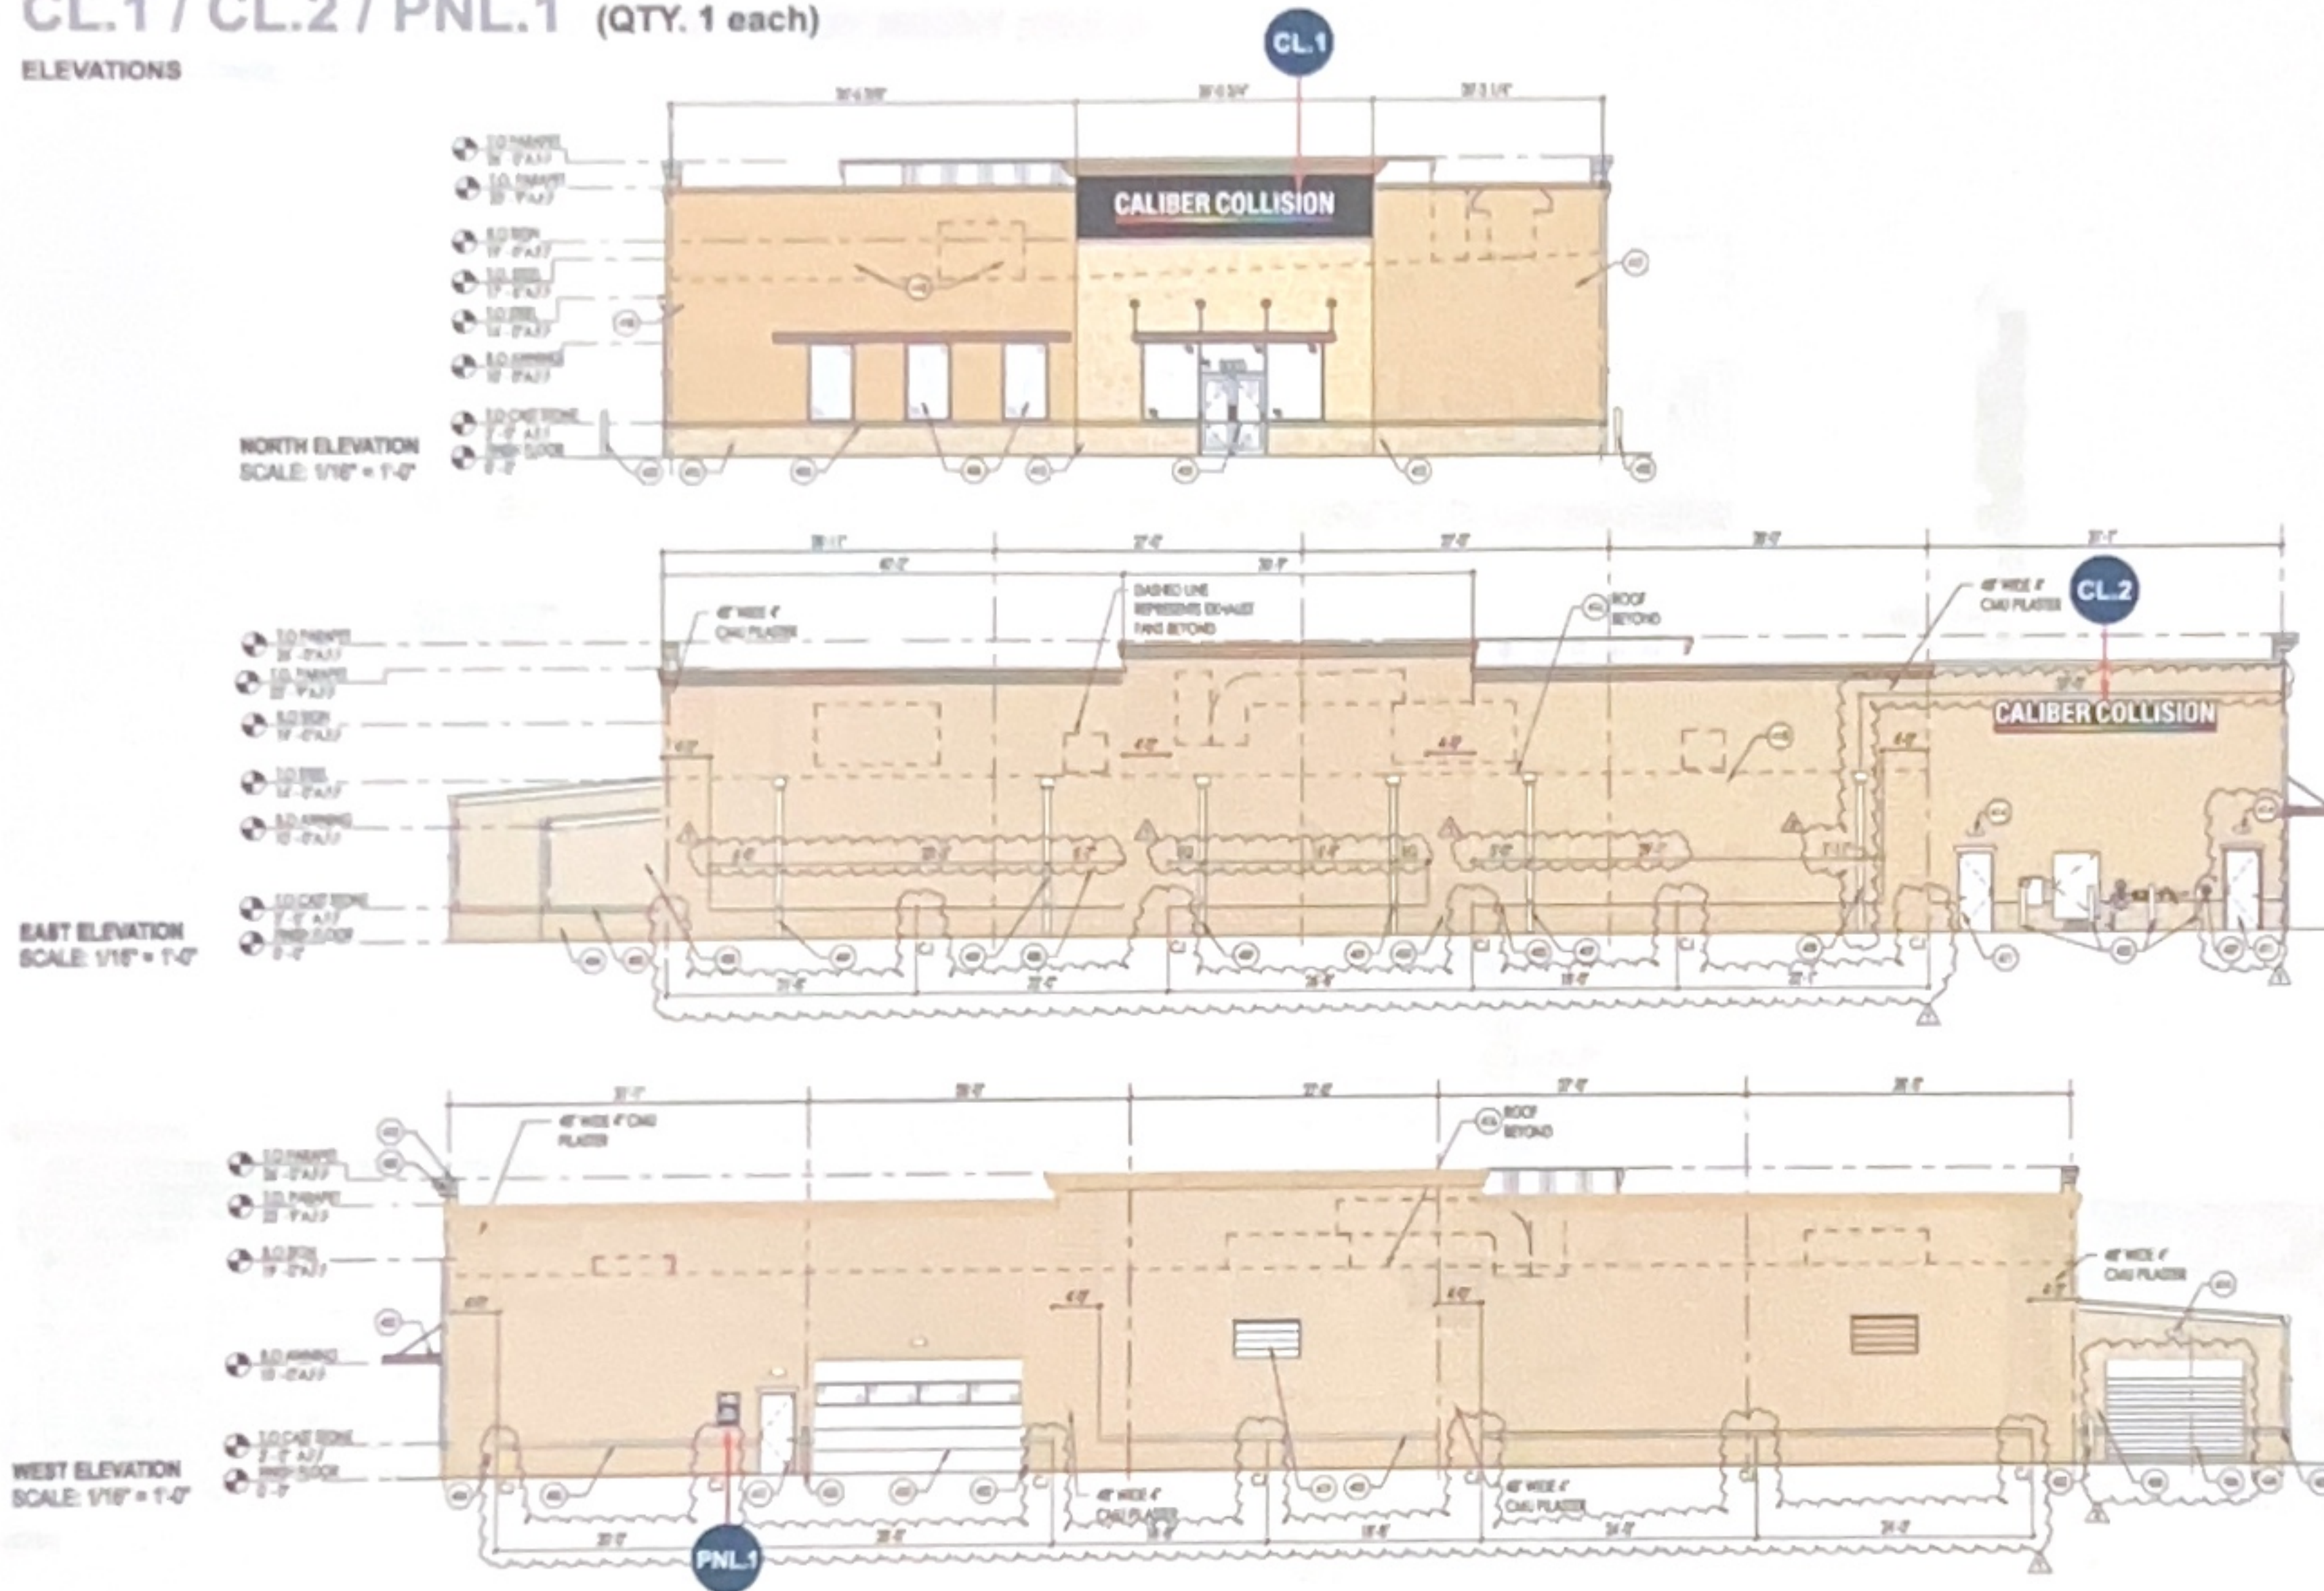

## SPECIFICATIONS

1. SEE CL.1 / CL.2 & PNL.1 DETAILS FOR SPECIFICATIONS

## NOTES

## COLORS / FINISHES

DP-3 CMYK GRADIENT  
P-1 BLACK

**JONES SIGN**

Your Vision. Accomplished.

WWW.JONESIGN.COM

JOB #: 275147-R2

DATE: 08.24.2022

DESIGNER: L. Holton

SALES REP: R. Walker

PROJ MGR: S. Carter / C. Harting

| REV | DATE     | BY | DESCRIPTION                      |
|-----|----------|----|----------------------------------|
| 1   | 08.01.22 | GH | ADD BLACK BACKDROP PANEL TO CL.1 |
| 2   | 08.01.22 | GH | REVISION NO. 1 SUB               |

CLIENT APPROVAL

DATE

LANDLORD APPROVAL

DATE

**CALIBER  
COLLISION**

CALIBER COLLISION

710 SE Blue Parkway  
Lees Summit, MO

SHEET NUMBER


**2.0**

PERM

This is an original, unpublished drawing by Jones Sign Co., Inc. It is for your personal use in conjunction with a project being planned for you by JONES SIGN. It is not to be shown to anyone outside of your organization, nor is it to be used, reproduced, copied or exhibited in any fashion. Use of this design or the salient elements of this design in any sign done by any other company, without the express written permission of JONES SIGN, is forbidden by law and carries a civil forfeiture of up to 25% of the purchase price of the sign. JONES SIGN will endeavor to closely match colors, including PMS, where specified. We cannot guarantee exact matches due to varying compatibility of surface materials and paints used. All sizes and dimensions are illustrated for client's conception of project and are not to be understood as being exact size or exact scale.

# CL.1 FACE-LIT CHANNEL LETTERS - FLUSH MOUNT (QTY. 1)

SQUARE FOOTAGE: 47.7

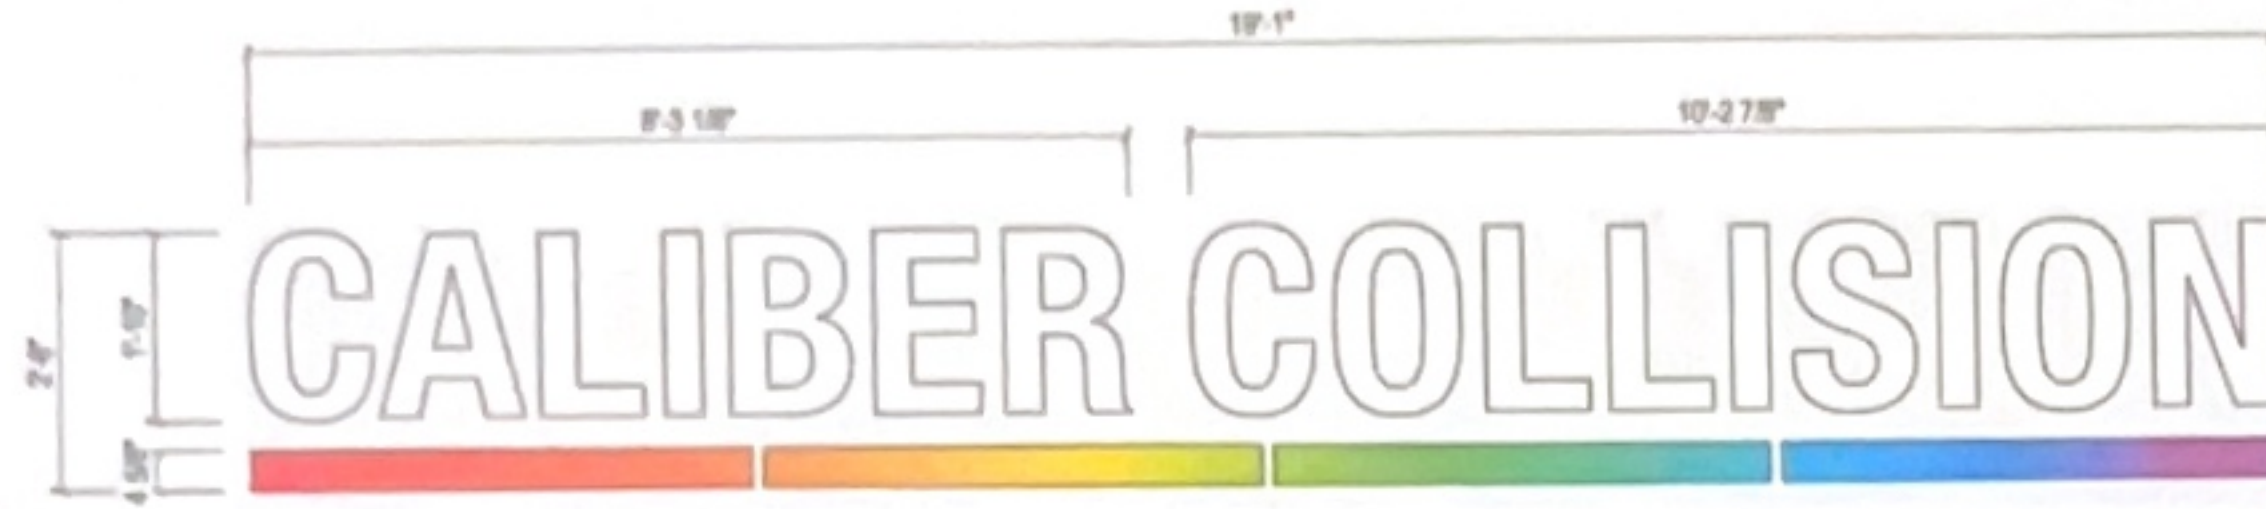

FRONT VIEW  
SCALE: 3/8" = 1'-0"




SIDE VIEW  
SCALE: 3/8" = 1'-0"

## SPECIFICATIONS

1. .040" X 4" PRE-FINISHED ALUMINUM COIL (WHITE INSIDE) P-1 (SEAMS IN CORNERS OR TOP)
2. #8 - 1/2" PAN HEAD SCREWS
3. 1"-2" PRE-FINISHED JEWELITE CHEMICALLY BONDED TO FACES (SEAMS AT THE TOP)
4. 3/16" ACRYLIC LETTER FACES
5. GRADIENT BARS (4) SEPARATE PCS W/ DP-3 APPLIED TO FACES
6. SLOAN VLA 8500K LED'S
7. ACM BACKS / LETTER LOCKED TO RETURNS
8. MOUNTING HARDWARE (TBD BY WALL CONSTRUCTION)
9. 7/8" ELECTRICAL HOLE / 3/4" COUPLER
10. 1/4" DIA. WEEP HOLES (EXTERIOR APPLICATIONS ONLY)
11. LED POWER SUPPLY INSIDE POWER SUPPLY BOX
12. TOGGLE SWITCH MOUNTED TO POWER SUPPLY BOX
13. 15 FT. MIN. WHIP LENGTH

## COLORS / FINISHES

- DP-3 CMYK GRADIENT  
P-1 BLACK

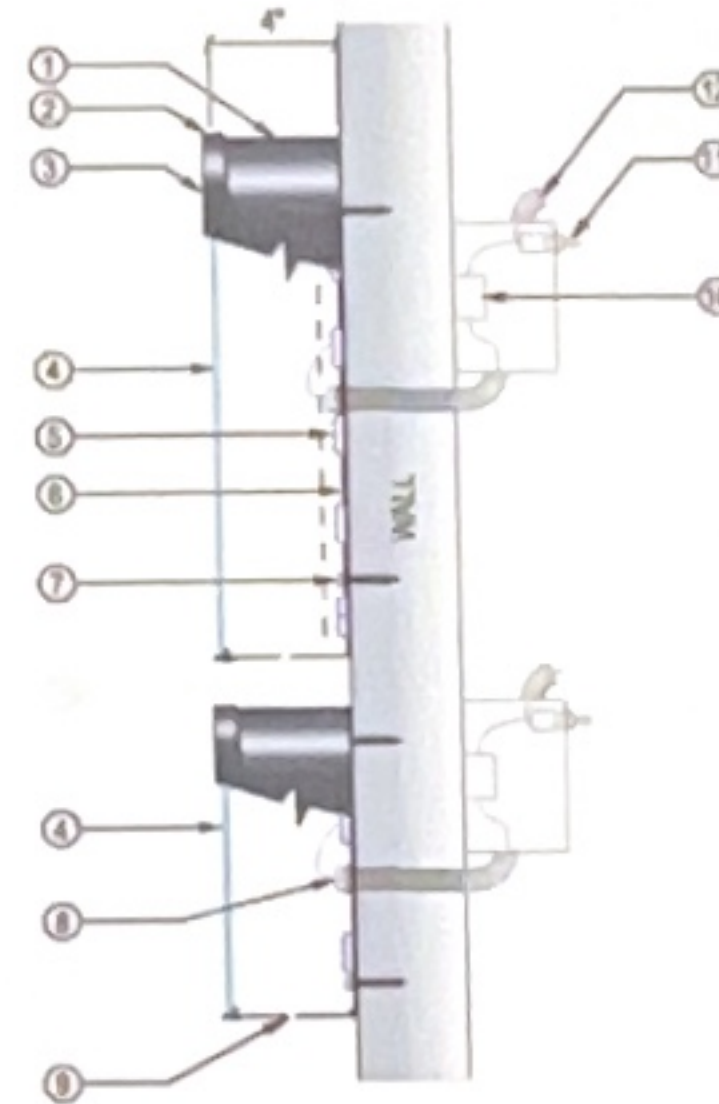

FACE-LIT CHANNEL LETTERS - FLUSH MOUNTED  
SCALE: NTS



NIGHT VIEW  
SCALE: NTS

**JONES SIGN**  
Your Vision. Accomplished.  
WWW.JONESIGN.COM

JOB #: 275147-R2  
DATE: 06.24.2022  
DESIGNER: L. Holton  
SALES REP: R. Walker  
PROJ/ MGR: S. Carter / C. Hartwig

| REV | DATE     | BY | DESCRIPTION                   |
|-----|----------|----|-------------------------------|
| 1   | 06.24.22 | LA | REV: BLANK SIGN/FRONT TO CL-2 |
| 2   | 06.24.22 | LA | RENAME MR. A. BATE            |

CLIENT APPROVAL \_\_\_\_\_ DATE \_\_\_\_\_  
LANDLORD APPROVAL \_\_\_\_\_ DATE \_\_\_\_\_

**CALIBER  
COLLISION**

CALIBER COLLISION  
710 SE Blue Parkway  
Lees Summit, MO

SHEET NUMBER  
**3.0**

PERM

This is an original, unpublished drawing by Jones Sign Co., Inc. It is for your personal use in conjunction with a project being planned for you by JONES SIGN. It is not to be shown to anyone outside of your organization, nor is it to be used, reproduced, copied or exhibited in any fashion. Use of this design or the salient elements of this design in any sign done by any other company, without the express written permission of JONES SIGN, is forbidden by law and carries a civil forfeiture of up to 25% of the purchase price of the sign. JONES SIGN will endeavor to closely match colors, including PMS, where specified. We cannot guarantee exact matches due to varying compatibility of surface materials and paints used. All sizes and dimensions are illustrated for client's conception of project and are not to be understood as being exact size or exact scale.

## CL.2 FACE-LIT CHANNEL LETTERS ON BACKER - FLUSH MOUNT (QTY. 1)

SQUARE FOOTAGE: 47.7 CL / 55.47 BACKER



FRONT VIEW  
SCALE: 3/8" = 1'-0"




SIDE VIEW  
SCALE: 3/8" = 1'-0"

### SPECIFICATIONS


1. 3/4" X 4" PRE-FINISHED ALUMINUM COIL (WHITE INSIDE) P-1 (SEAMS IN CORNERS OR TOP)
2. #6 - 1/2" PAN HEAD SCREWS
3. 1" X 2" PRE-FINISHED JEWELITE CHEMICALLY BONDED TO FACES (SEAMS AT THE TOP)
4. 3/16" ACRYLIC LETTER FACES
5. GRADIENT BARS (4) SEPARATE PCS W/ DP-3 APPLIED TO FACES
6. SLOAN VLA 8500K LED'S
7. ACM BACKS / LETTER LOCKED TO RETURNS
8. MOUNTING HARDWARE (TBD BY WALL CONSTRUCTION)
9. 7/8" ELECTRICAL HOLE / 3/4" COUPLER
10. 1/4" DIA. WEEP HOLES (EXTERIOR APPLICATIONS ONLY)
11. LED POWER SUPPLY INSIDE POWER SUPPLY BOX
12. TOGGLE SWITCH MOUNTED TO POWER SUPPLY BOX
13. 15 FT. MIN. WIRE LENGTH
14. 1/8" ALUMINUM BACKER PAINTED P-1

### COLORS / FINISHES

- DP-3 CMYK GRADIENT  
P-1 BLACK

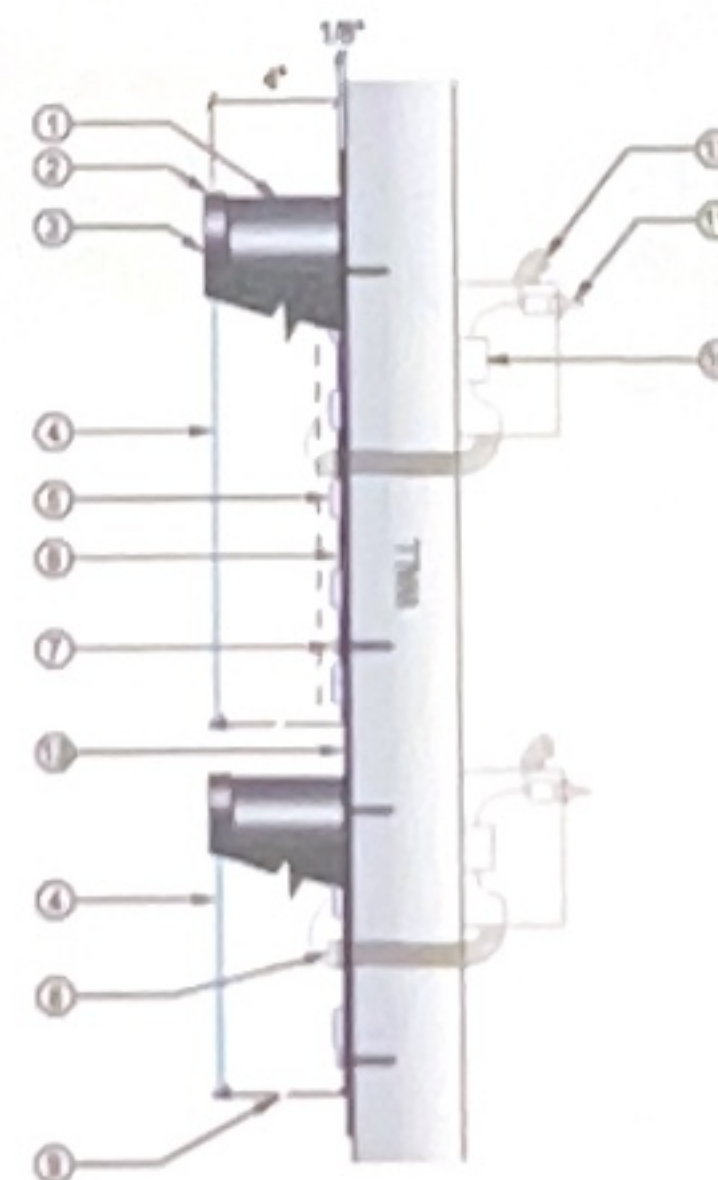

FACE-LIT CHANNEL LETTERS - FLUSH MOUNTED  
SCALE: NTS

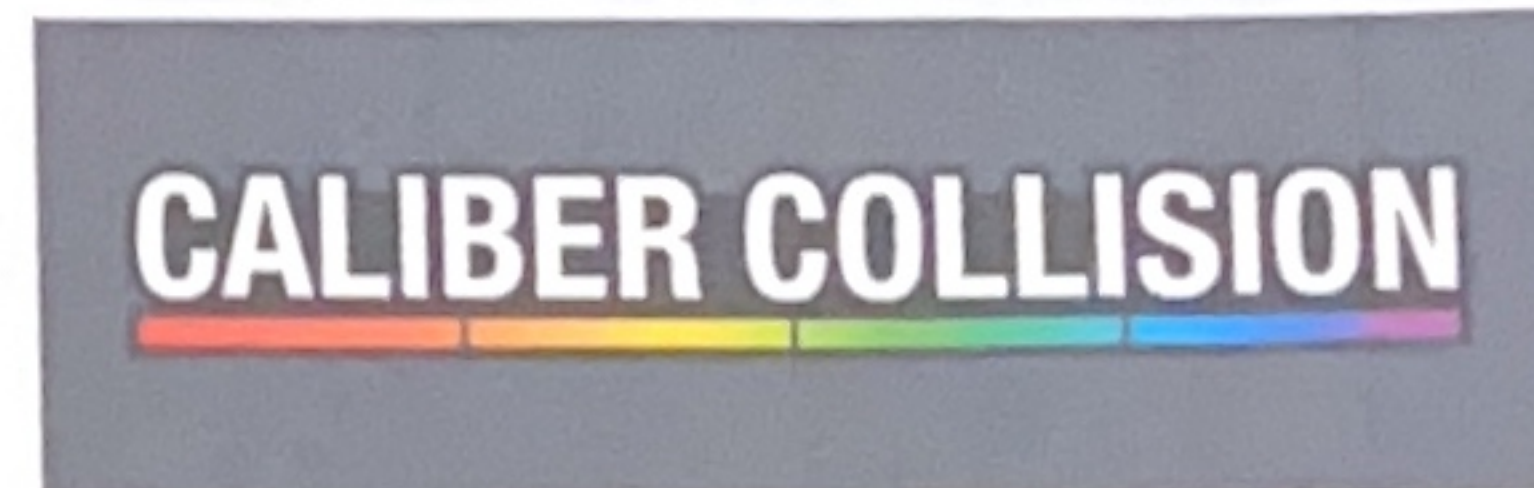

NIGHT VIEW  
SCALE: NTS

**JONES SIGN**  
Your Vision, Accomplished.  
WWW.JONESIGN.COM

JOB #: 275147-R2

DATE: 08.24.2022

DESIGNER: L. Holton

SALES REP: R. Walker

PROJECT MGR: S. Carter / C. Harzog

| REV | DATE     | BY | DESCRIPTION                    |
|-----|----------|----|--------------------------------|
| 1   | 08.24.22 | LH | 100% BLACK BACKER - FINAL 100% |
| 2   | 08.24.22 | AW | REVISIONS - 100%               |

CLIENT APPROVAL

DATE

LANDLORD APPROVAL

DATE

**CALIBER COLLISION**

CALIBER COLLISION

710 SE Blue Parkway  
Lees Summit, MO

SHEET NUMBER


4.0

FORM

This is an original, unpublished drawing by Jones Sign Co., Inc. It is for your personal use in conjunction with a project being planned for you by JONES SIGN. It is not to be shown to anyone outside of your organization, nor is it to be used, reproduced, copied or exhibited in any fashion. Use of this design or the patent elements of this design in any sign done by any other company, without the express written permission of JONES SIGN, is forbidden by law and carries a civil liability of up to 20% of the purchase price of the sign. JONES SIGN will endeavor to closely match colors, including PMS, when specified. We cannot guarantee exact matches due to varying compatibility of surface materials and paints used. All sizes and dimensions are illustrated for client's conception of project and are not to be understood as being exact size or exact weight.

# MS.1 D/F ILLUMINATED MONUMENT SIGN (QTY. 1)

SQUARE FOOTAGE: 32

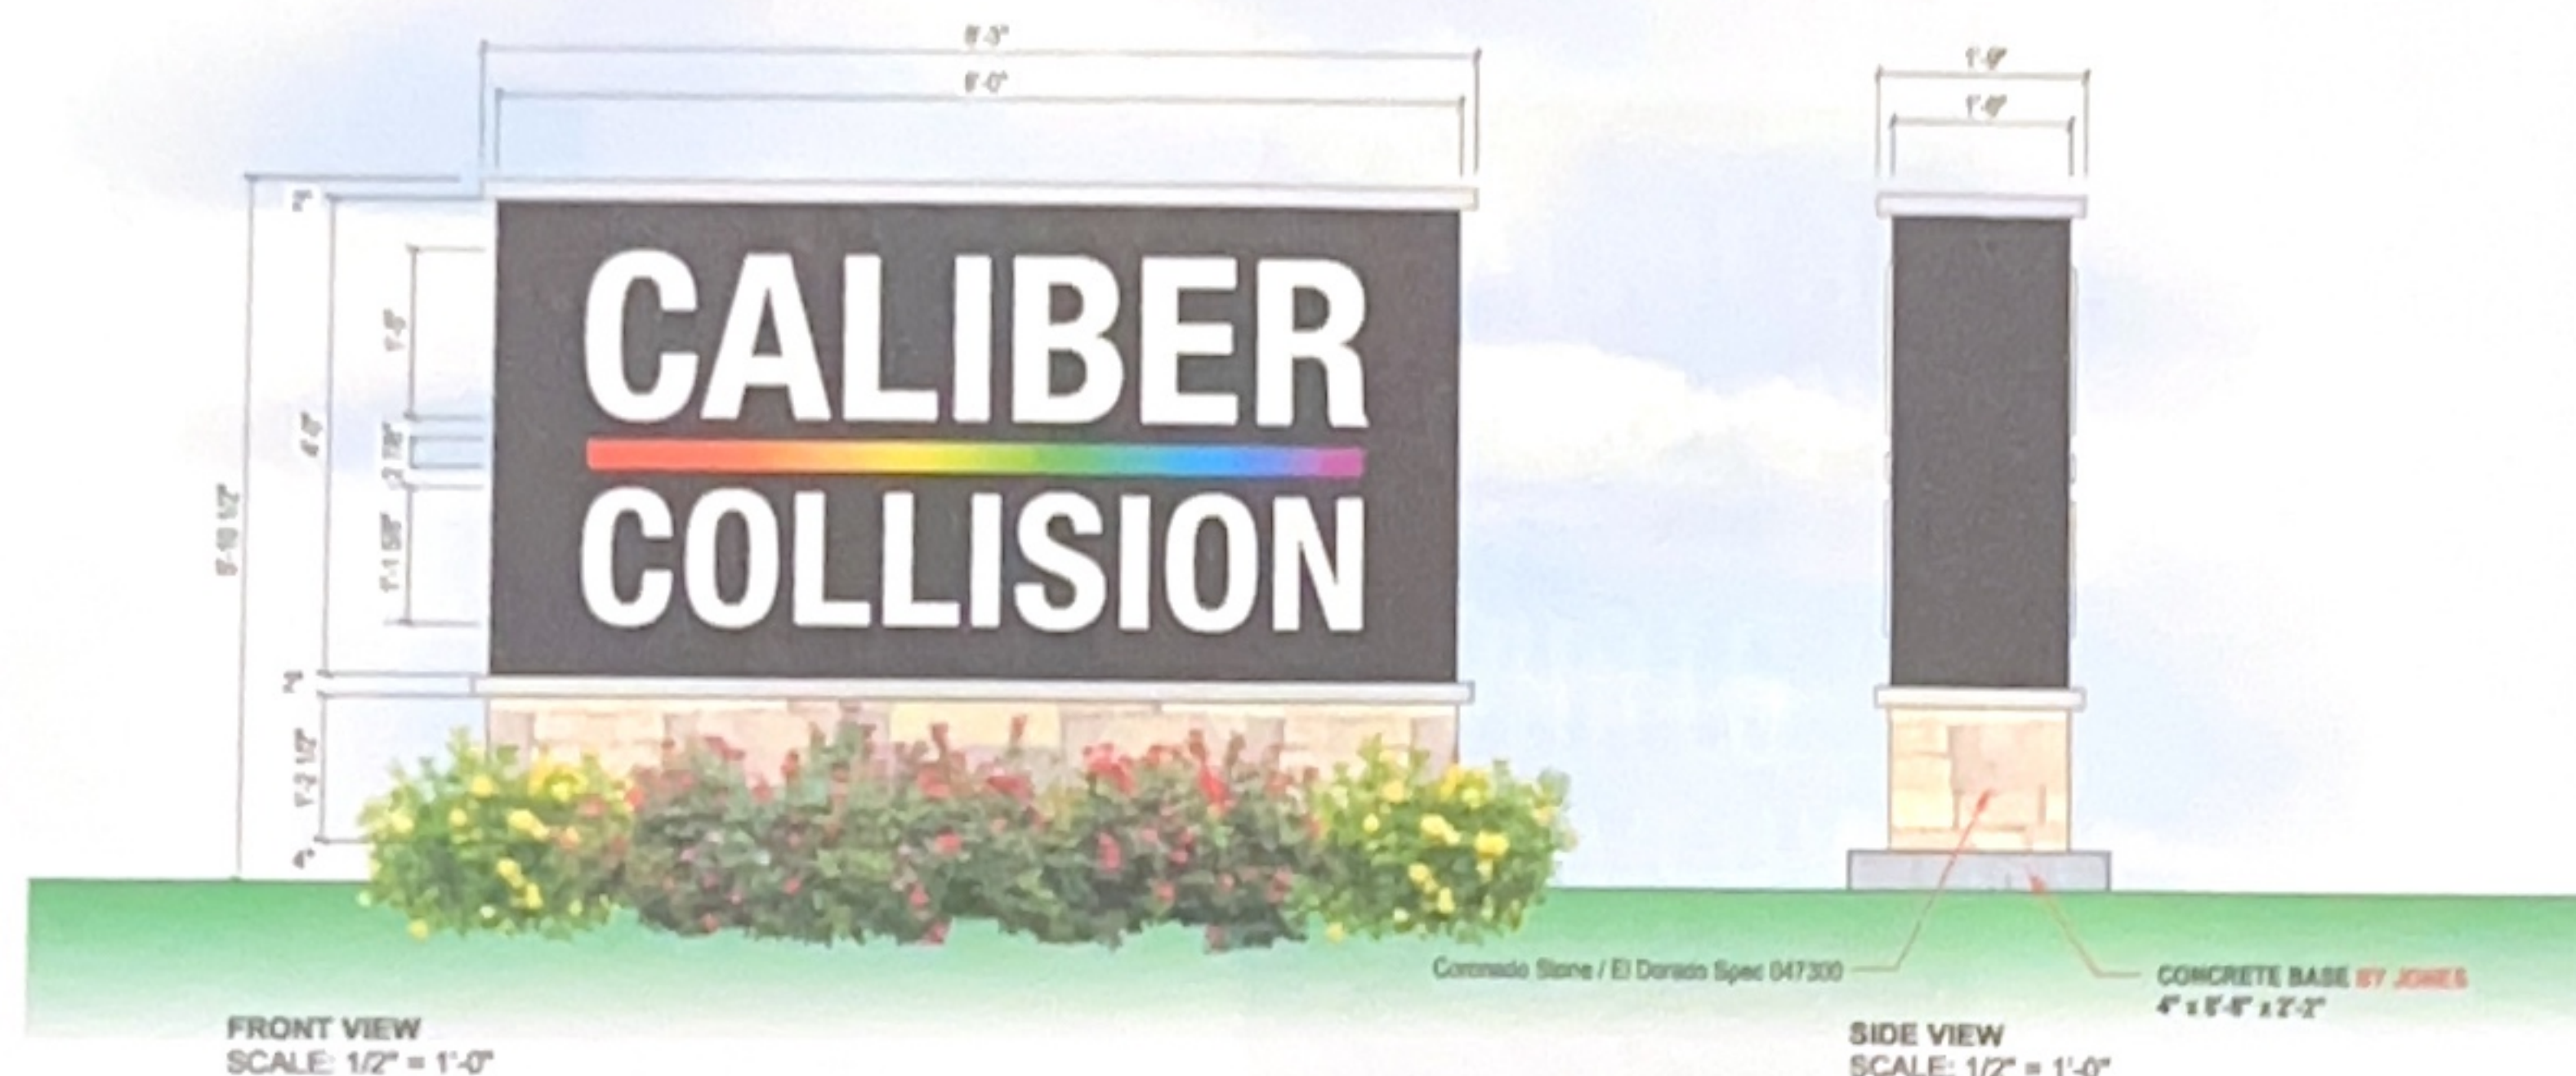


## SPECIFICATIONS:

1. FABRICATE ALUMINUM MONUMENT SIGN BODY WITH INTERNAL ALUMINUM FRAMING, ALUMINUM CLADDING P-1
2. ROUTED ALUMINUM FACES W/ 3/4" PUSH THRU CLEAR ACRYLIC
3. TRANS WHITE VINYL APPLIED TO LETTER FIRST SURFACE W/ DIFFUSER APPLIED TO 2ND SURFACE
4. INTERNAL WHITE LED ILLUMINATION
5. DIGITAL PRINT APPLIED TO BAR DP-1
6. 2" ALUMINUM BASE CAP PAINTED P-2
7. 2" ALUMINUM ROOF STRUCTURE PAINTED P-2

## COLORS/FINISHES

- P-1 SW6256 TRICORN BLACK STUCCO FINISH
- P-2 BRUSHED SILVER
- DP-1 DIGITALLY PRINTED GRADIENT

NOTES: CONCRETE BASE & STONE BASE BY JONES  
ALL PAINT TWO-STAGE AUTOMOTIVE ACRYLIC

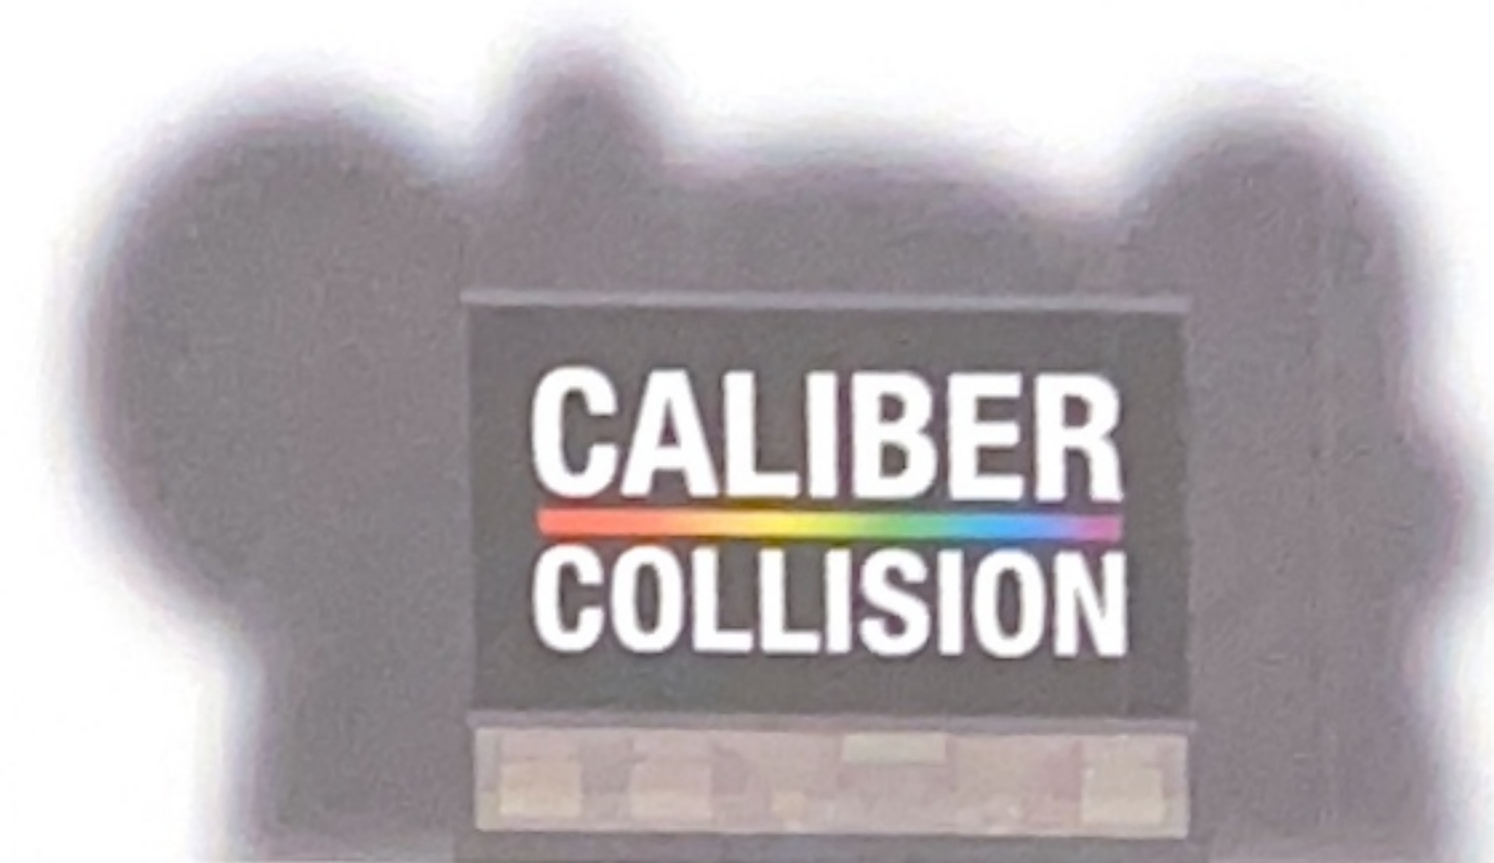

PROPOSED - NIGHT VIEW

| <div>JONES SIGN</div> <div>Your Vision. Accomplished.</div> <div>WWW.JONESIGN.COM</div> | <div>JOB #: 275147-R2</div> <div>DATE: 08.24.2022</div> <div>DESIGNER: L. Holton</div> <div>SALES REP: R. Walker</div> <div>PROJECT MGR: S. Carter / C. Hertzog</div> | <table><tr><th>REV</th><th>DATE</th><th>BY</th><th>DESCRIPTION</th></tr><tr><td>1</td><td>08.24.22</td><td>LPH</td><td>ADD BLACK STUCCO FINISH TO CL-2</td></tr><tr><td>2</td><td>08.24.22</td><td>LPH</td><td>PRODUCE M&amp;P SIDE</td></tr></table> | REV                             | DATE | BY          | DESCRIPTION | 1 | 08.24.22 | LPH | ADD BLACK STUCCO FINISH TO CL-2 | 2 | 08.24.22 | LPH | PRODUCE M&P SIDE | 3 | 08.24.22 | SW | 0000 | 4 | 08.24.22 | SW | 0000 | 5 | 08.24.22 | SW | 0000 | 6 | 08.24.22 | SW | 0000 | 7 | 08.24.22 | SW | 0000 | 8 | 08.24.22 | SW | 0000 | 9 | 08.24.22 | SW | 0000 | 10 | 08.24.22 | SW | 0000 | <div>CLIENT APPROVAL</div> <div>DATE</div> | <div>CALIBER COLLISION</div> <div>710 SE Blue Parkway</div> <div>Lees Summit, MO</div> | <div>SHEET NUMBER</div> <div>5.0</div> |
| <div>LANDLORD APPROVAL</div> <div>DATE</div>                                            | |

This is an original, unpublished drawing by Jones Sign Co., Inc. It is for your personal use in conjunction with a project being prepared for you by JONES SIGN. It is not to be shown to anyone outside of your organization, nor is it to be used, reproduced, copied or exhibited in any fashion. Use of this design or the salient elements of this design in any sign done by any other company, without the express written permission of JONES SIGN, is forbidden by law and carries a civil forfeiture of up to 25% of the purchase price of the sign. JONES SIGN will endeavor to closely match colors, including PMS, where specified. We cannot guarantee exact matches due to varying compatibility of surface materials and paints used. All sizes and dimensions are illustrated for client's conception of project and are not to be understood as being exact size or exact scale.

# PNL.1 S/F PARTS DELIVERY SIGN (QTY. 1)

SQUARE FOOTAGE: 6



FRONT VIEW  
SCALE: 1 1/2" = 1'-0"

## SPECIFICATIONS

1. See ACM PANEL, WITH FIRST SURFACE DIGITALLY PRINTED GRAPHICS DP-2
2. ATTACH FLUSH TO WALL WITH SCREWS

## NOTES

- PAINT EXPOSED FASTENERS TO MATCH SIGN PANEL
- X

## COLORS / FINISHES

- DP-2 WHITE
- BLACK
- CMYK GRADIENT

FONT:  
RF RLFO

**JONES SIGN**

Your Vision. Accomplished.

WWW.JONESIGN.COM

JOB # 275147-R2

DATE: 08.24.2022

DESIGNER: L. Hallen

SALES REP: R. Walker

PROD./MGR: B. Carter / C. Harting

| REV | DATE     | BY | DESCRIPTION   |
|-----|----------|----|---|

CLIENT APPROVAL

DATE

LANDLORD APPROVAL

DATE

**CALIBER  
COLLISION**

CALIBER COLLISION

710 SE Blue Parkway  
Lees Summit, MO

SHEET NUMBER

6.0

PS000

This is an original, unaltered drawing by Jones Sign Co., Inc. It is for your personal use in conjunction with a project being planned for you by JONES SIGN. It is not to be shown to anyone outside of your organization, nor is it to be used, reproduced, copied or exhibited in any fashion. Use of this design or the various elements of this design in any sign done by any other company, without the express written permission of JONES SIGN, is forbidden by law and carries a civil forfeiture of up to 10% of the purchase price of the sign. JONES SIGN will endeavor to closely match colors, including PMS, where specified. We cannot guarantee exact matches due to varying compatibility of surface materials and paints used. All sizes and dimensions are illustrated for client's convenience of project and are not to be understood as being exact size or exact words.