

CALIBER COLLISION

SITEPLAN



NTS

WORK SCOPE

- CL-1 FACE-LIT CHANNEL LETTERS - FLUSH MOUNT (QTY. 1)
- CL-2 FACE-LIT CHANNEL LETTERS - FLUSH MOUNT (QTY. 1)
- MS-1 D/F ILLUMINATED MONUMENT SIGN (QTY. 1)
- PNL-1 S/F PARTS DELIVERY SIGN (QTY. 1)

CODE INFO

CODE

JONES SIGN
Your Vision. Accomplished.
WWW.JONESIGN.COM

JOB #: 275147-R2

DATE: 08.24.2022

DESIGNER: L. Holton

SALTS PREP: R. Walter

PHOTO: S. Carter / C. Harzog

REV.	DATE	BY	DESCRIPTION
1	08.24.22	LP	REVISION NO. 1 DSD
2	08.24.22	LP	REVISION NO. 2 DSD
3	08.24.22	LP	REVISION NO. 3 DSD
4	08.24.22	LP	REVISION NO. 4 DSD
5	08.24.22	LP	REVISION NO. 5 DSD
6	08.24.22	LP	REVISION NO. 6 DSD
7	08.24.22	LP	REVISION NO. 7 DSD
8	08.24.22	LP	REVISION NO. 8 DSD
9	08.24.22	LP	REVISION NO. 9 DSD
10	08.24.22	LP	REVISION NO. 10 DSD

CLIENT APPROVAL

DATE

LANDLORD APPROVAL

DATE

**CALIBER
COLLISION**

CALIBER COLLISION
710 SE Blue Parkway
Leen Summit, MO

SHEET NUMBER


1.0

PERM

This is an original, unpublished drawing by Jones Sign Co., Inc. It is for your personal use in conjunction with a permit being obtained for use by JONES SIGN. It is not to be shown to anyone outside of your organization, nor is it to be used, reproduced, copied or exhibited in any fashion. Use of this design or the content herein of this design in any sign done by any other company, without the express written permission of JONES SIGN, is forbidden by law and carries a civil liability of up to 25% of the purchase price of the sign. JONES SIGN will endeavor to identify patent colors, including PMS, where specified. This document contains exact measures due to varying compatibility of surface materials and paint colors. All sizes and dimensions are illustrated for client's convenience and are not to be understood as being exact size of object shown.

CL.1 / CL.2 / PNL.1 (QTY. 1 each)

ELEVATIONS

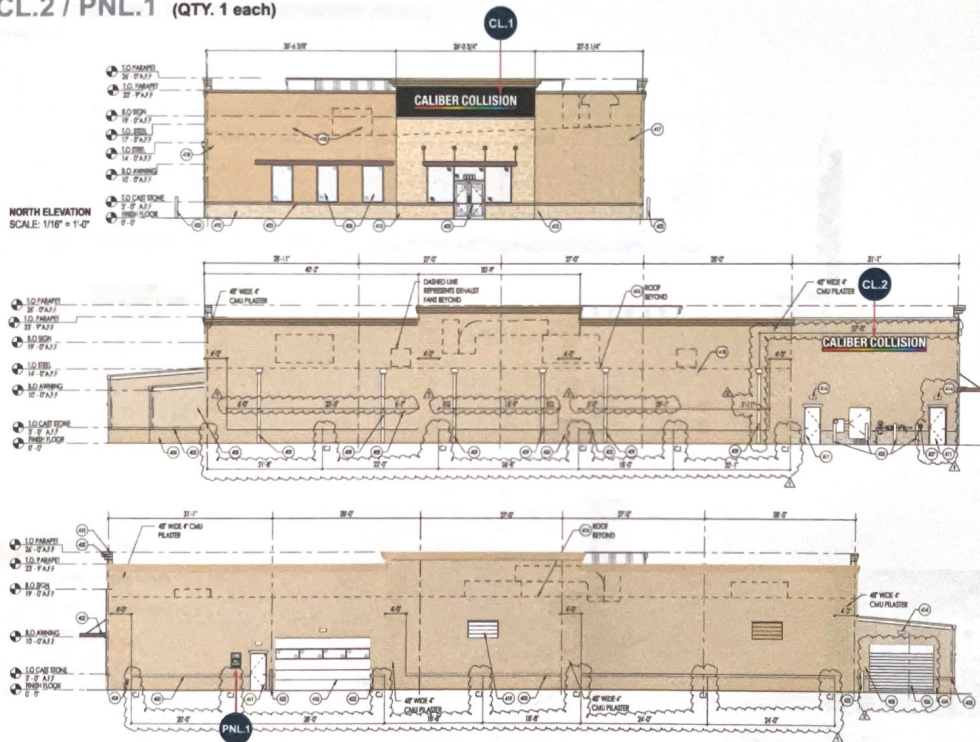

SPECIFICATIONS
1. SEE CL.1 / CL.2 & PNL.1 DETAILS FOR SPECIFICATIONS

NOTES




COLORS / FINISHES
CMYK GRADIENT
P-1 BLACK

JONES SIGN Your Vision. Accomplished. WWW.JONESIGN.COM	JOB # 275147-R2 DATE: 08.24.2022 DESIGNER: L. Holton SALES REP: R. Walker PROJ. MGR: S. Carter / C. Hartog	<table border="1"> <thead> <tr> <th>REV</th> <th>DATE</th> <th>BY</th> <th>DESCRIPTION</th> </tr> </thead> <tbody> <tr> <td>1</td> <td>08.24.22</td> <td>LM</td> <td>ADD 10' x 10' SIGN TO CL.1</td> </tr> <tr> <td>2</td> <td>08.24.22</td> <td>LM</td> <td>REVISION 10' x 10'</td> </tr> <tr> <td>3</td> <td>08.24.22</td> <td>LM</td> <td>0000</td> </tr> <tr> <td>4</td> <td>08.24.22</td> <td>LM</td> <td>0000</td> </tr> <tr> <td>5</td> <td>08.24.22</td> <td>LM</td> <td>0000</td> </tr> <tr> <td>6</td> <td>08.24.22</td> <td>LM</td> <td>0000</td> </tr> <tr> <td>7</td> <td>08.24.22</td> <td>LM</td> <td>0000</td> </tr> <tr> <td>8</td> <td>08.24.22</td> <td>LM</td> <td>0000</td> </tr> <tr> <td>9</td> <td>08.24.22</td> <td>LM</td> <td>0000</td> </tr> <tr> <td>10</td> <td>08.24.22</td> <td>LM</td> <td>0000</td> </tr> </tbody> </table>	REV	DATE	BY	DESCRIPTION	1	08.24.22	LM	ADD 10' x 10' SIGN TO CL.1	2	08.24.22	LM	REVISION 10' x 10'	3	08.24.22	LM	0000	4	08.24.22	LM	0000	5	08.24.22	LM	0000	6	08.24.22	LM	0000	7	08.24.22	LM	0000	8	08.24.22	LM	0000	9	08.24.22	LM	0000	10	08.24.22	LM	0000	<table border="1"> <tr> <td>CLIENT APPROVAL</td> <td>DATE</td> </tr> <tr> <td>LANDLORD APPROVAL</td> <td>DATE</td> </tr> </table>	CLIENT APPROVAL	DATE	LANDLORD APPROVAL	DATE		CALIBER COLLISION 710 SE Blue Parkway Lees Summit, MO	SHEET NUMBER 2.0 PAGE
	REV	DATE	BY	DESCRIPTION	
1	08.24.22	LM	ADD 10' x 10' SIGN TO CL.1	
2	08.24.22	LM	REVISION 10' x 10'	
3	08.24.22	LM	0000	
4	08.24.22	LM	0000	
5	08.24.22	LM	0000	
6	08.24.22	LM	0000	
7	08.24.22	LM	0000	
8	08.24.22	LM	0000	
9	08.24.22	LM	0000	
10	08.24.22	LM	0000	
CLIENT APPROVAL	DATE	
LANDLORD APPROVAL	DATE	

This is an original, unpublished drawing by Jones Sign Co., Inc. It is for your personal use in conjunction with a project being planned for you by JONES SIGN. It is not to be shown to anyone outside of your organization, nor is it to be used, reproduced, copied or exhibited in any fashion. Use of this design or the colors elements of this design in any sign done by any other company, without the express written permission of JONES SIGN, is forbidden by law and carries a civil forfeiture of up to 25% of the purchase price of the sign. JONES SIGN will endeavor to closely match colors, including PMS, where specified. We cannot guarantee exact matches due to varying compatibility of surface materials and paints used. All sizes and dimensions are illustrated for client's conception of project and are not to be understood as being exact size or exact scale.

CL.1 FACE-LIT CHANNEL LETTERS - FLUSH MOUNT (QTY. 1)

SQUARE FOOTAGE: 47.7

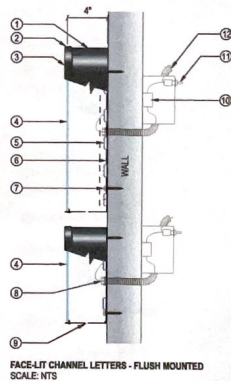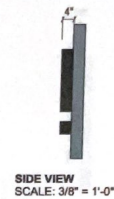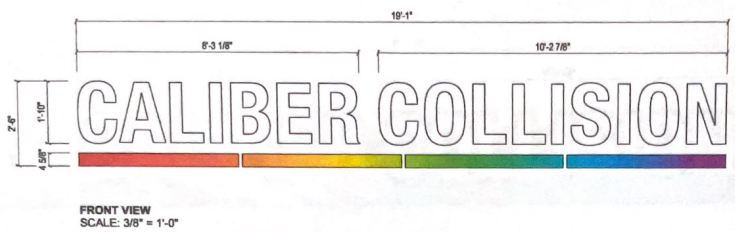

SPECIFICATIONS

1. 040" X 4" PRE-FINISHED ALUMINUM COIL (WHITE INSIDE) P-1 (SEAMS IN CORNERS OR TOP)
2. 66 - 1/2" PAN HEAD SCREWS
3. 1" X 2" PRE-FINISHED JEWELITE CHEMICALLY BONDED TO FACES (SEAMS AT THE TOP)
4. 3/16" ACRYLIC LETTER FACES
5. GRADIENT BARS (4) SEPARATE PCS W/ DP-3 APPLIED TO FACES
6. SLOAN VLA 6500K LED'S
7. ACM BACKS / LETTER LOCKED TO RETURNS
8. MOUNTING HARDWARE (TBD BY WALL CONSTRUCTION)
9. 7/8" ELECTRICAL HOLE / 3/4" COUPLER
10. 1/4" DIA. WEEP HOLES (EXTERIOR APPLICATIONS ONLY)
11. LED POWER SUPPLY INSIDE POWER SUPPLY BOX
12. TOGGLE SWITCH MOUNTED TO POWER SUPPLY BOX
13. 15 FT. MIN. WHIP LENGTH

COLORS / FINISHES
DP-3 CMYK GRADIENT
P-1 BLACK


NOTES

JONES SIGN Your Vision. Accomplished. WWW.JONESIGN.COM	JOB #: 275147-R2 DATE: 08.24.2022 DESIGNER: L. Holton SALES REP: R. Walker PROJ MGR: S. Carter / C. Hartog	<table><tr><th>REV</th><th>DATE</th><th>BY</th><th>DESCRIPTION</th></tr><tr><td>1</td><td>08.24.22</td><td>LA</td><td>REDUCE NO. 1 SIZE</td></tr><tr><td>2</td><td>08.24.22</td><td>DS</td><td>REDUCE INVOICE MAIL TO CLJ</td></tr><tr><td>3</td><td>08.24.22</td><td>DS</td><td>0000</td></tr><tr><td>4</td><td>08.24.22</td><td>DS</td><td>0000</td></tr><tr><td>5</td><td>08.24.22</td><td>DS</td><td>0000</td></tr><tr><td>6</td><td>08.24.22</td><td>DS</td><td>0000</td></tr><tr><td>7</td><td>08.24.22</td><td>DS</td><td>0000</td></tr><tr><td>8</td><td>08.24.22</td><td>DS</td><td>0000</td></tr><tr><td>9</td><td>08.24.22</td><td>DS</td><td>0000</td></tr><tr><td>10</td><td>08.24.22</td><td>DS</td><td>0000</td></tr><tr><td>11</td><td>08.24.22</td><td>DS</td><td>0000</td></tr><tr><td>12</td><td>08.24.22</td><td>DS</td><td>0000</td></tr></table>	REV	DATE	BY	DESCRIPTION	1	08.24.22	LA	REDUCE NO. 1 SIZE	2	08.24.22	DS	REDUCE INVOICE MAIL TO CLJ	3	08.24.22	DS	0000	4	08.24.22	DS	0000	5	08.24.22	DS	0000	6	08.24.22	DS	0000	7	08.24.22	DS	0000	8	08.24.22	DS	0000	9	08.24.22	DS	0000	10	08.24.22	DS	0000	11	08.24.22	DS	0000	12	08.24.22	DS	0000	<table><tr><td>CLIENT APPROVAL</td><td>DATE</td></tr><tr><td> </td><td> </td></tr><tr><td>LANDLORD APPROVAL</td><td>DATE</td></tr><tr><td> </td><td> </td></tr></table>	CLIENT APPROVAL	DATE			LANDLORD APPROVAL	DATE			CALIBER COLLISION 710 SE Blue Parkway Lees Summit, MO	SHEET NUMBER 3.0
		REV	DATE	BY	DESCRIPTION	
		1	08.24.22	LA	REDUCE NO. 1 SIZE	
2	08.24.22	DS	REDUCE INVOICE MAIL TO CLJ	
3	08.24.22	DS	0000	
4	08.24.22	DS	0000	
5	08.24.22	DS	0000	
6	08.24.22	DS	0000	
7	08.24.22	DS	0000	
8	08.24.22	DS	0000	
9	08.24.22	DS	0000	
10	08.24.22	DS	0000	
11	08.24.22	DS	0000	
12	08.24.22	DS	0000	
CLIENT APPROVAL	DATE	
LANDLORD APPROVAL	DATE	
This is an original, unpublished drawing for Jones Sign Co. and is the property of Jones Sign Co. It is not to be reproduced, copied, or used in any way without the written permission of Jones Sign Co.	

This is an original, unpublished drawing by Jones Sign Co., Inc. It is for your personal use in conjunction with a project being planned for you by JONES SIGN. It is not to be shown to anyone outside of your organization, nor is it to be used, reproduced, copied or exhibited in any fashion. Use of this design or the salient elements of this design in any sign done by any other company, without the express written permission of JONES SIGN, is forbidden by law and carries a civil forfeiture of up to 20% of the purchase price of the sign. JONES SIGN will endeavor to closely match colors, including PMS, where specified. We cannot guarantee exact matches due to varying compatibility of surface materials and print runs. All sizes and dimensions are illustrated for client's conception of project and are not to be understood as being exact size or scale.

CL.2 FACE-LIT CHANNEL LETTERS ON BACKER - FLUSH MOUNT (QTY. 1)


SQUARE FOOTAGE: 47.7 CL / 55.47 BACKER

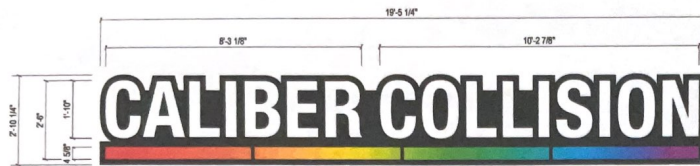

FRONT VIEW
SCALE: 3/8" = 1'-0"



SIDE VIEW
SCALE: 3/8" = 1'-0"

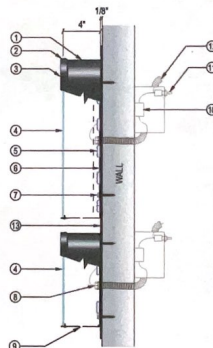

FACE-LIT CHANNEL LETTERS - FLUSH MOUNTED
SCALE: NTS

COLORS / FINISHES
DP-3 CMYK GRADIENT
P-1 BLACK

SPECIFICATIONS

1. 1/4" x 4" PRE-FINISHED ALUMINUM COIL (WHITE INSIDE) P-1 (SEAMS IN CORNERS OR TOP)
2. 1/2" PAN HEAD SCREWS
3. 1" x 2" PRE-FINISHED JEWELRITE CHEMICALLY BONDED TO FACES (SEAMS AT THE TOP)
4. 3/16" ACRYLIC LETTER FACES
5. 1/4" x 1/4" LED
6. 1/4" x 1/4" LED
7. 1/4" x 1/4" LED
8. 1/4" x 1/4" LED
9. 1/4" x 1/4" LED
10. 1/4" x 1/4" LED
11. 1/4" x 1/4" LED
12. 1/4" x 1/4" LED
13. 1/4" x 1/4" LED

NOTES

CALIBER COLLISION

NIGHT VIEW
SCALE: NTS

JONES SIGN
Your Vision. Accomplished.
WWW.JONESIGN.COM

JOB #: 275147-R2

DATE: 03.24.2022

DESIGNER: L. Hallen

SALES REP: R. Walker

PROJ. MGR: S. Carter / C. Hartwig

REV.	DATE	BY	DESCRIPTION
1	03.24.22	LA	ISSUE FOR PRODUCTION
2	03.24.22	LA	REVISION NO. 1
3	03.24.22	LA	REVISION NO. 2
4	03.24.22	LA	REVISION NO. 3
5	03.24.22	LA	REVISION NO. 4
6	03.24.22	LA	REVISION NO. 5
7	03.24.22	LA	REVISION NO. 6
8	03.24.22	LA	REVISION NO. 7
9	03.24.22	LA	REVISION NO. 8
10	03.24.22	LA	REVISION NO. 9
11	03.24.22	LA	REVISION NO. 10
12	03.24.22	LA	REVISION NO. 11
13	03.24.22	LA	REVISION NO. 12
14	03.24.22	LA	REVISION NO. 13

CLIENT APPROVAL

DATE

LANDLORD APPROVAL

DATE

CALIBER COLLISION

CALIBER COLLISION
710 SE Blue Parkway
Lees Summit, MO

SHEET NUMBER


4.0

This is an original, unaltered drawing by Jones Sign Co., Inc. It is for your personal use in conjunction with a project being planned for you by JONES SIGN. It is not to be shown to anyone outside of your organization, nor is it to be used, reproduced, copied or exhibited in any fashion. Use of this design or the bottom elements of this design in any sign done by any other company, without the express written permission of JONES SIGN, is forbidden by law and carries a civil liability of up to 200% of the purchase price of the sign. JONES SIGN will endeavor to closely match colors, including PMS, where specified. We cannot guarantee exact matches due to varying compatibility of surface materials and paints used. All sizes and dimensions are illustrated for clarity's conception of project and are not to be understood as being exact size or exact copies.

MS.1 D/F ILLUMINATED MONUMENT SIGN (QTY. 1)
SQUARE FOOTAGE: 32



- SPECIFICATIONS:**
- 1. FABRICATE ALUMINUM MONUMENT SIGN BODY WITH INTERNAL ALUMINUM FRAMING.
 - 2. ALUMINUM CLADDING P-1
 - 3. ROUTED ALUMINUM FACES W/ 3/4" PUSH THRU CLEAR ACRYLIC
 - 4. TRANS WHITE VINYL APPLIED TO LETTER FIRST SURFACE
 - 5. W/ DIFFUSER APPLIED TO 2ND SURFACE
 - 6. INTERNAL WHITE LED ILLUMINATION
 - 7. DIGITAL PRINT APPLIED TO BAR DP-1
 - 8. 2" ALUMINUM BASE CAP PAINTED P-2
 - 9. 2" ALUMINUM ROOF STRUCTURE PAINTED P-2
- COLORS/FINISHES**
- P-1 SW6258 TRICORN BLACK STUCCO FINISH
 - P-2 BRUSHED SILVER
 - DP-1 DIGITALLY PRINTED GRADIENT
- NOTES:** CONCRETE BASE & STONE BASE BY JONES
ALL PAINT TWO-STAGE AUTOMOTIVE ACRYLIC

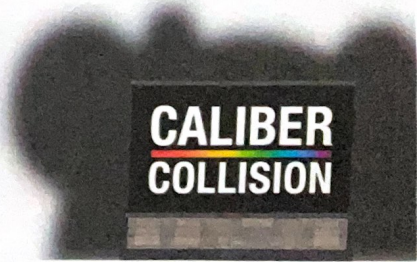

PROPOSED - NIGHT VIEW

JONES SIGN
Your Vision. Accomplished.

JOB # 275147-R2
DATE: 08.24.2022
DESIGNER: L. Holton

REV	DATE	BY	DESCRIPTION
1	08.24.22	LH	REV QUOTE AND COST PRICES TO 12.2
2	08.24.22	LH	REMOVED WALL SIZE
3	08.24.22	SH	STUDY
4	08.24.22	SH	STUDY
5	08.24.22	SH	STUDY

CLIENT APPROVAL

DATE

CALIBER

CALIBER COLLISION
710 SE Blue Parkway
Tampa, FL 33606

SHEET NUMBER

PNL.1 S/F PARTS DELIVERY SIGN (QTY. 1)
SQUARE FOOTAGE: 6



FRONT VIEW
SCALE: 1 1/2" = 1'-0"

SPECIFICATIONS

- 1. 3mm ACM PANEL WITH FIRST SURFACE DIGITALLY PRINTED GRAPHICS DP-2
- 2. ATTACH FLUSH TO WALL WITH SCREWS

NOTES

- PAINT EXPOSED FASTENERS TO MATCH SIGN PANEL
- X

COLORS / FINISHES

- DP-2 WHITE
- BLACK
- CMYK GRADIENT

FONT:
RF RUF0

JONES SIGN Your Vision. Accomplished. WWW.JONESIGN.COM	JOB # 275147-R2 DATE: 09.24.2022 DESIGNER: L. Holton SALES REP: R. Walker PROD. MGR: S. Carter / C. Hartog	<table><tr><th>REV.</th><th>DATE</th><th>BY</th><th>DESCRIPTION</th></tr><tr><td>1</td><td>09.24.22</td><td>LH</td><td>ADD SIGN SPECIFICATIONS TO D.L.</td></tr><tr><td>2</td><td>09.24.22</td><td>LH</td><td>REDESIGN SIGN</td></tr><tr><td>3</td><td>09.24.22</td><td>SH</td><td>0000</td></tr><tr><td>4</td><td>09.24.22</td><td>SH</td><td>0000</td></tr><tr><td>5</td><td>09.24.22</td><td>SH</td><td>0000</td></tr><tr><td>6</td><td>09.24.22</td><td>SH</td><td>0000</td></tr><tr><td>7</td><td>09.24.22</td><td>SH</td><td>0000</td></tr><tr><td>8</td><td>09.24.22</td><td>SH</td><td>0000</td></tr><tr><td>9</td><td>09.24.22</td><td>SH</td><td>0000</td></tr><tr><td>10</td><td>09.24.22</td><td>SH</td><td>0000</td></tr></table>	REV.	DATE	BY	DESCRIPTION	1	09.24.22	LH	ADD SIGN SPECIFICATIONS TO D.L.	2	09.24.22	LH	REDESIGN SIGN	3	09.24.22	SH	0000	4	09.24.22	SH	0000	5	09.24.22	SH	0000	6	09.24.22	SH	0000	7	09.24.22	SH	0000	8	09.24.22	SH	0000	9	09.24.22	SH	0000	10	09.24.22	SH	0000	CLIENT APPROVAL	DATE		CALIBER COLLISION 710 SE Blue Parkway Lee's Summit, MO	SHEET NUMBER 6.0 PERS
		REV.	DATE	BY	DESCRIPTION	
1	09.24.22	LH	ADD SIGN SPECIFICATIONS TO D.L.	
2	09.24.22	LH	REDESIGN SIGN	
3	09.24.22	SH	0000	
4	09.24.22	SH	0000	
5	09.24.22	SH	0000	
6	09.24.22	SH	0000	
7	09.24.22	SH	0000	
8	09.24.22	SH	0000	
9	09.24.22	SH	0000	
10	09.24.22	SH	0000	
LANDLORD APPROVAL	DATE	

This is an original, unphotocopied document for Jones Sign Co. All other copies are invalid.

This is an original, unpublished drawing by Jones Sign Co., Inc. It is for your personal use in conjunction with a project being planned for you by JONES SIGN. It is not to be shown to anyone outside of your organization, nor to be used, reproduced, copied or exhibited in any fashion. Use of this design or the salient elements of this design in any sign done by any other company, without the express written permission of JONES SIGN, is forbidden by law and carries a civil forfeiture of up to 25% of the purchase price of the sign. JONES SIGN will endeavor to closely match colors, including PMS, where specified. We cannot guarantee exact matches due to varying compatibility of surface materials and printing used. All sizes and dimensions are illustrated for client's conception of project and are not to be understood as being exact size or exact scale.