


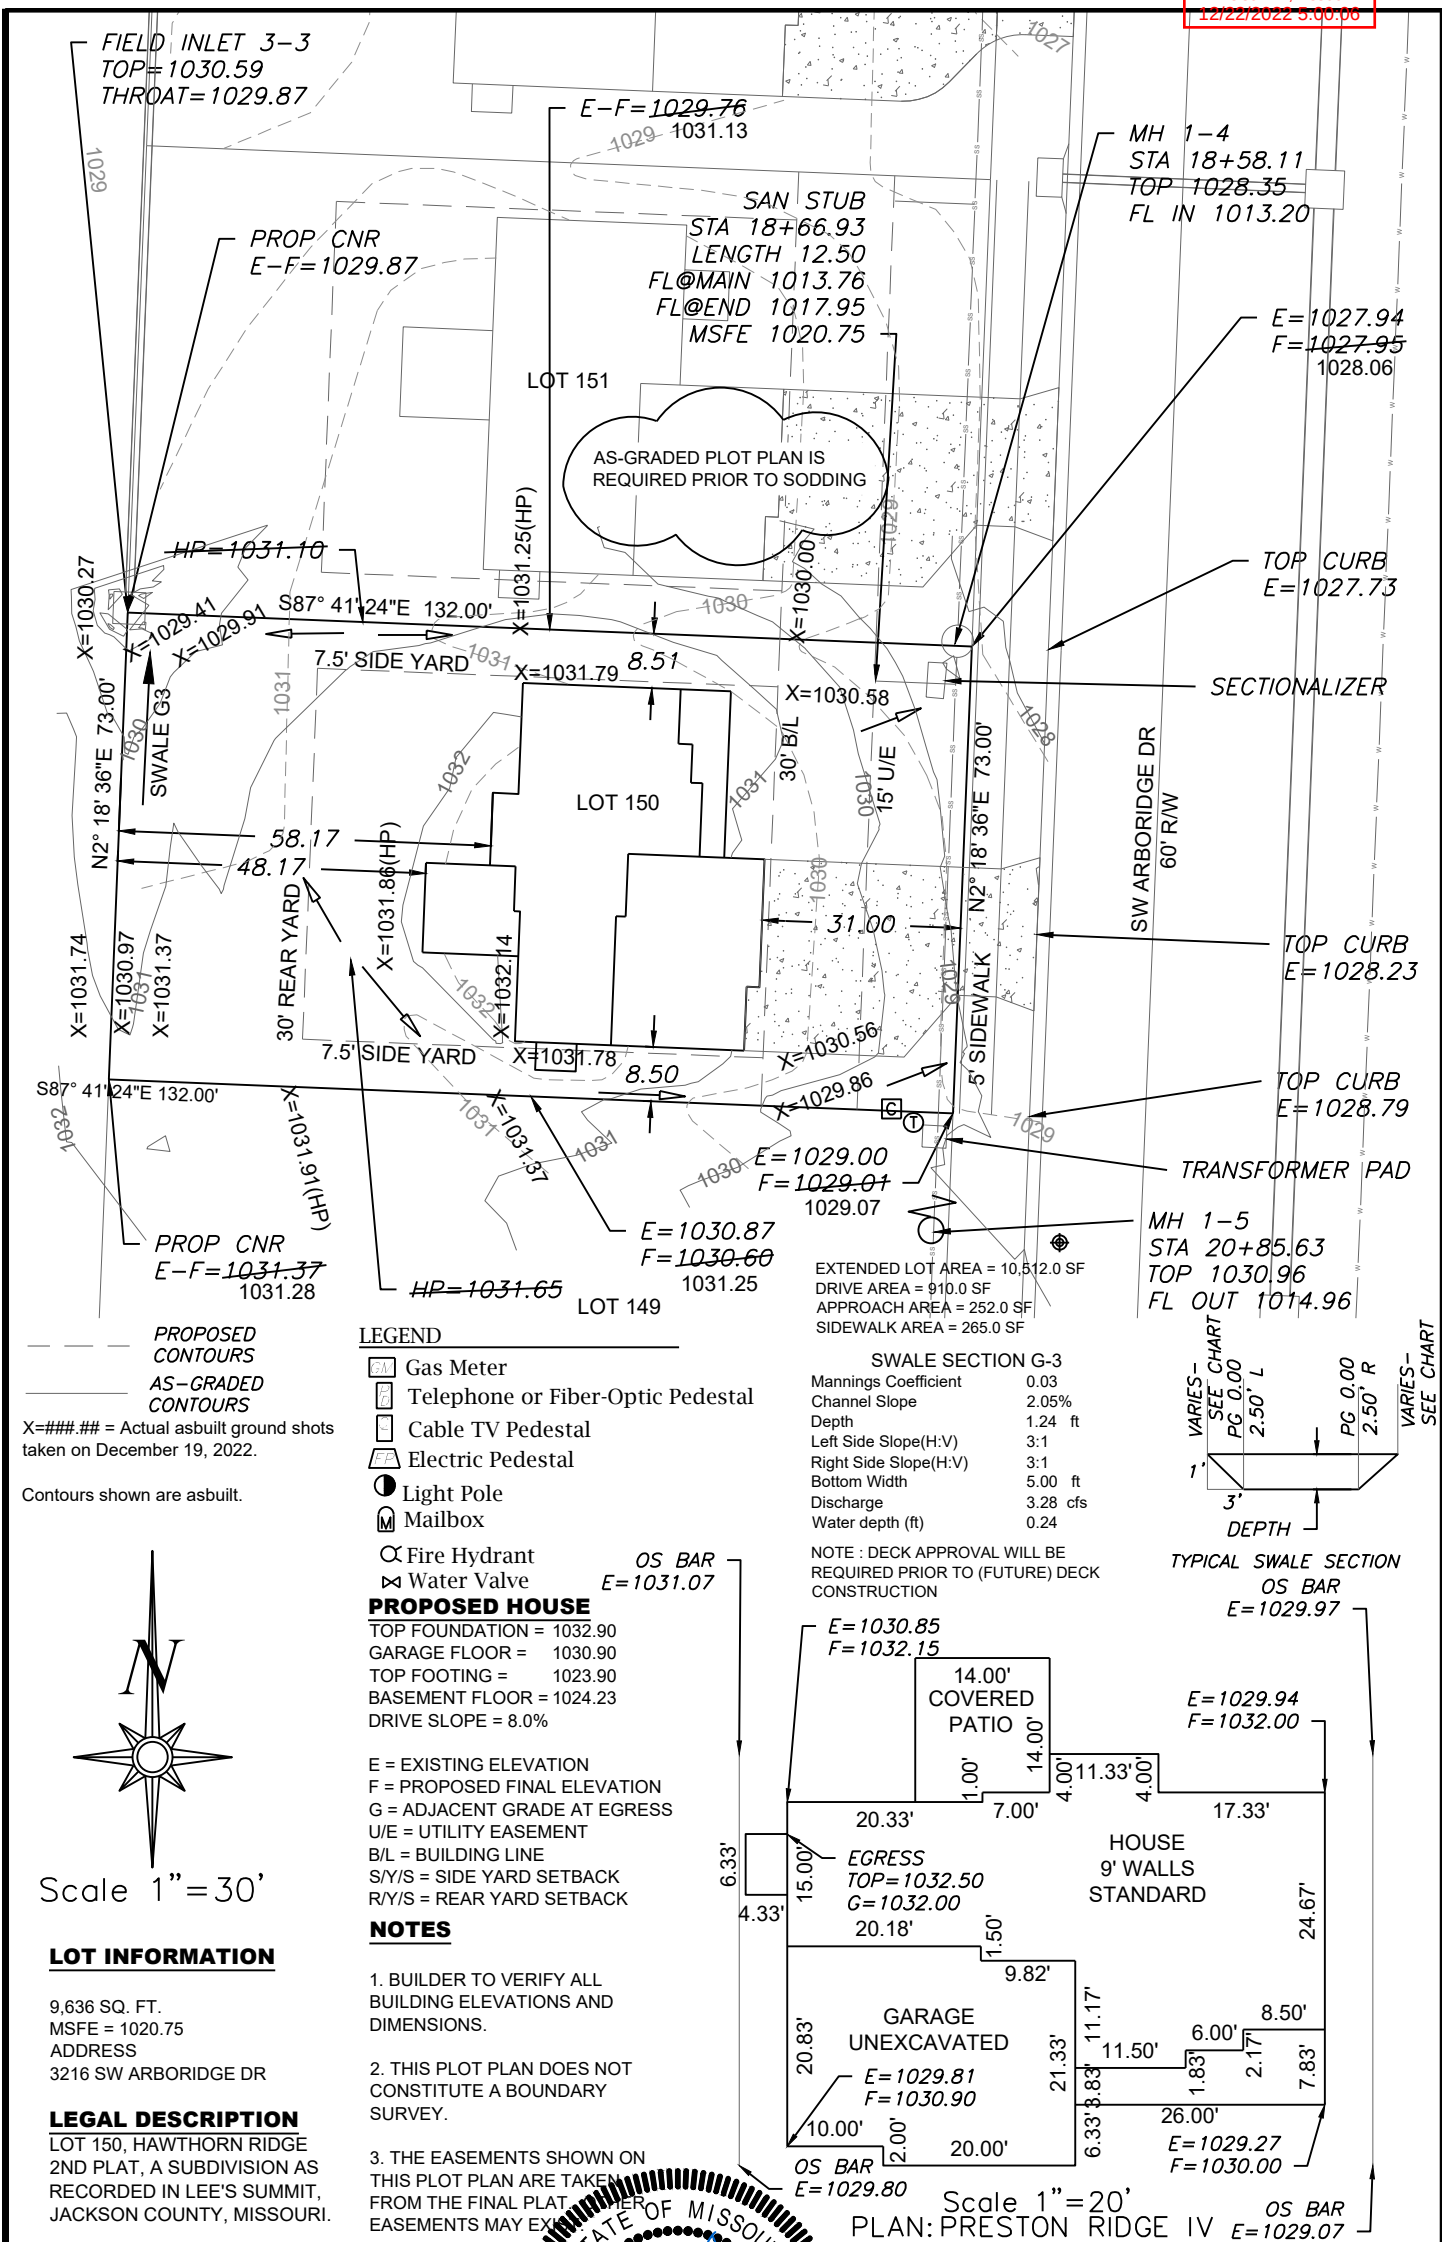

PROJECT NO. 1	FILE NAME LOT 150 & 151, HAWTHORN RIDGE	DATE 12/20/21	SHEET 1	OF 1
Rev:				