
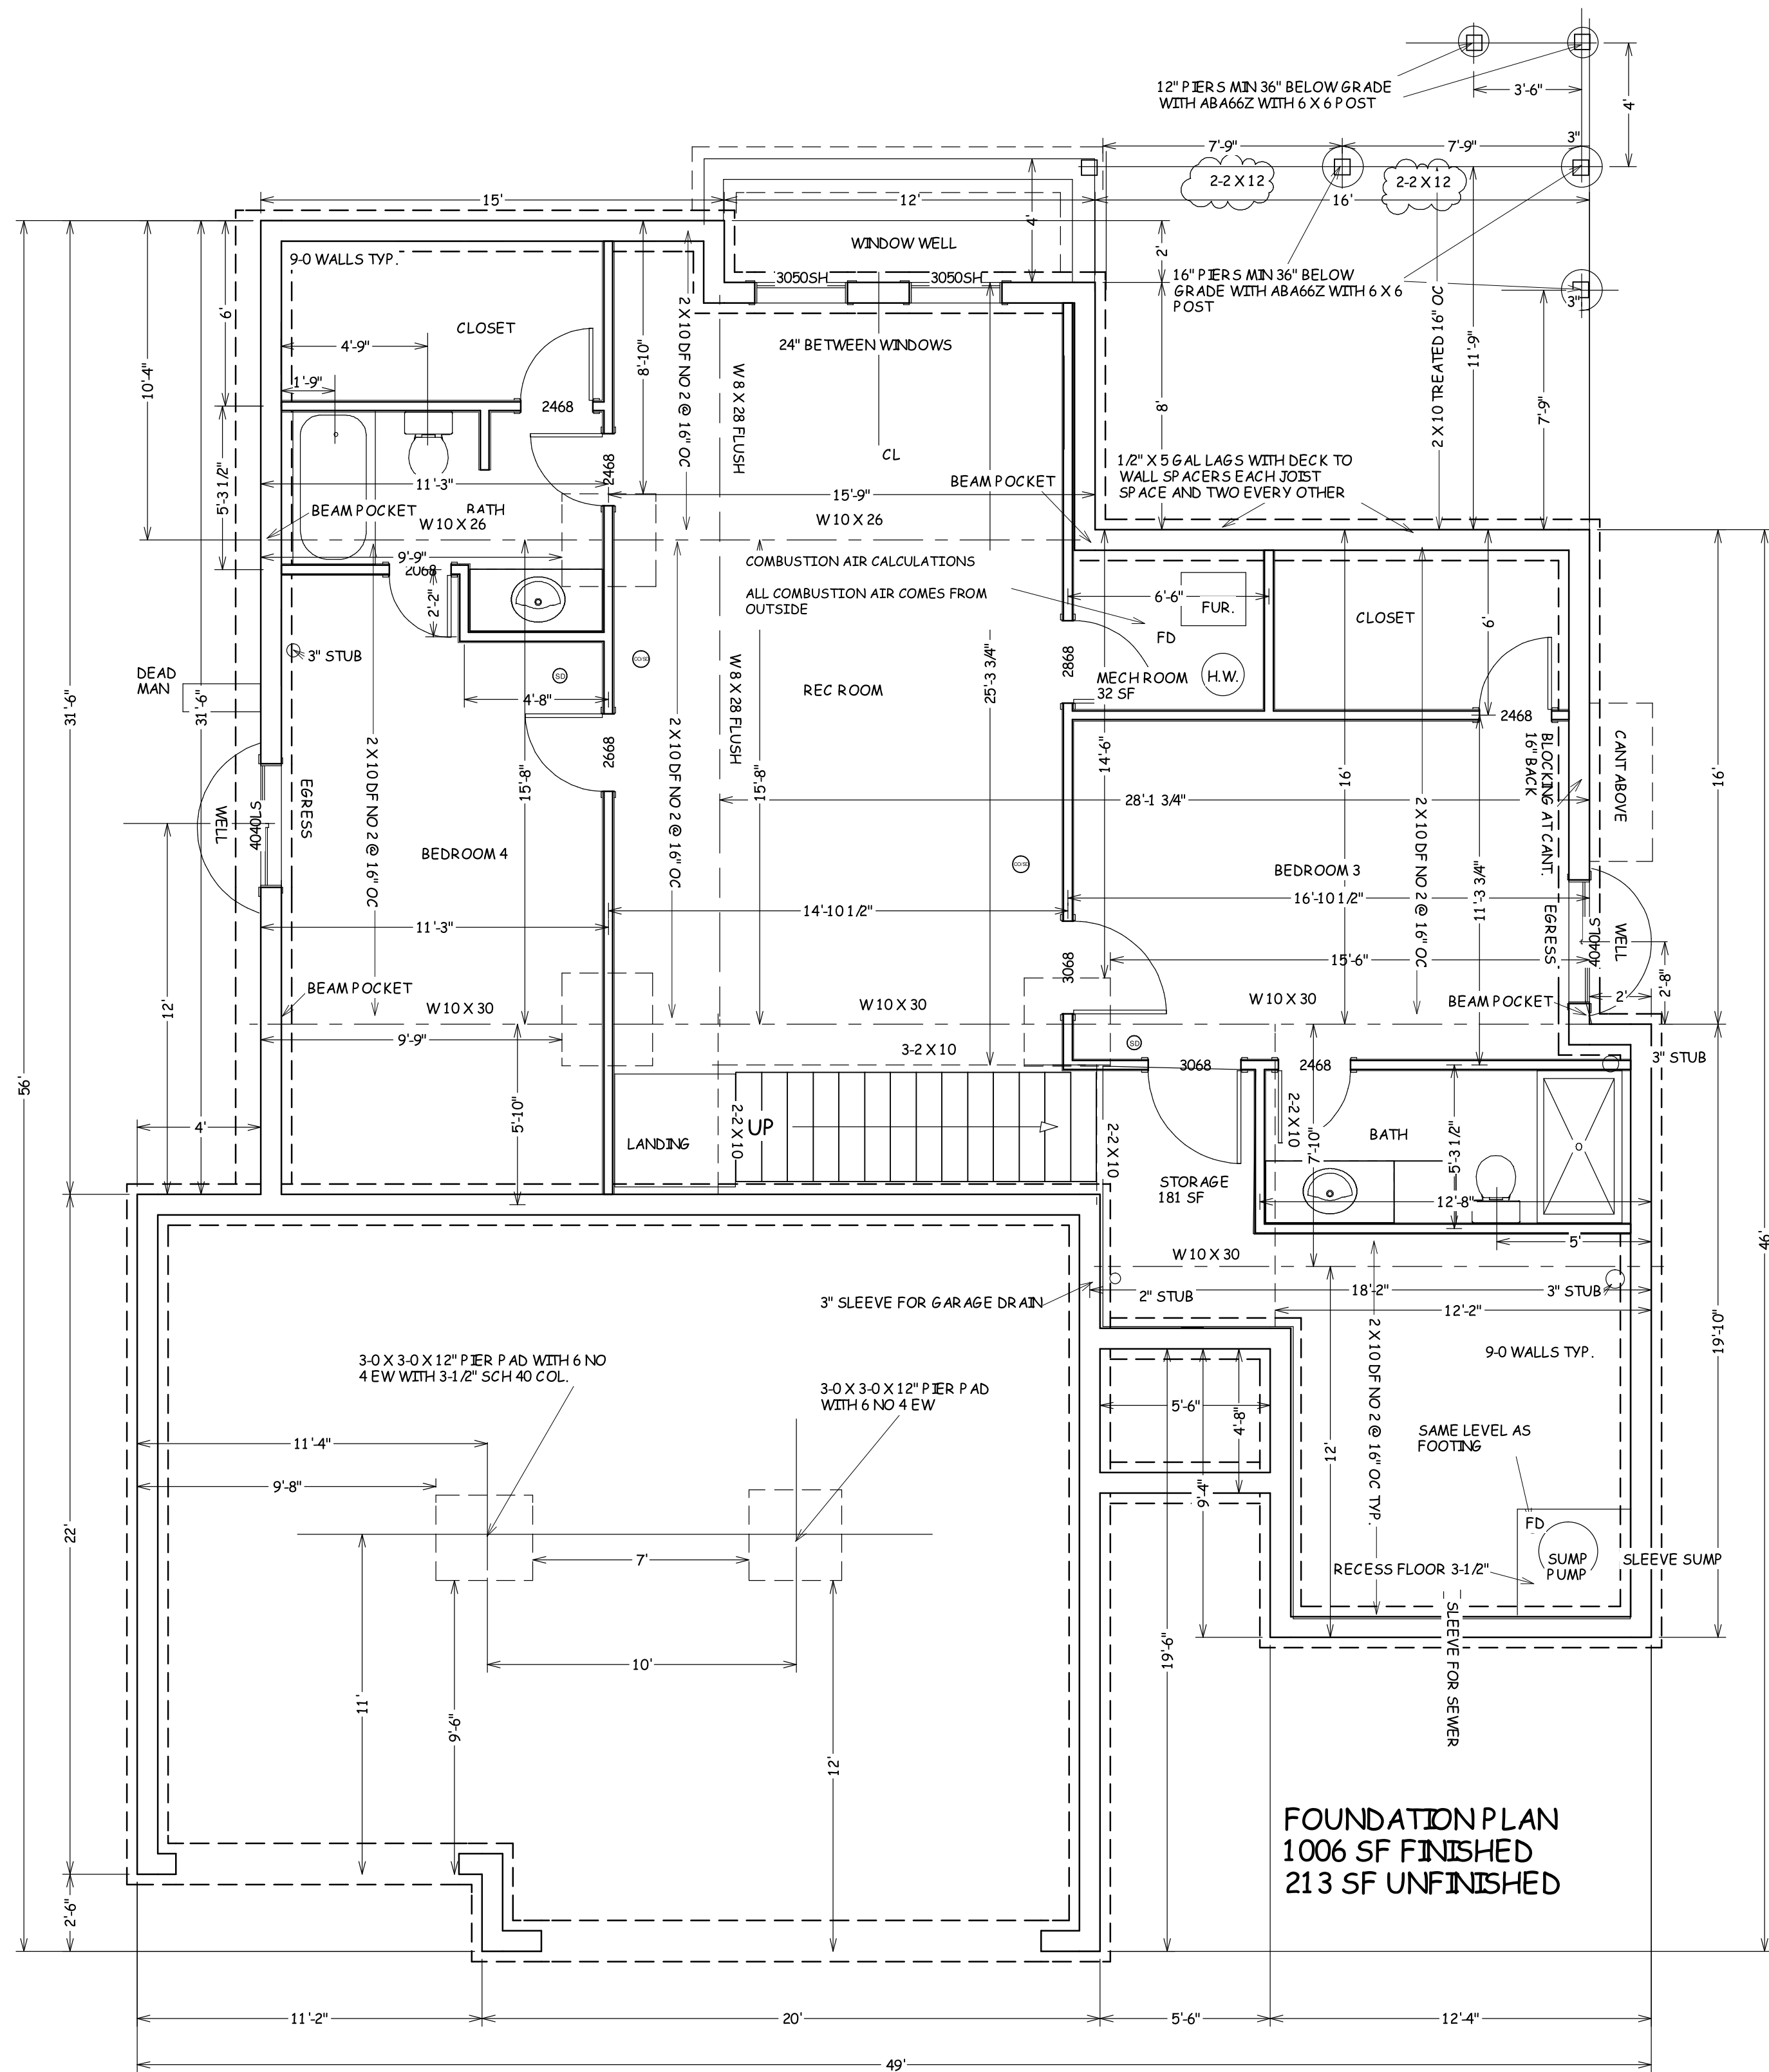
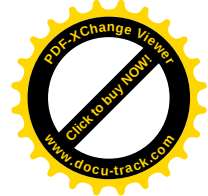


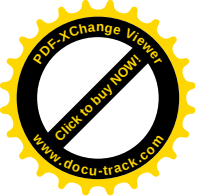

BUILD IN ACCORDANCE WITH 2018 INTERNATIONAL RESIDENTIAL CODE AND LOCAL CODES.	TRUMARK HOMES MARIE I LOT 144 HIGHLAND MEADOWS 2785 SW 12 ST LEE SUMMIT MO	SCALE 1/4" = 1-0	DATE 11-16-22	PLAN NO. 3872	SHEET NO. 2 OF 5
--	--	---------------------	------------------	------------------	---------------------