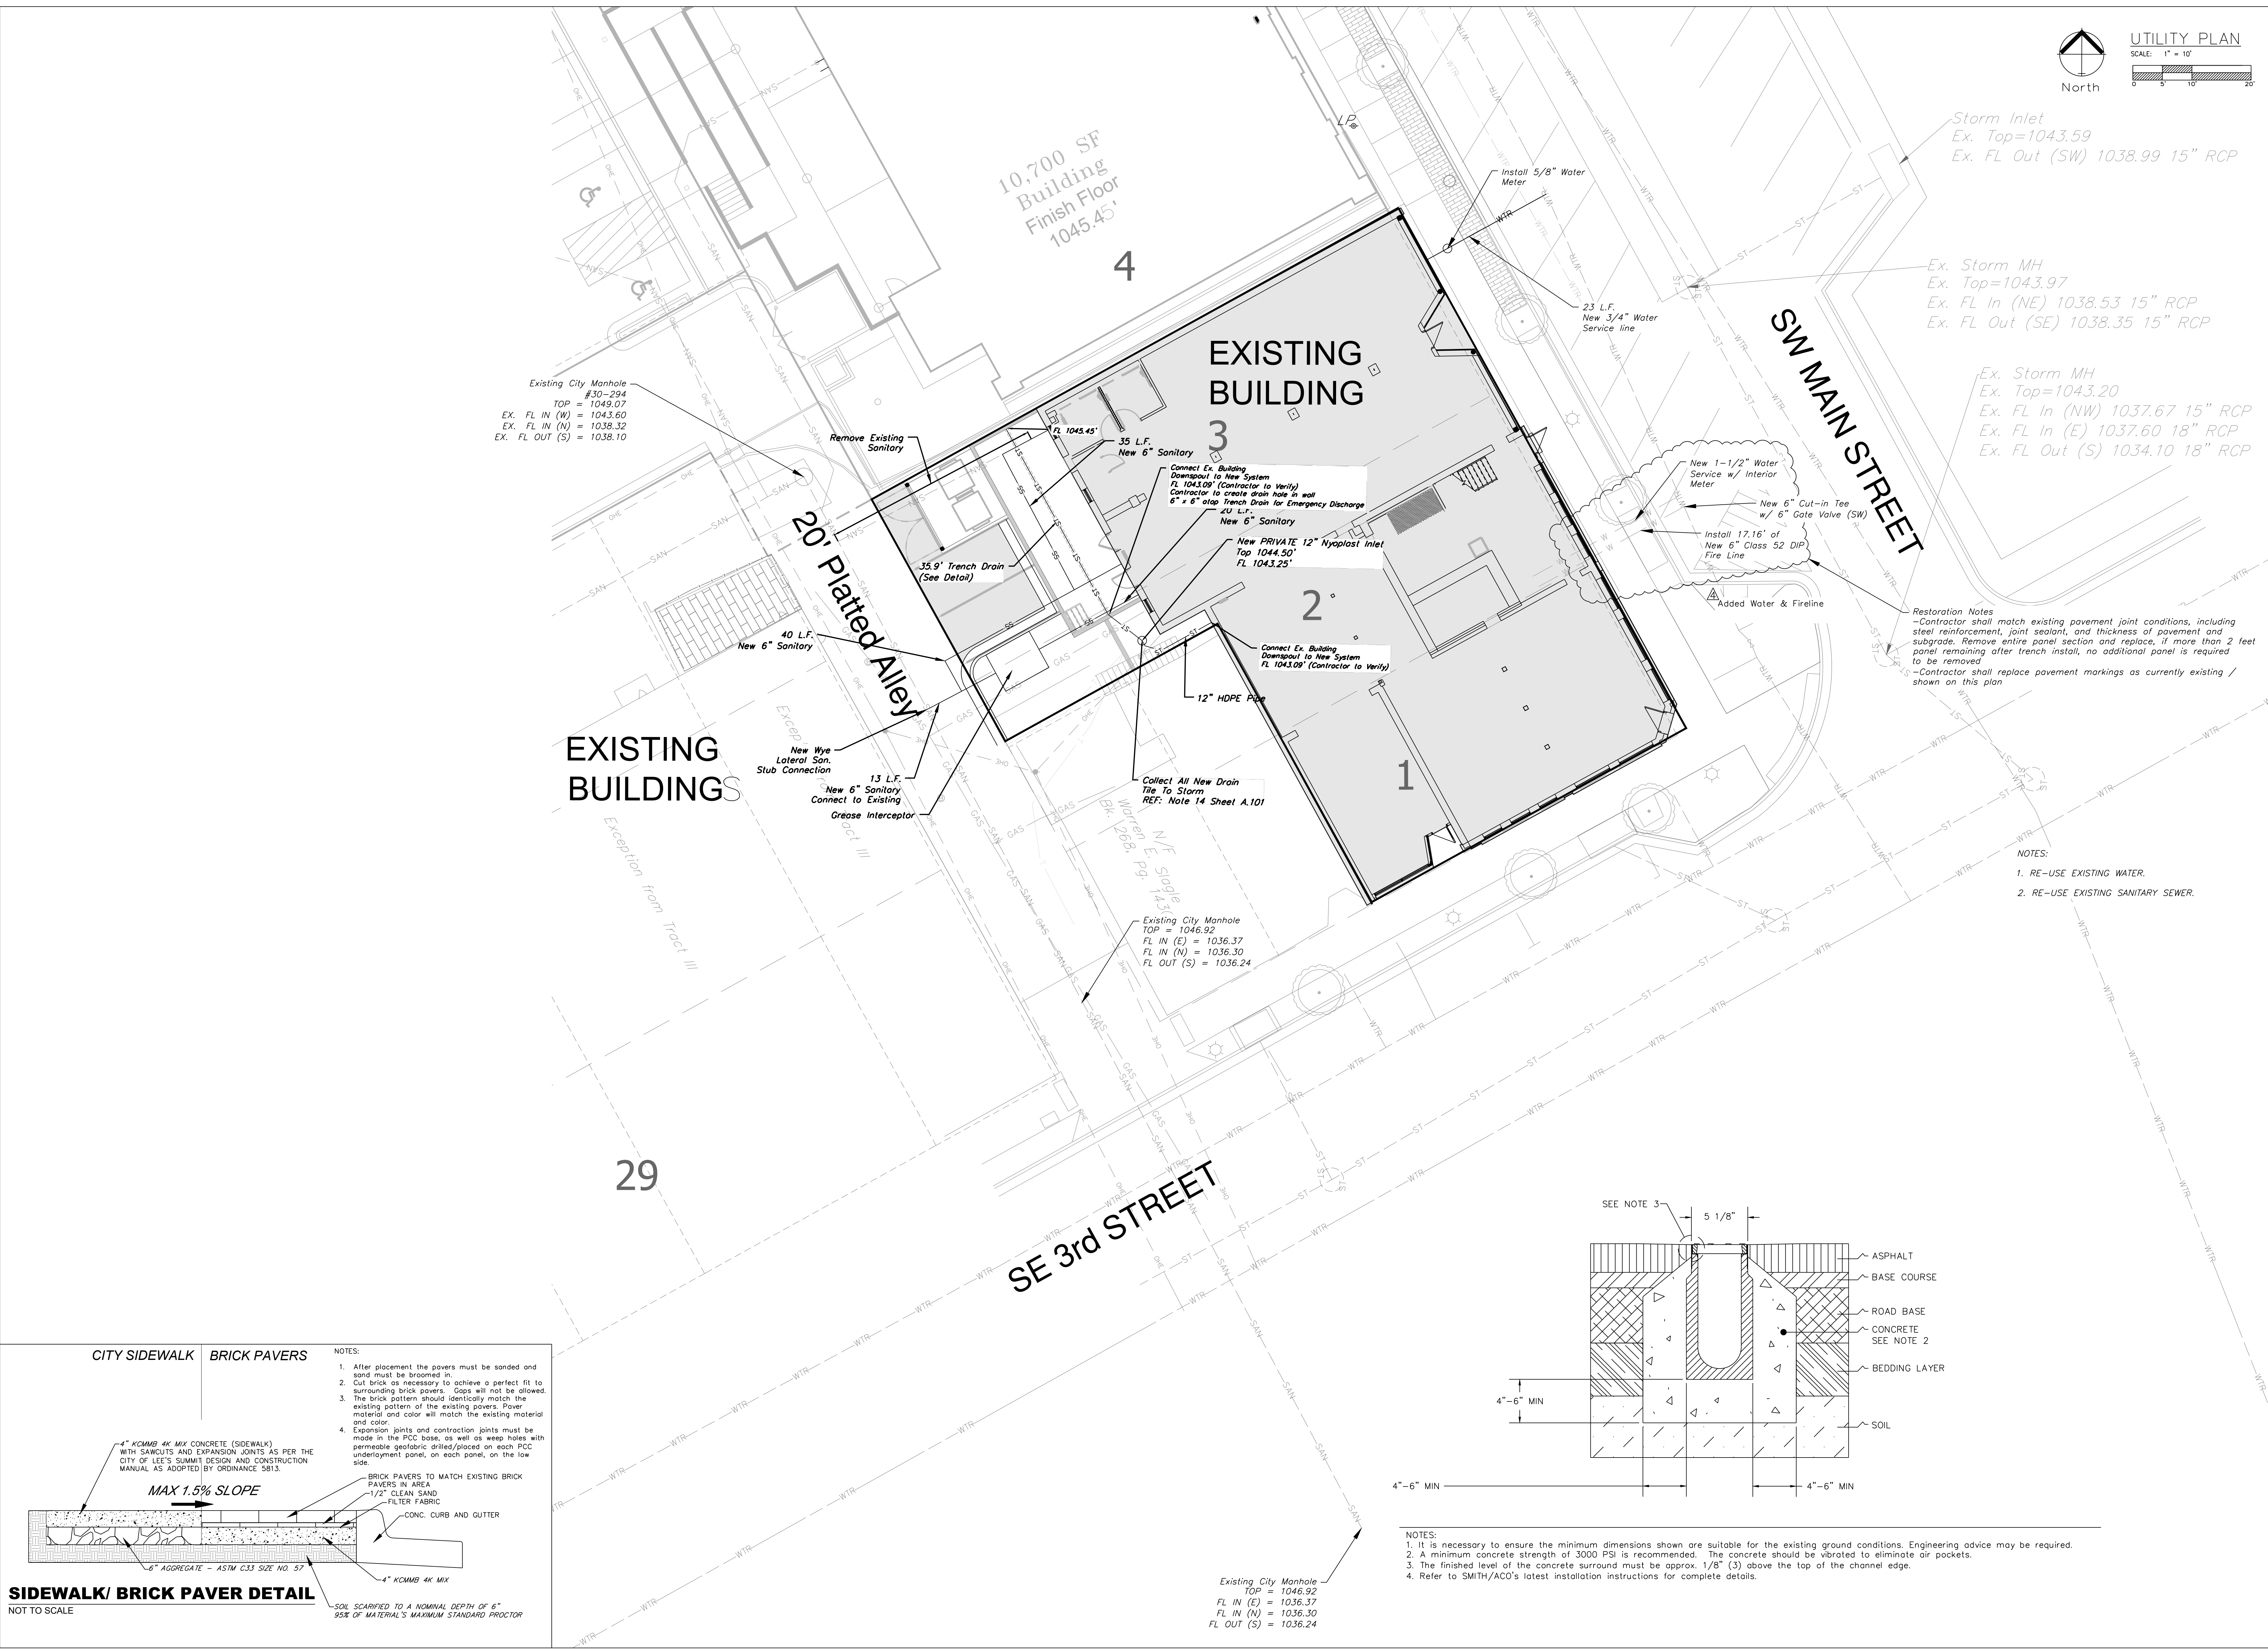


ENGINEERING SOLUTIONS
ENGINEERING & SURVEYING
505 SOUTH STREET
LEE'S SUMMIT, MO 64082
P:816.623.9888 F:816.623.9849

Professional Registration
Missouri
Engineering 2005002186-D
Surveying 200500319-D
Kansas
Engineering E-1695
Surveying LS-218
Oklahoma
Engineering 6254
Nebraska
Engineering CA2821

Utility Plan
Preliminary Development Plans
230 SW Main Street
Lee's Summit, Jackson County, Missouri

Project: 228 SW MAIN, L&MO
Issue Date: April 21, 2022

Utility Plan
Preliminary Development Plans
230 SW Main Street
Lee's Summit, Jackson County, Missouri

Matthew J. Schlicht
MO PE 2006019708
KS PE 19071
OK PE 23223
NE PE E-14335
REVISIONS

City Comments	5/17/2022
Patric Revision	9/23/2022
Revision	12/8/2022