


AS GRADED PLOT PLAN

RELEASE FOR CONSTRUCTION
AS NOTED ON PLANS REVIEW
DEVELOPMENT SERVICES
LEE'S SUMMIT, MISSOURI
01/17/2023 2:48:16

ORDERED BY: TRUMARK HOMES
DESCRIPTION: LOT 1436 WINTERSET VALLEY 12TH PLAT, LEES SUMMIT, MO.
153 NW CARSON DR.

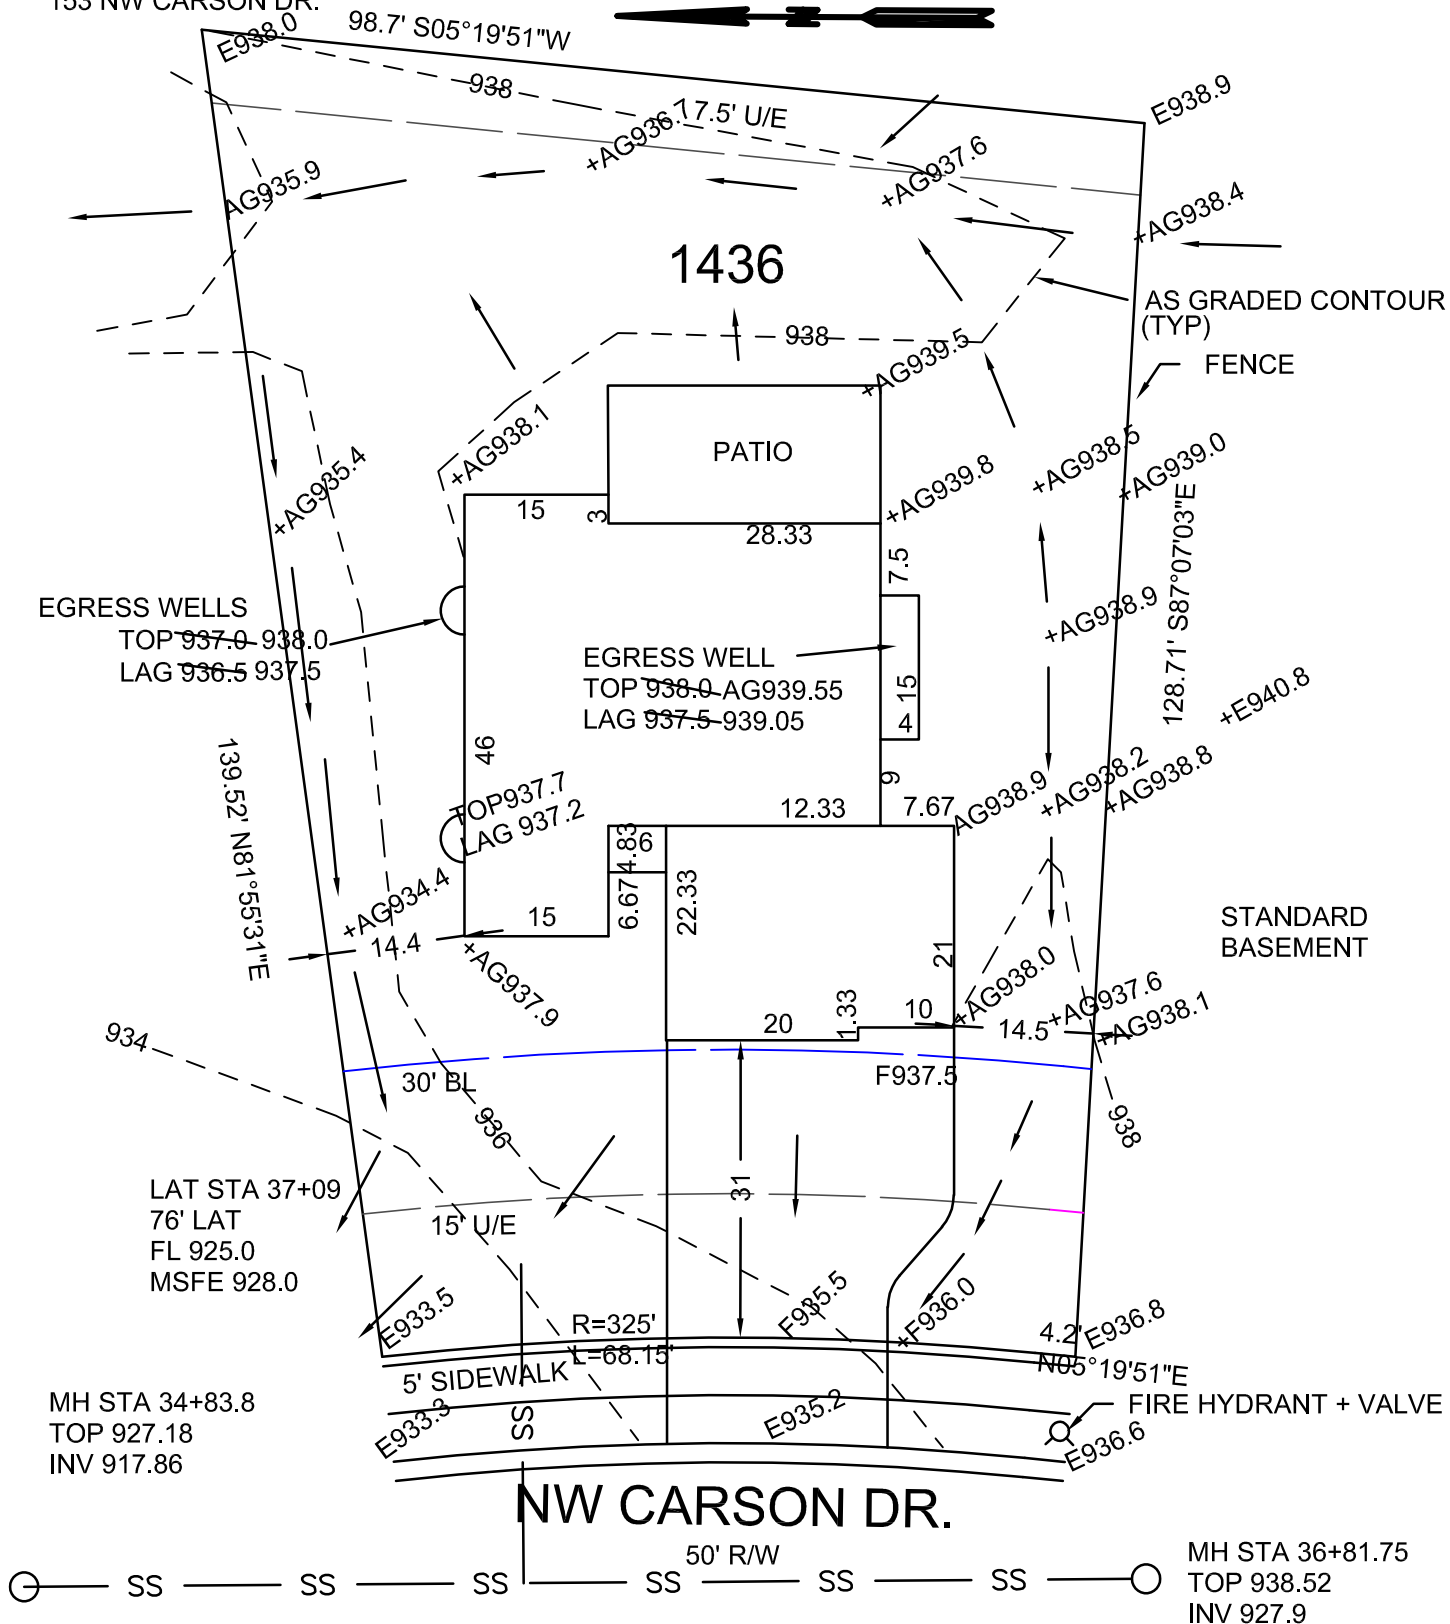

PROPOSED	AS GRADED
TOP FDN 938.3	939.5
GAR FLR 937.5	937.9
BAS FLR 929.6	930.8

AG= AS GRADED ELEV AS OF 08-25-2021
LOT IS NOT YET SODDED

→ = DRAINAGE PATTERN

CONSTRUCTION ENGINEERING SERVICES, INC.

16810-C East 40 Highway
Independence, MO 64055
(816)478-2323
lee@engineeringkc.com

SCALE: 1"=20'
DATE: 9/28/2020 & 08-24-2021
JOB NO: 17332 & 17897

LEE BODENHEIMER, L.S.
Land Surveyor

