

RELEASE FOR CONSTRUCTION
AS NOTED ON PLANS REVIEW
DEVELOPMENT SERVICES
LEE'S SUMMIT, MISSOURI
01/19/2023 9:36:17

Scale 1/4 inch = 1 ft.

- GENERAL NOTES**
- FLOOR JOISTS TO BE 11-7/8" LPI20 PLUS @ 16" O.C. TYP. UNLESS OTHERWISE NOTED
 - ALL BLOCKING PER STRUCTURAL PLAN
 - LOADING TO BE 40 PSF LL - 15 PSF DL

AMERHART
400 MARSHVIEW DRIVE
SUN PRAIRIE, WI 53590
1-800-879-7123
1-608-834-2253


- ADDITIONAL NOTES**
- ALWAYS READ PRODUCT BROCHURE BEFORE INSTALLATION OF EWP PRODUCTS.
 - REFER TO HOLE CHARTS PRIOR TO DRILLING PRODUCT.
 - THIS DOCUMENT IS INTENDED SOLEY AS A PLACEMENT PLAN. IT IS TO BE REVIEWED BY THE ENGINEER OF RECORD AND MUST MEET HIS/HER APPROVAL PRIOR TO INSTALLATION OF OUR PRODUCT.
 - THIS DOCUMENT IS NOT TO BE USED AS A REPLACEMENT FOR YOUR ORIGINAL STRUCTURAL PLANS.
 - LAYOUT, QUANTITY AND LENGTH TO BE VERIFIED BY CONTRACTOR.
 - IF WALLS ARE SPECIFIED IN THIS QUOTE, CONTRACTOR MUST VERIFY ALL DIMENSIONS AND ROUGH OPENING SIZES PRIOR TO CONSTRUCTION OF WALL. ROUGH OPENING SIZES ARE ESTIMATES ONLY. TALL WALL IS DESIGNED FOR VERTICAL LOADS AND DIRECT WIND LOADS ONLY. INLINE LATERAL BRACING OF THE BUILDING DIAPHRAGM IS TO BE ACCOUNTED FOR BY THE BUILDING DESIGNER/ENGINEER.

Van Deurzen and Associates, P.A.
11011 King Street, Suite 130
Overland Park, KS 66210
(913) 451-6305 FAX: (913) 451-1021

This shop drawing has been reviewed for conformance with the design concept and information given in the Contract Documents.

☒ Reviewed with no exceptions noted.
☐ Reviewed as noted.
☐ Returned for correction.
☐ Not Reviewed.

By: JWH Date: 04/27/2022

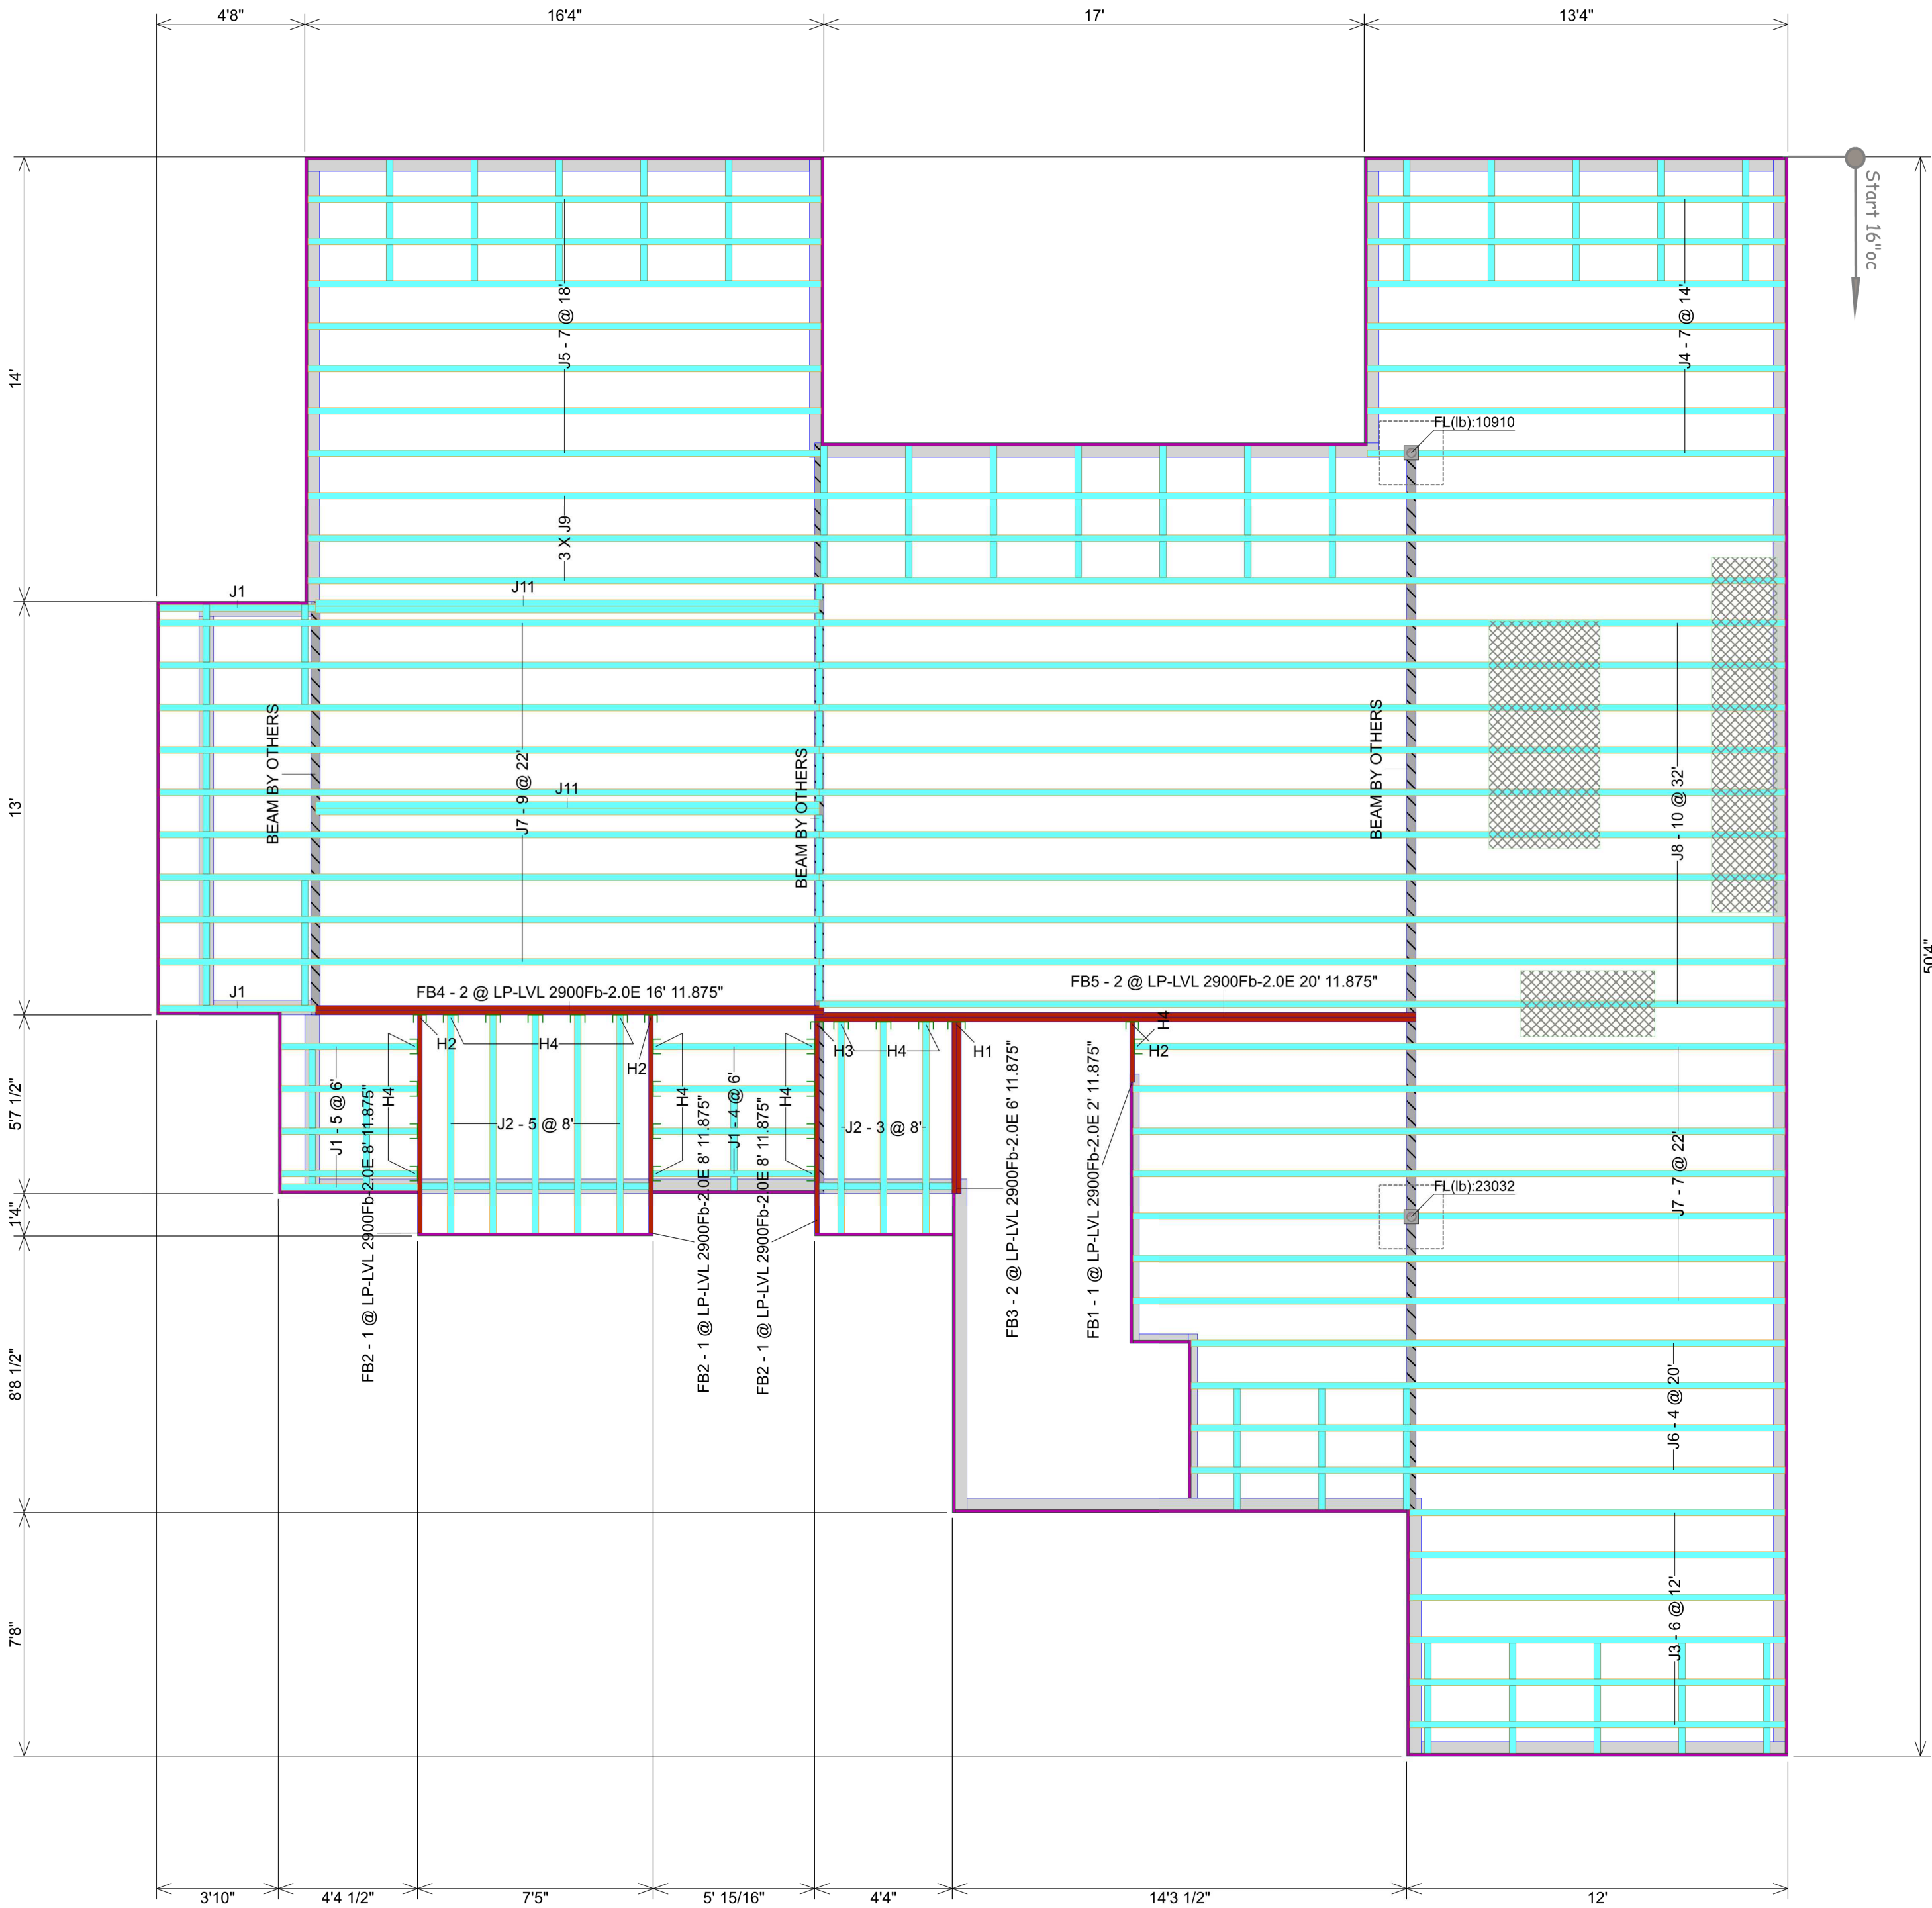

Ground Floor

I Joist

Label	Description	Width	Depth	Qty	Plies	Pcs	Length
J9	LPI 20 Plus	2.5	11.875			3	48-0-0
J8	LPI 20 Plus	2.5	11.875			10	32-0-0
J7	LPI 20 Plus	2.5	11.875			16	22-0-0
J6	LPI 20 Plus	2.5	11.875			4	20-0-0
J5	LPI 20 Plus	2.5	11.875			7	18-0-0
J11	LPI 20 Plus	2.5	11.875	2	2	4	16-0-0
J4	LPI 20 Plus	2.5	11.875			7	14-0-0
J3	LPI 20 Plus	2.5	11.875			6	12-0-0
J2	LPI 20 Plus	2.5	11.875			8	8-0-0
J1	LPI 20 Plus	2.5	11.875			11	6-0-0

Blocking

Label	Description	Width	Depth	Qty	Plies	Pcs	Length
BLK1	LPI 20 Plus	2.5	11.875			132	2-0-0

Rim Board






Label	Description	Width	Depth	Qty	Plies	Pcs	Length
R1	LP APA Rated OSB 1.125 X 11.875	1.125	11.875			20	12-0-0

LVL/LSL


Label	Description	Width	Depth	Qty	Plies	Pcs	Length
FB5	LP-LVL 2900Fb-2.0E	1.75	11.875	1	2	2	20-0-0
FB4	LP-LVL 2900Fb-2.0E	1.75	11.875	1	2	2	16-0-0
FB2	LP-LVL 2900Fb-2.0E	1.75	11.875			3	8-0-0
FB3	LP-LVL 2900Fb-2.0E	1.75	11.875	1	2	2	6-0-0
FB1	LP-LVL 2900Fb-2.0E	1.75	11.875			1	2-0-0

Hanger

		Beam/Girder			Supported Member	
Label	Pcs	Description	Skew	Slope	fasteners	fasteners
H1	1	HU412 (Max)			22 16d	10 10d
H2	3	HUS1.81/10			30 16d	10 16d
H3	1	HUCQ1.81/9-SDS				
H4	21	IUS2.56/11.88 (Min)			10 10dx1 1/2	

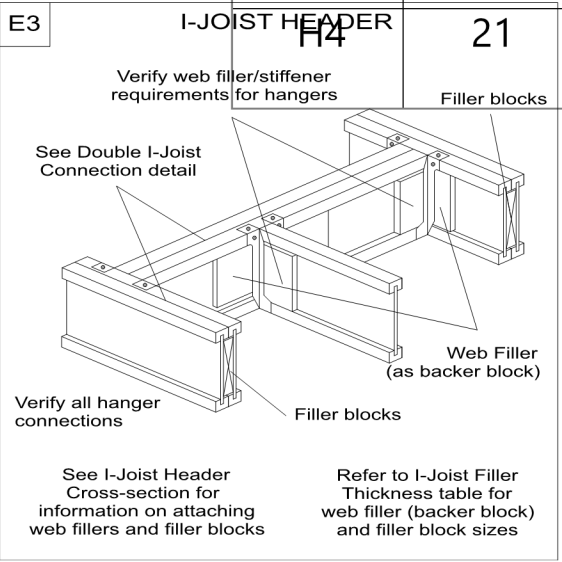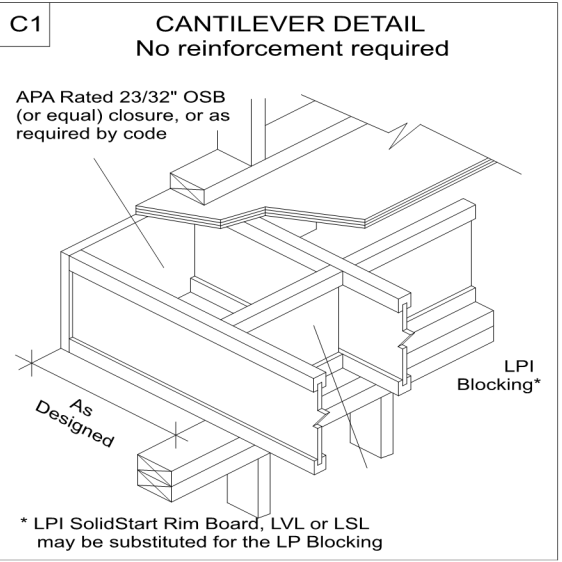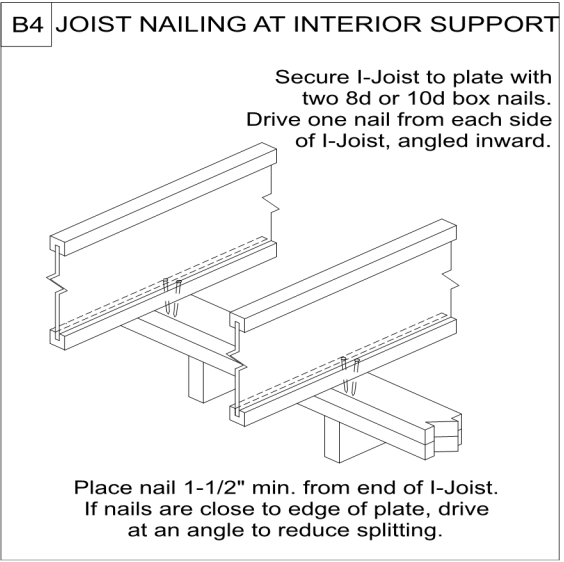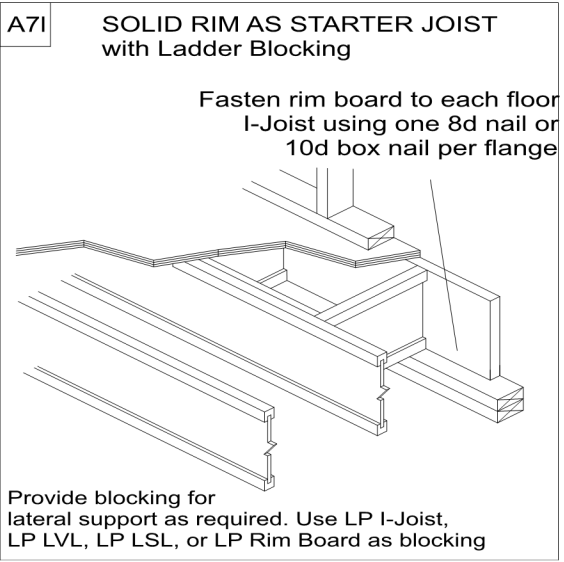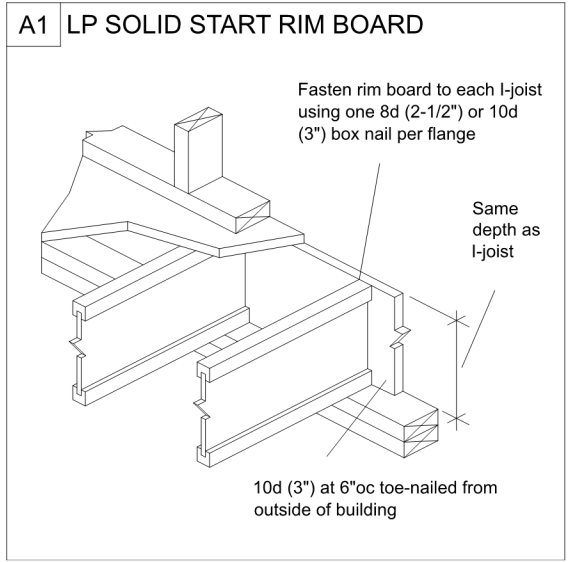

Layout Name
**LOT 51 - HOOK FARM
RETREAT**

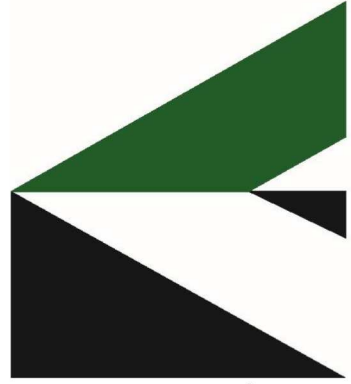

Project	TL22046ATH
Created	April 11, 2022
Designer	Thomas Hamrick
Layout Name	LOT 51 - HOOK FARM RETREAT
Dealer	TEAGUE LUMBER
Revised	April 11, 2022