


RELEASE FOR CONSTRUCTION
AS NOTED ON PLANS REVIEW
DEVELOPMENT SERVICES
LEE'S SUMMIT, MISSOURI
01/20/2023 1:16:35

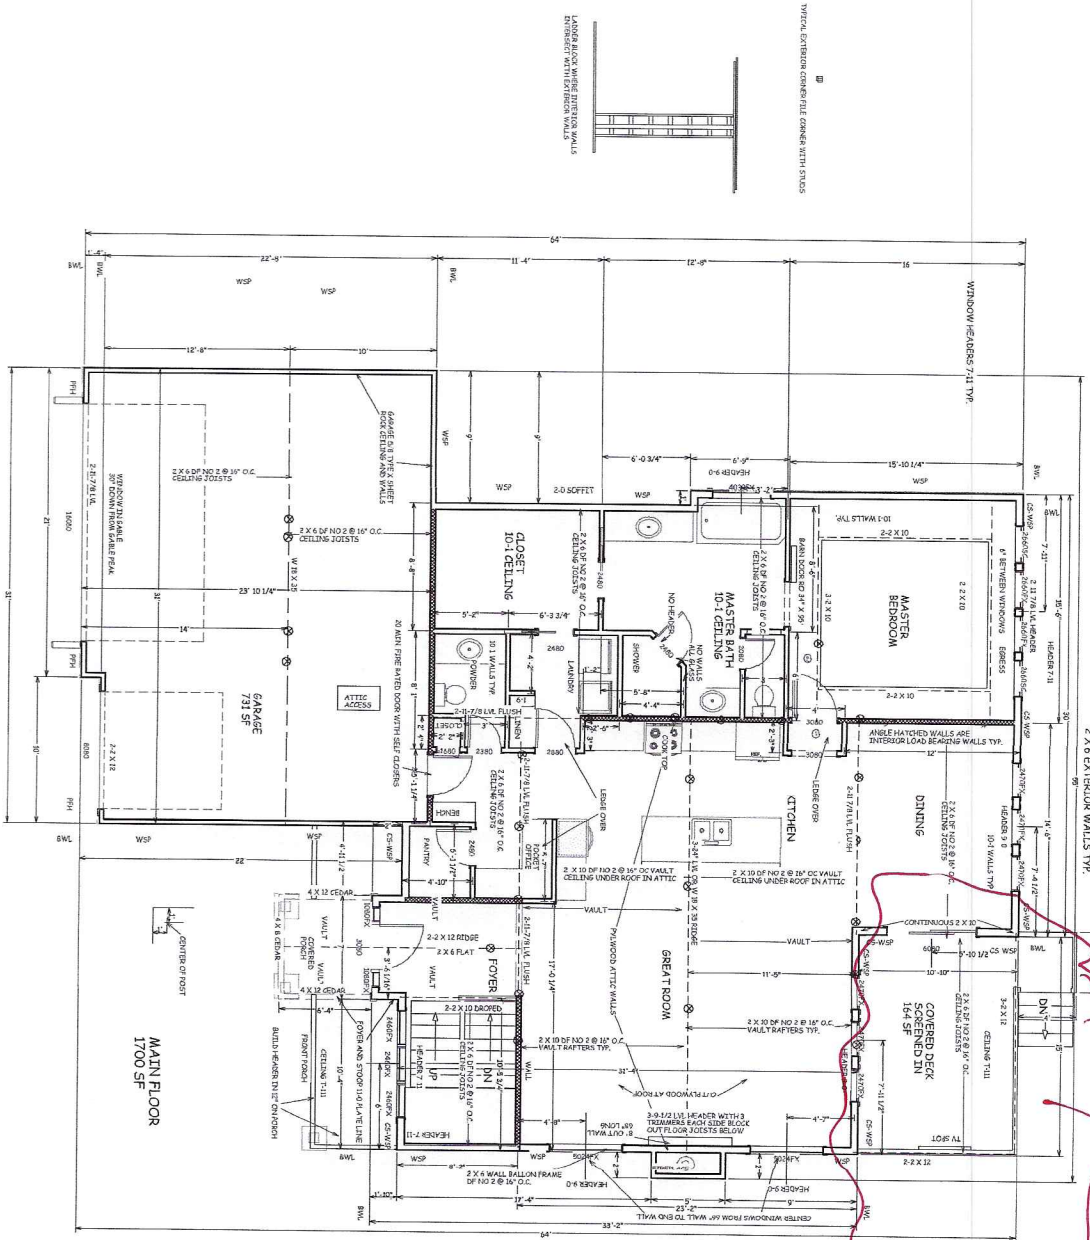

Build as a
covered patio
1-19-23
mfg



BUILD IN ACCORDANCE WITH 2018 INTERNATIONAL RESIDENTIAL CODE AND LOCAL CODES.	LOT 107 WOODSIDE 101 AMBERSHAM LEE SUMMIT MO	TRUMARK HOMES KYLE II	SCALE 1/4" = 1'-0" DATE 12-20-21 PLAN NO. 3709 SHEET NO. 4 of 6
--	--	--------------------------	---

