


AS GRADED PLOT PLAN

RELEASE FOR CONSTRUCTION
AS NOTED ON PLANS REVIEW
DEVELOPMENT SERVICES
LEE'S SUMMIT, MISSOURI
01/20/2023 2:24:07

ORDERED BY: KC CUSTOM HOMES
DESCRIPTION: LOT 96, WOODSIDE RIDGE 1ST PLAT IN LEE'S SUMMIT, MO
146 NW AMBERSHAM DRIVE

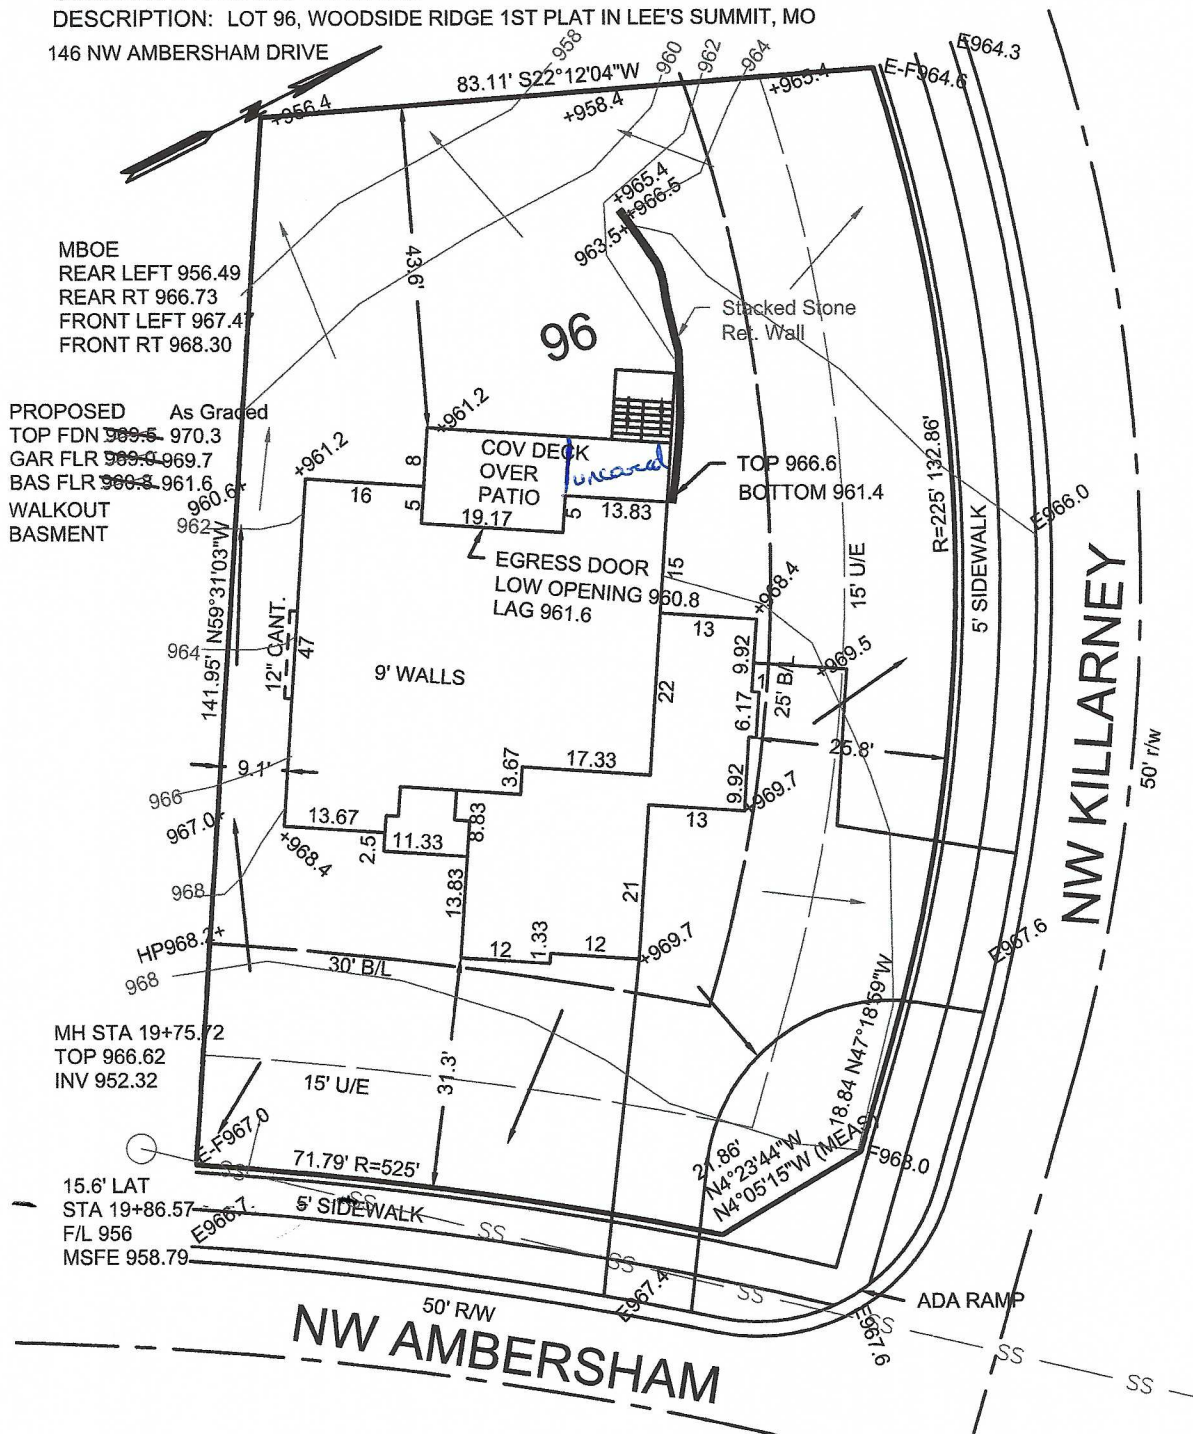

+9XX.X
=AS GRADED ON 01-04-2023

→ = DRAINAGE PATTERN

CONSTRUCTION ENGINEERING SERVICES, INC.

16810-C East 40 Highway
Independence, MO 64055
(816)478-2323

lee@engineeringkc.com

SCALE: 1"=20'

DATE: 04-08-2021 & 01-03-2023

JOB NO: 17684 & 18622

LEE BODENHEIMER, L.S.
Land Surveyor

