


RELEASE FOR CONSTRUCTION
AS NOTED ON PLANS REVIEW
DEVELOPMENT SERVICES
LEE'S SUMMIT, MISSOURI
01/24/2023 8:28:04

DESCRIPTION: LOT 18 COBEY CREEK FIRST PLAT, LEES SUMMIT, MO.

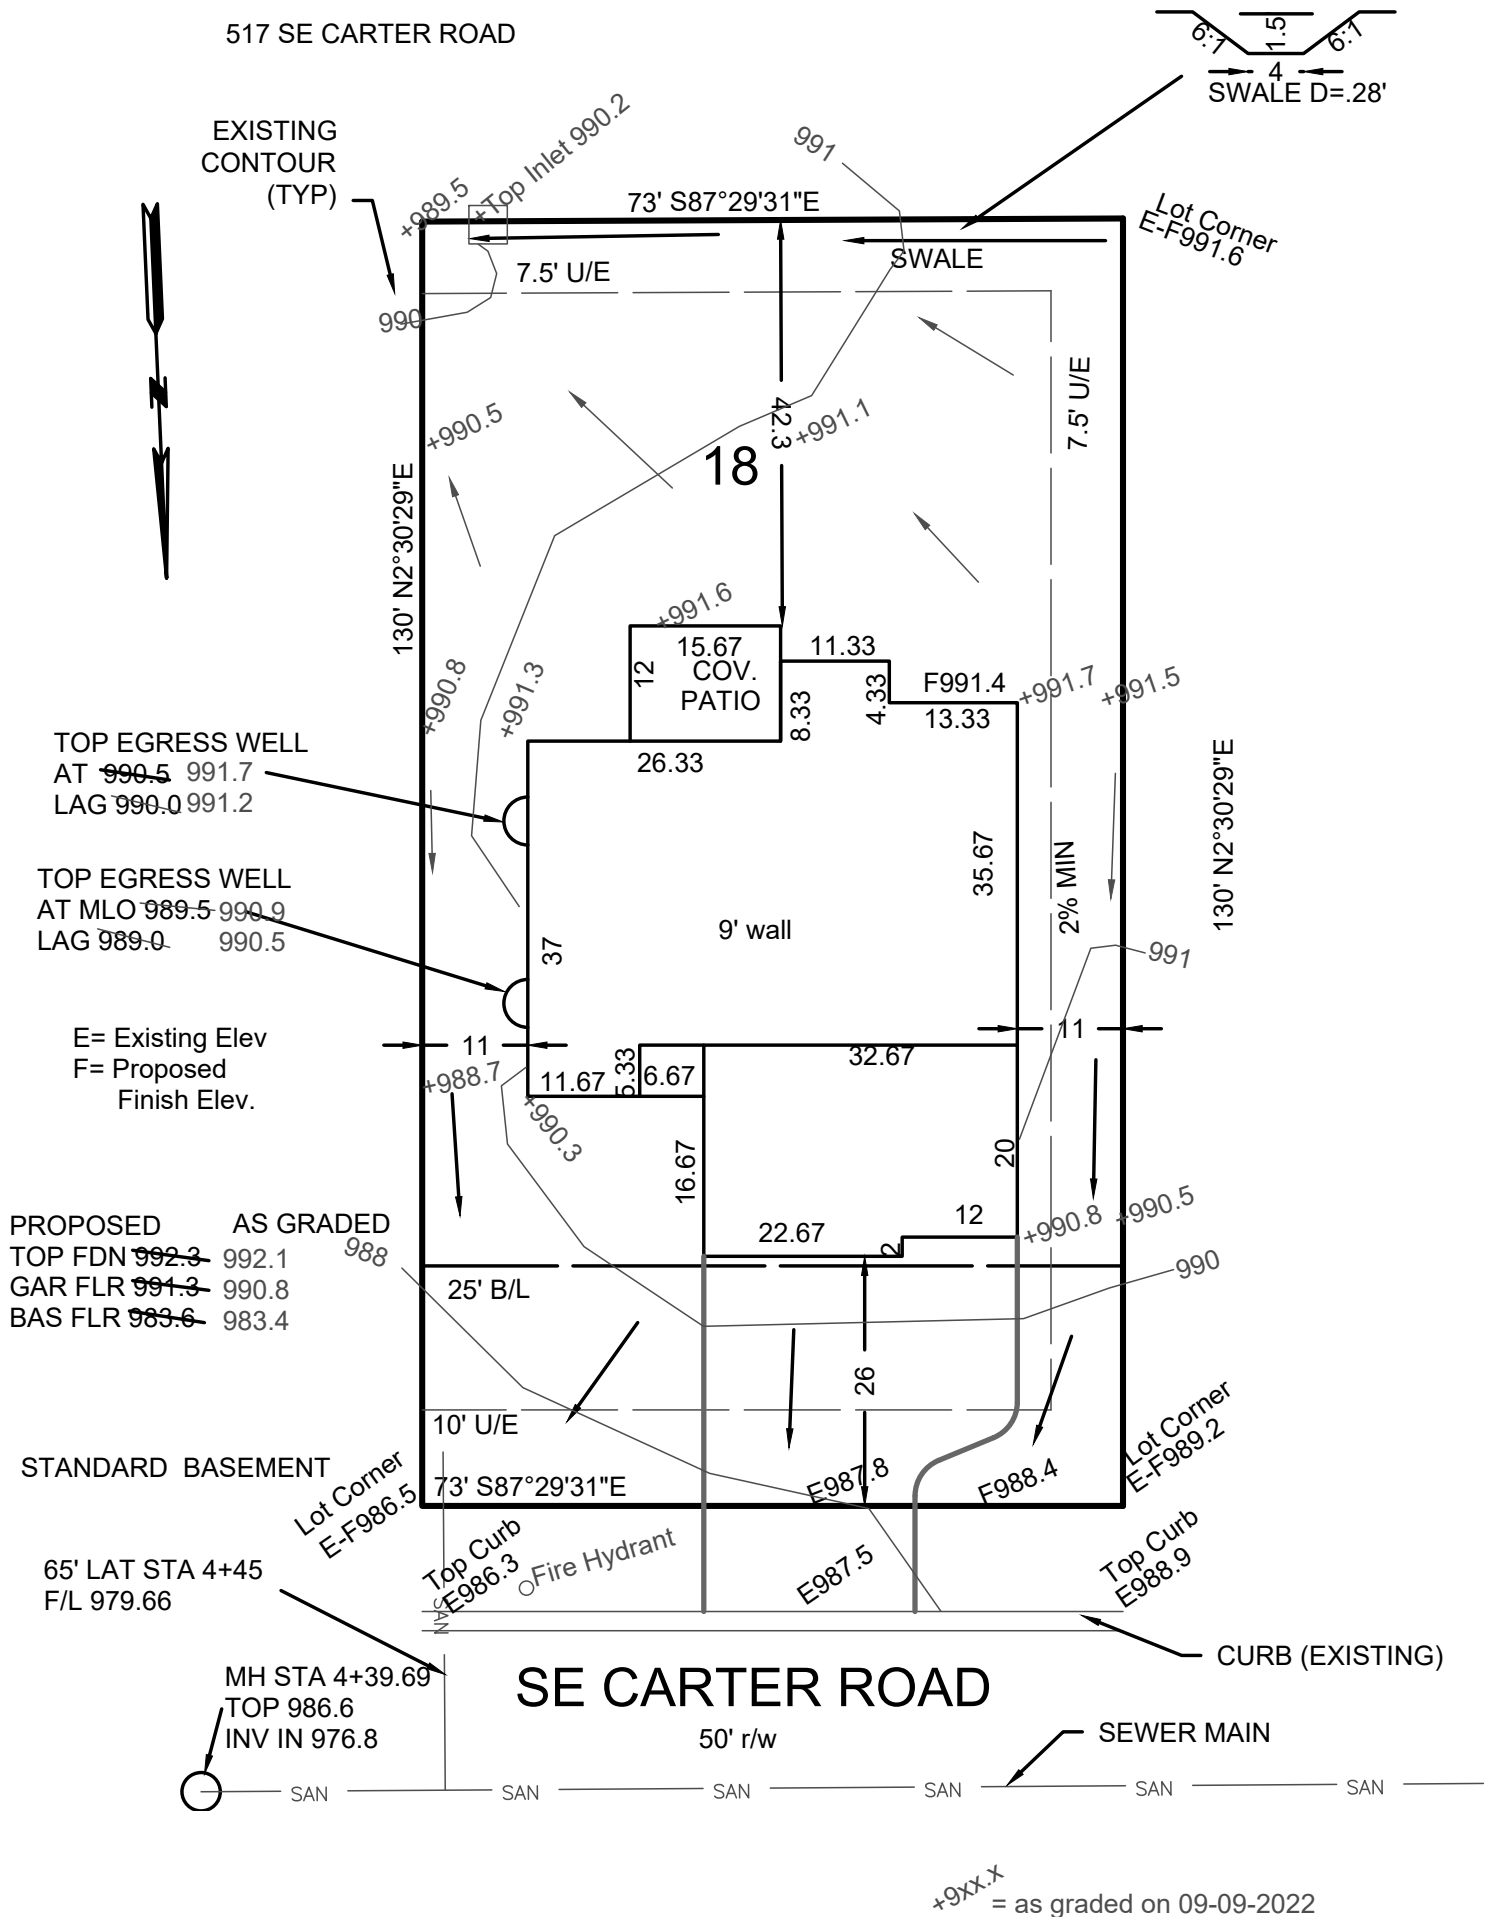

→ = DRAINAGE PATTERN

CONSTRUCTION ENGINEERING SERVICES, INC.

(816)478-2323
lee@engineeringkc.com

DATE:4/23/2021 & 09-12-2022

JOB NO: 17707 & 18491

LEE BODENHEIMER, L.S.
Land Surveyor

