


Salesperson: Mike West (785) 221-7517



This review is for general conformance with the design contract and contract documents. Markings or comments shall not be construed as relieving the Contractor from compliance with the project plans and specifications, nor departures therefrom. The Contractor remains responsible for details and accuracy, for confirming and correlating all quantities and dimensions, for selecting fabrication processes, for techniques of assembly and for performing his work in a safe manner.

St. Mary's Lumber Drippe 3223 SW Enoch St Lee's Summit, MO	Roof Data
	Roof Area: 3905 ft² sq.ft.
	Rigde Lines: 80 ft lf.
	Hip Lines: 190 ft lf.
	Valley Lines: 163 ft lf.

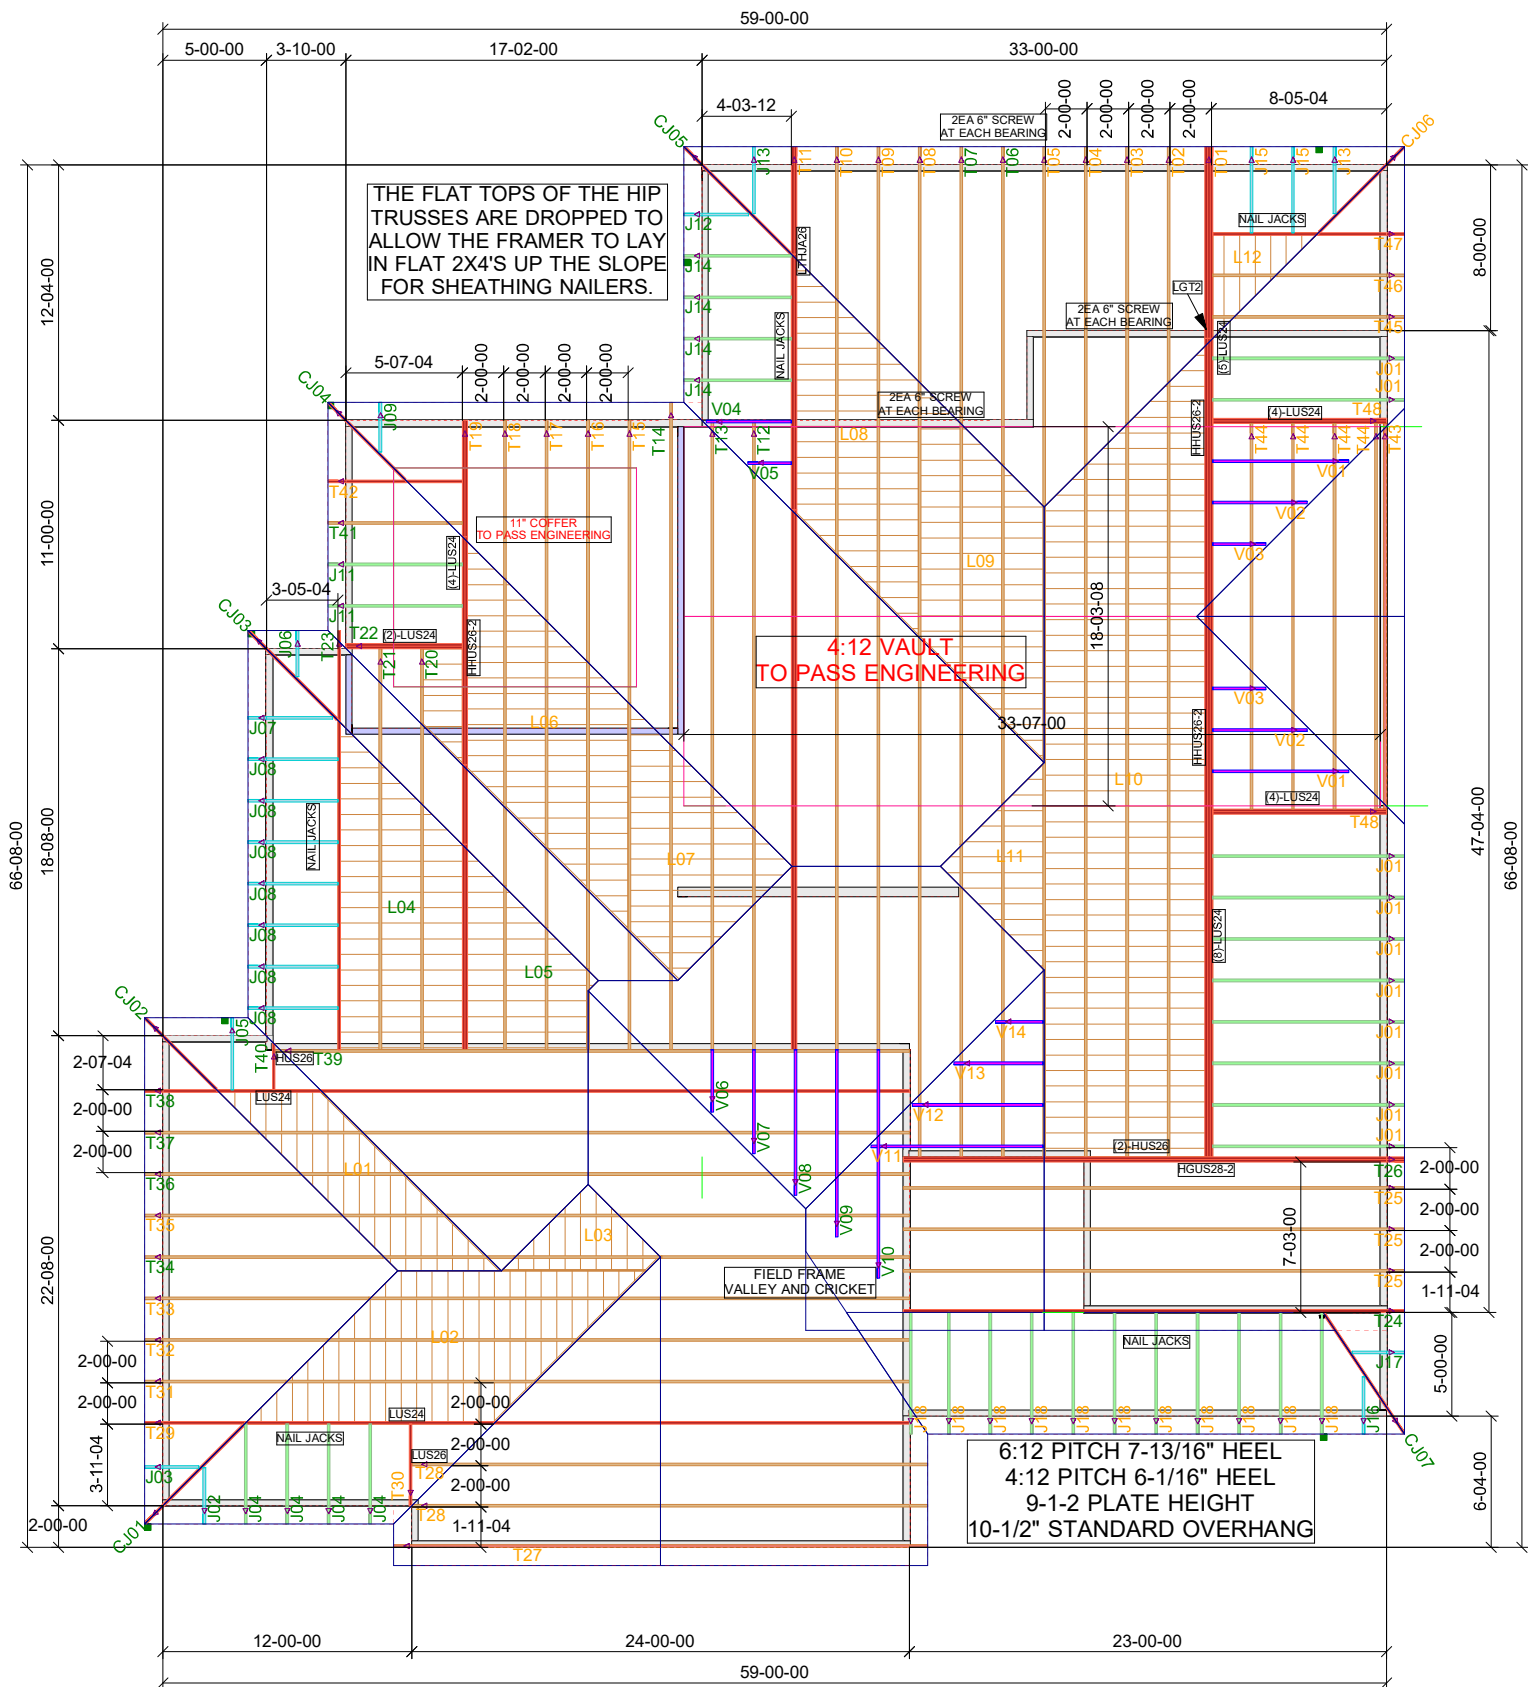

FINAL ROOF TRUSS LAYOUT 24" O/C

JOB #35717T (NOT TO SCALE)

Today's Date: 1/23/2023