



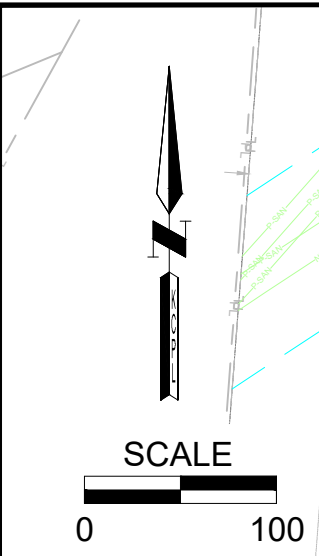

BUILT AS DESIGNED ☐
CHANGES AS NOTED ☐
LEADMAN _____ **DATE** _____
FCS _____ **DATE** _____

DISCLAIMER AND COPYRIGHT NOTICE
The information contained on this drawing/map is used to locate, identify and/or inventory Evergy Inc. electrical facilities located on parcels of land in the Evergy Inc. service area. It is intended for reference purposes only and is NOT to be construed or used as a "legal description." Map information is believed to be accurate but accuracy is not guaranteed. This information should not be relied upon as a substitute for an actual field survey. This drawing/map is not to be used as a substitute for using the ONE-CALL system for purposes of digging and excavation. You must call ONE-CALL (811) to notify operators of underground facilities of proposed excavation or digging to request that member companies mark their underground facilities before they dig in no event will Evergy Inc. be liable for any damages, including loss of data, lost profits, business interruption, loss of business information or other pecuniary loss that might arise from the inaccuracy, use or misuse of this map or the information it contains. You are prohibited from reproducing or distributing this drawing/map or any portion of it without written permission of Evergy Inc. © Evergy Inc. All rights reserved.

EXISTING -----
INSTALL - - - - -
REMOVE - - - - -
MODIFY - - - - -

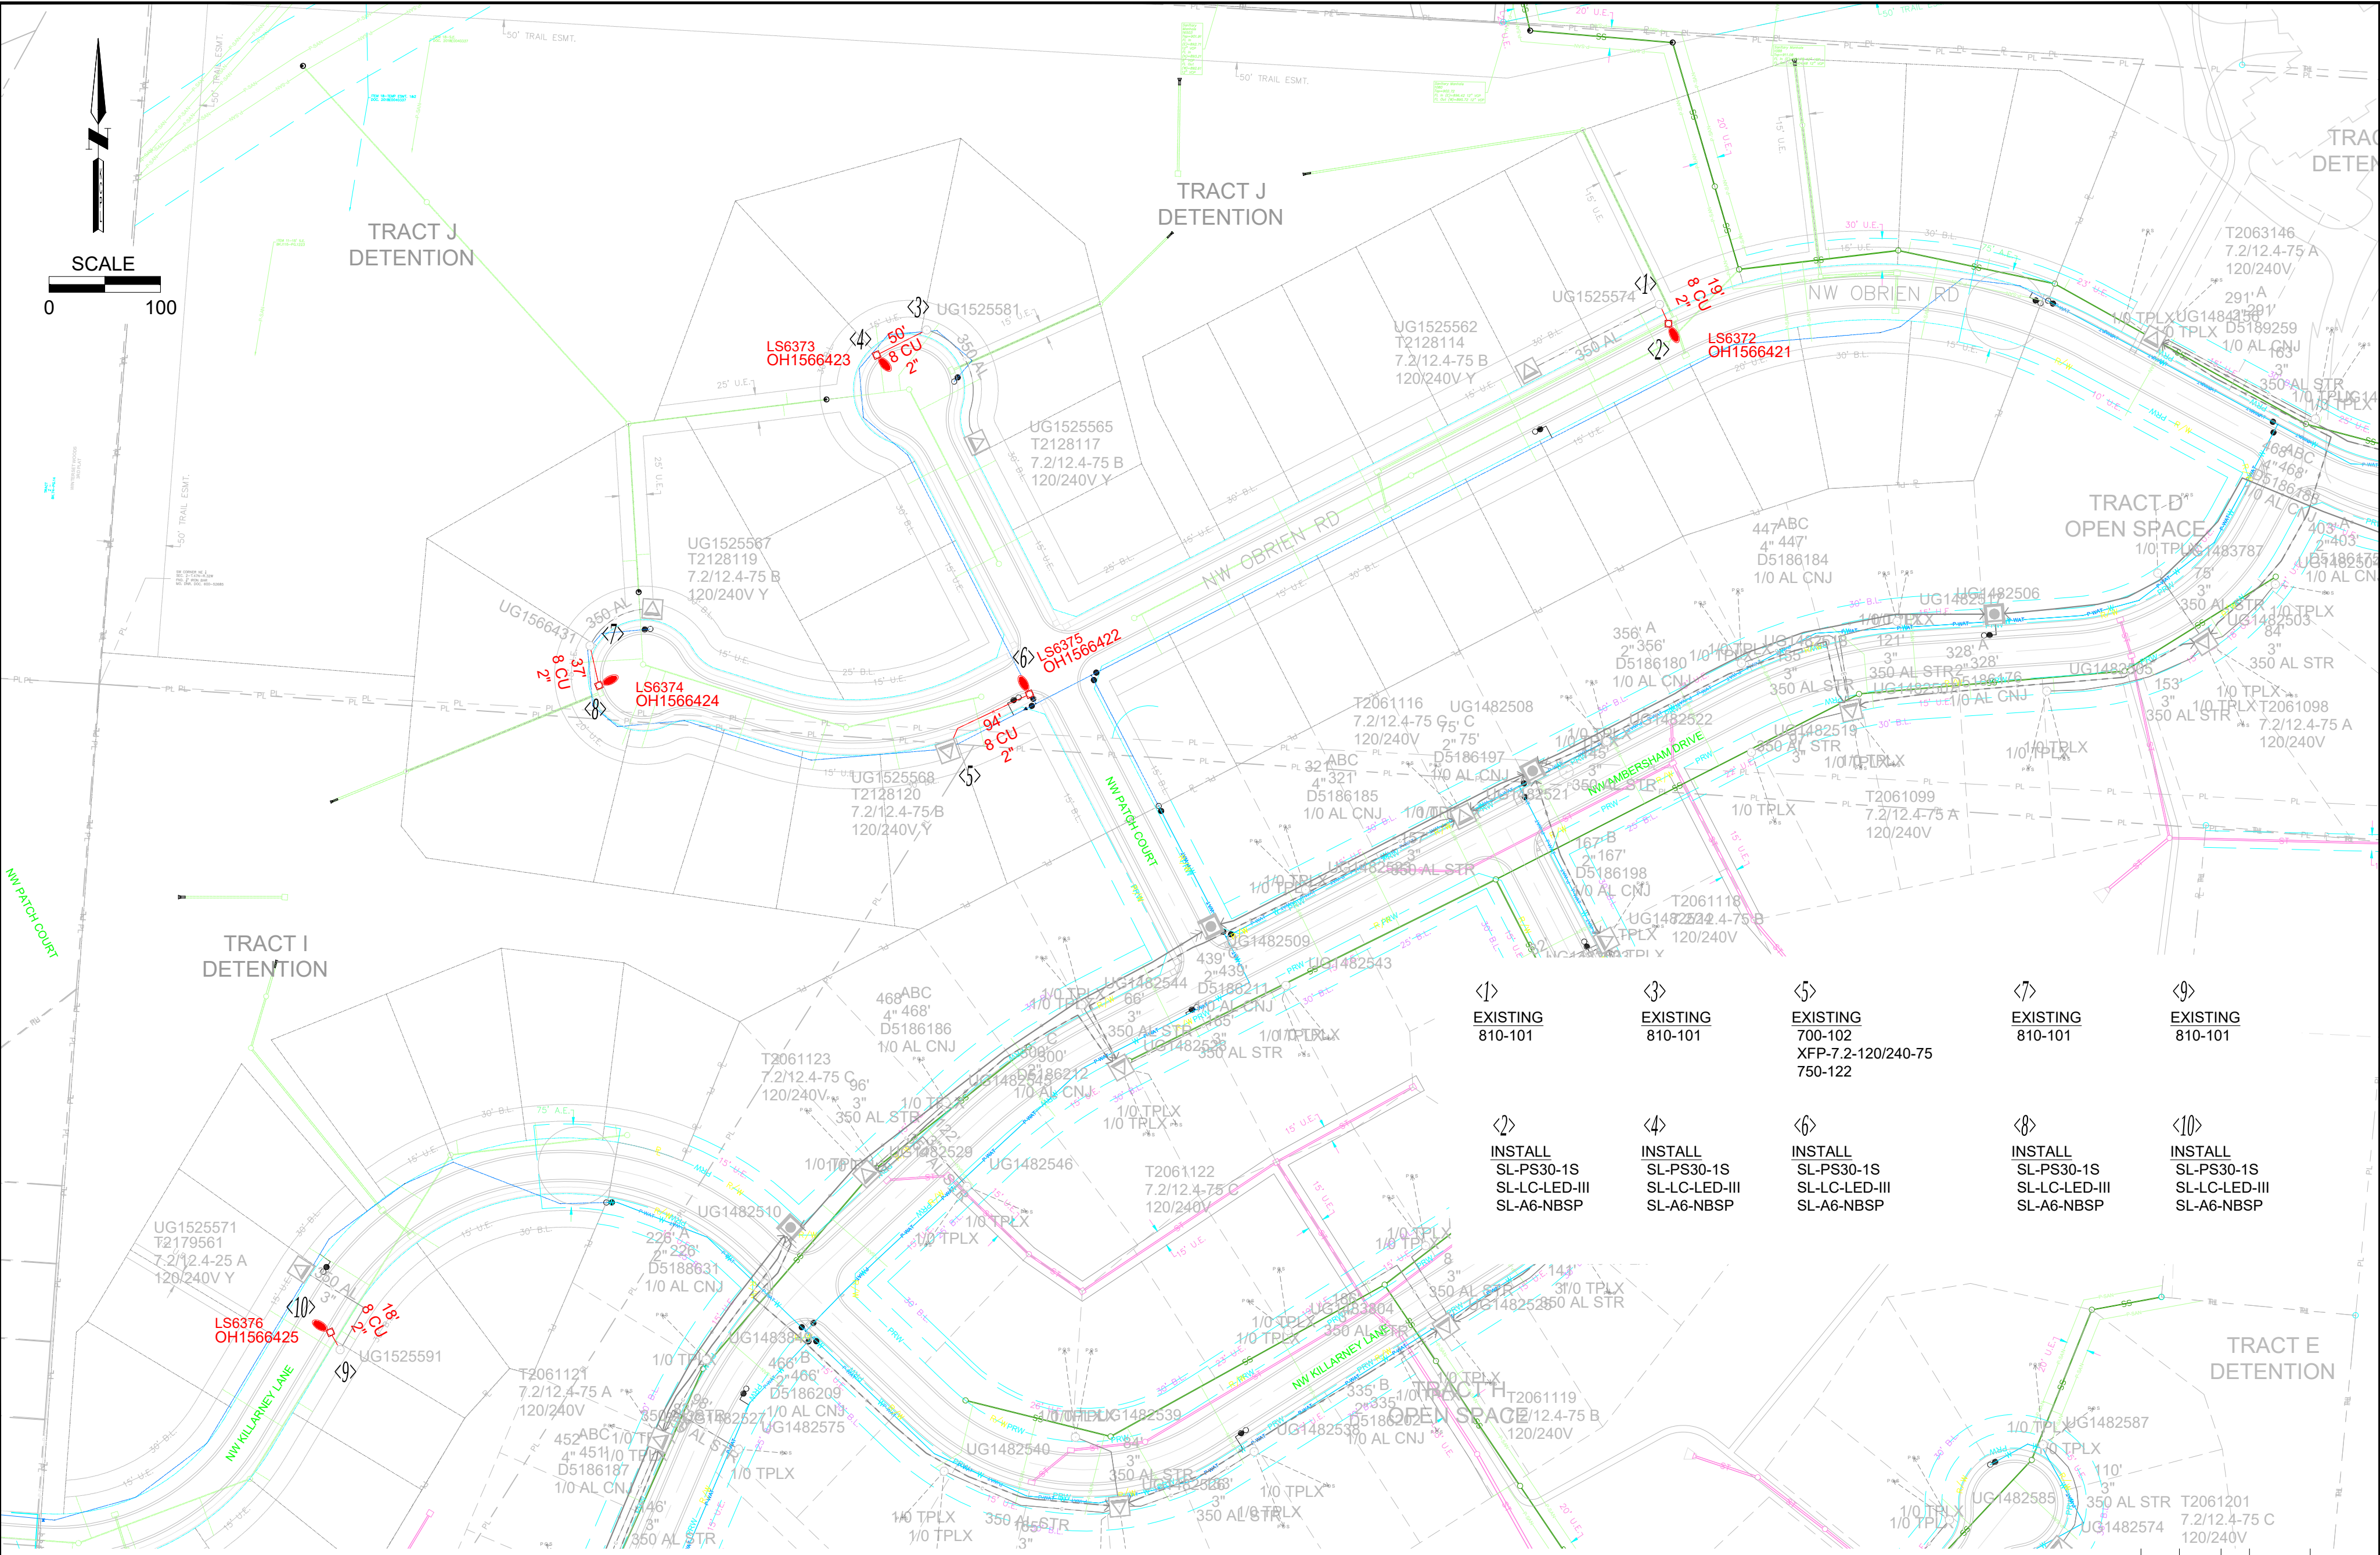

CONTACTS
PROJECT DESIGNER: HEATH LENAHAAN
PHONE #: 816-3922-3272
CUSTOMER: BRAD COOLEY
PHONE #: 816-969-1800

SEC. 2			TWP. 47N			RANGE 32W			TAX DIST. 49			REV.		DATE		BY		CHECKED		APPROVED	
TITLE CITY OF LEES SUMMIT						PRJ# 50036078						 LEE'S SUMMIT SERVICE CENTER									
ADDRESS WOODSIDE RIDGE 2ND PLAT						WR# 1089568															
SEC. DIST.						CIRCUIT c28351						DESIGNED BY: HLENAHAN									
CITY LEES SUMMIT												REVIEWED BY: DDAVIN									
COUNTY JA STATE MO												DATE: 12/16/2022									
12.47 KV			JOB TYPE: 1STLT			SHEET 1 OF 1			DWG FILE # New Landbase 1089568-1						AUD						

LEE'S SUMMIT SERVICE CENTER

DESIGNED BY: HLENAHAN

REVIEWED BY: DDAVIN

DATE: 12/16/2022

DWG FILE #