


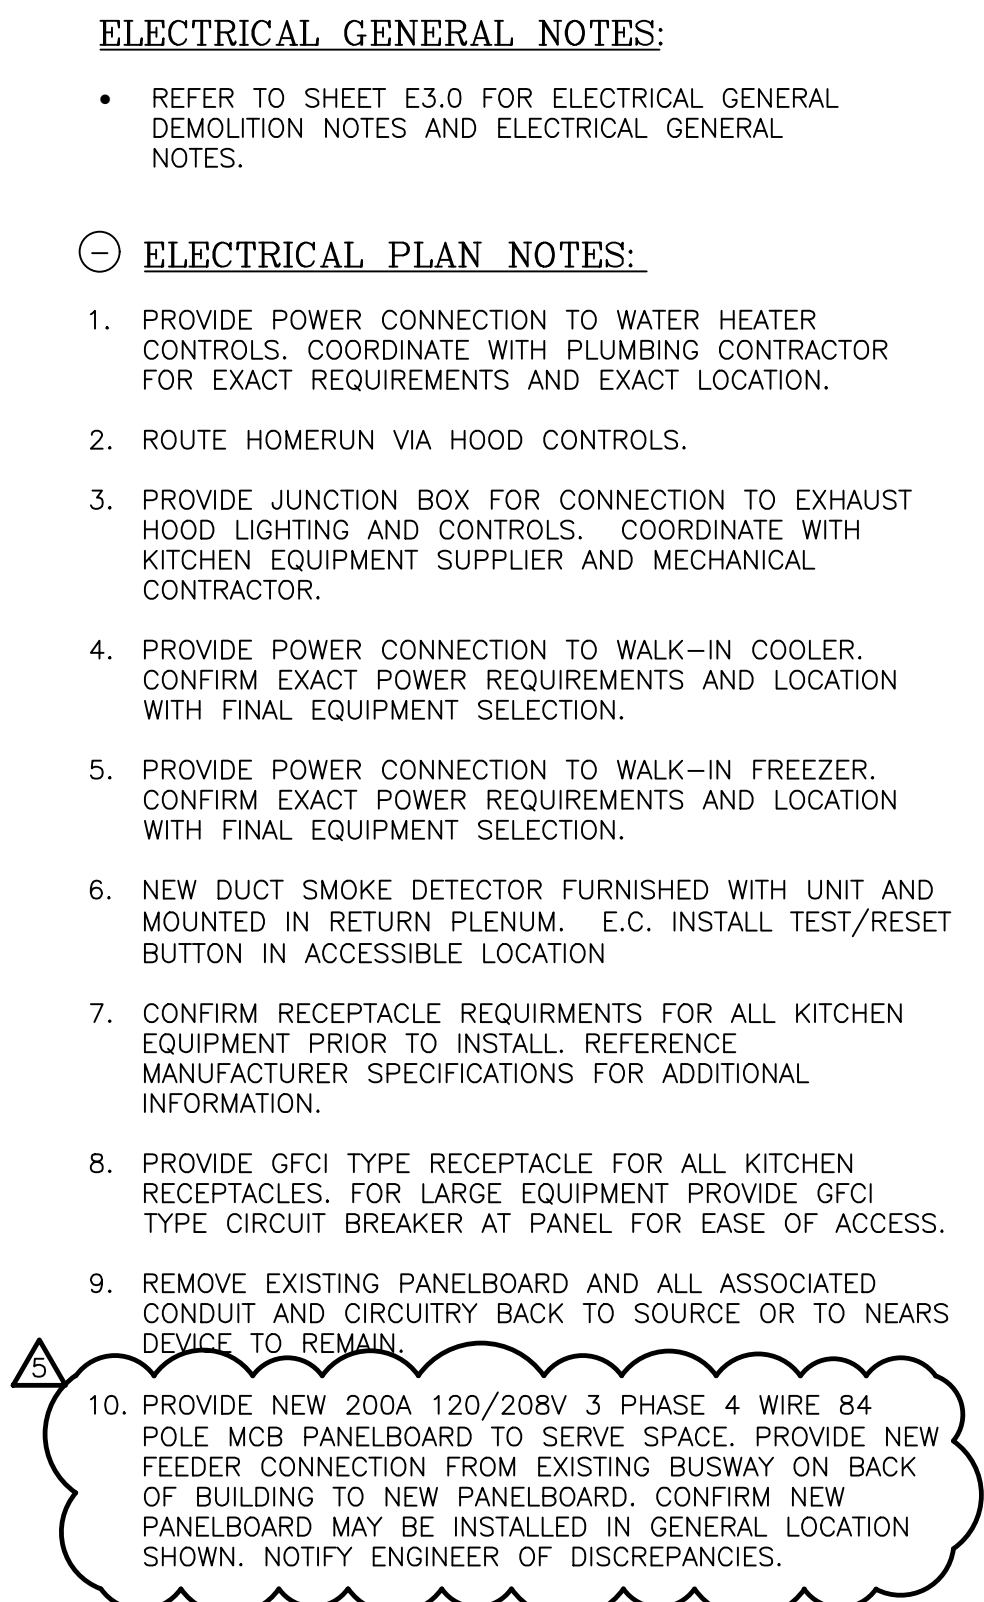

h d
ARCHITECTURE

15225 Broadmoor Street
Overland Park, KS 66223


h|d Architecture, LLC

State Certificate of Authority Number:
A-1234

Name - Gregory D. Highbarger
License - Missouri - 007530


M E P C O N S U L T A N T

5B5Y Engineers, LLC
1100 Main Street, Floor 4
Kansas City, MO 64105
(913) 689-9449

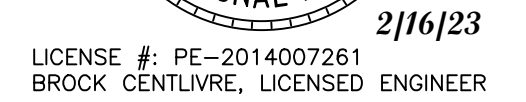

805 NE Lakewood Boulevard
Lee's Summit, MO 64064

1. RISER IS FOR REFERENCE ONLY OF
EXISTING CONDITIONS.

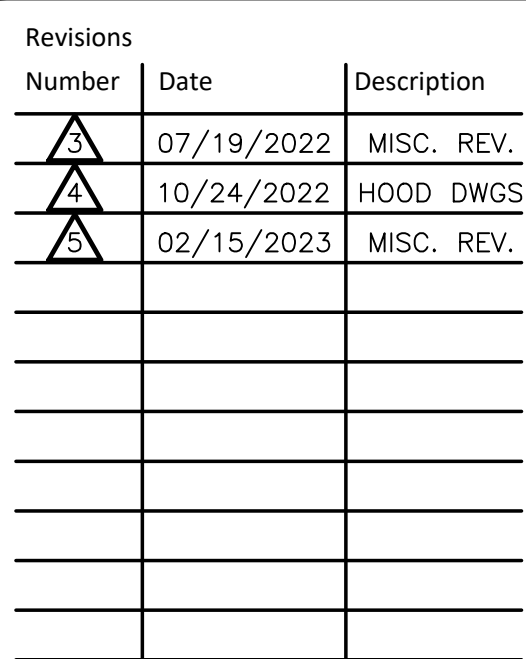

E1.0
© 2022 h|d Architecture, LLC

© 2022 h|d Architecture, LLC