


CAVA

SITEPLAN

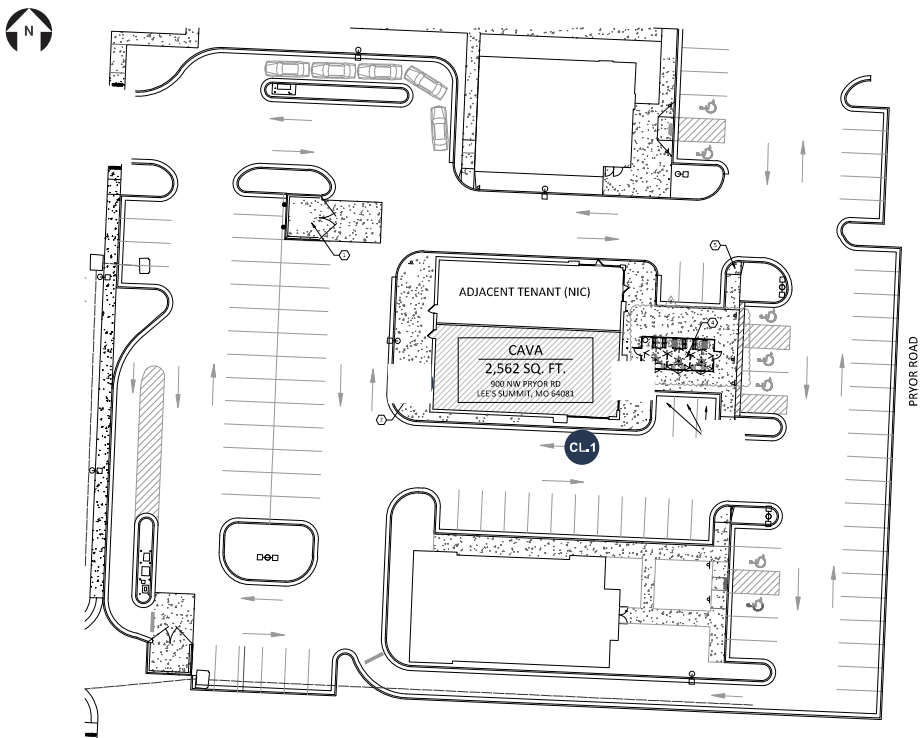

WORK SCOPE

- CL.1 INTERNALLY LIT CHANNEL LETTERS
- PN.1 PARKING SIGNS (QTY 3)
- TP.1 TENANT PANELS FOR EXISTING MONUMENT (QTY 2 PANELS)

JONES SIGN
Your Vision. Accomplished.
A MORTENSEN COMPANY

JOB #: 275204-R0
DATE: 10.04.22
DESIGNER: S. Beard
SALES REP: J. Davis
PROJ MGR: A. McCann

REV.	DATE	BY	DESCRIPTION
1	06.05.2020	XX	XX
2	06.05.2020	XX	XX
3	06.05.2020	XX	XX
4	06.05.2020	XX	XX
5	06.05.2020	XX	XX
6	06.05.2020	XX	XX
7	06.05.2020	XX	XX
8	06.05.2020	XX	XX
9	06.05.2020	XX	XX
10	06.05.2020	XX	XX

CLIENT APPROVAL

DATE

LANDLORD APPROVAL

DATE


CAVA

CAVA
900 NW PRYOR ROAD
LEES SUMMIT, MO
64081

SHEET NUMBER

1.0

ELEVATIONS

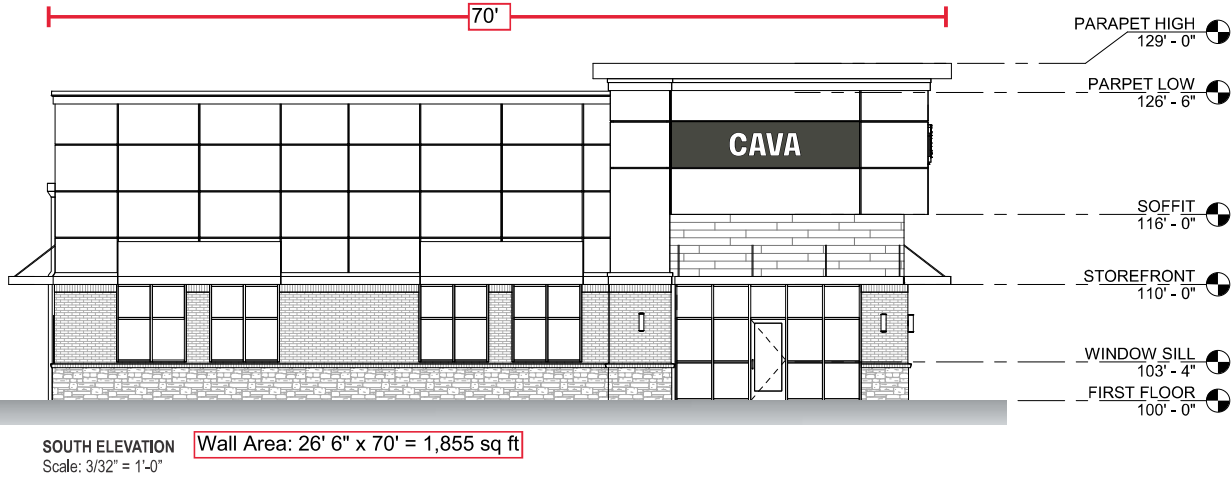


<div>JONES SIGN</div> <div>Your Vision. Accomplished.</div> <div>A MORTENSEN COMPANY</div>	JOB #: 275204-R0	REV.	DATE	BY	DESCRIPTION	CLIENT APPROVAL	DATE	<div>CAVA</div> <div>900 NW PRYOR ROAD</div> <div>LEES SUMMIT, MO</div> <div>64081</div>	<div>SHEET NUMBER</div> <div>2.0</div>
	DATE: 10.04.22	1	00.00.000	XX	XX				
	DESIGNER: S. Beard	2	00.00.000	XX	XX				
	SALES REP: J. Davis	3	00.00.000	XX	XX				
	PROJ MGR: A. McCann	4	00.00.000	XX	XX	LANDLORD APPROVAL	DATE		
		5	00.00.000	XX	XX				
		6	00.00.000	XX	XX				
		7	00.00.000	XX	XX				
		8	00.00.000	XX	XX				
		9	00.00.000	XX	XX				
		10	00.00.000	XX	XX				

This is an original, unpublished drawing by Jones Sign Co., Inc. It is for your personal use in conjunction with a project being planned for you by JONES SIGN. It is not to be shown to anyone outside of your organization, nor is it to be used, reproduced, copied or exhibited in any fashion. Use of this design or the salient elements of this design in any sign done by any other company, without the express written permission of JONES SIGN, is forbidden by law and carries a civil forfeiture of up to 25% of the purchase price of the sign. JONES SIGN will endeavor to closely match colors, including PMS, where specified. We cannot guarantee exact matches due to varying compatibility of surface materials and paints used. All sizes and dimensions are illustrated for client's conception of project and are not to be understood as being exact size or exact scale.

CL.1 24" FACE AND SIDE LIT CHANNEL LETTERS

SQUARE FOOTAGE: 12.8


NOTE: (2) PRE-FABRICATED PROTOTYPE SIGNS TO BE USED / (1) NEW SIGN TO BE FABRICATED
THE EXISTING SIGNS COME FROM THE SPRINGWOOD LOCATION

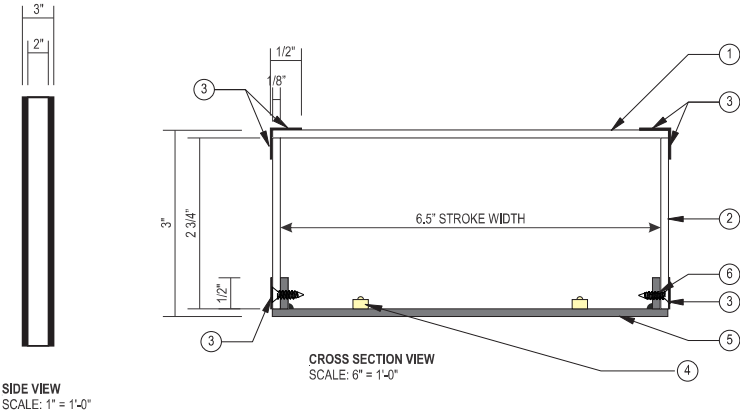

SPECIFICATIONS

- 1. .118" WHITE EVONIK ACRYLIC FACES
- 2. .118" WHITE EVONIK ACRYLIC RETURNS, THERMOFORMED
- 3. MATTE BLACK VINYL STRIPS V-1
- 4. SLOAN 4000K WHITE LEDS (TWO STROKES OF LEDS IN EACH LETTER)
- 5. .080" ALUMINUM BACKER WITH 1/2" LONG WELDED TABS, INSIDE PAINTED WHITE P-2, CUT EDGE PAINTED P-1
- 6. 6-32 X 1/2" LONG COUNTERSUNK SCREW
- 7. 1/4" DIA. WEEP HOLES IN BACK AT BOTTOM (EXTERIOR APPLICATIONS ONLY)
- 8. 7/8" ELECTRICAL HOLE / 3/4" COUPLER WITH FLEXIBLE CONDUIT TO POWER SUPPLY BOX (IN MIDDLE OF LETTER UNLESS NOTED OTHERWISE)
- 9. LED POWER SUPPLY INSIDE POWER SUPPLY BOX
- 10. TOGGLE SWITCH MOUNTED TO POWER SUPPLY BOX
- 11. 15 FT. MIN. WHIP LENGTH
- 12. MOUNTING HARDWARE TO SUIT FIELD CONDITIONS

- COLORS / FINISHES
- P-1 MP JET BLACK - MATTE
 - P-2 PAINT WHITE
 - V-1 MATTE BLACK OPAQUE VINYL

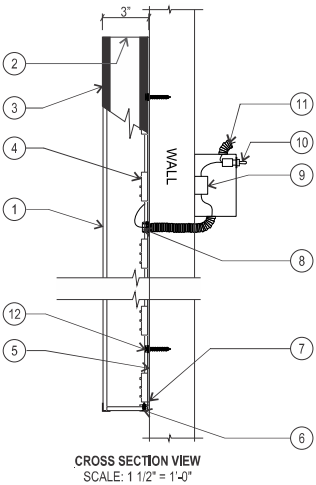

LETTER STYLE EXAMPLE
SCALE: NTS



NIGHT VIEW
SCALE: NTS

NOTES

-

<div>JONES SIGN</div> <div>Your Vision. Accomplished.</div> <div>A MORTENSEN COMPANY</div>	JOB #: 275204-R0	REV.	DATE	BY	DESCRIPTION	CLIENT APPROVAL	DATE	<div>CAVA</div> <div>900 NW PRYOR ROAD LEES SUMMIT, MO 64081</div>	<div>SHEET NUMBER</div> <div>4.0</div>
	DATE: 10.04.22	1	06/06/2009	XX	XX	LANDLORD APPROVAL	DATE		
	DESIGNER: S. Beard	2	06/06/2009	XX	XX				
	SALES REP: J. Davis	3	06/06/2009	XX	XX				
PROJ MGR: A. McCann	4	06/06/2009	XX	XX					
		5	06/06/2009	XX	XX				
		6	06/06/2009	XX	XX				
		7	06/06/2009	XX	XX				
		8	06/06/2009	XX	XX				
		9	06/06/2009	XX	XX				
		10	06/06/2009	XX	XX				

This is an original, unpublished drawing by Jones Sign Co., Inc. It is for your personal use in conjunction with a project being planned for you by JONES SIGN. It is not to be shown to anyone outside of your organization, nor is it to be used, reproduced, copied or exhibited in any fashion. Use of this design or the salient elements of this design in any sign done by any other company, without the express written permission of JONES SIGN, is forbidden by law and carries a civil forfeiture of up to 25% of the purchase price of the sign. JONES SIGN will endeavor to closely match colors, including PMS, where specified. We cannot guarantee exact matches due to varying compatibility of surface materials and paints used. All sizes and dimensions are illustrated for client's conception of project and are not to be understood as being exact size or exact scale.