



RELEASE FOR CONSTRUCTION
AS NOTED ON PLANS REVIEW
DEVELOPMENT SERVICES
LEE'S SUMMIT, MISSOURI
03/02/2023 4:57:44

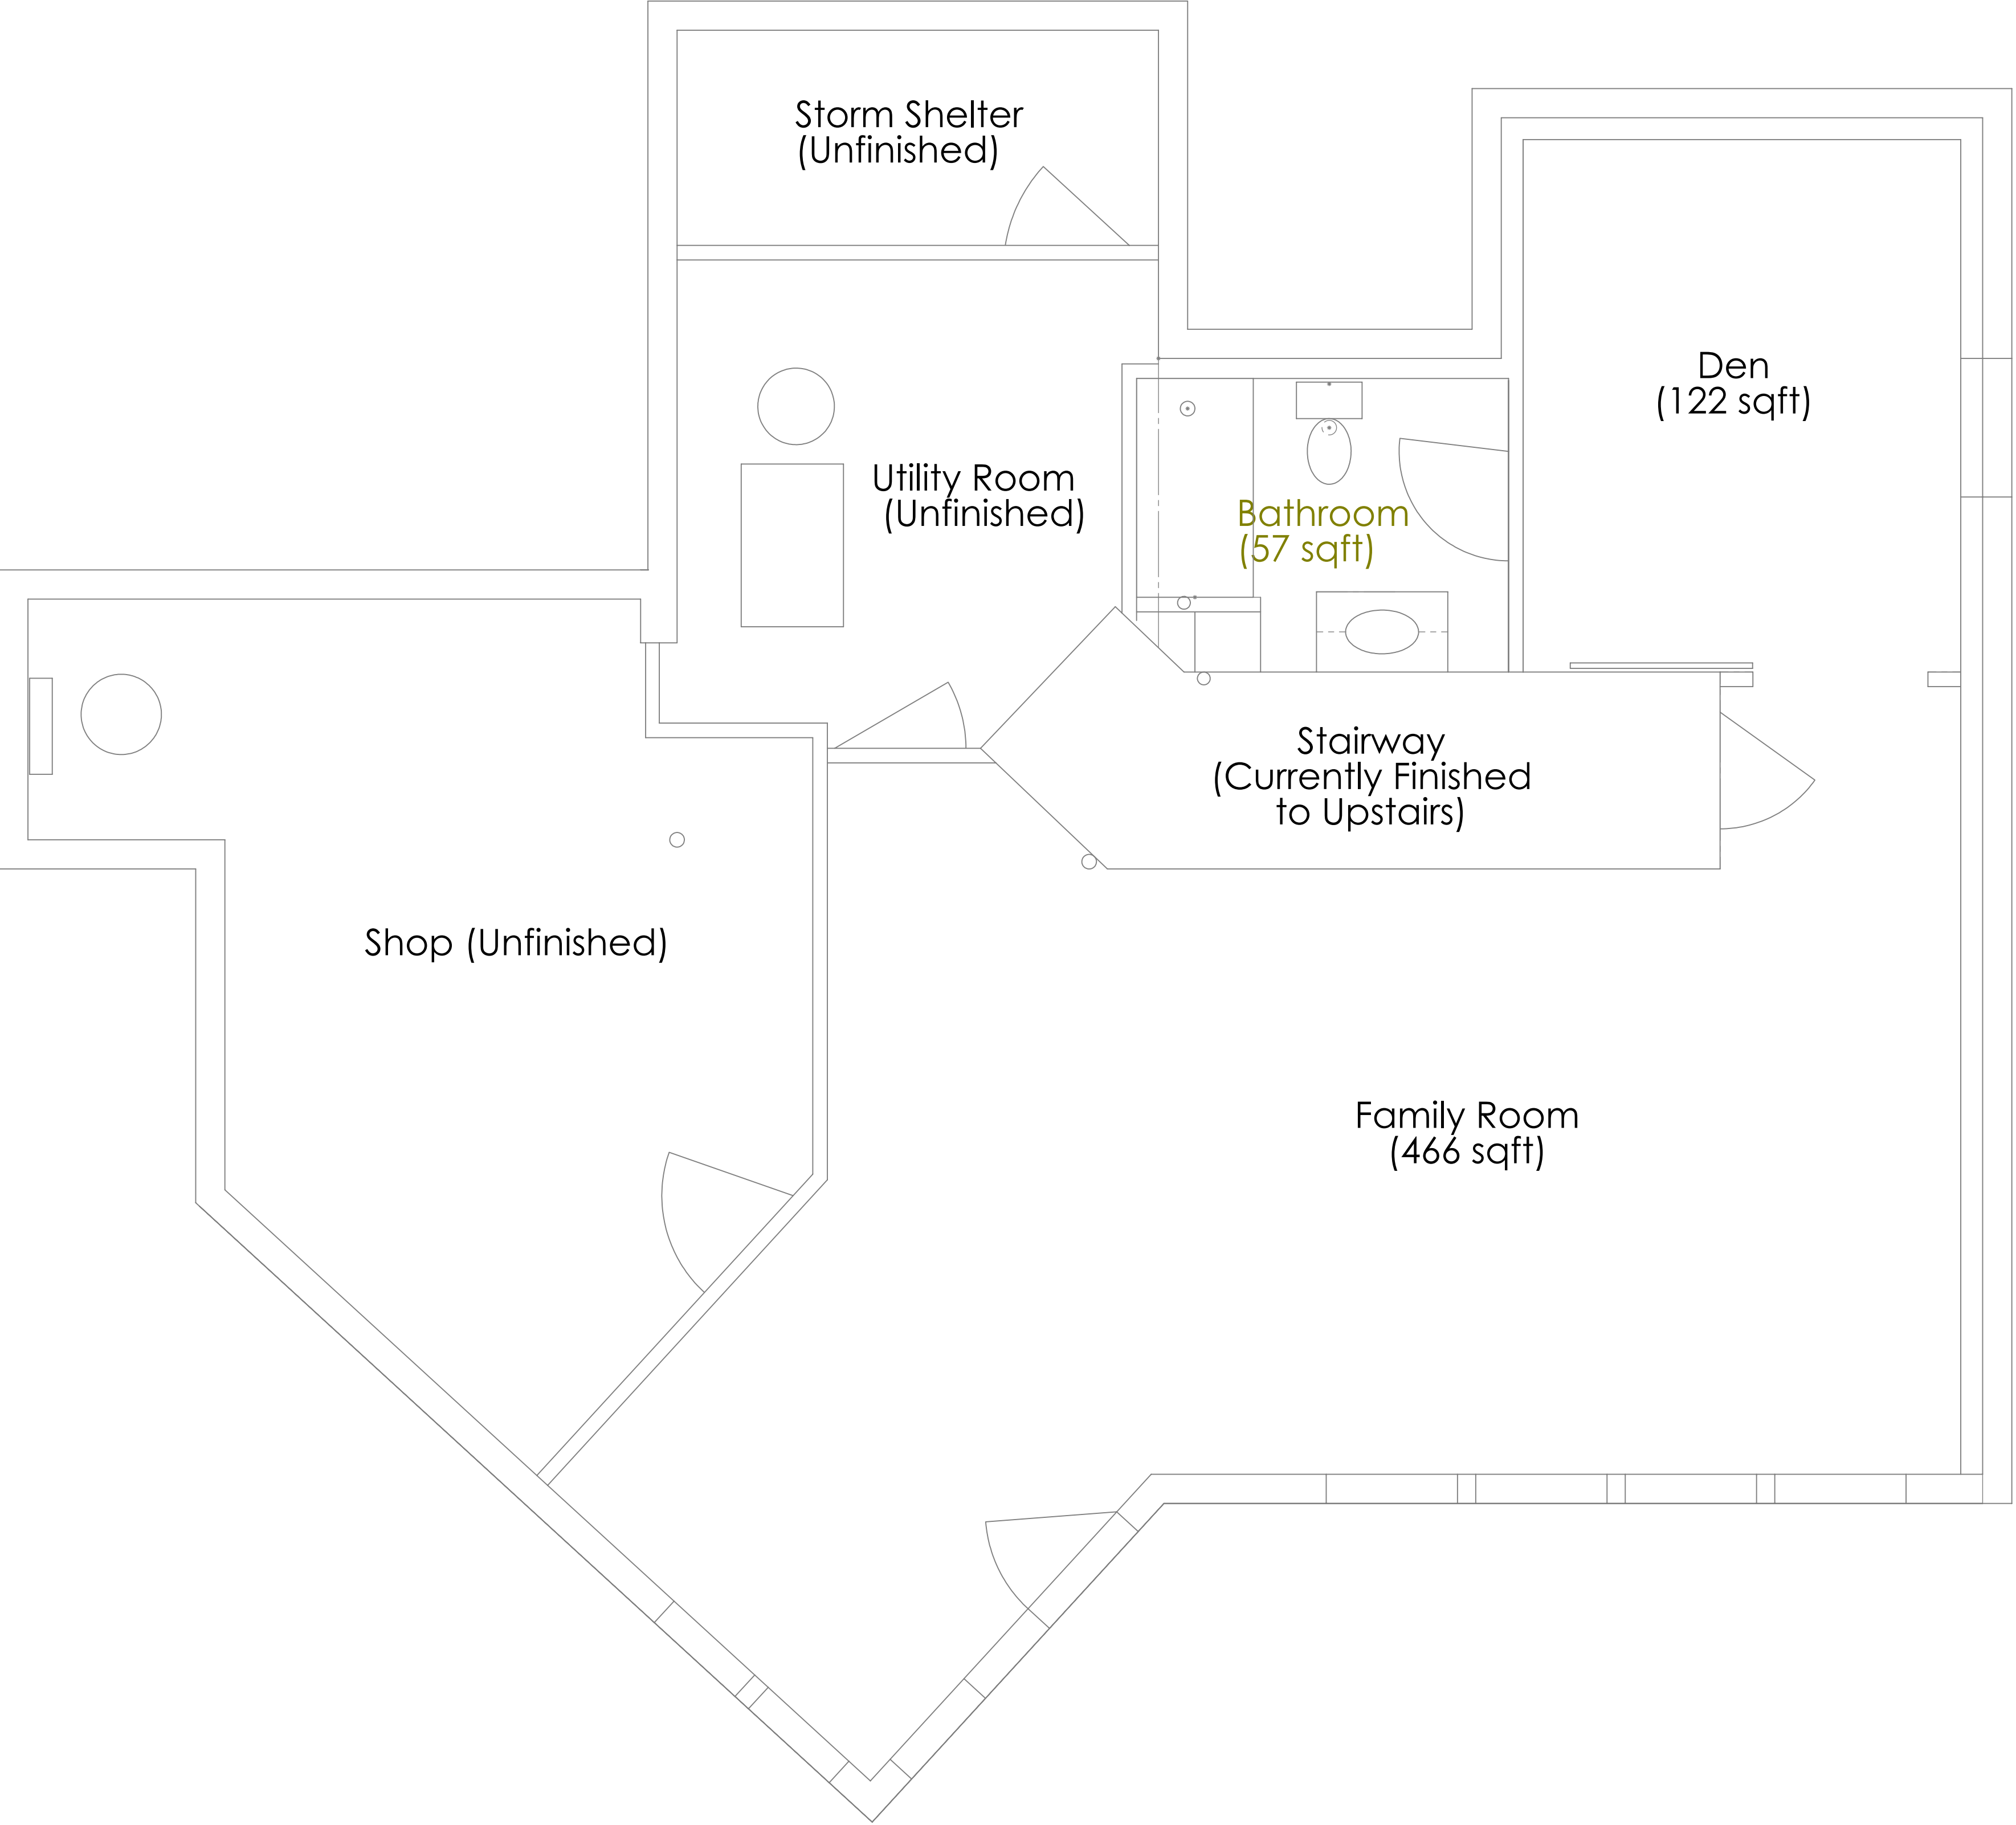

PROPRIETARY AND CONFIDENTIAL
THE INFORMATION CONTAINED IN THIS
DRAWING IS THE SOLE PROPERTY OF
«INSERT COMPANY NAME HERE». ANY
REPRODUCTION IN PART OR AS A WHOLE
WITHOUT THE WRITTEN PERMISSION OF
«INSERT COMPANY NAME HERE» IS
PROHIBITED.


		UNLESS OTHERWISE SPECIFIED:		NAME	DATE	TITLE: 612 SW Walden Ln M. Adams SIZE DWG. NO. REV D Basement SCALE: 1:30 WEIGHT: SHEET 1 OF 3
		DIMENSIONS ARE IN INCHES	DRAWN	MAA	2/24/23	
		TOLERANCES:	CHECKED			
		FRACTIONAL	ENG APPR.			
		ANGULAR: MATCH BEND	MFG APPR.			
		TWO PLACE DECIMAL				
		THREE PLACE DECIMAL				
		INTERPRET GEOMETRIC				
		TOLERANCING PER:				
		MATERIAL	COMMENTS:			
NEXT ASSY	USED ON	FINISH				
APPLICATION		DO NOT SCALE DRAWING				

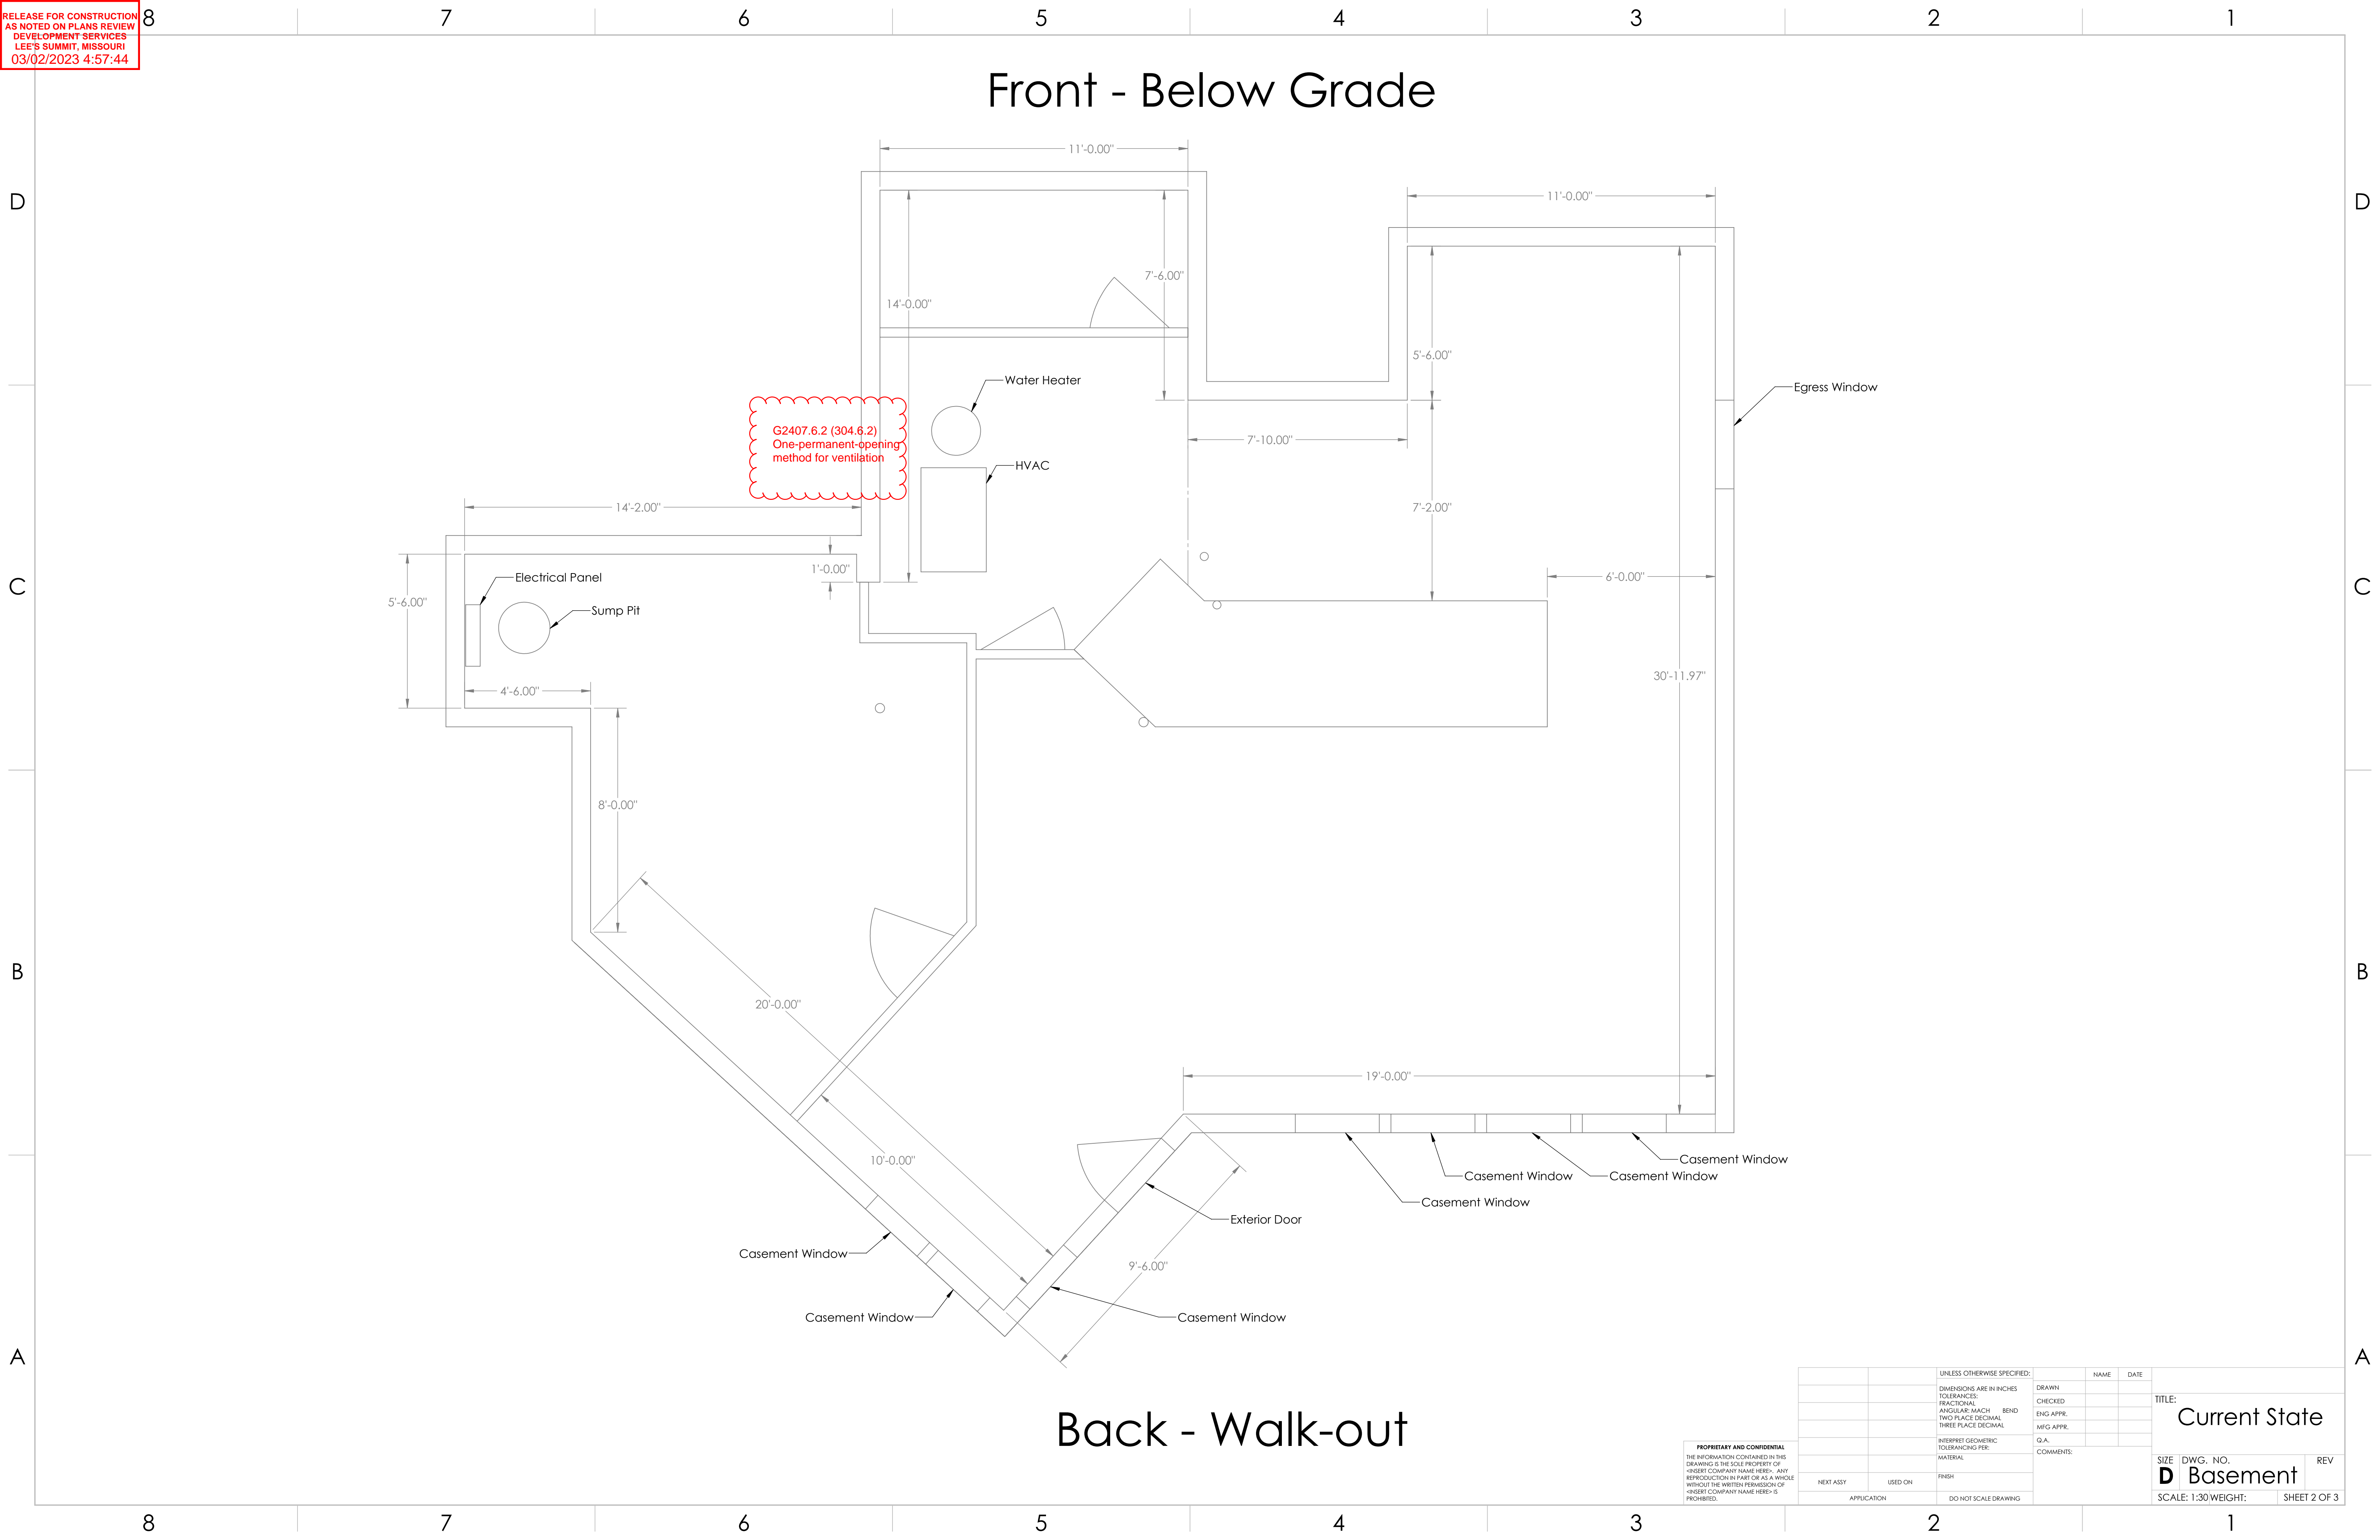

RELEASE FOR CONSTRUCTION
AS NOTED ON PLANS REVIEW
DEVELOPMENT SERVICES
LEE'S SUMMIT, MISSOURI
03/02/2023 4:57:44


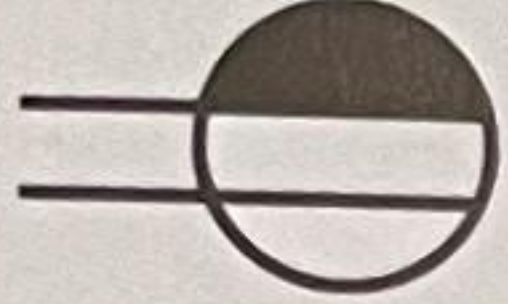


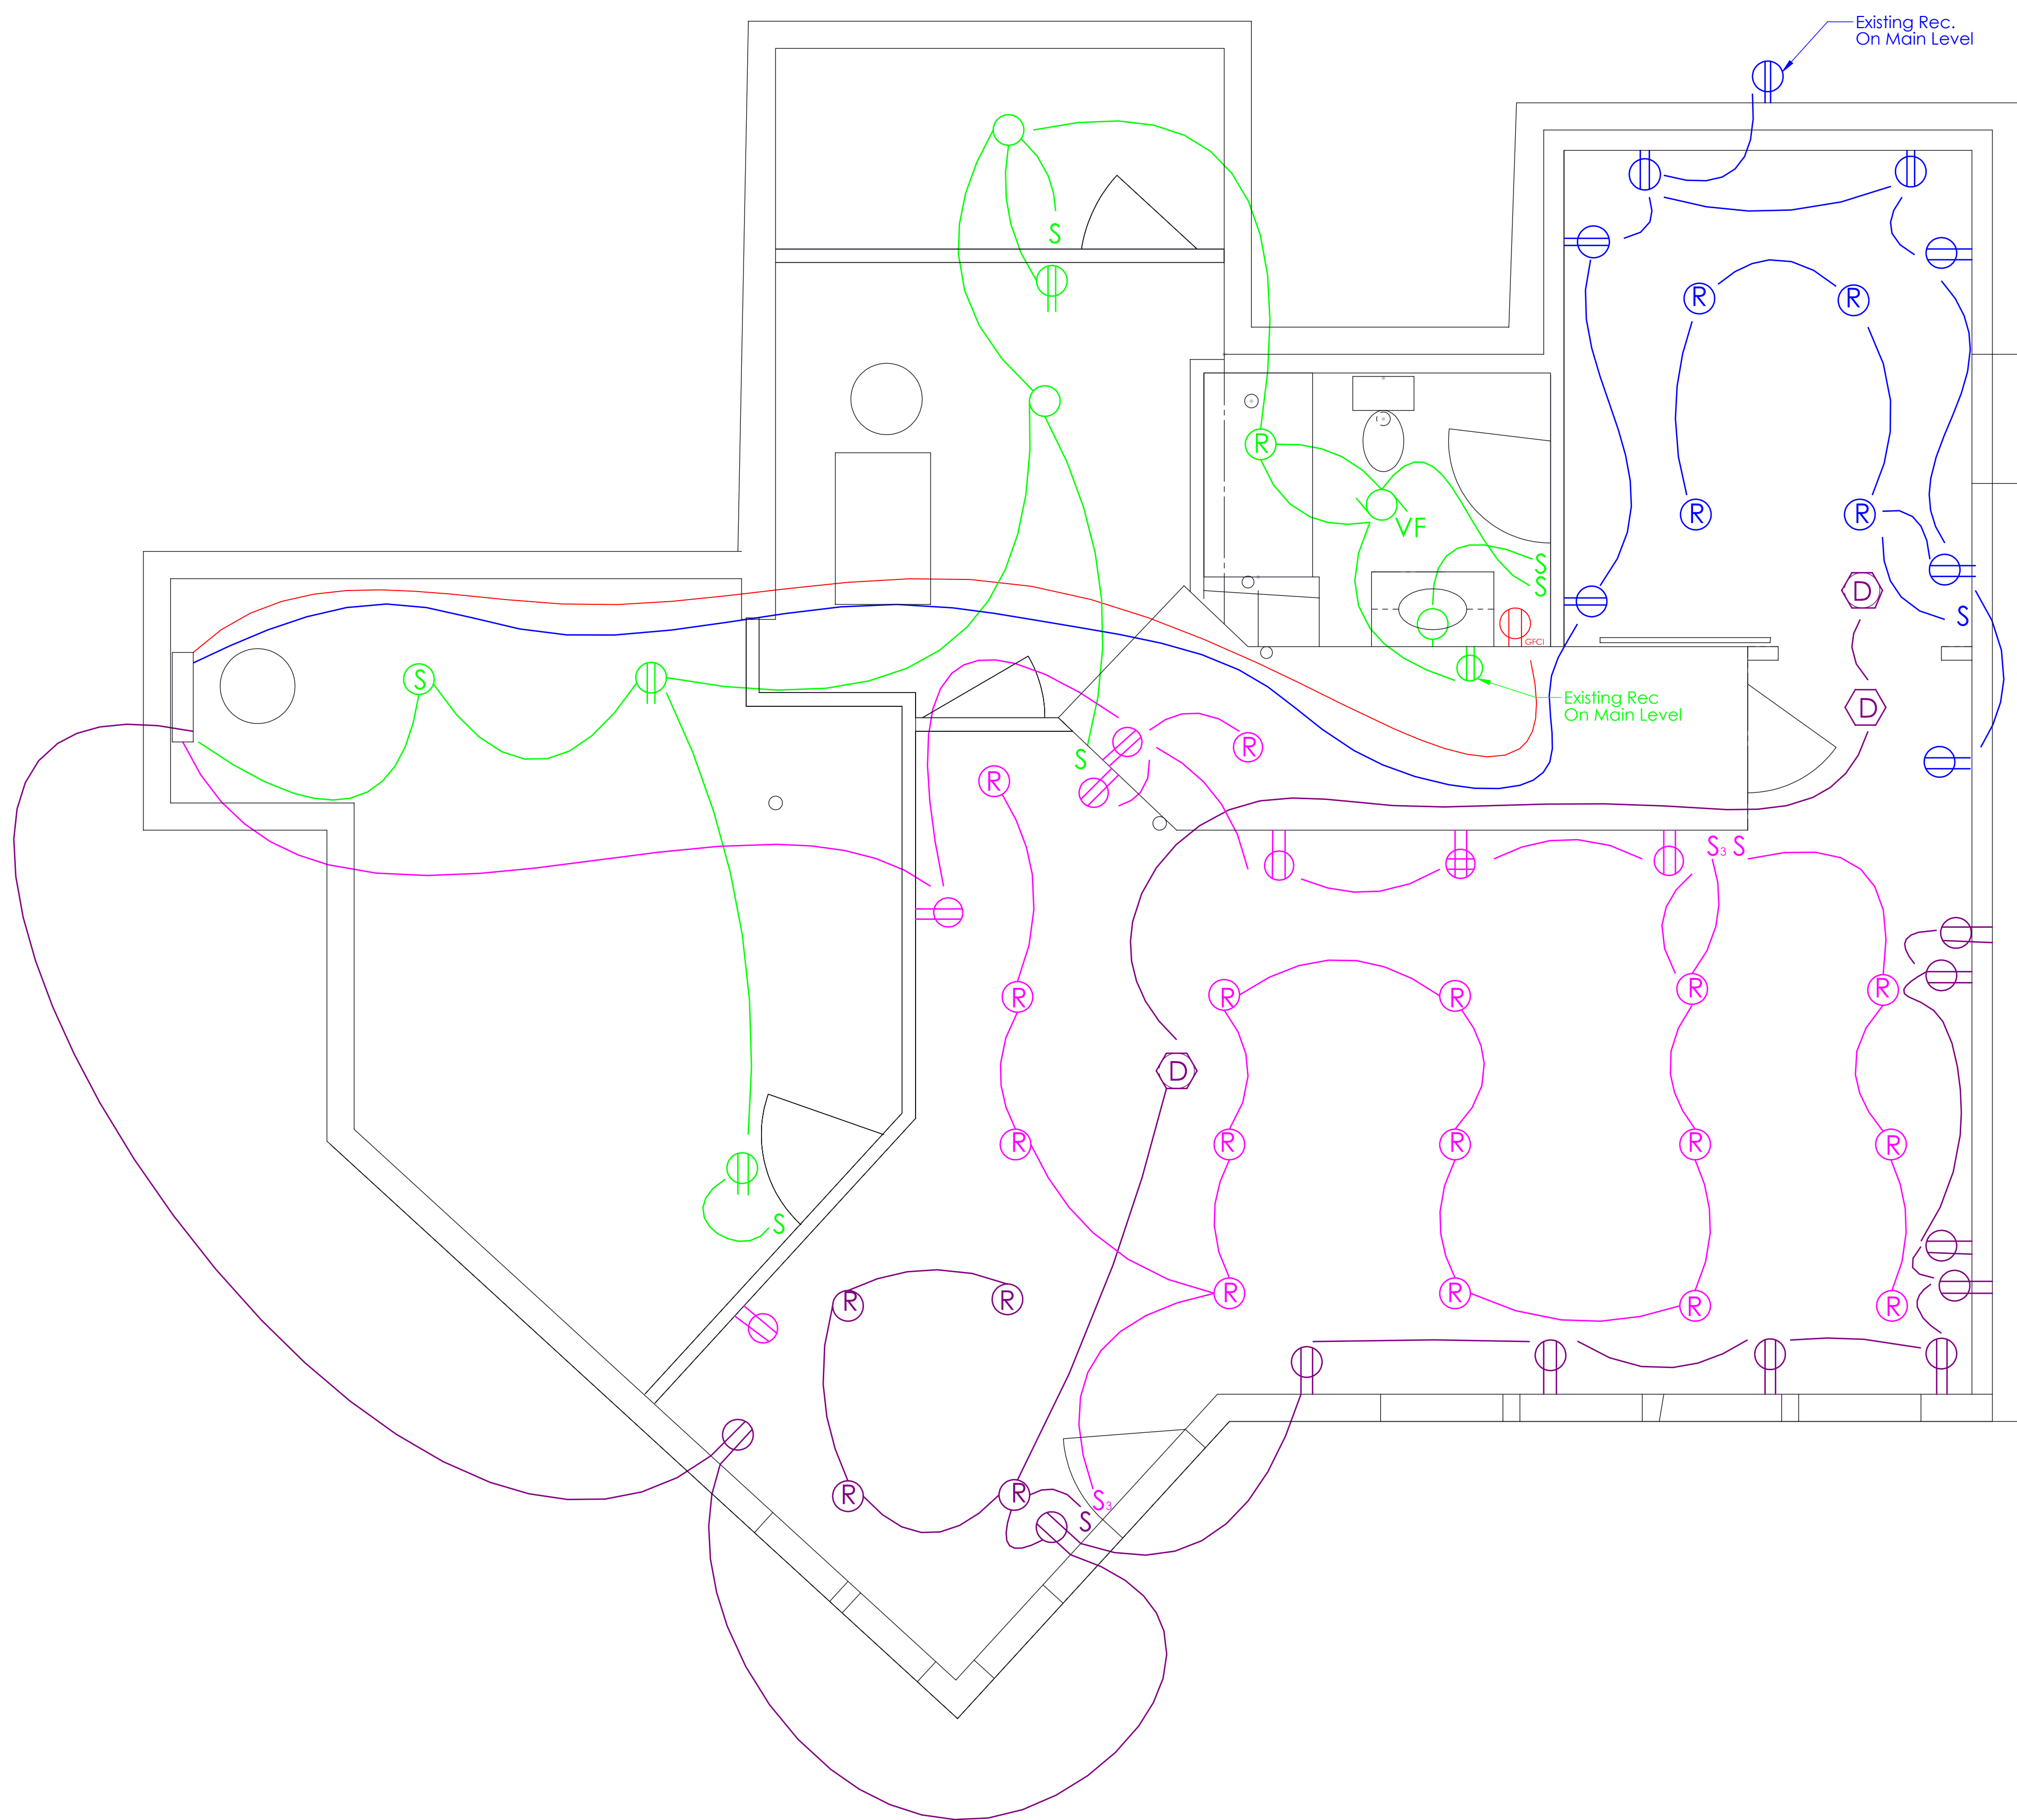



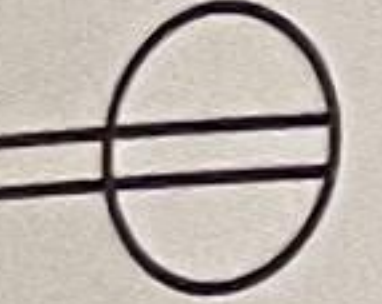







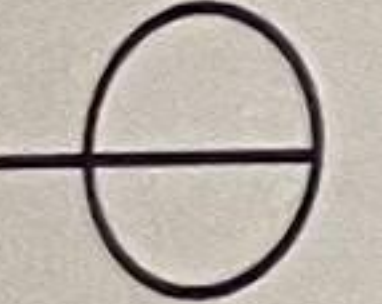


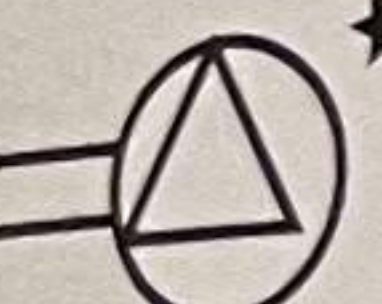








PROPRIETARY AND CONFIDENTIAL
THE INFORMATION CONTAINED IN THIS
DRAWING IS THE SOLE PROPERTY OF
«INSERT COMPANY NAME HERE». ANY
REPRODUCTION IN PART OR AS A WHOLE
WITHOUT THE WRITTEN PERMISSION OF
«INSERT COMPANY NAME HERE» IS
PROHIBITED.

		UNLESS OTHERWISE SPECIFIED:	DRAWN	NAME	DATE	TITLE: Current State	
		DIMENSIONS ARE IN INCHES	CHECKED				
		TOLERANCES:	ENG APPR.				
		FRACTIONAL	MFG APPR.				
		ANGULAR: MATCH BEND	Q.A.				
		TWO PLACE DECIMAL	COMMENTS:			SIZE	DWG. NO.
		THREE PLACE DECIMAL				D	Basement
		INTERPRET GEOMETRIC				SCALE: 1:30	WEIGHT:
		TOLERANCING PER:					SHEET 2 OF 3
		MATERIAL					
		FINISH					
NEXT ASSY	USED ON						
APPLICATION		DO NOT SCALE DRAWING					



		UNLESS OTHERWISE SPECIFIED:	NAME	DATE	<div>TITLE:</div> <div>Electrical Diagram</div> <div><div>SIZE DWG. NO.</div><div>D Basement</div><div>REV</div></div>	
		DIMENSIONS ARE IN INCHES TOLERANCES: FRACTIONAL ANGULAR: MACH BEND TWO PLACE DECIMAL THREE PLACE DECIMAL	DRAWN CHECKED ENG APPR. MFG APPR.			
		INTERPRET GEOMETRIC TOLERANCING PER: MATERIAL	Q.A. COMMENTS:			
	NEXT ASSY	USED ON				
	APPLICATION	DO NOT SCALE DRAWING				
					SCALE: 1:30 WEIGHT:	SHEET 3 OF 3

ELECTRICAL SYMBOL KEY (COPY THIS KEY AND ATTACH IT TO YOUR WIRING PLAN)

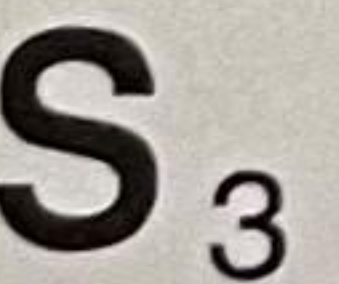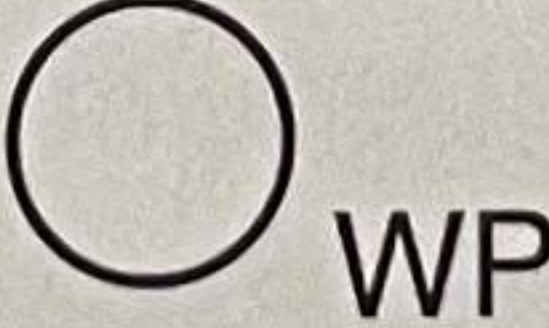	240-volt receptacle		Switched receptacle		Junction box		CF Ceiling fan
	Isolated ground receptacle		Weatherproof receptacle		Ceiling pull switch		Electric door opener
	Duplex receptacle		Thermostat		Surface-mounted light fixture		Low-voltage transformer
	240-volt dryer receptacle		Pilot-light switch		Recessed light fixture		Television jack
	Singleplex receptacle		Single-pole switch		Fluorescent light fixture		Telephone outlet
	Fourplex receptacle		Timer switch		Wall-mounted light fixture		Smoke detector
	GFCI duplex receptacle		Three-way switch		Weatherproof light fixture		VF Vent fan