


Roof Area Analysis - Structure 1

2119 SW Feather Ridge Rd, Lee's Summit, MO 64082

Plane	Area(sf)	Pitch	Slope	High
A	75	12:12	S	H
B	75	12:12	S	H
C	742	8:12	S	H
D	863	8:12	S	H
E	36	12:12	S	H
F	39	12:12	S	H
G	216	12:12	S	
H	153	12:12	S	
I	221	8:12	S	
J	182	8:12	S	
K	14	8:12	S	H
L	184	4:12		

Slope: (S)teep - (L)ow - (F)lat

Totals (SQ)		
4:12	-	1.8
8:12	-	20.2
12:12	-	5.9
Steep	-	26.2
High	-	18.5

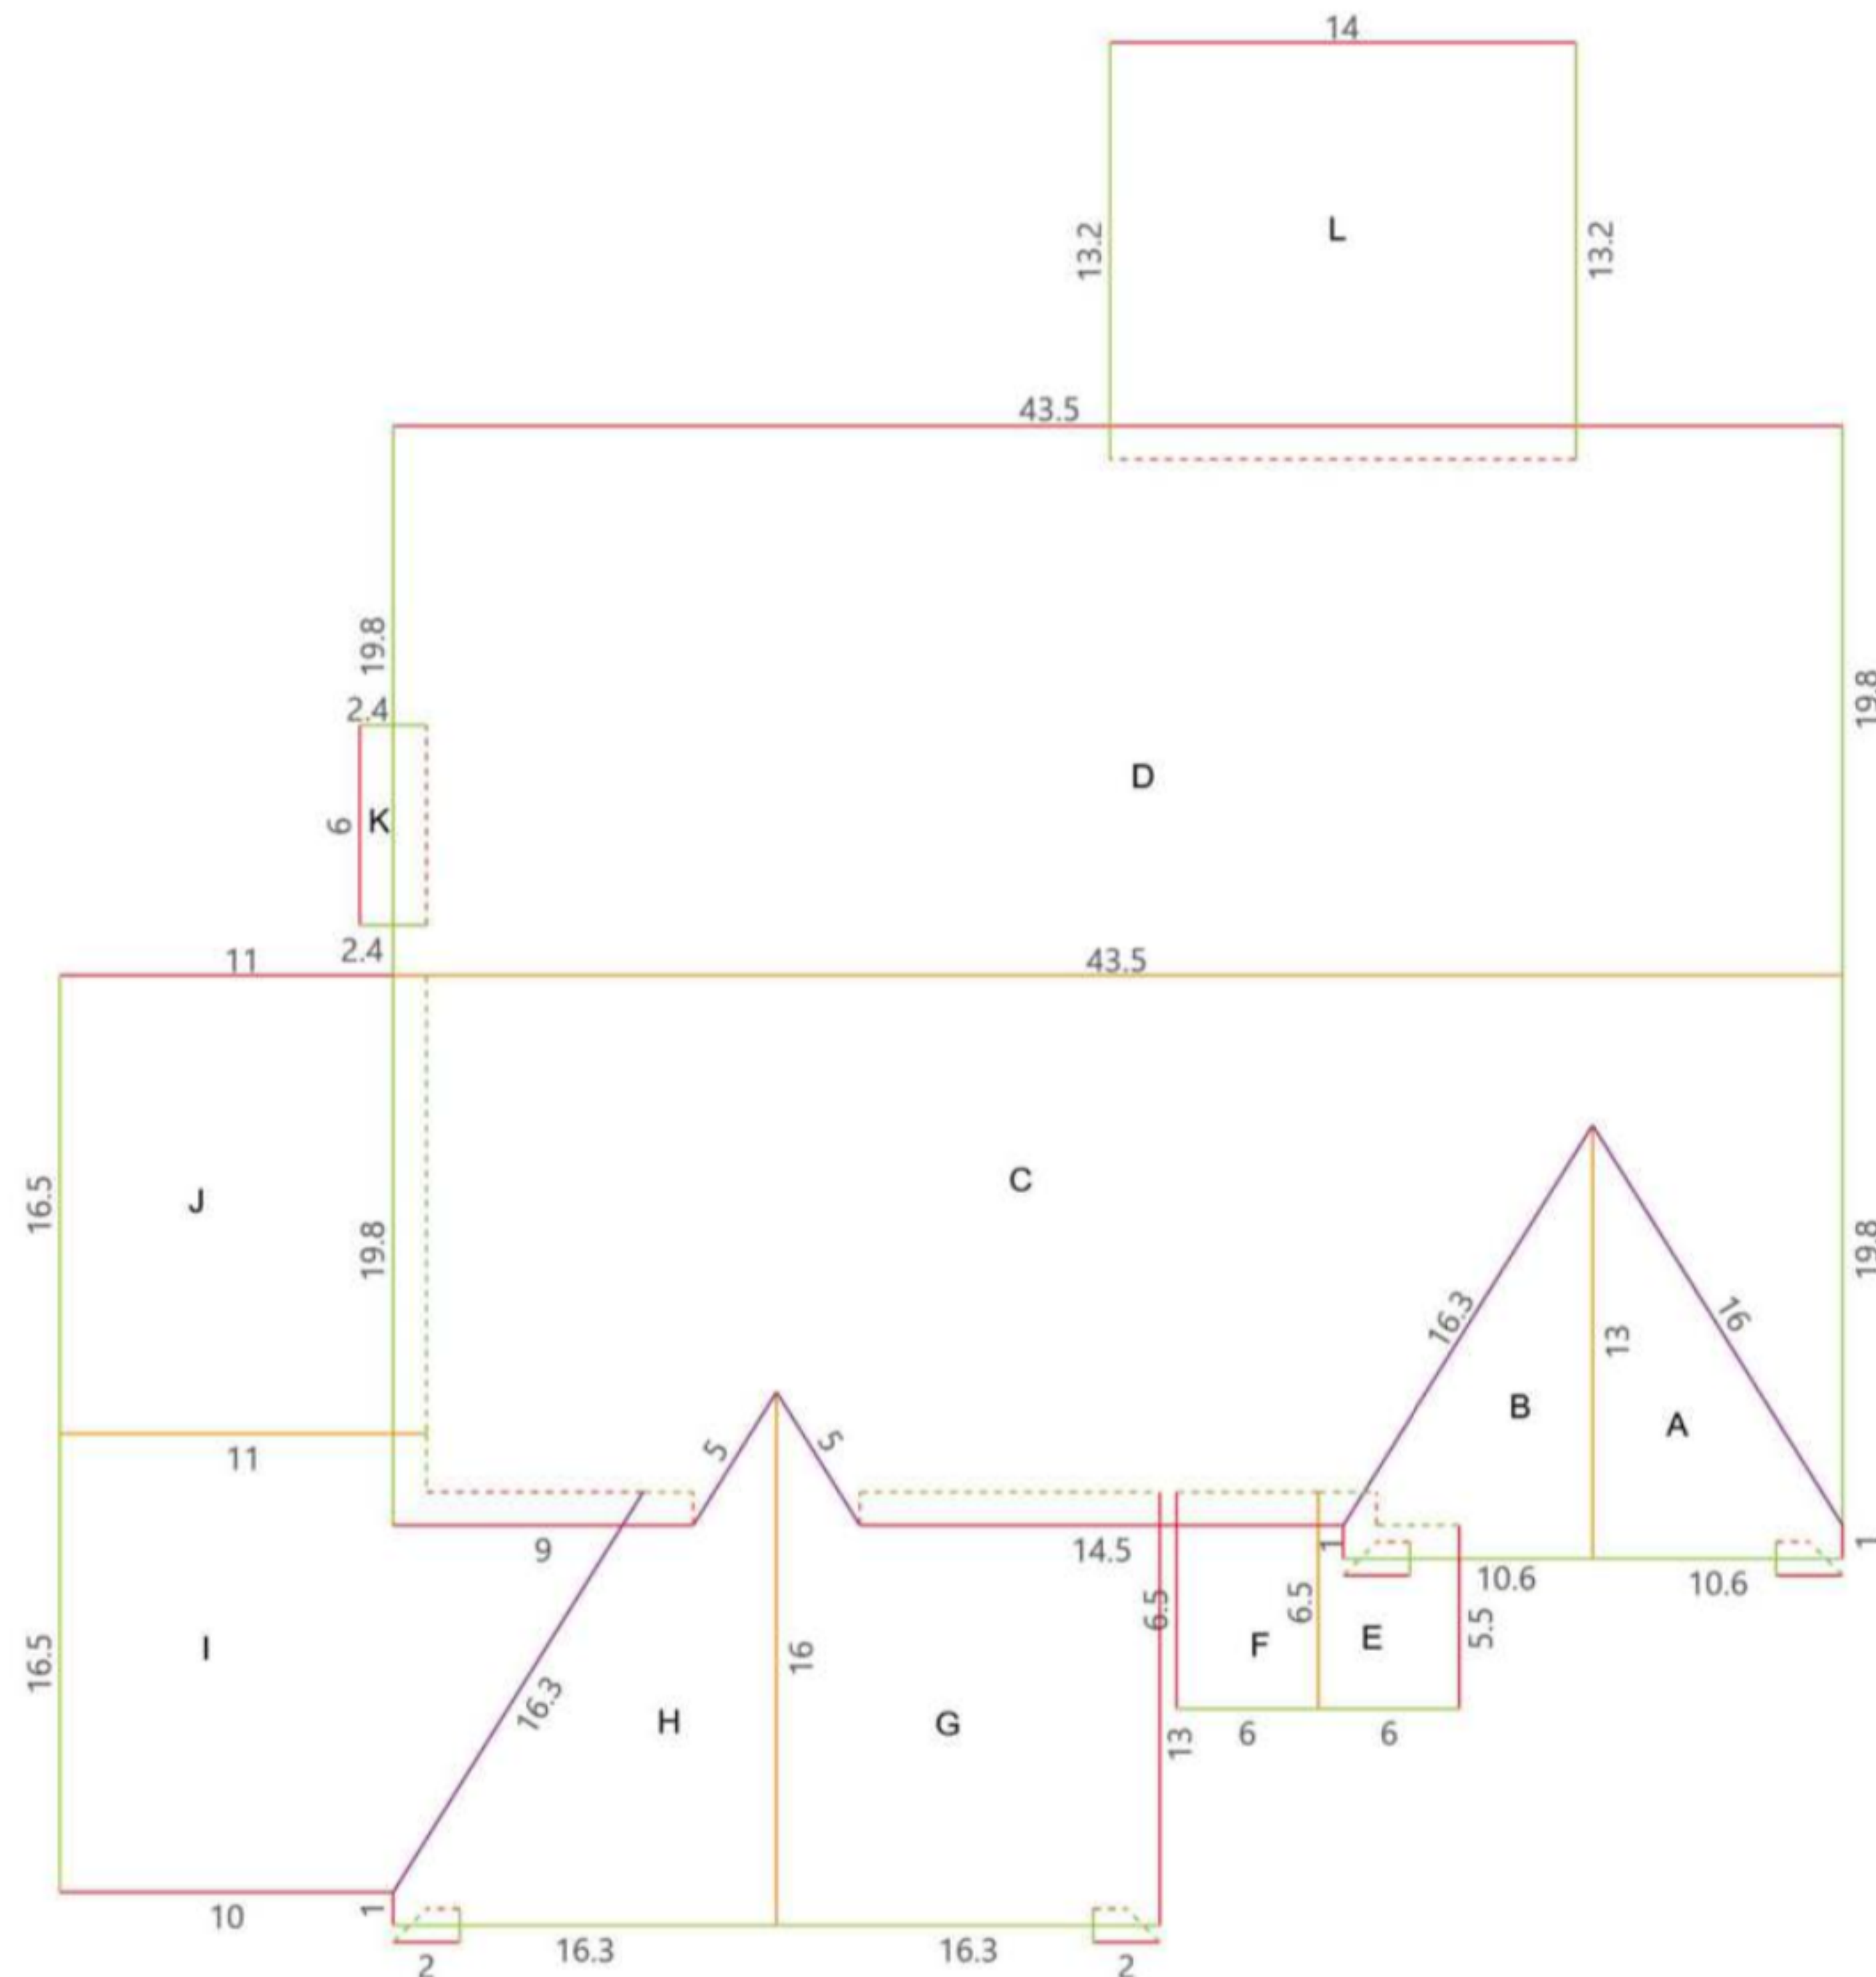

Drawing Key

Eave	Hip	Ridge	Parapet	Clerestory	Headwall Flashing	Ice & Water Areas
Rake Edge	Valley	Flat Drip Edge	Coping	Slope Change	Step Flashing	Flat Slope Area

