


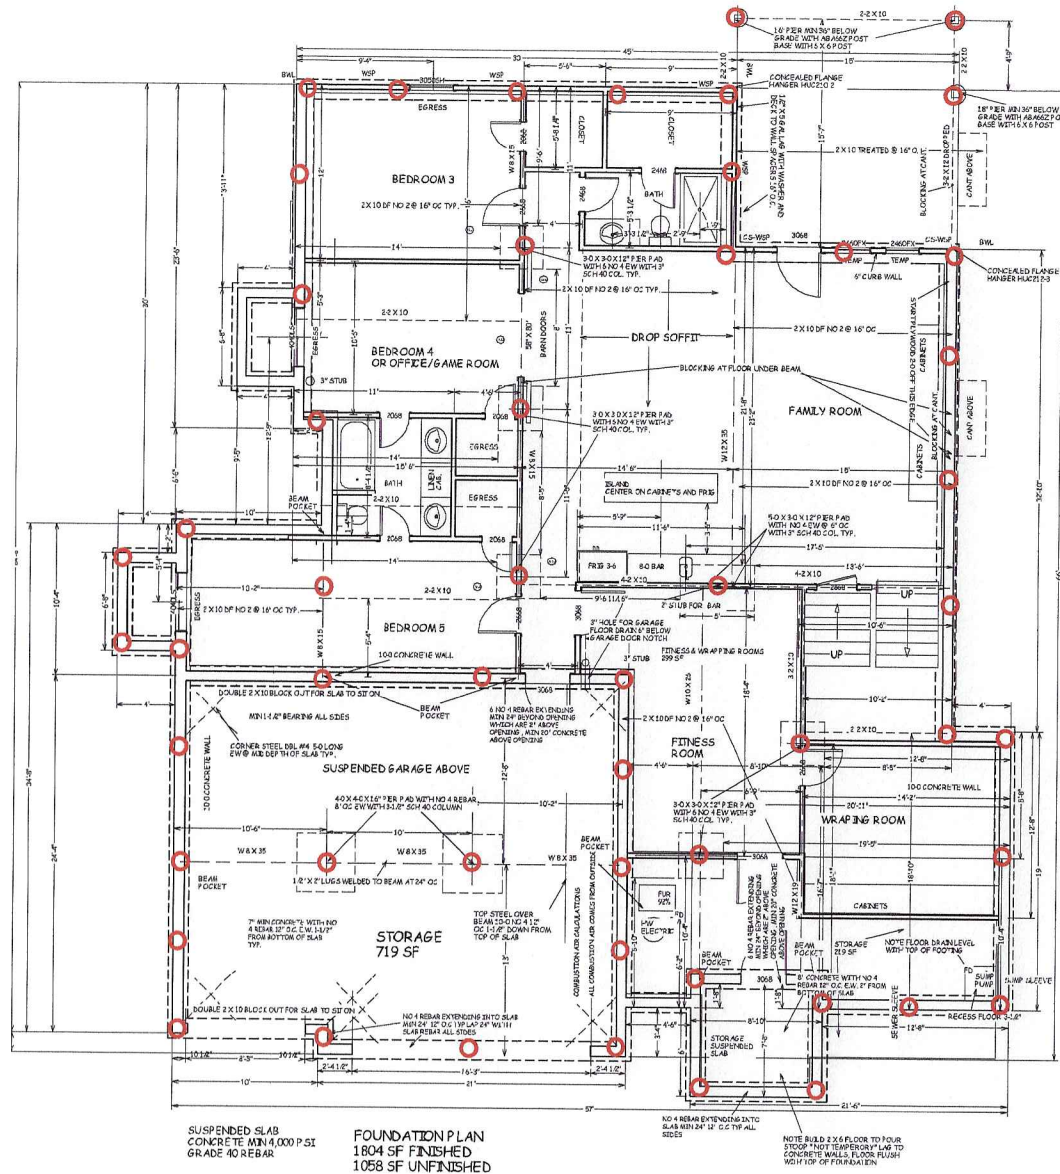

18" DIA PIERS TO ROCK WITH 4 @
#4 VERTICAL BARS CONTINUOUS
Total of 53 Piers Required

BUILD IN ACCORDANCE WITH
2018 INTERNATIONAL
RESIDENTIAL CODE AND
LOCAL CODES.

TRUMARK HOMES
KYLE VI
ELEVATION B
LOT 167 WOODSIDE RESERVE
2125 NW O BREND RD
LEE SUMMIT MO

SCALE
1/4" = 1'-0

DATE
6-22-22

PLAN NO.
3842

SHEET NO.

2 OF 5

