


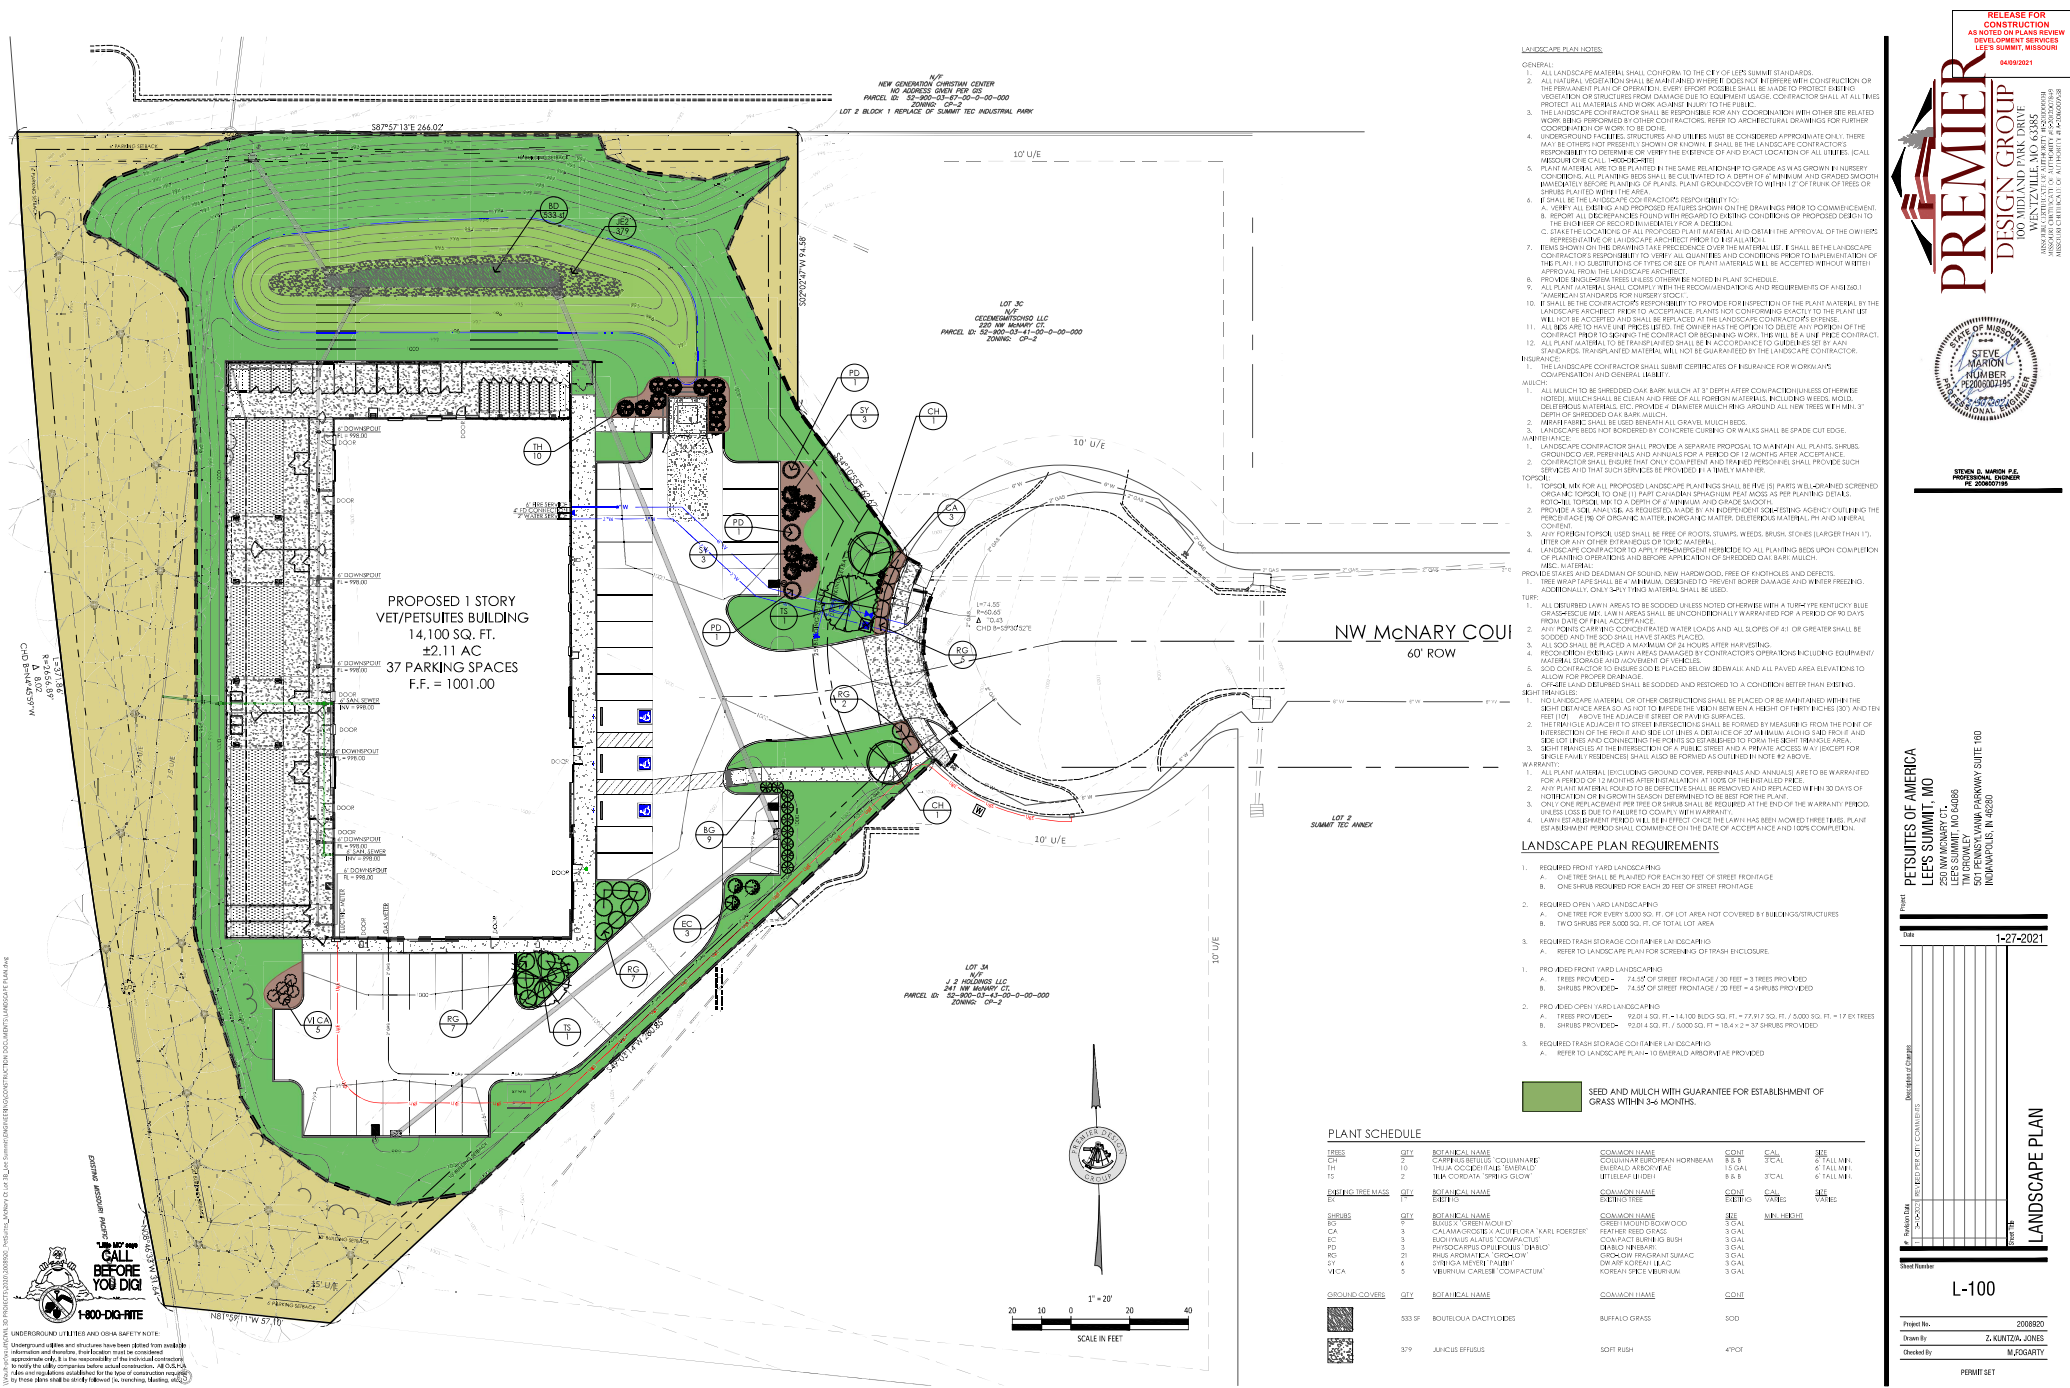

RELEASE FOR CONSTRUCTION AS NOTED ON PLANS REVIEW LEES SUMMIT, MISSOURI 04/09/2021

PREMIER DESIGN GROUP
100 MID AND PARK DRIVE
WENTZVILLE, MO 63385

STEVE MARION P.E.
PROFESSIONAL ENGINEER
STATE OF MISSOURI

PETSUITES OF AMERICA
LEES SUMMIT, MO
250 NW MCNARY CT.

Project: 1-27-2021

Scale: 1"=20'

Sheet: L-100

Drawn by: Z. KUNTZ, JONES

PERMIT SET

UNDERGROUND UTILITIES AND OTHER SAFETY NOTE:
