



AS GRADED PLOT PLAN

Ordered by: SPELLERBERG ENT.
Description: Lot 65A Summit View Farms Lots 64A & 65A, Lees Summit, Mo.
Address: 3106 SW BLUE RIBBON ST.

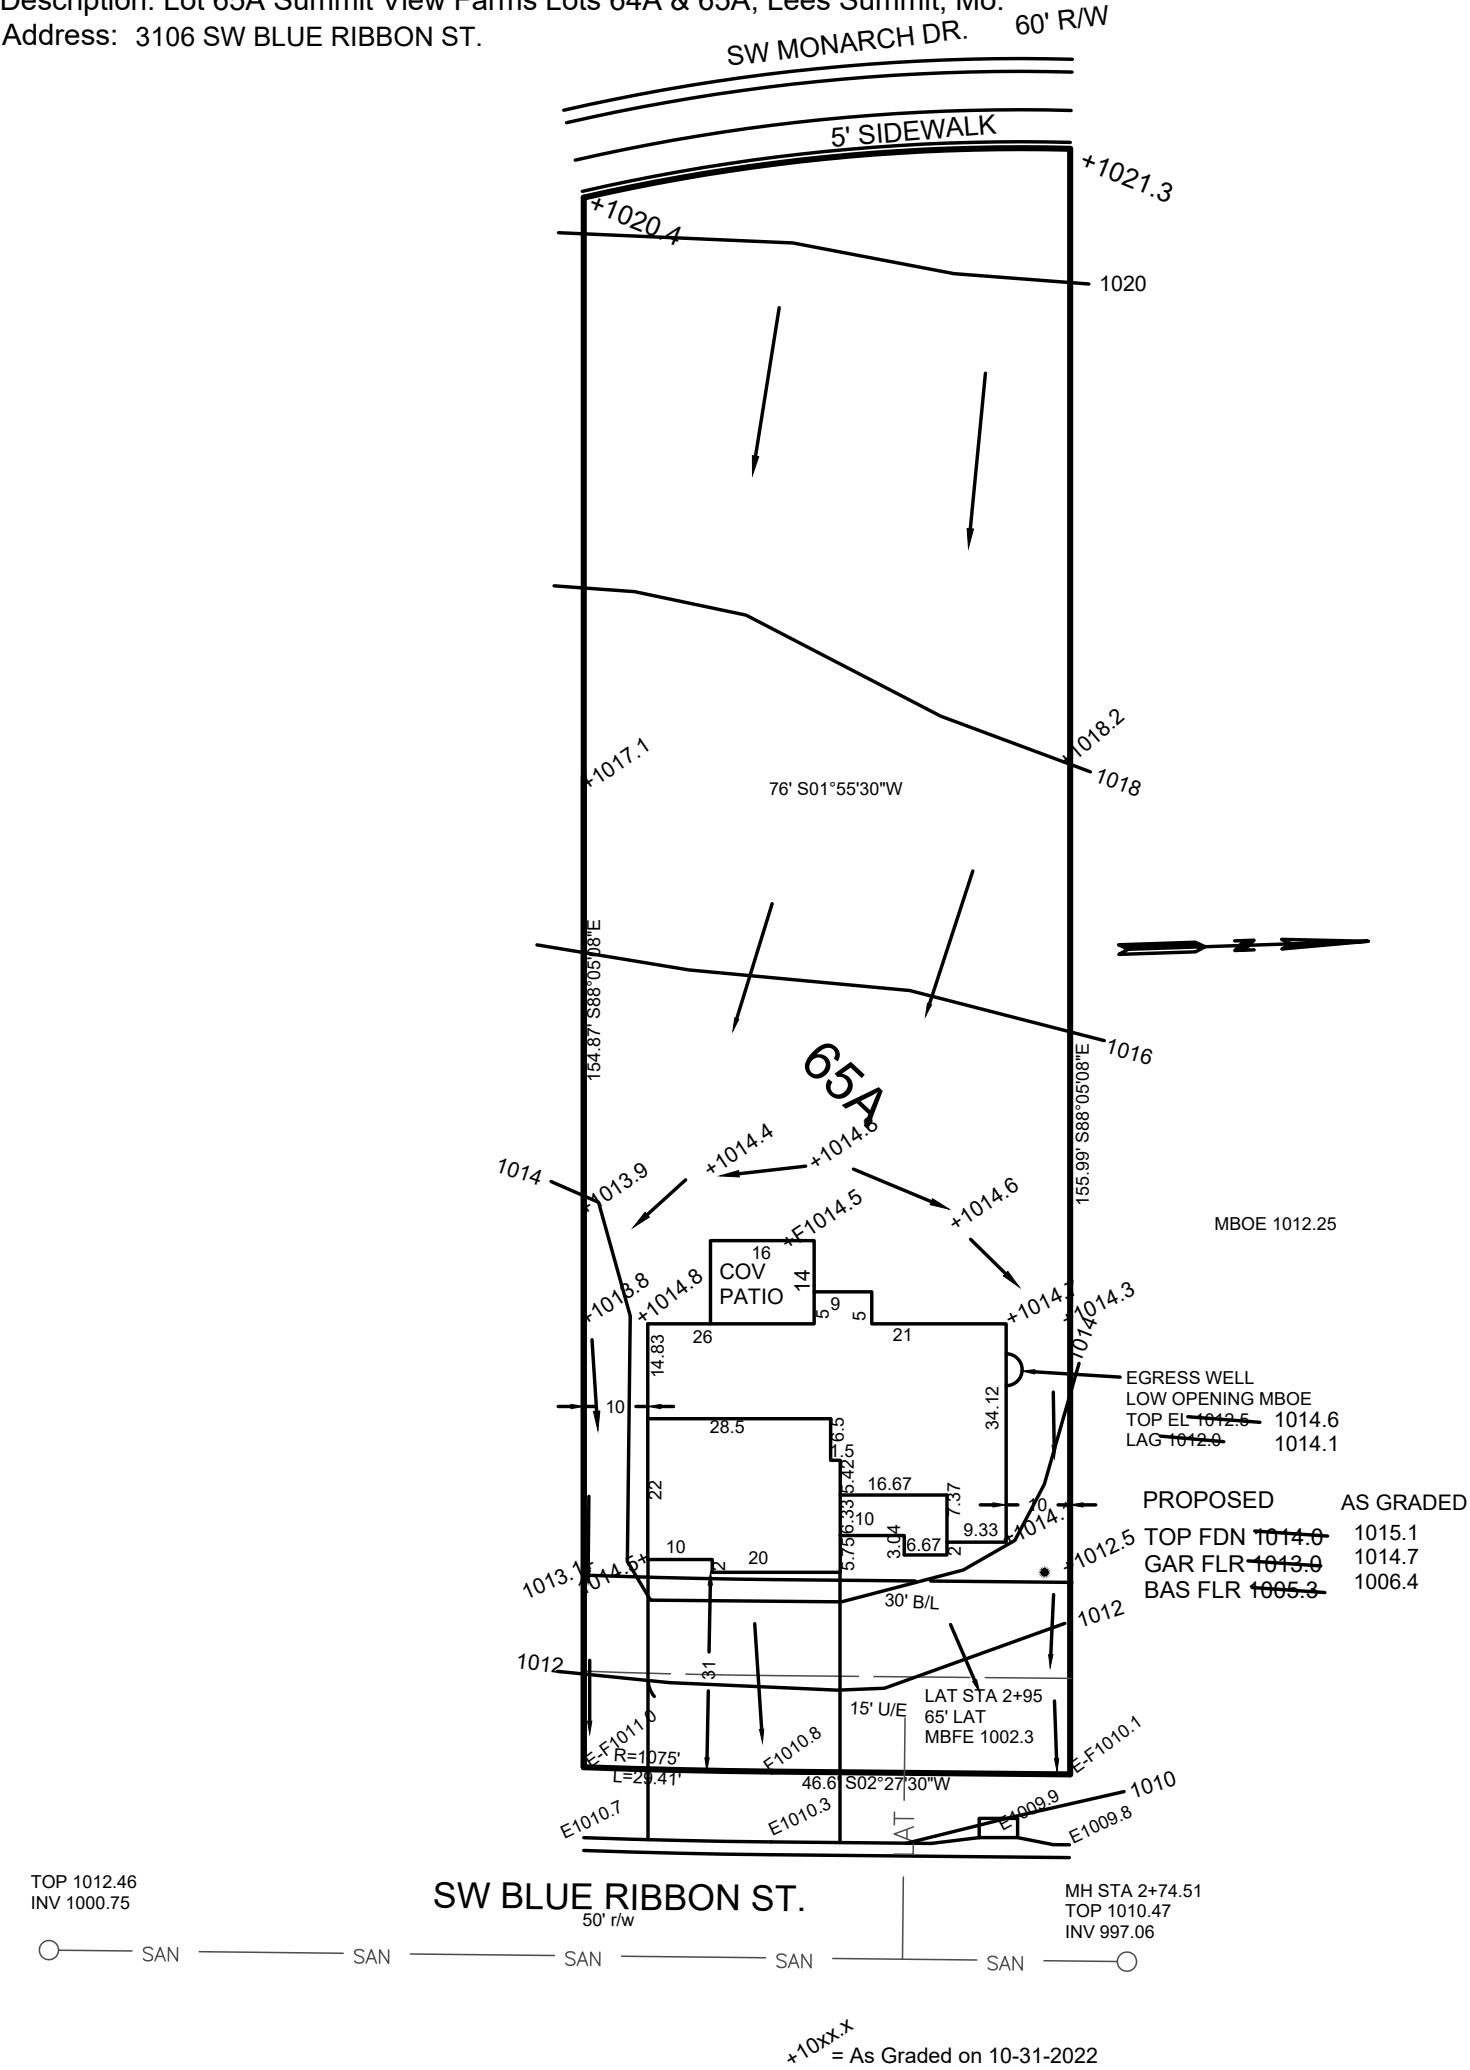

→ = DRAINAGE PATTERN

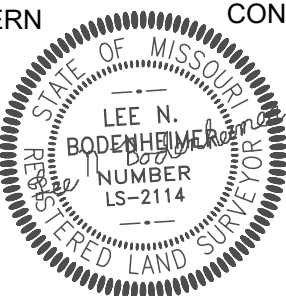

CONSTRUCTION ENGINEERING SERVICES, INC.
16810-C East 40 Highway
Independence, MO 64055
(816)478-2323
lee@engineeringkc.com
SCALE: 1"=30'
DATE: 08-13-2021 & 10-31-2022
JOB NO: 17887 18553

LEE BODENHEIMER, L.S.
Land Surveyor