


AS GRADED PLOT PLAN

Ordered by: TRUMARK HOMES

Description: LOT 152 HIGHLAND MEADOWS - 5th plat, LEES SUMMIT, MO.

Address: 2758 SW 12TH ST

RELEASE FOR CONSTRUCTION
AS NOTED ON PLANS REVIEW
DEVELOPMENT SERVICES
LEE'S SUMMIT, MISSOURI
04/13/2023 4:50:55

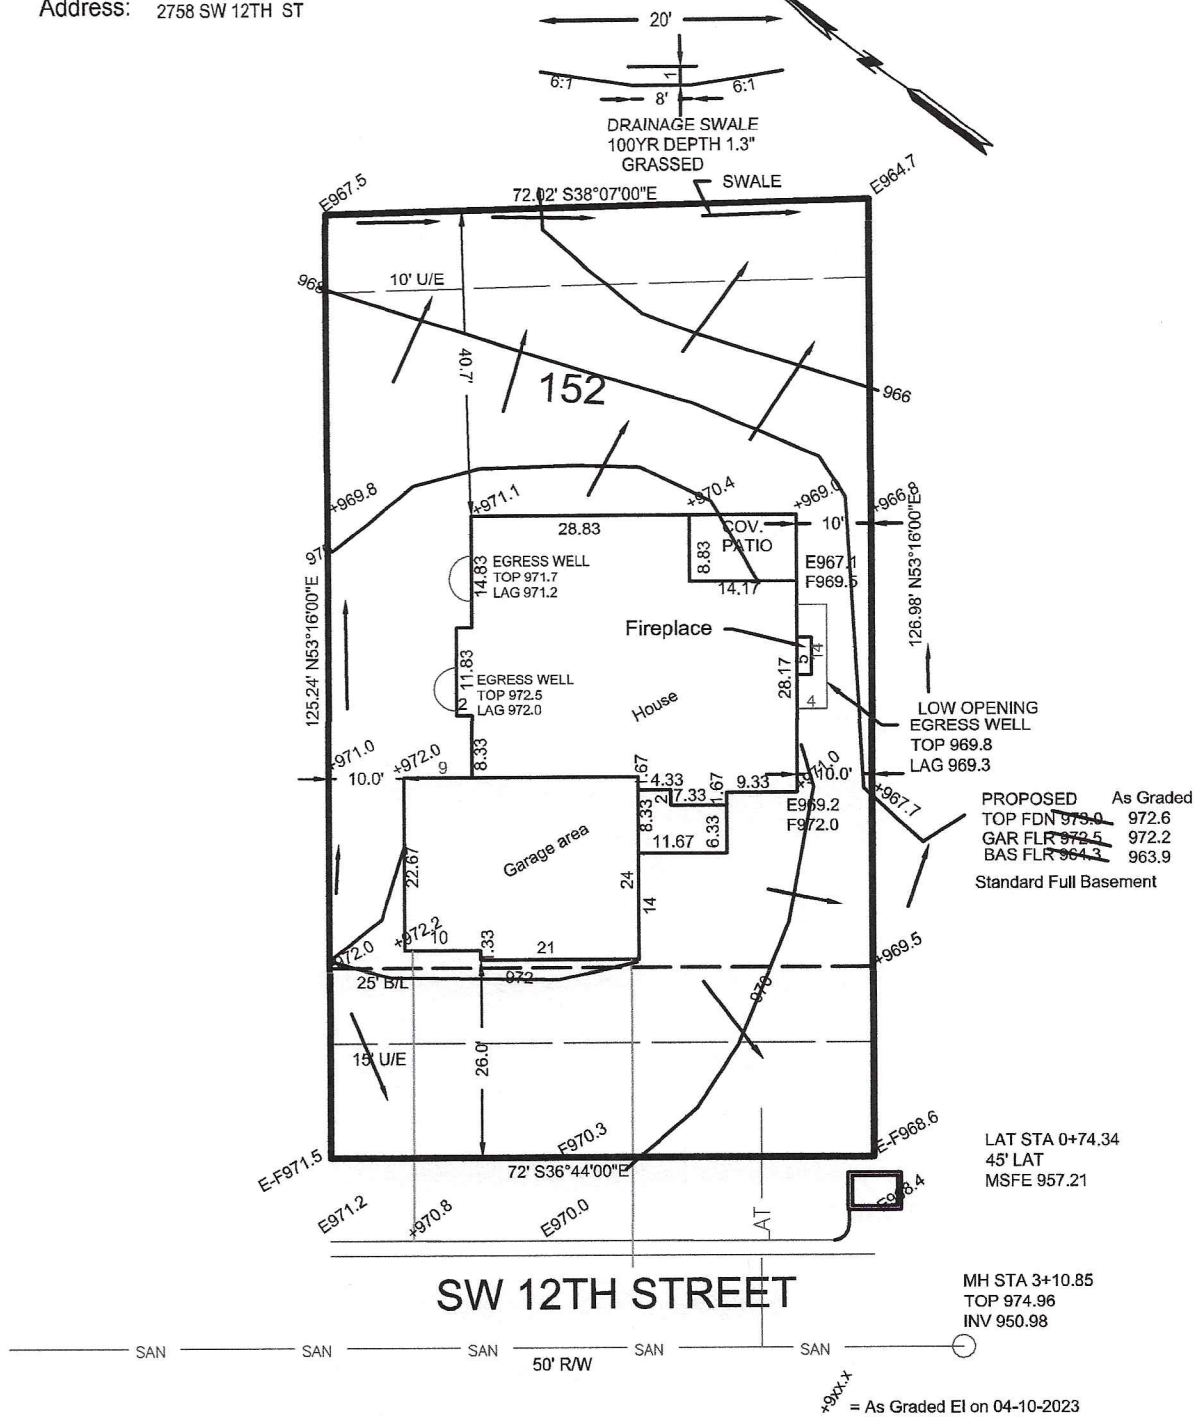

→ = DRAINAGE PATTERN

CONSTRUCTION ENGINEERING SERVICES, INC.

16810-C East 40 Highway
Independence, MO 64055
(816)478-2323

lee@engineeringkc.com

SCALE: 1" = 20'

DATE: 06-28-2022 & 04-10-2023

JOB NO: 18434 & 18707

LEE BODENHEIMER, L.S.
Land Surveyor

