



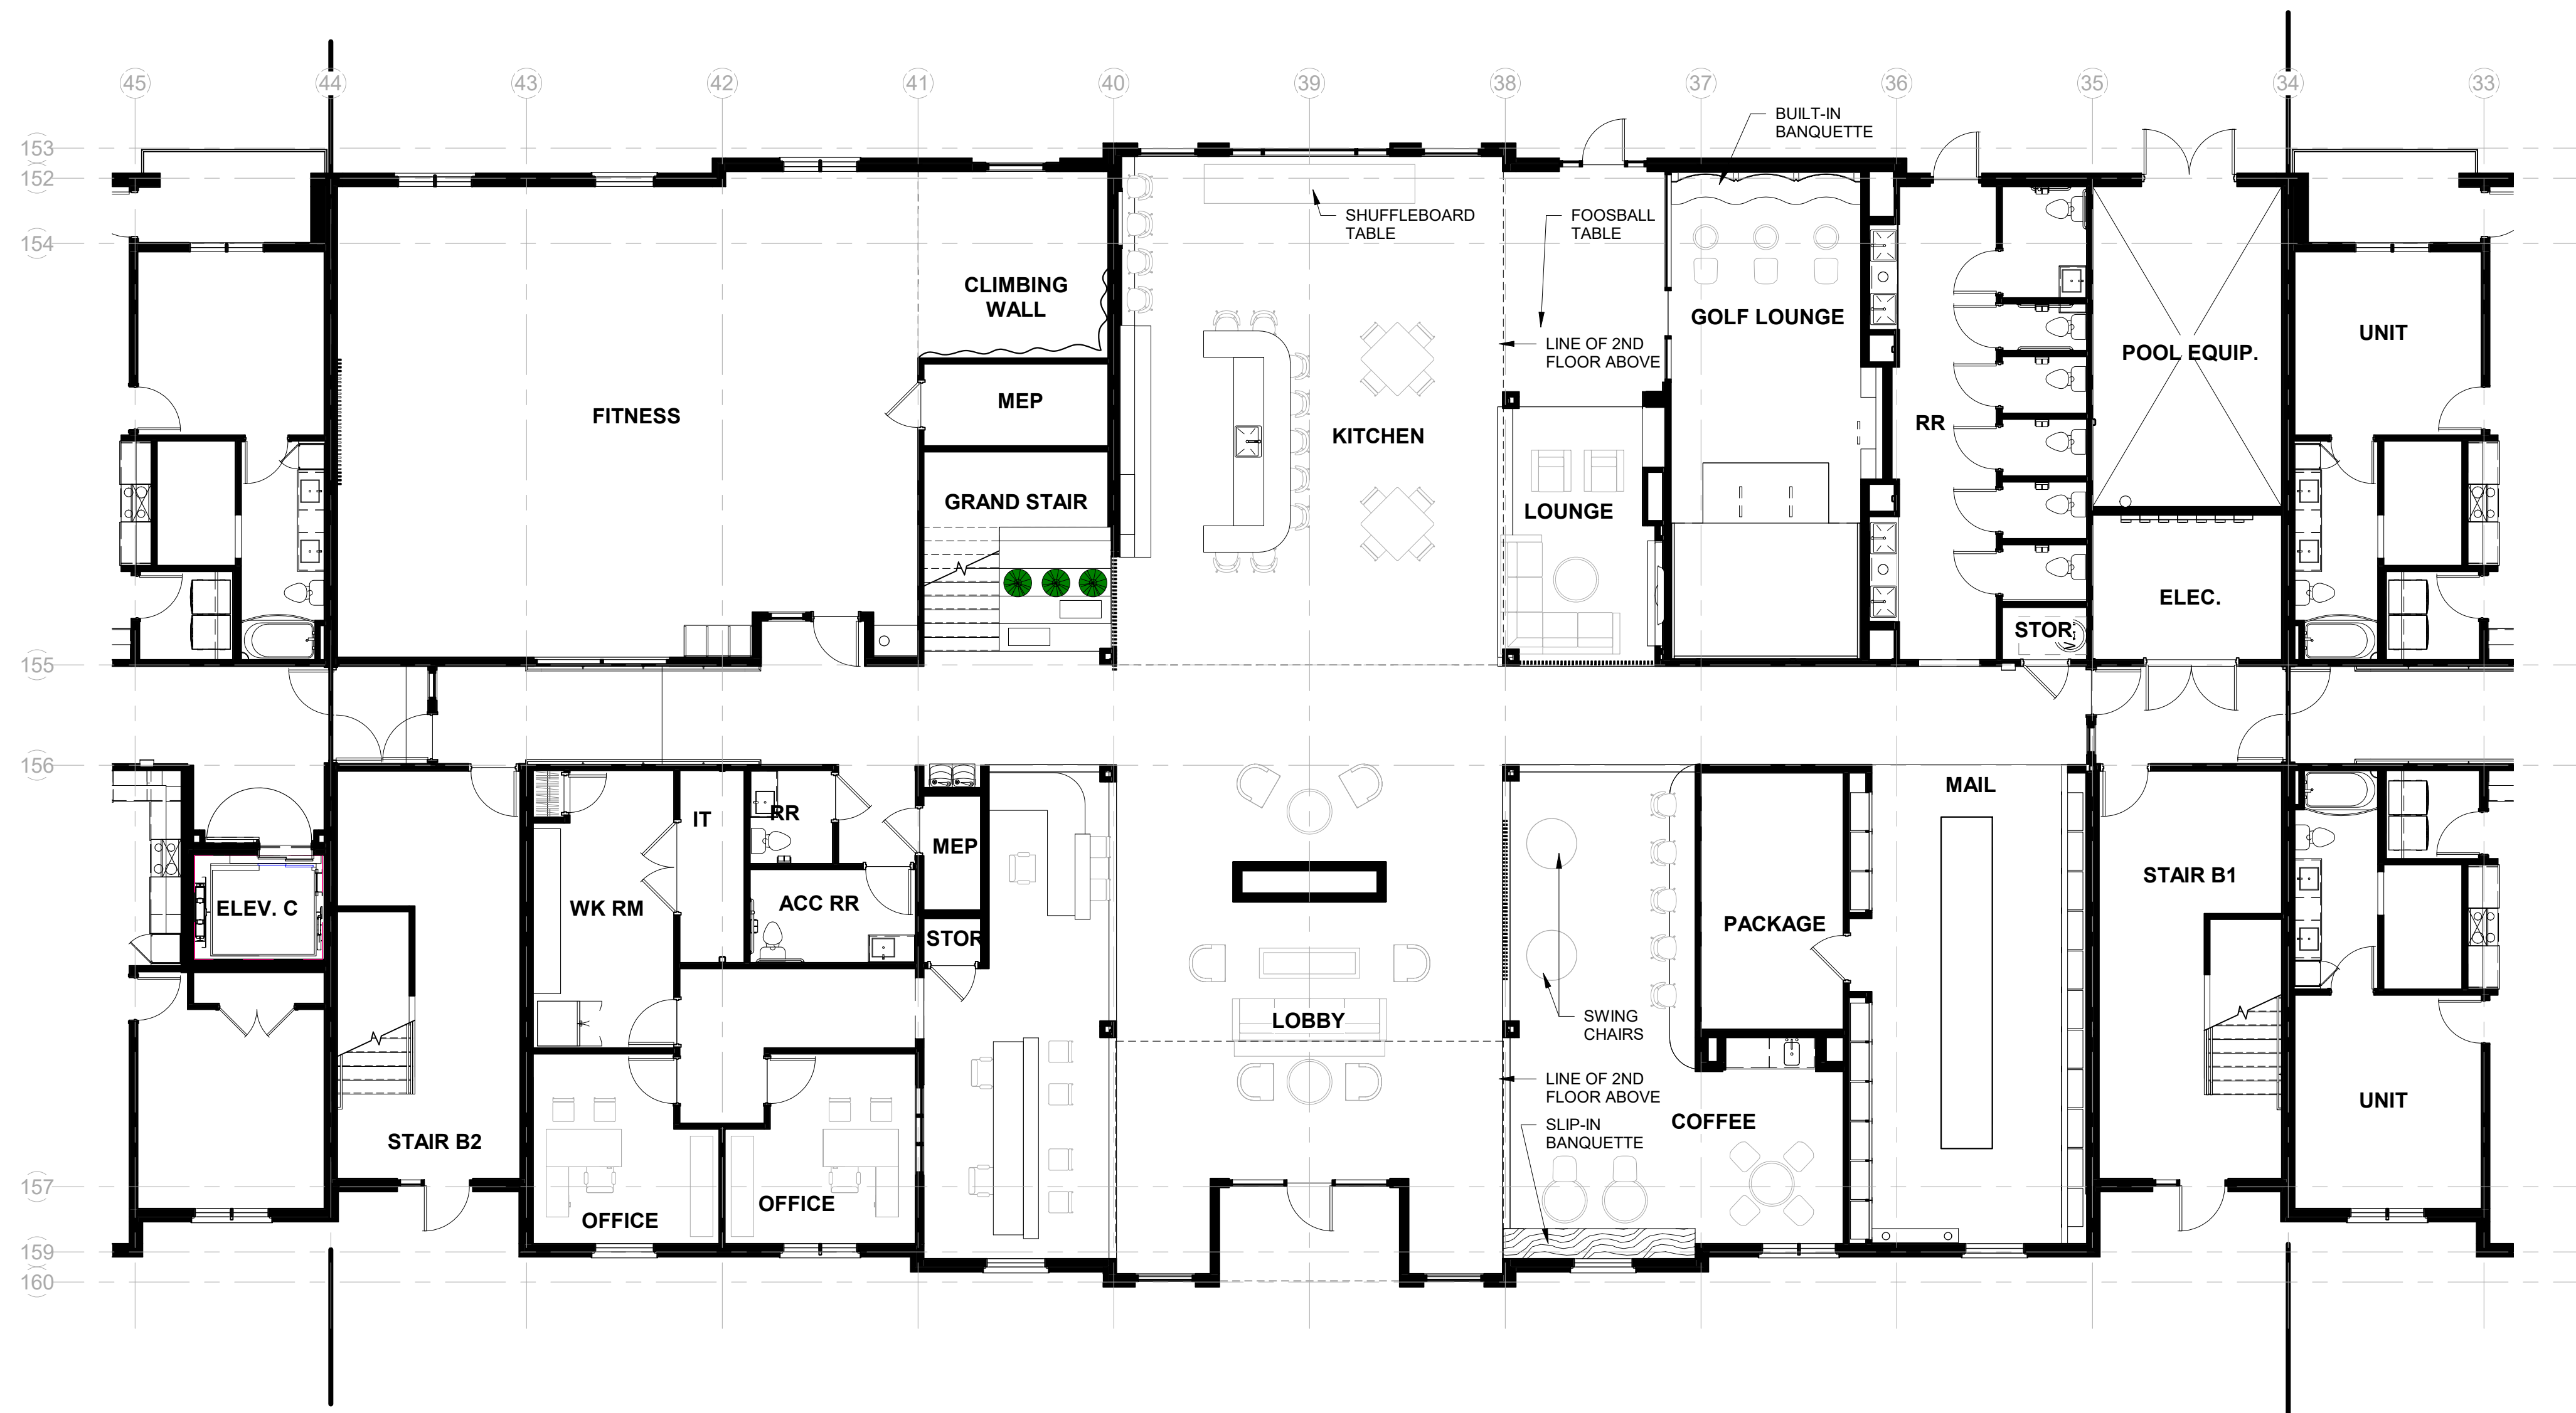

1 Level 1 - Furniture Plan
1/8" = 1'-0"

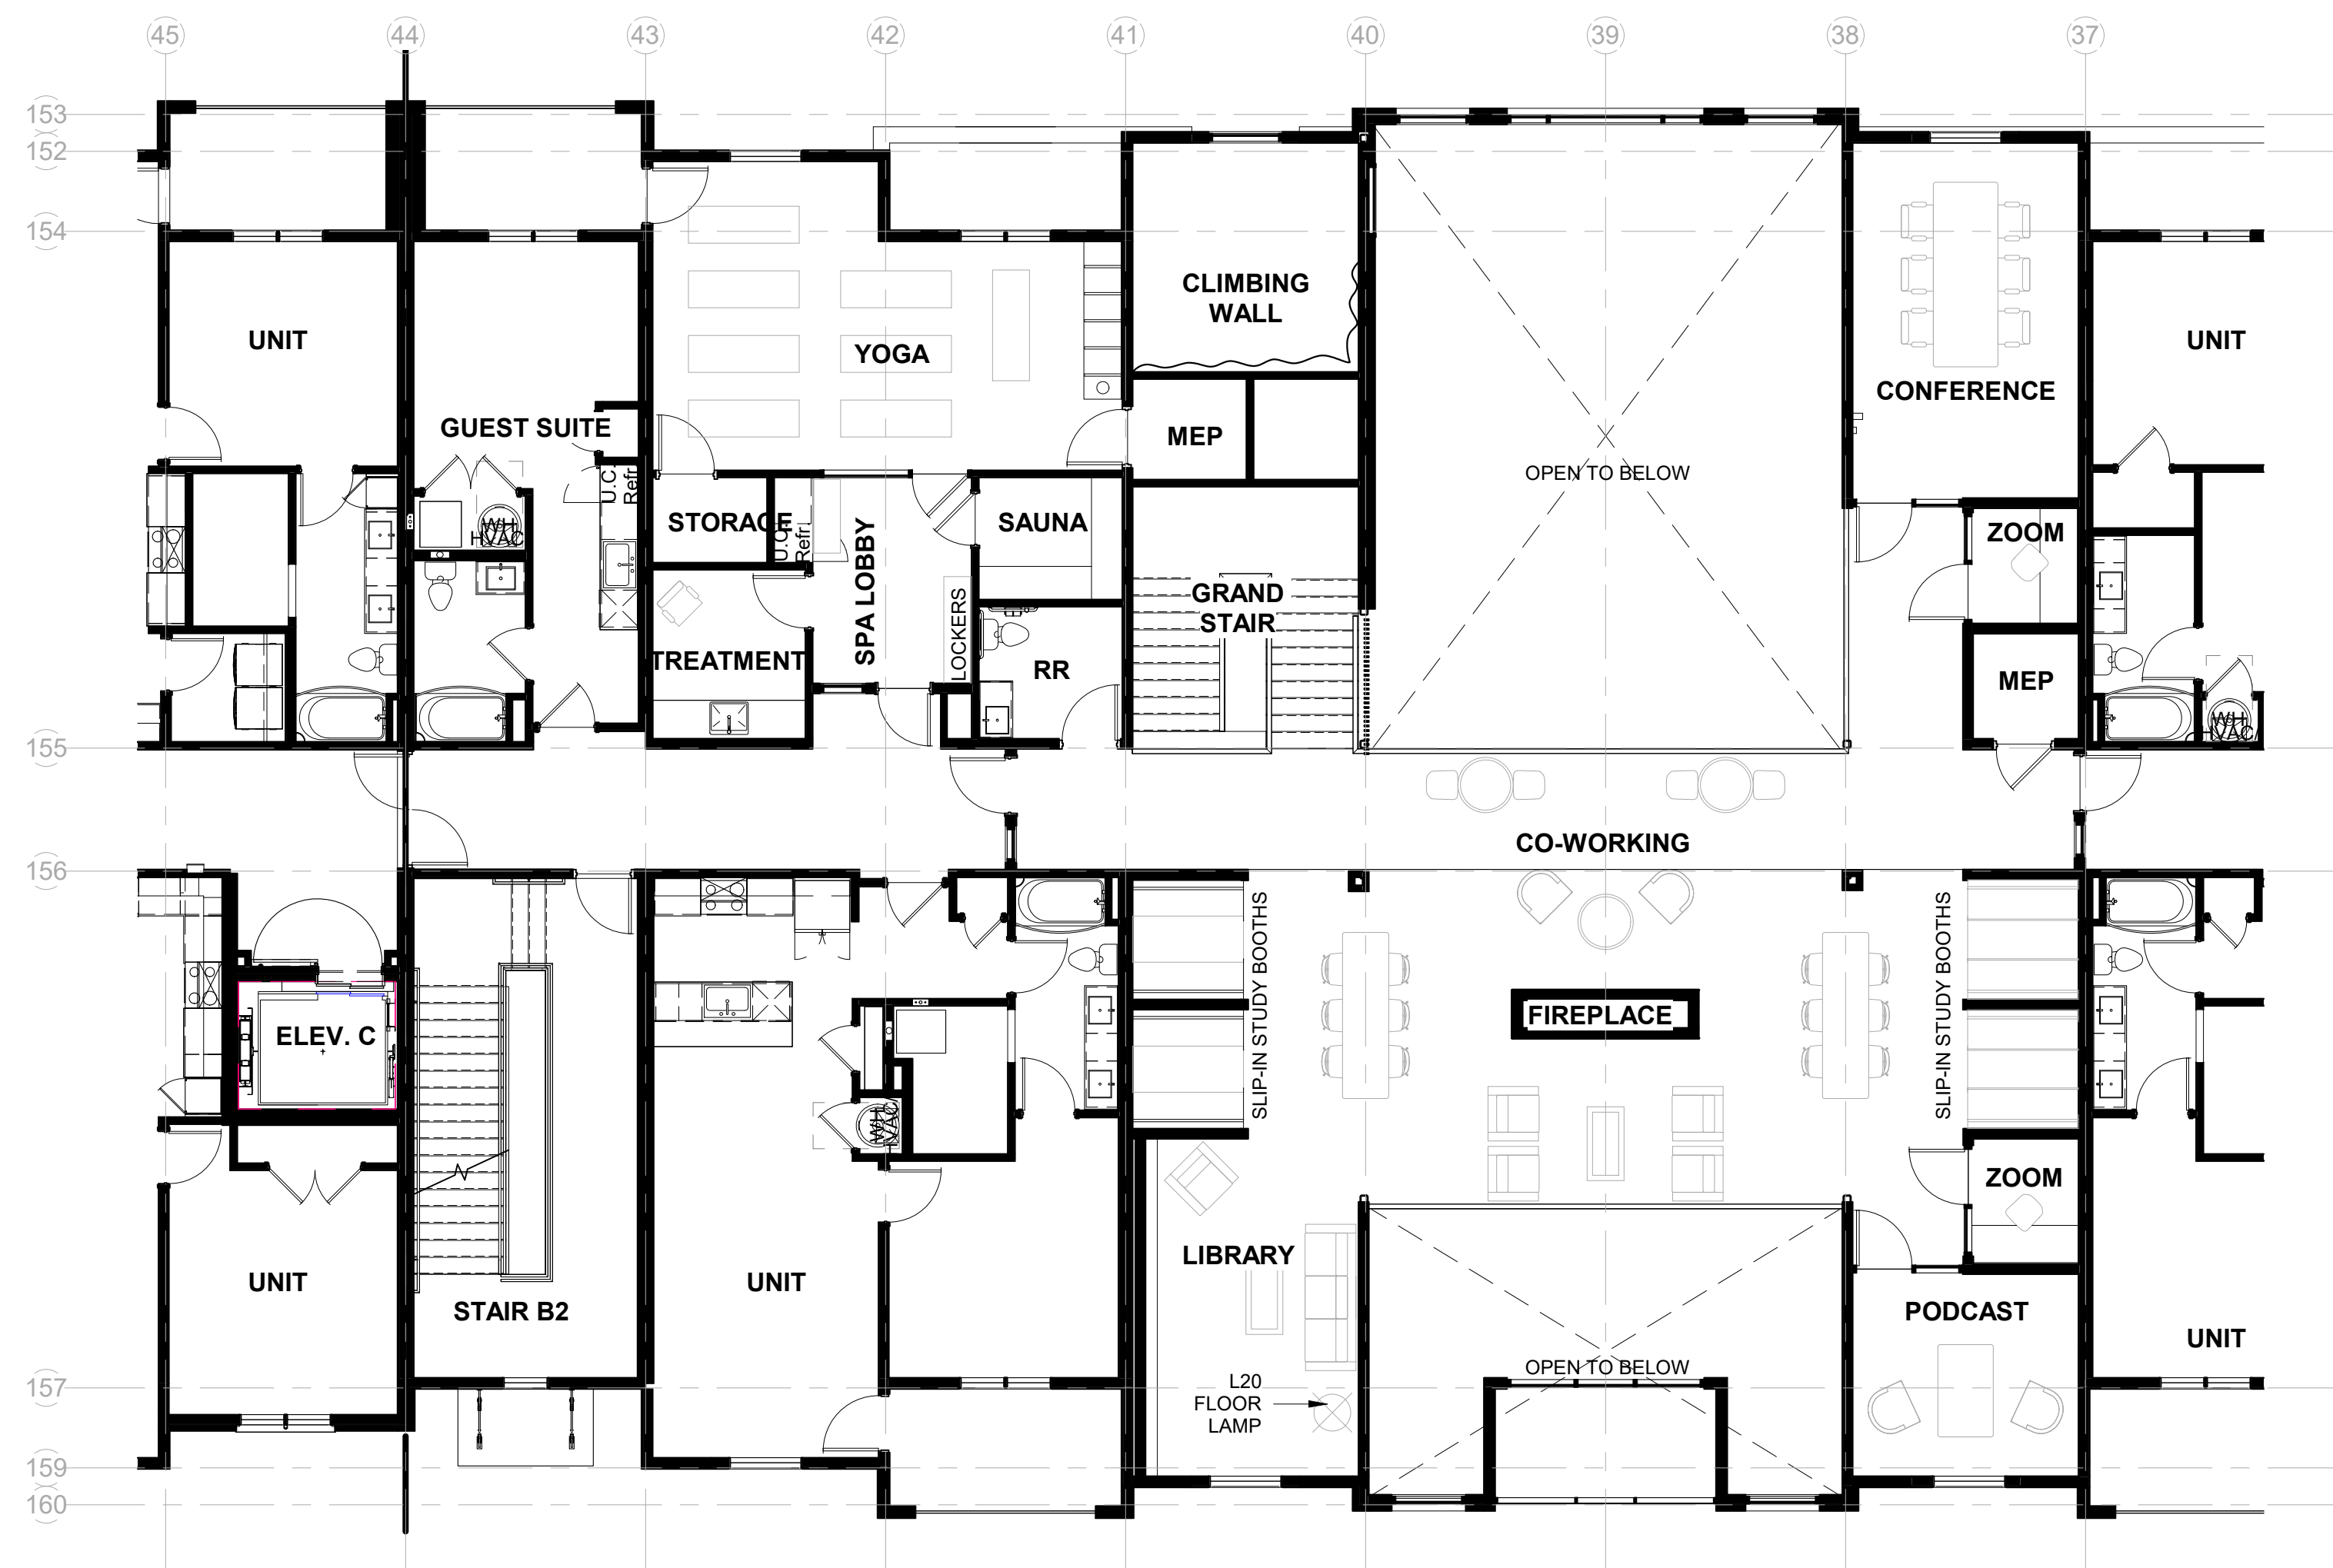

2 Level 2 - Furniture Plan
1/8" = 1'-0"


PRINTS ISSUED:
04-11-2023

ISSUE STATUS:
230411 CITY COMMENTS 1

REVISIONS:

1 CITY COMMENTS 1 04-11-23

© 2022 LOWERY DESIGN GROUP

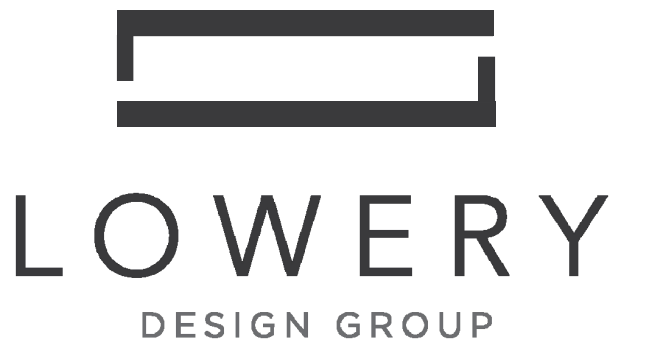

Summit Square Phase 3 (Trilogy)

Lee's Summit, Missouri

SHEET TITLE:
Clubhouse - Furniture Plans

PROJECT NUMBER: 2208


SHEET NUMBER:

ID.100.

DRAWN BY: TH CHECKED BY: EL



1 Level 1 - Flooring Plan
1/8" = 1'-0"

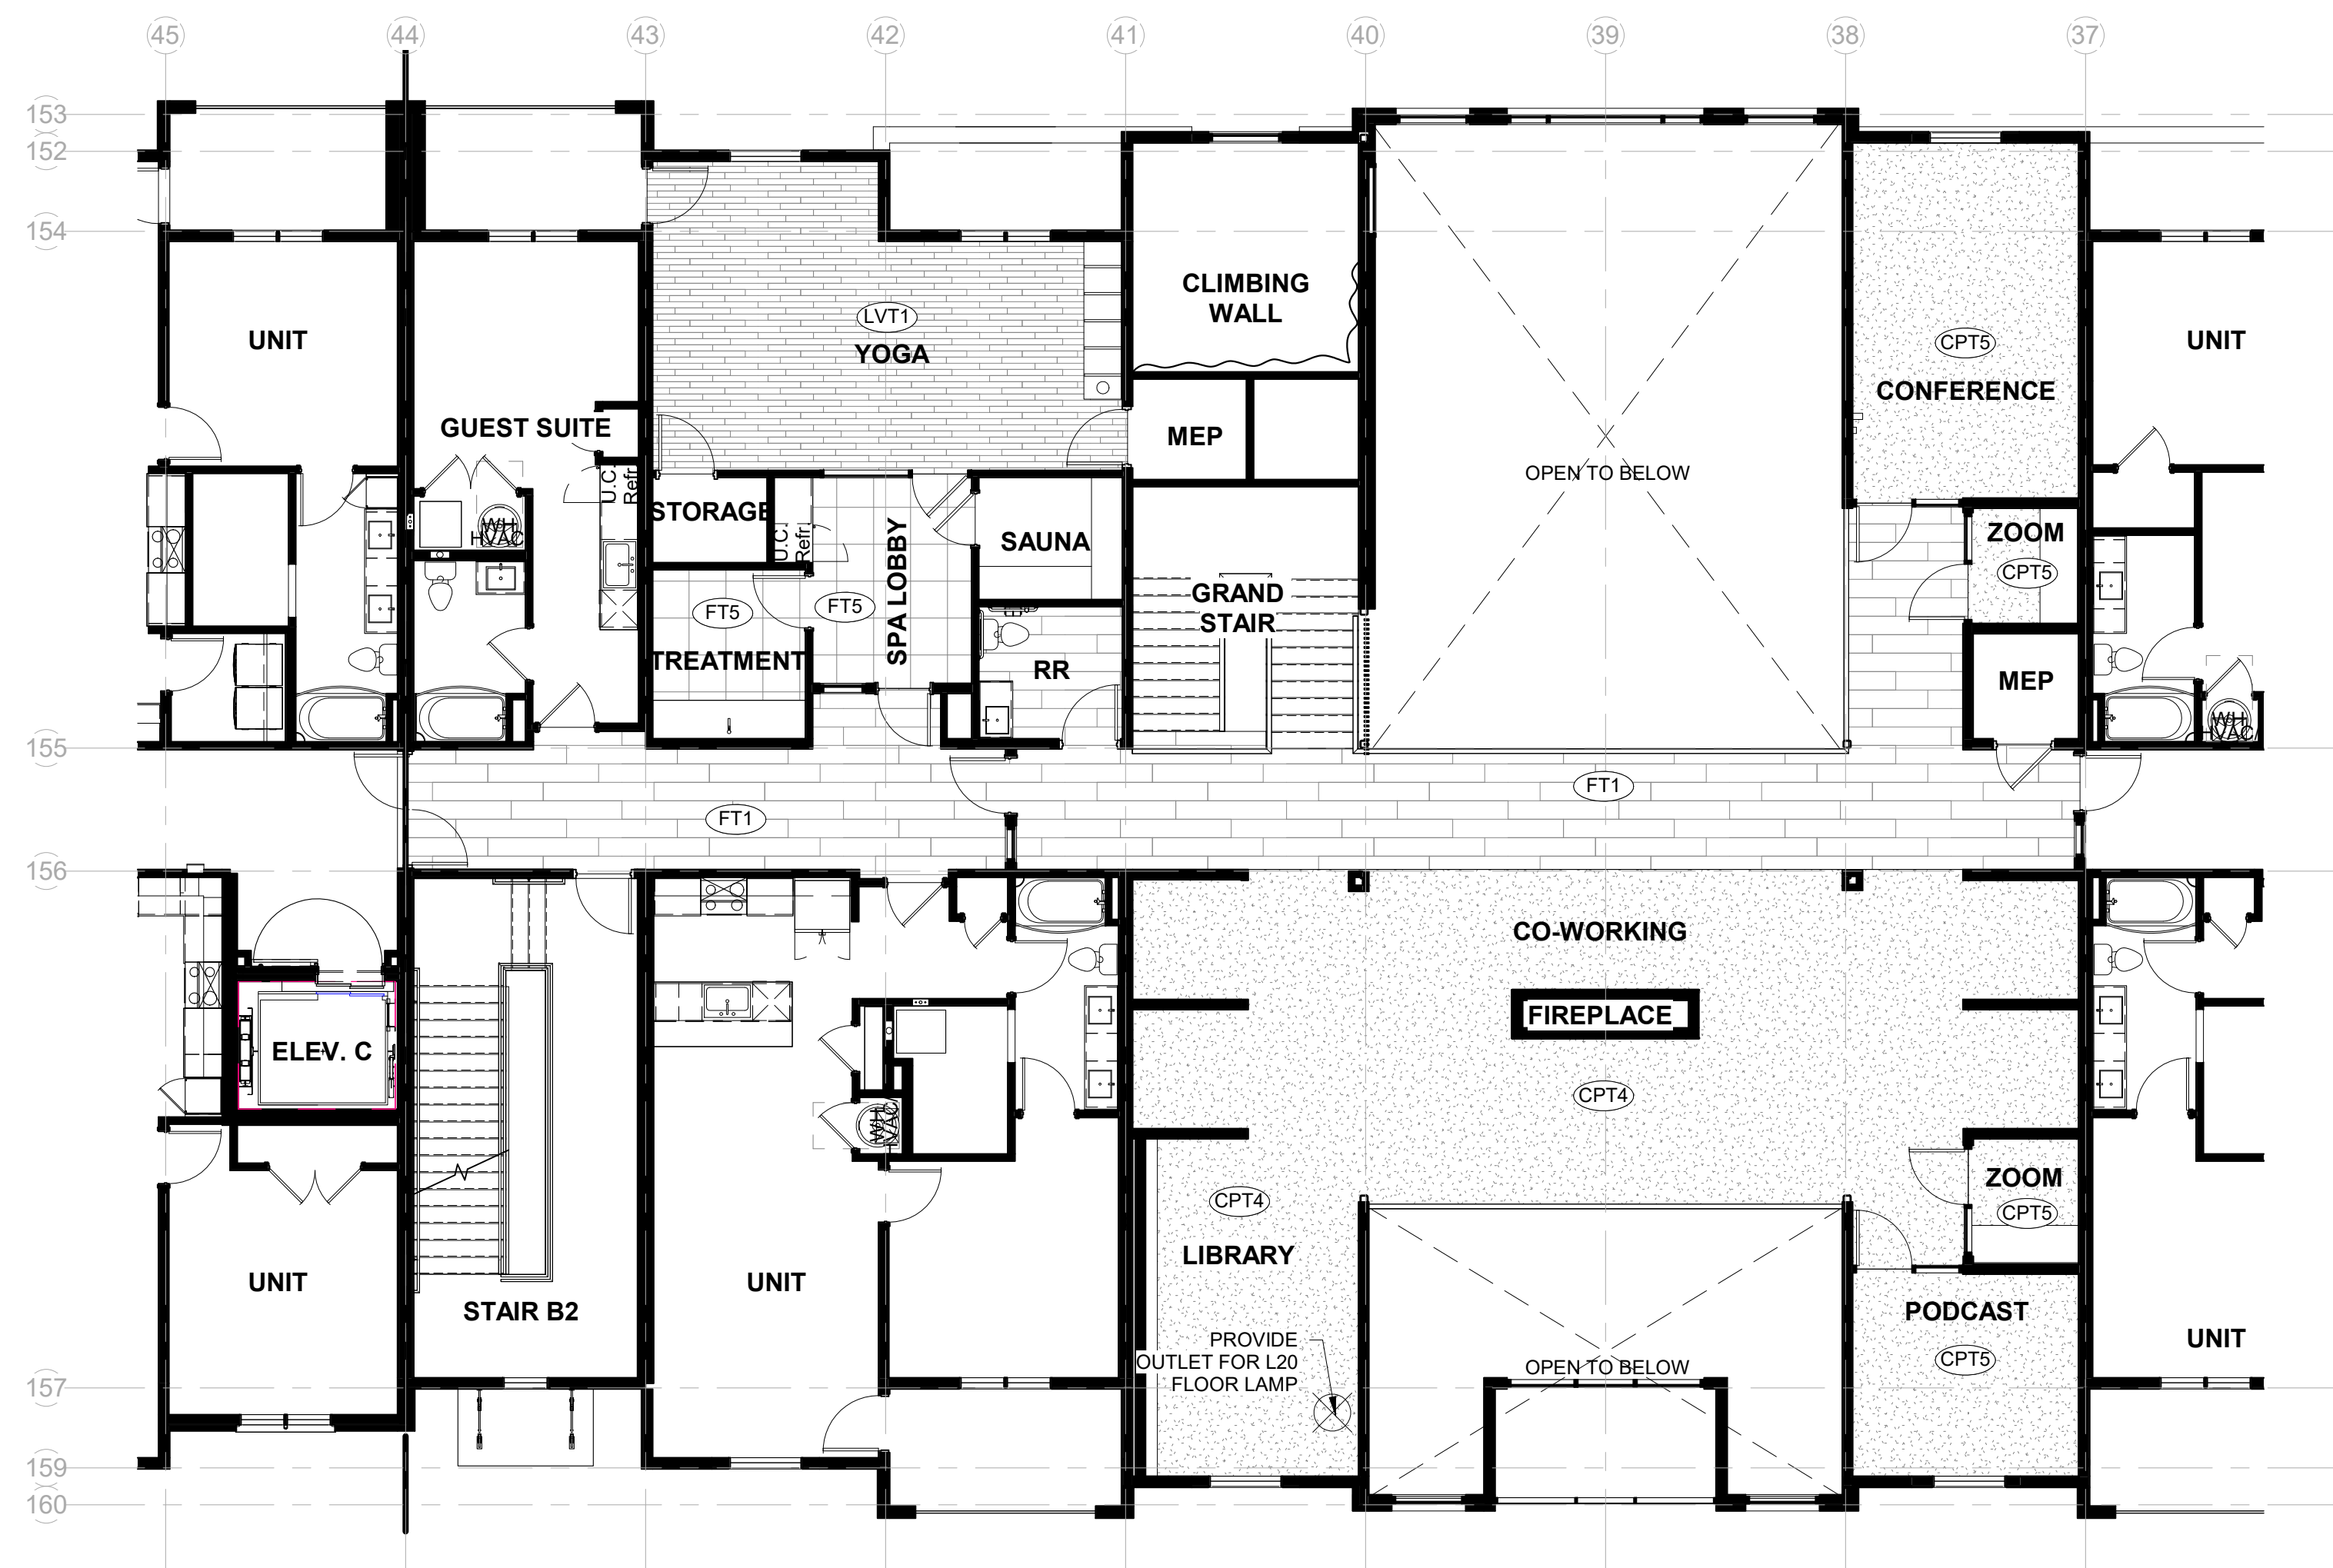

2 Level 2 - Flooring Plan
1/8" = 1'-0"


PRINTS ISSUED:
04-11-2023

ISSUE STATUS:
230411 CITY COMMENTS 1

REVISIONS:

1 CITY COMMENTS 1 04-11-23

© 2022 LOWERY DESIGN GROUP

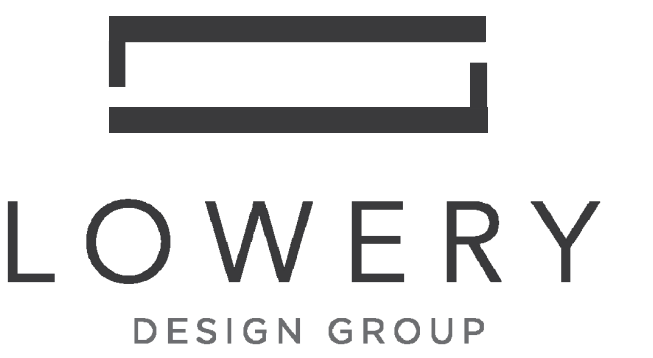

Summit Square Phase 3 (Trilogy)

Lee's Summit, Missouri



SHEET TITLE:
Clubhouse - Flooring Plans

PROJECT NUMBER: 2208


SHEET NUMBER:

ID.300.

DRAWN BY: TH CHECKED BY: EL

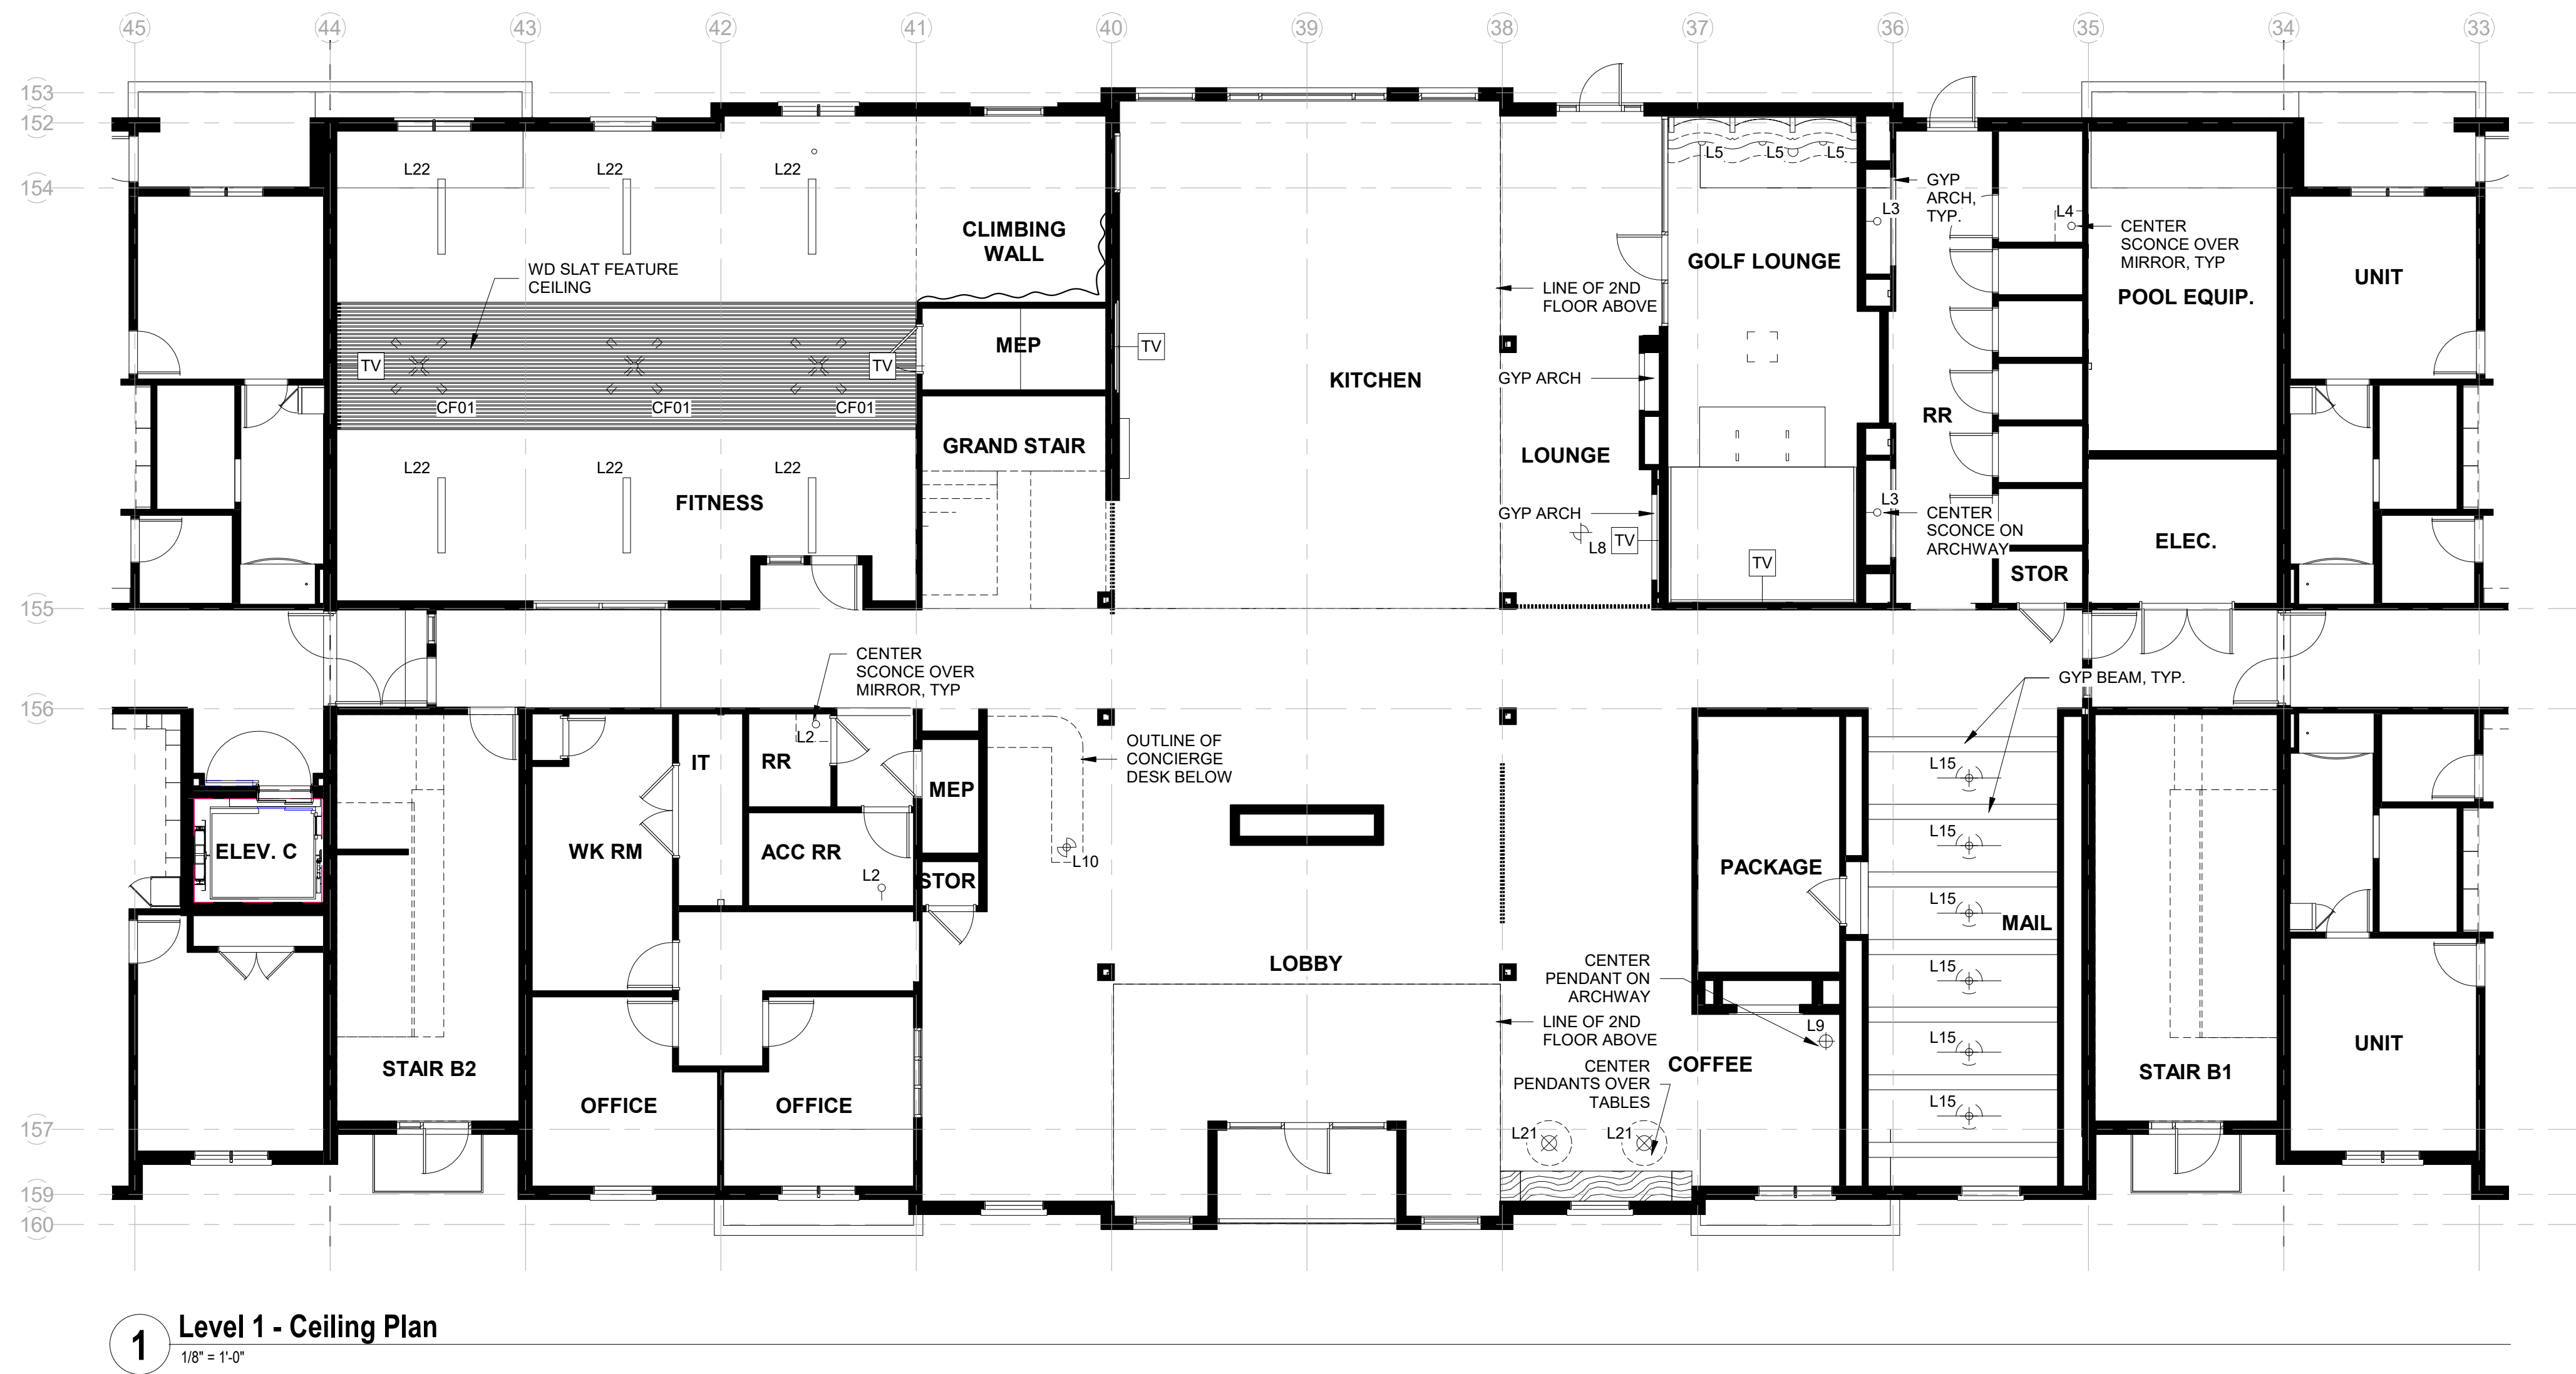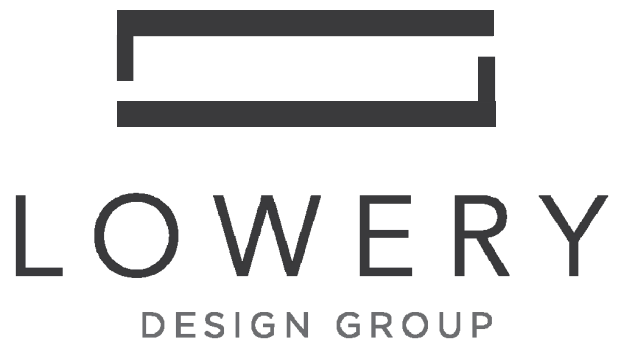

1 Level 1 - Ceiling Plan
1/8" = 1'-0"

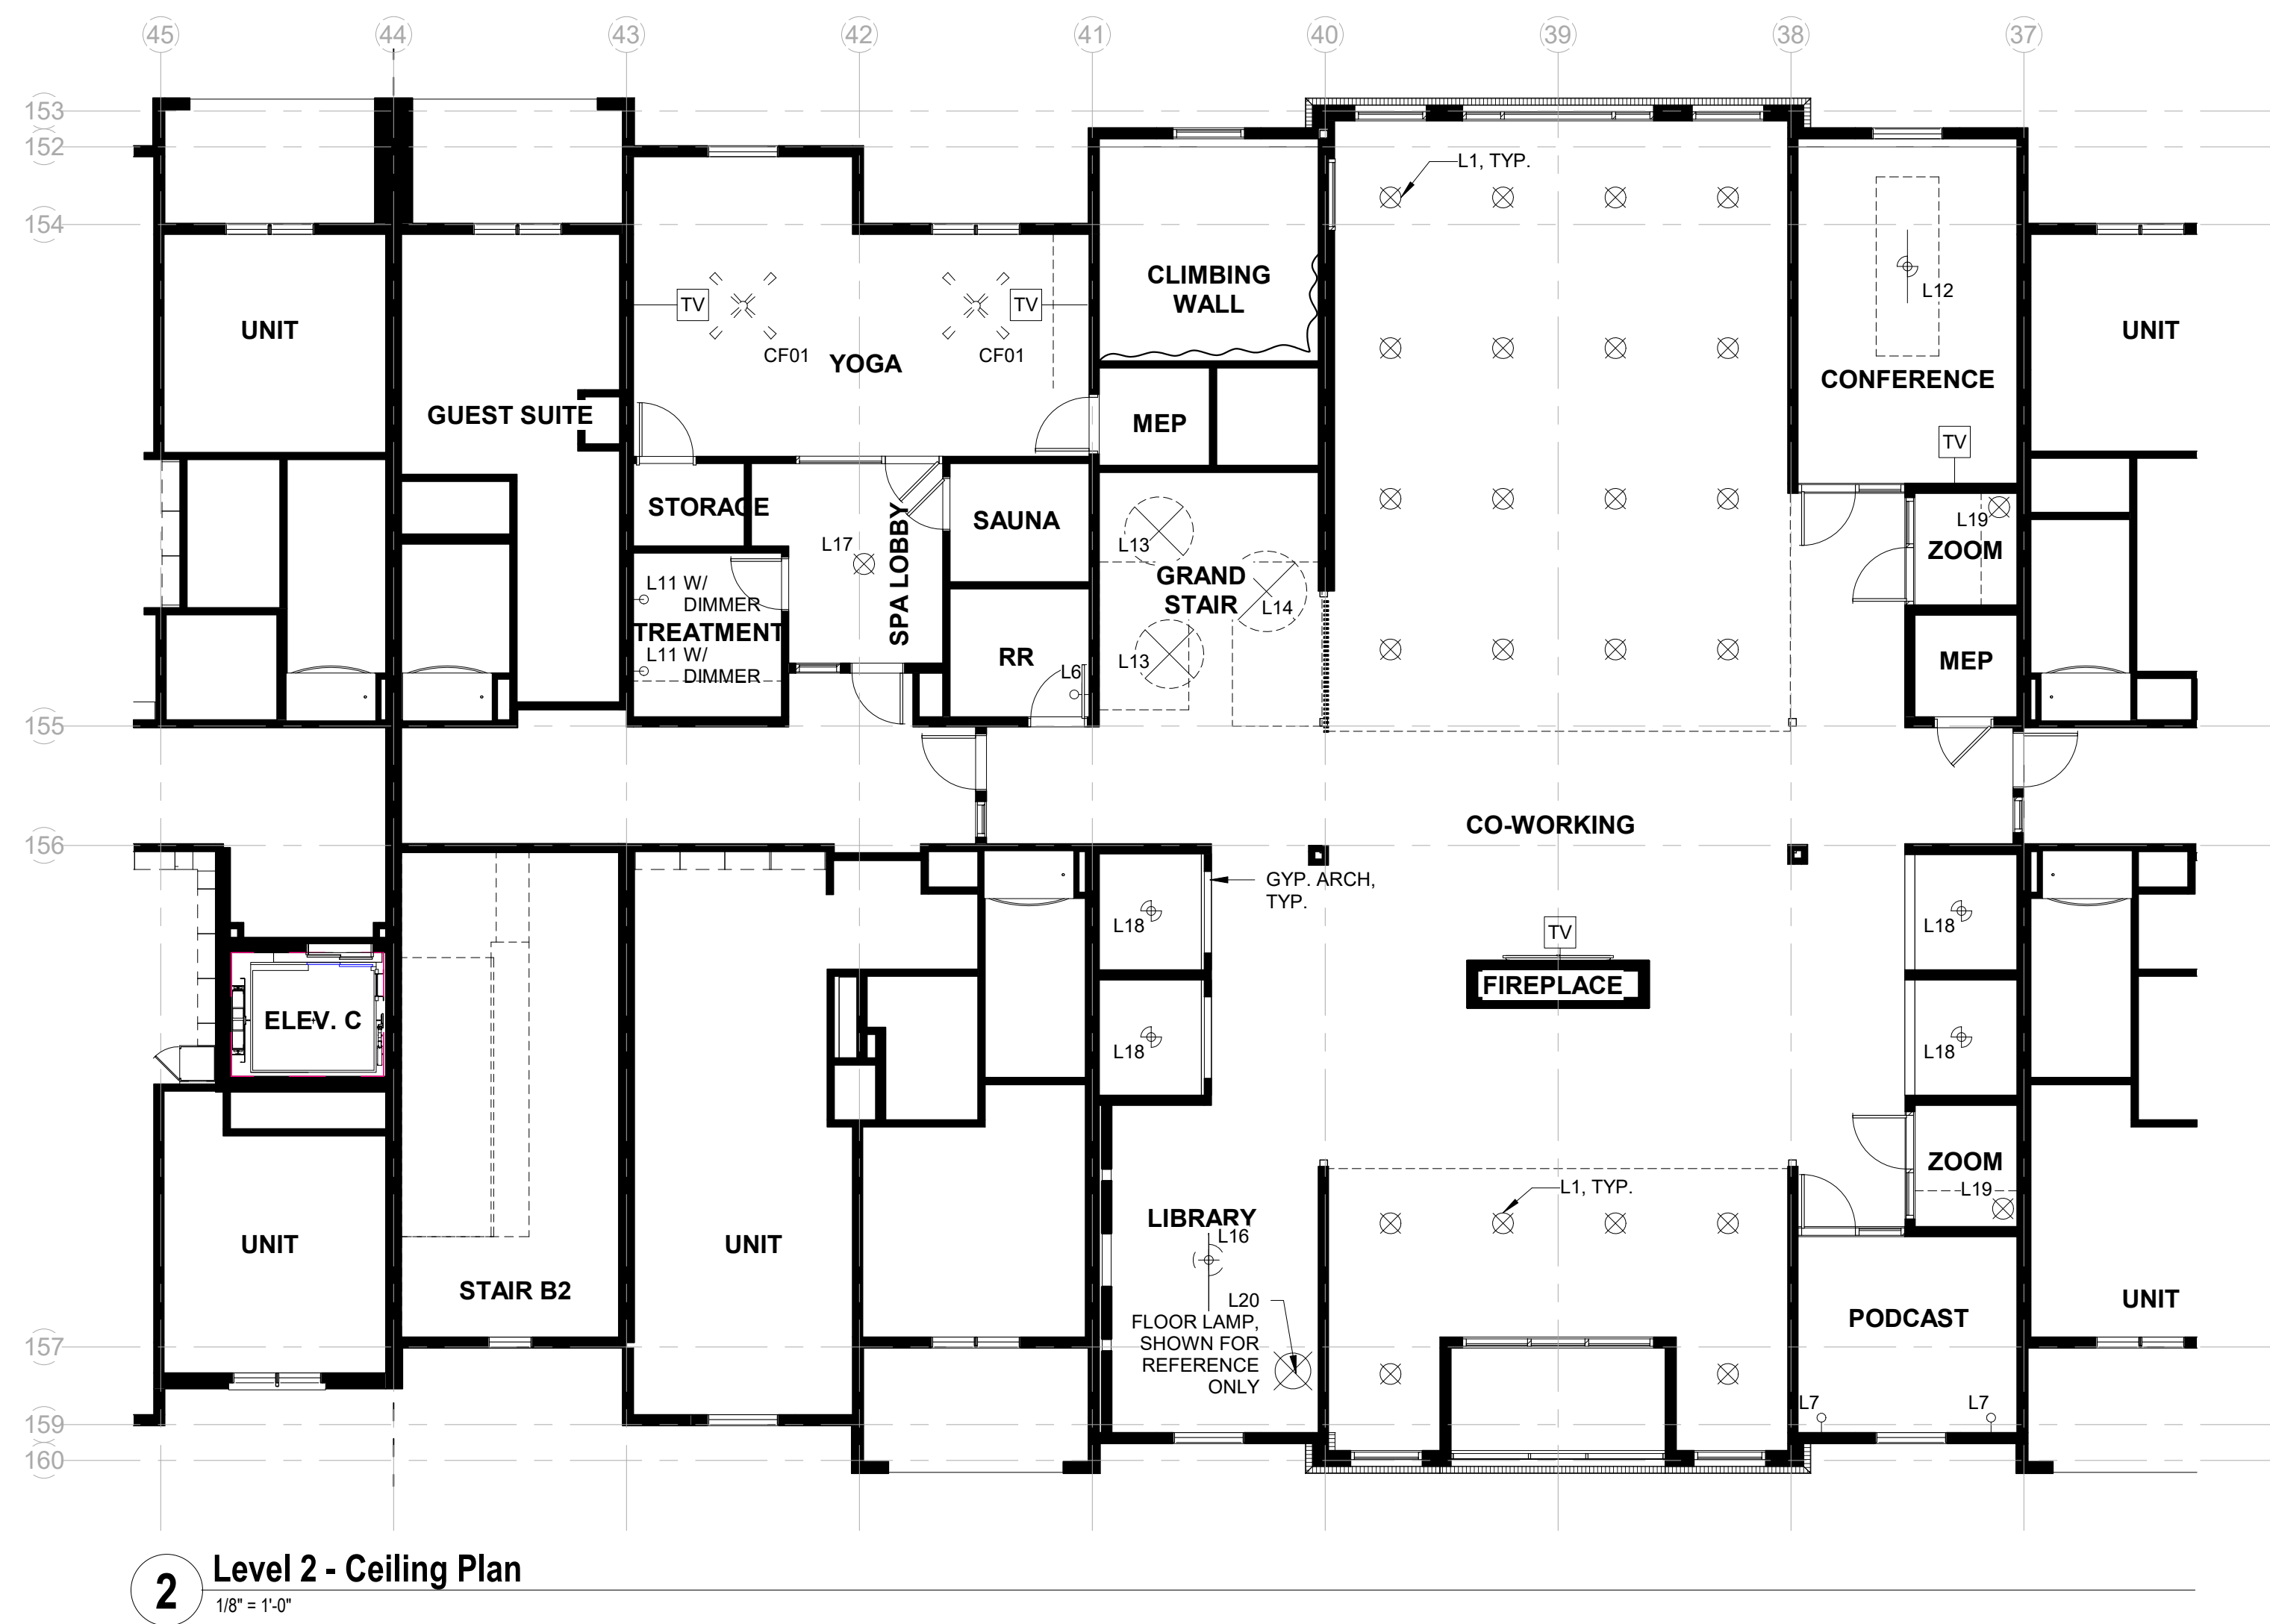

2 Level 2 - Ceiling Plan
1/8" = 1'-0"

Summit Square Phase 3 (Trilogy)

Lee's Summit, Missouri








SHEET TITLE:
Clubhouse - Decorative Ceiling
& Lighting

PROJECT NUMBER: 2208

SHEET NUMBER:

ID.400.

DRAWN BY: TH CHECKED BY: EL

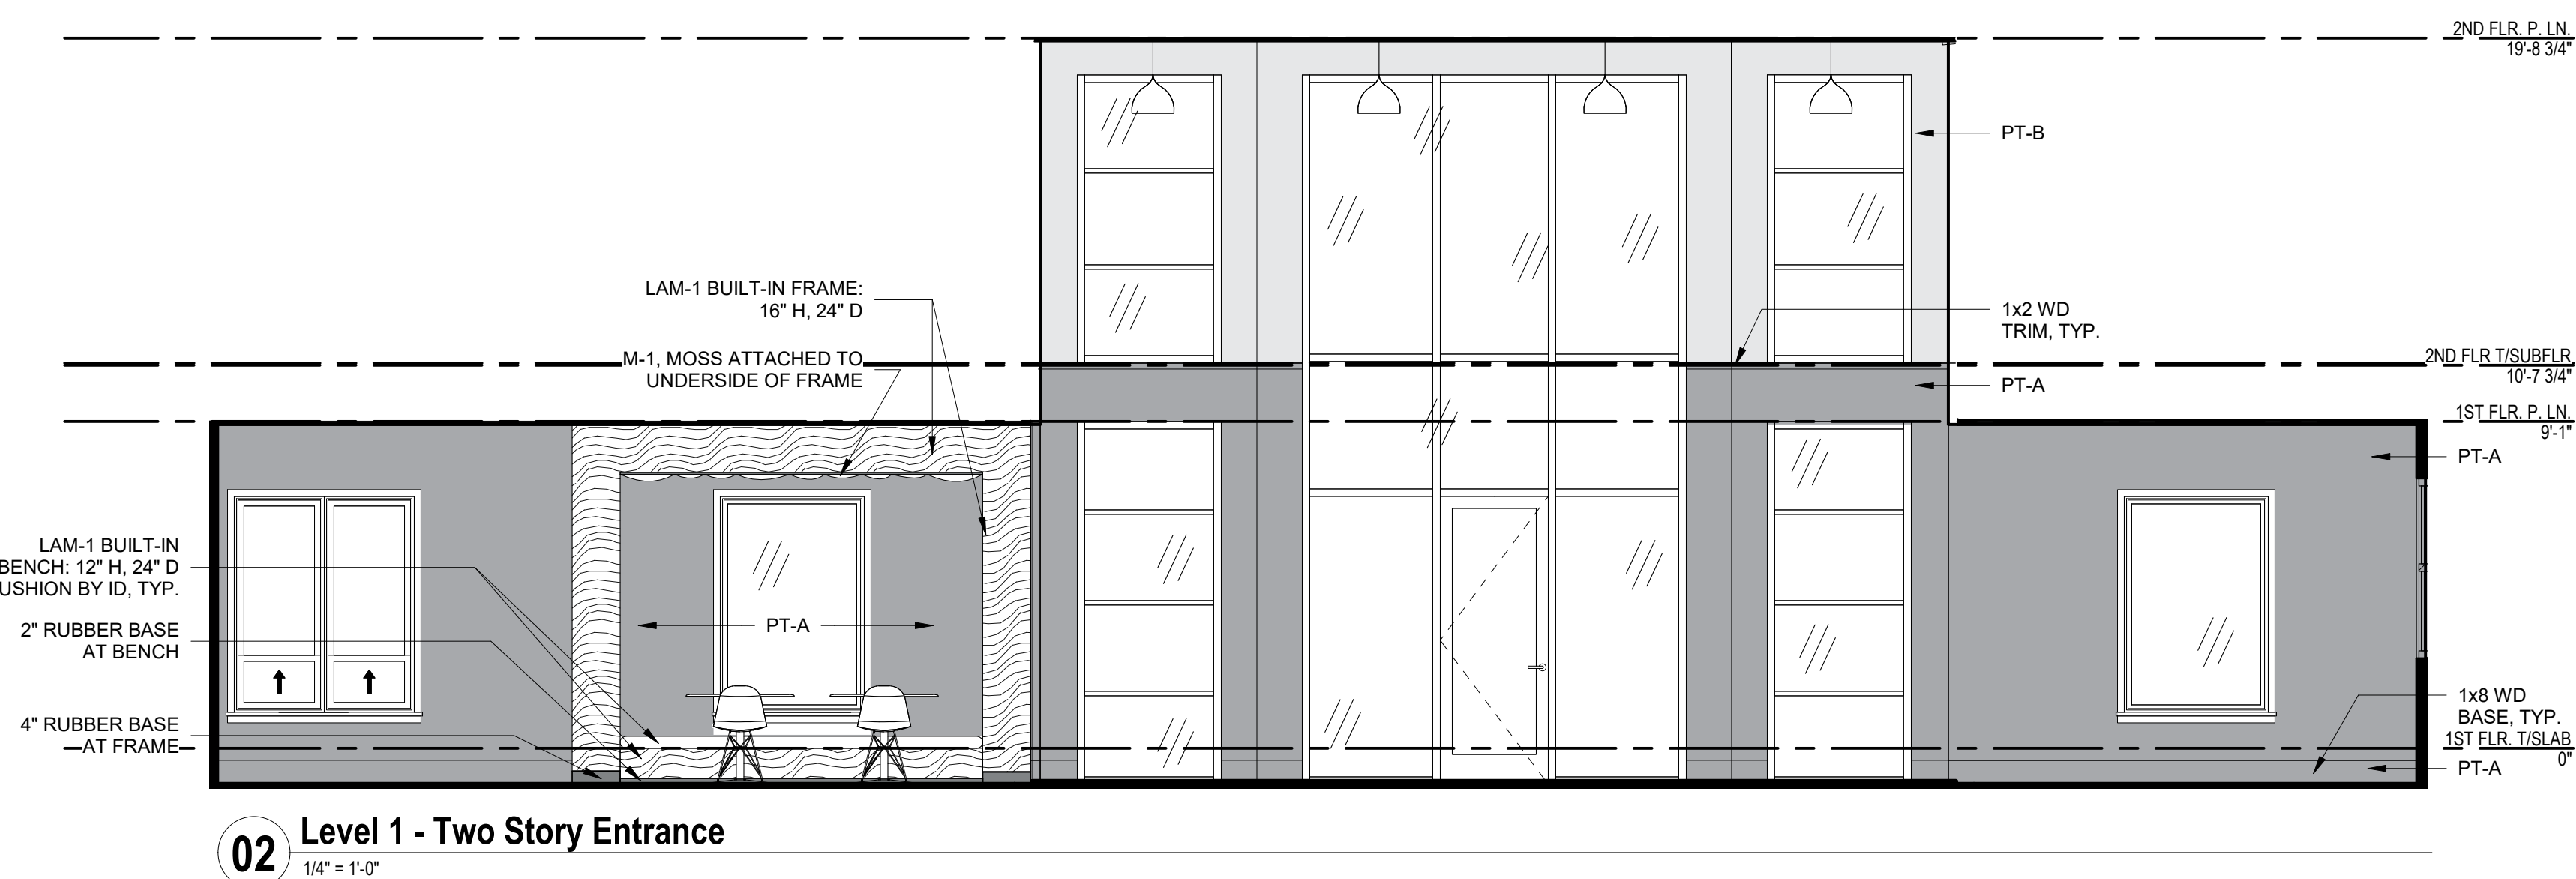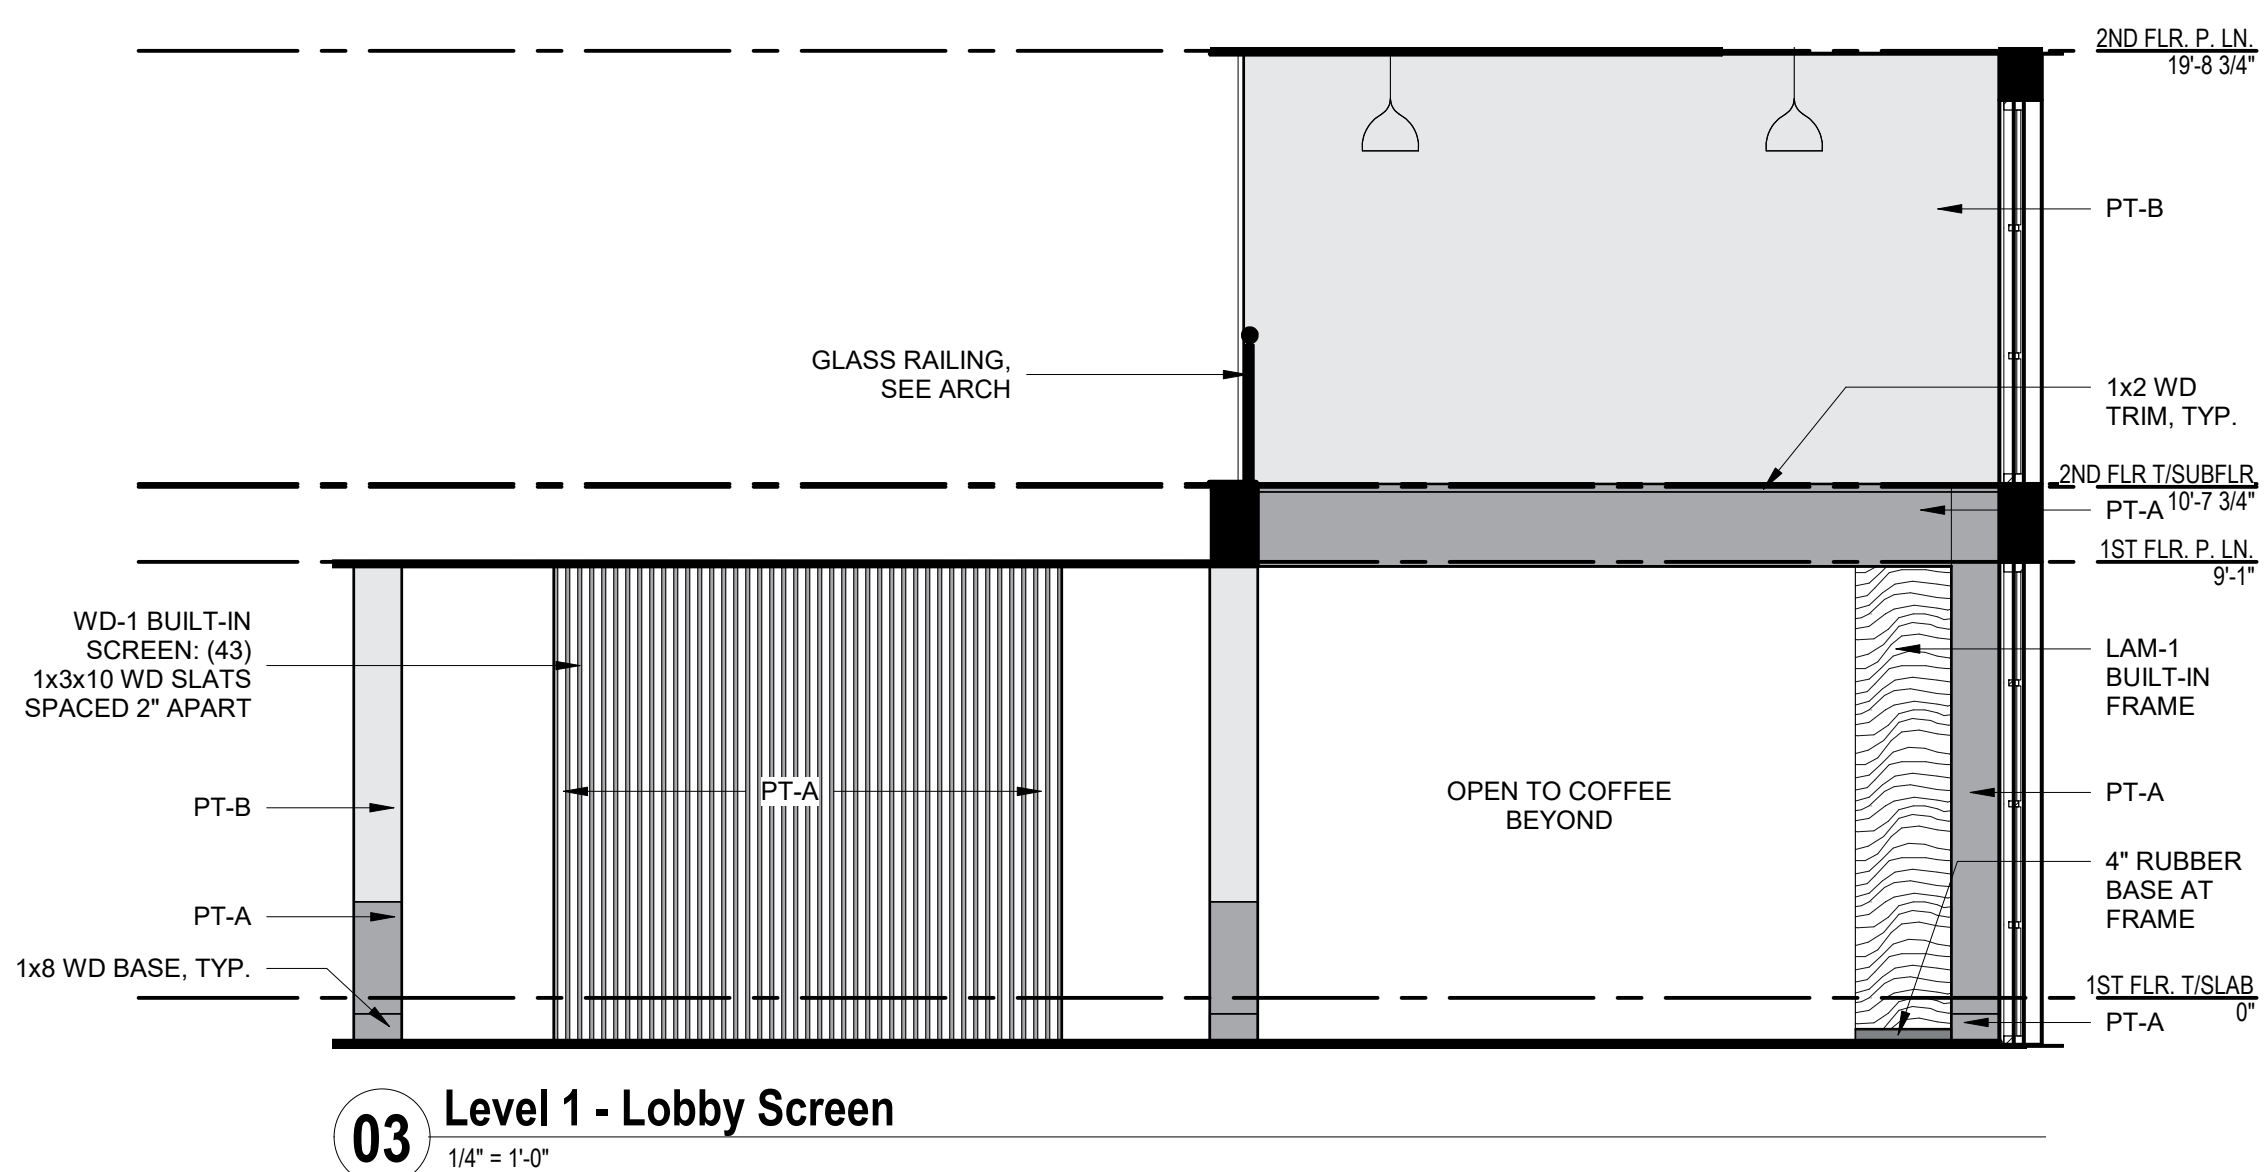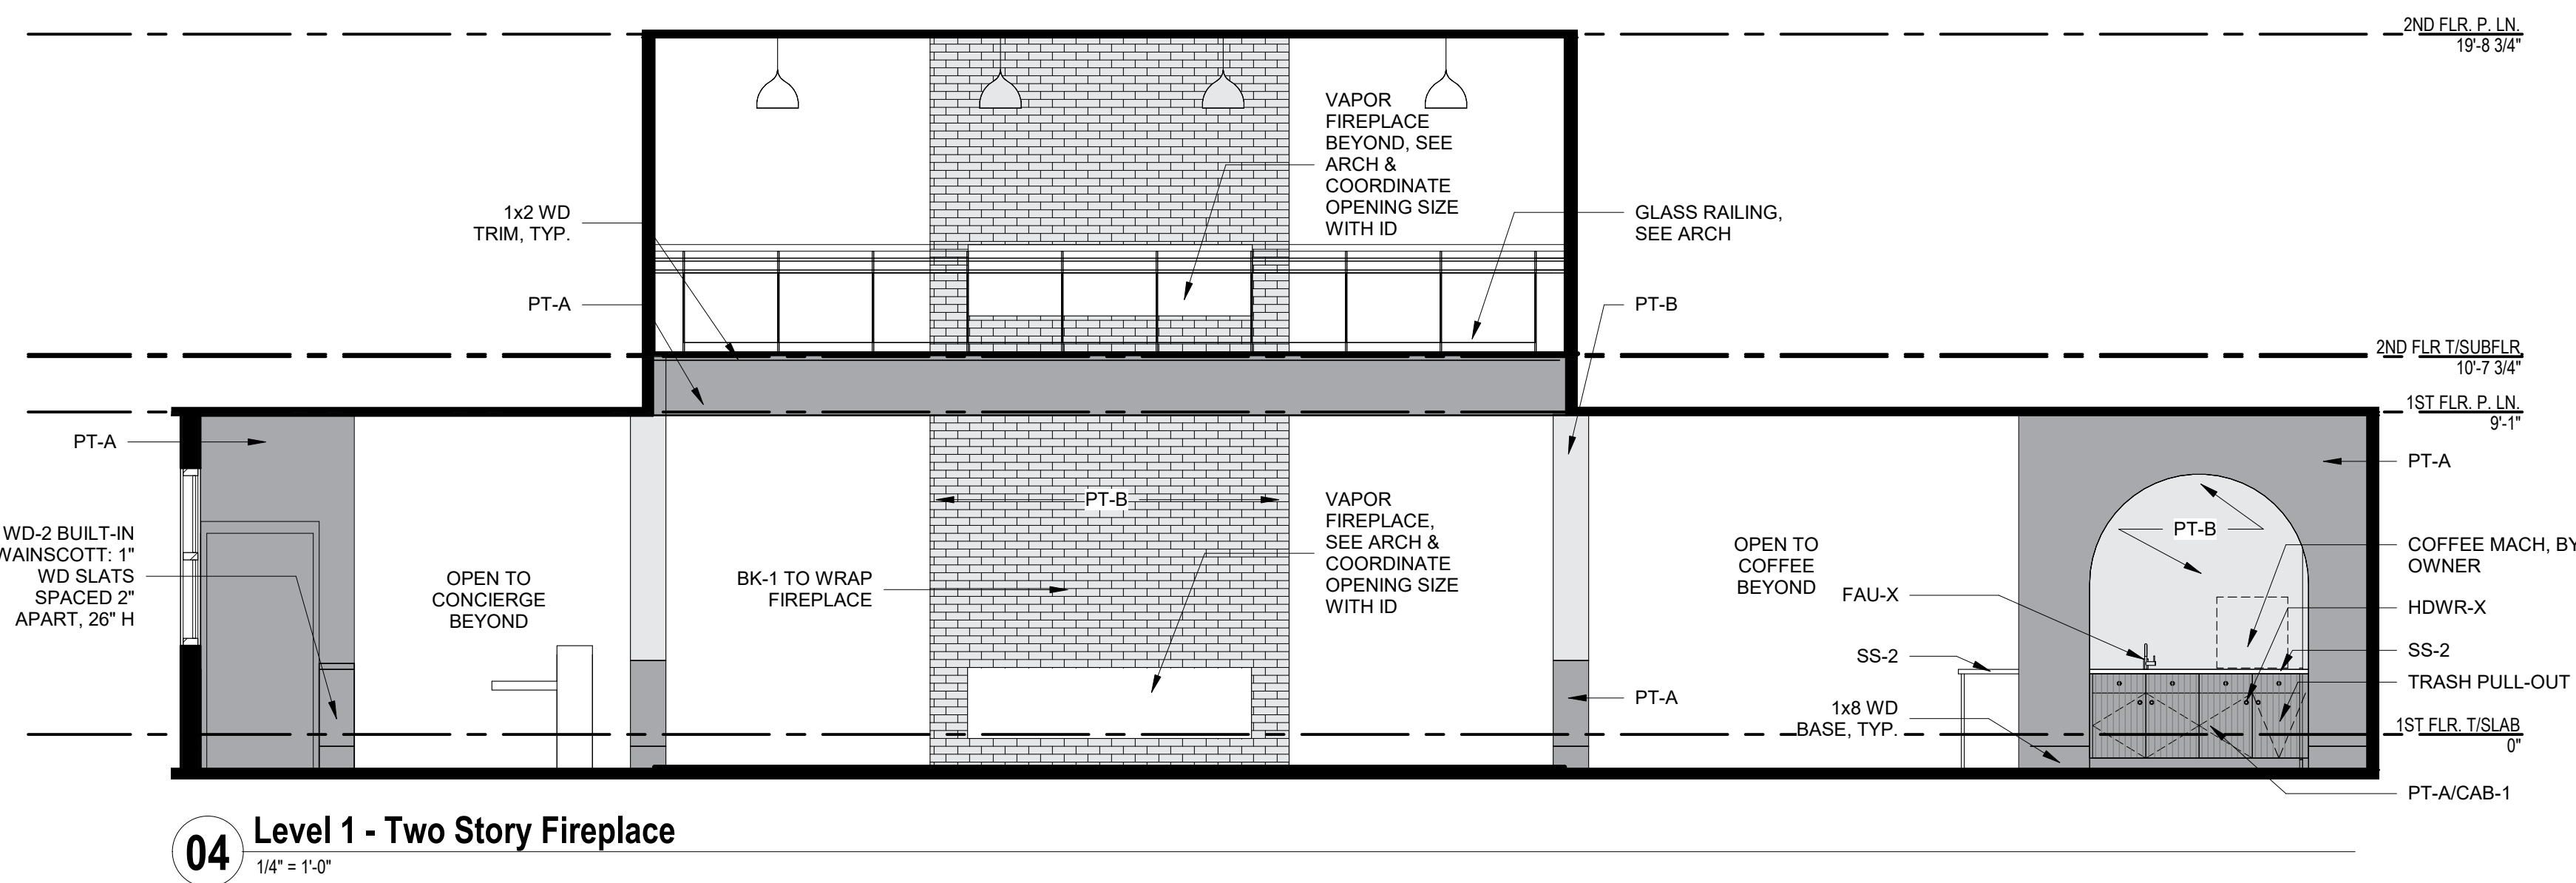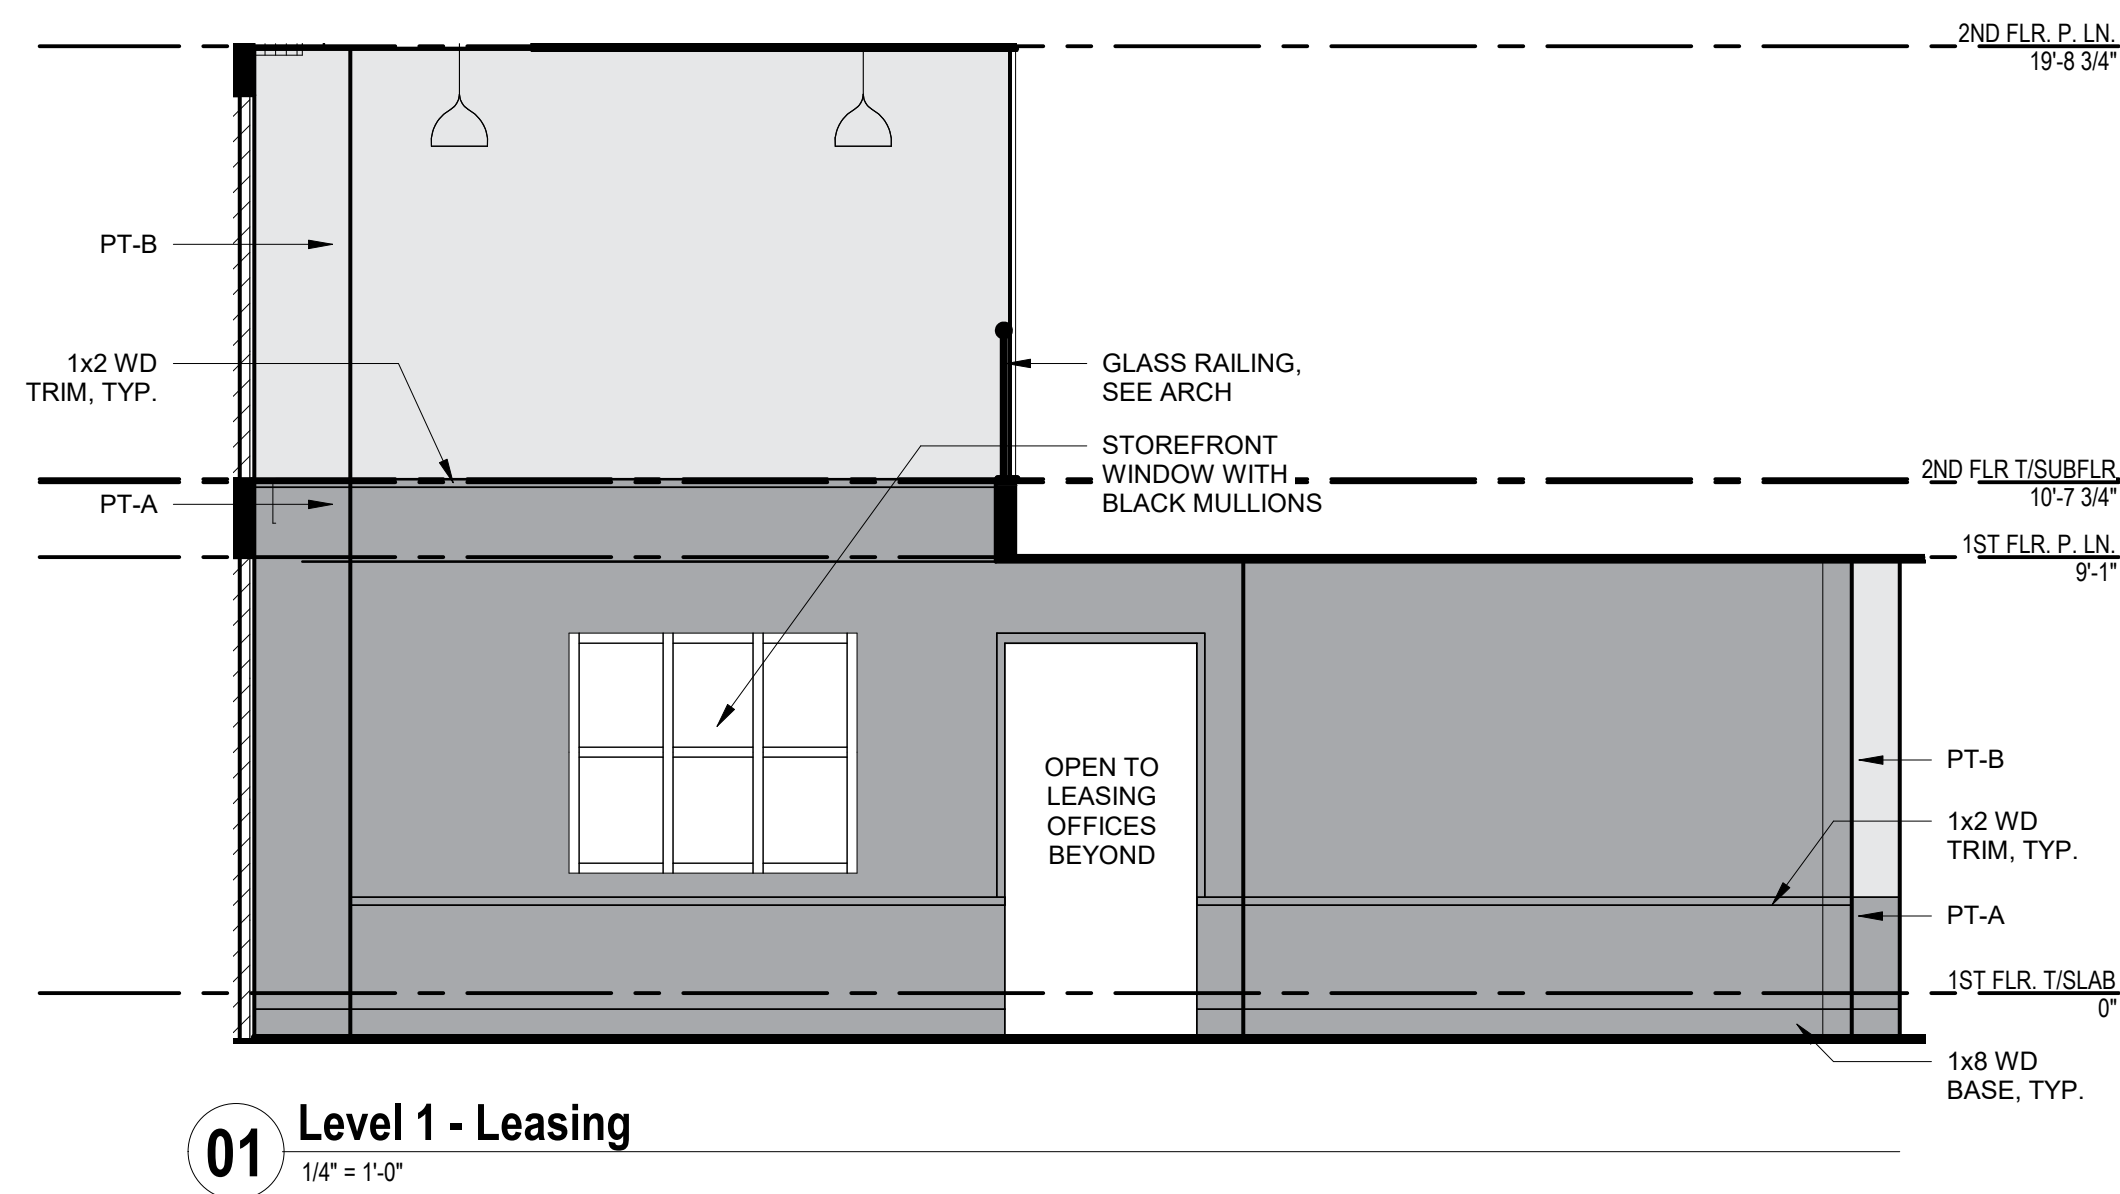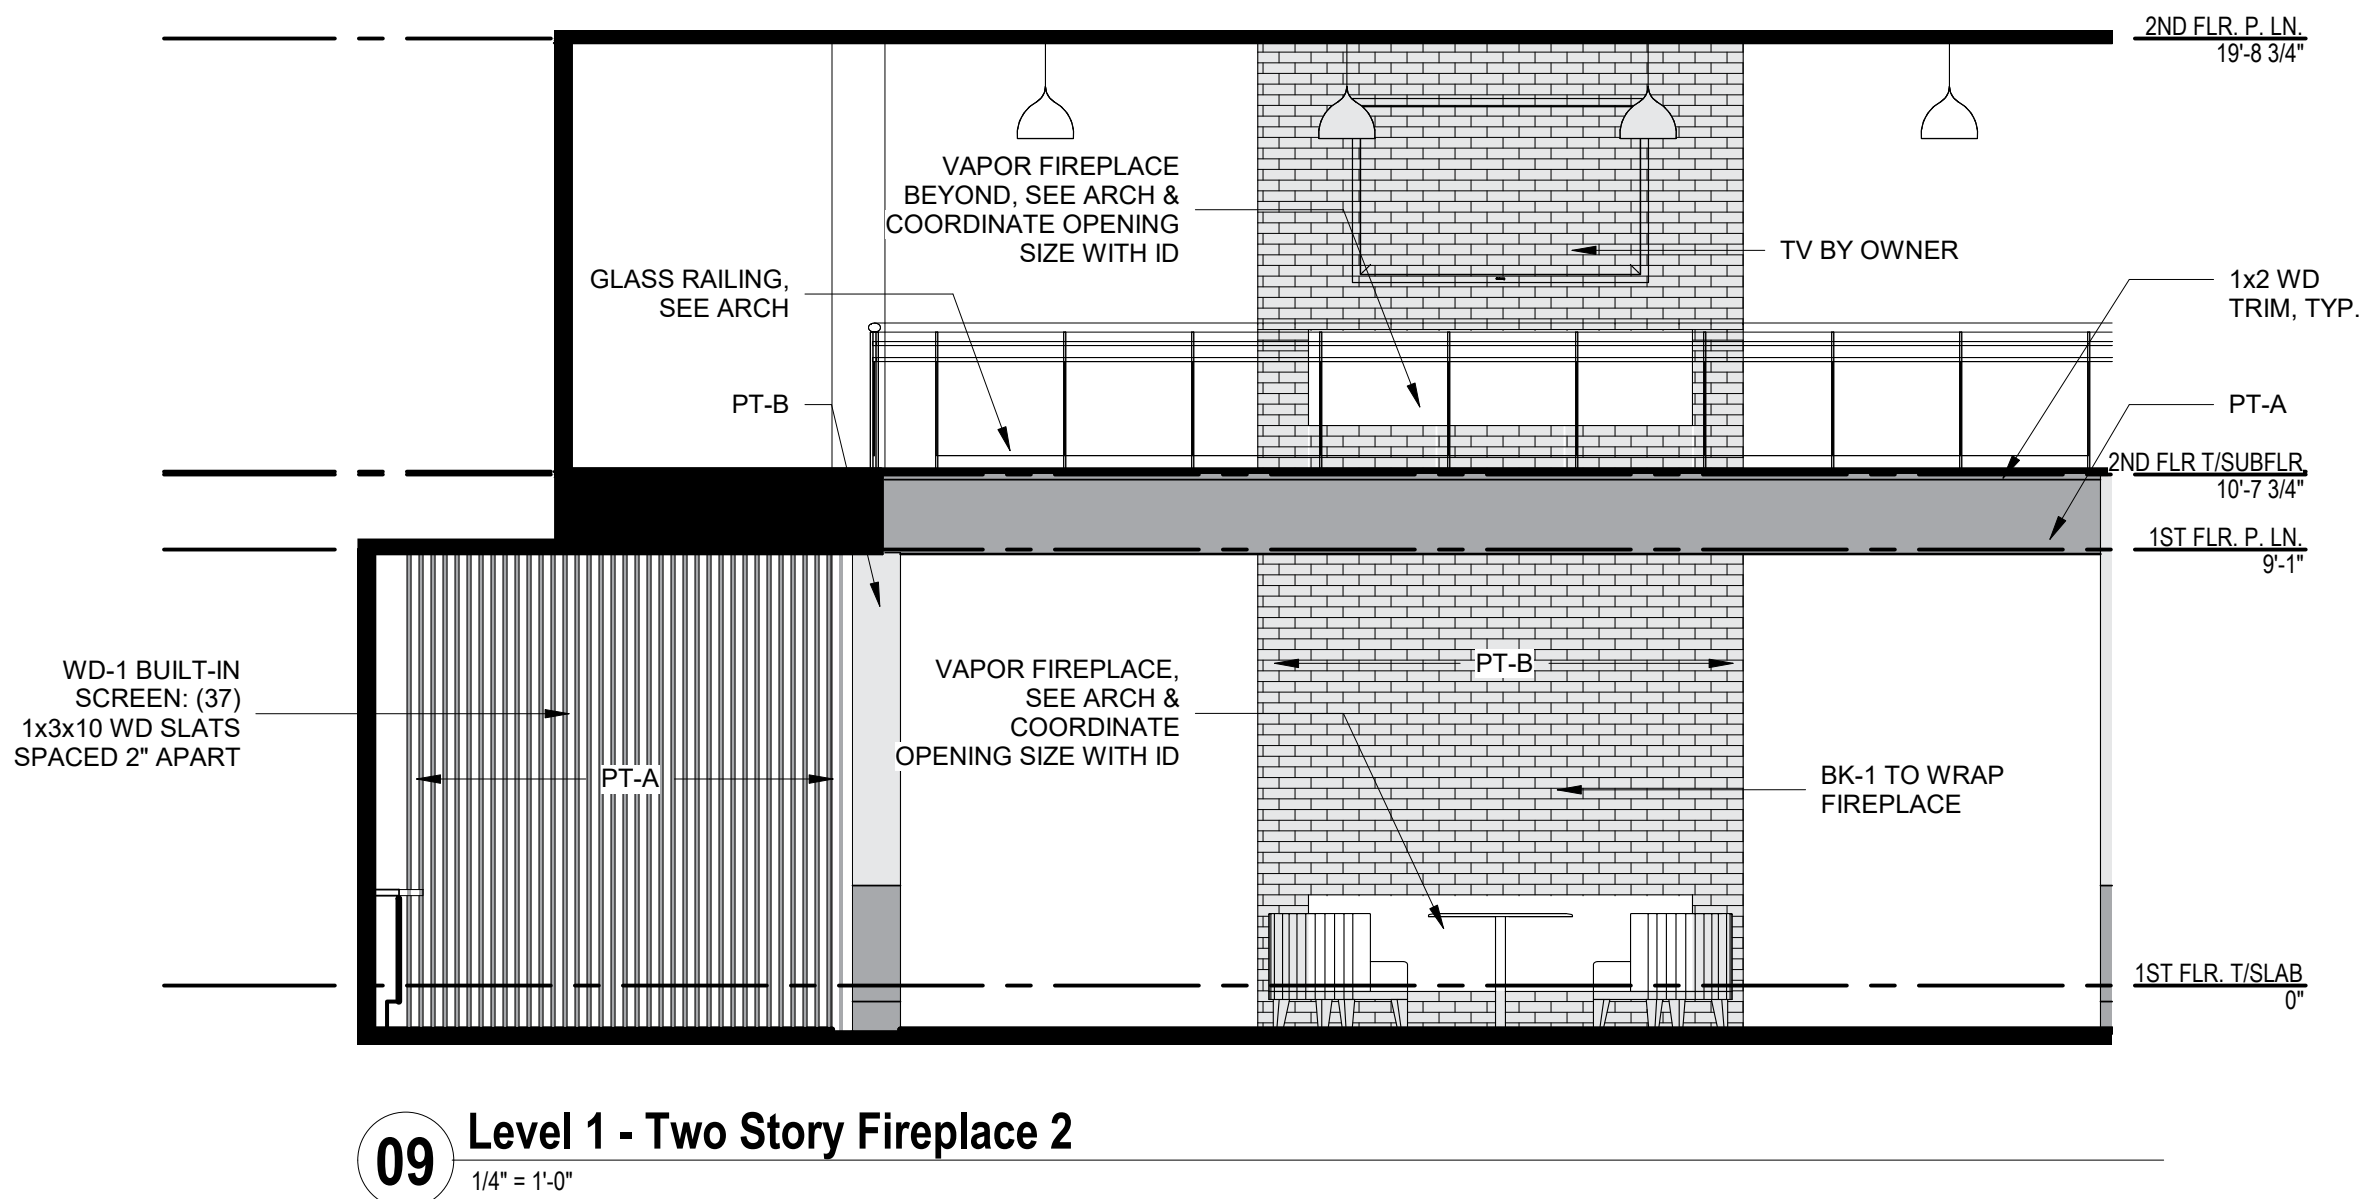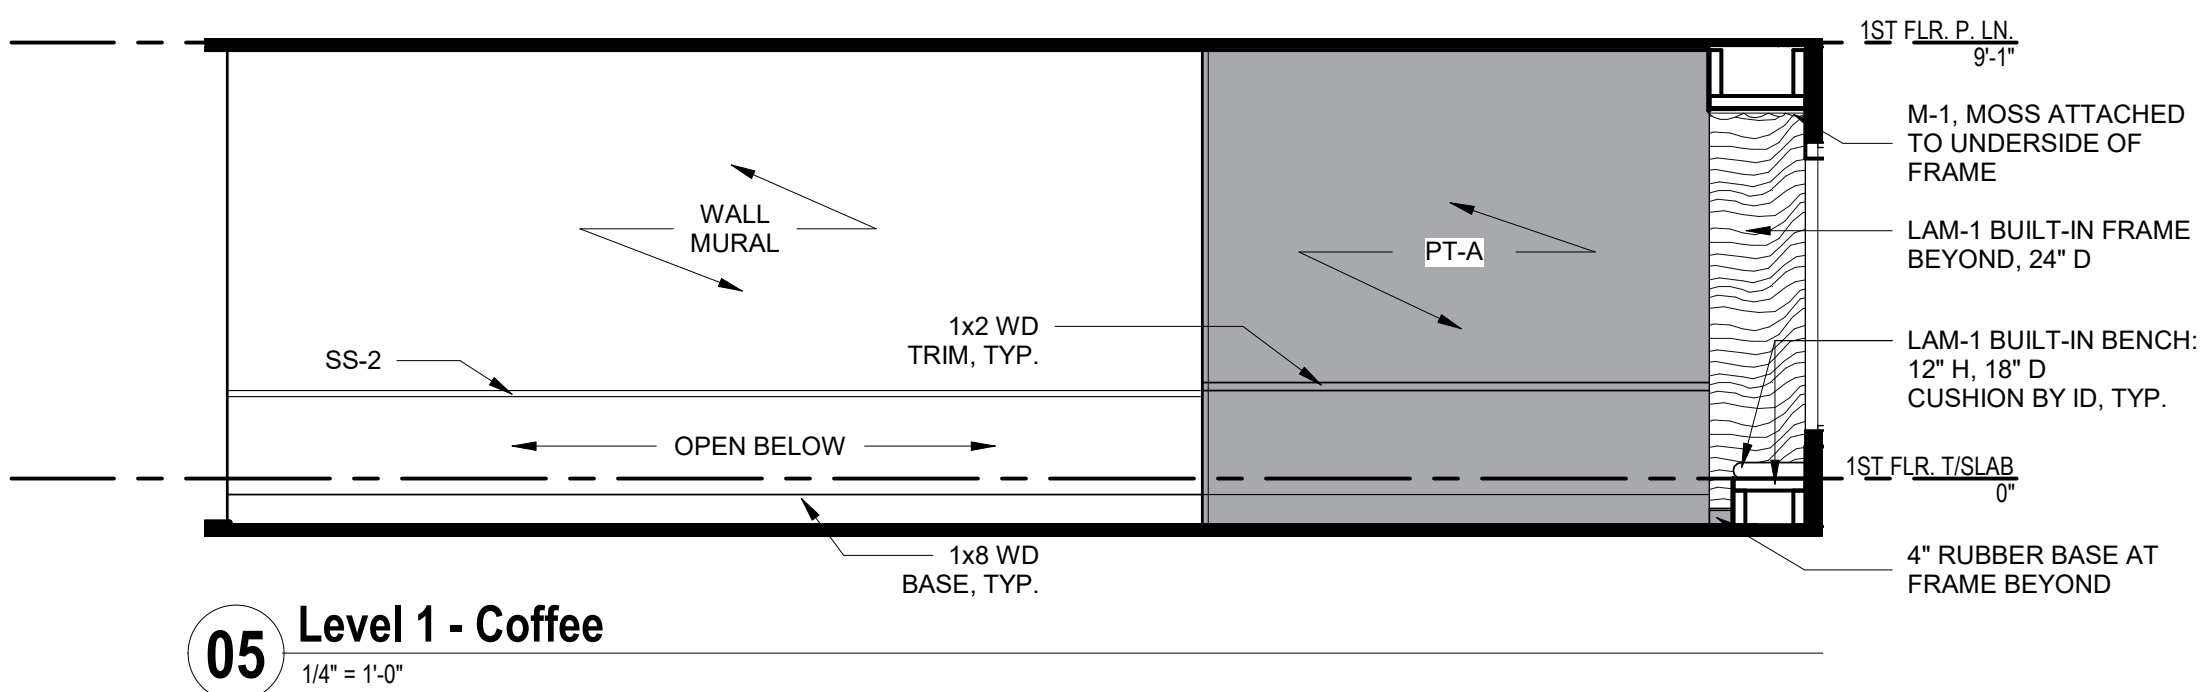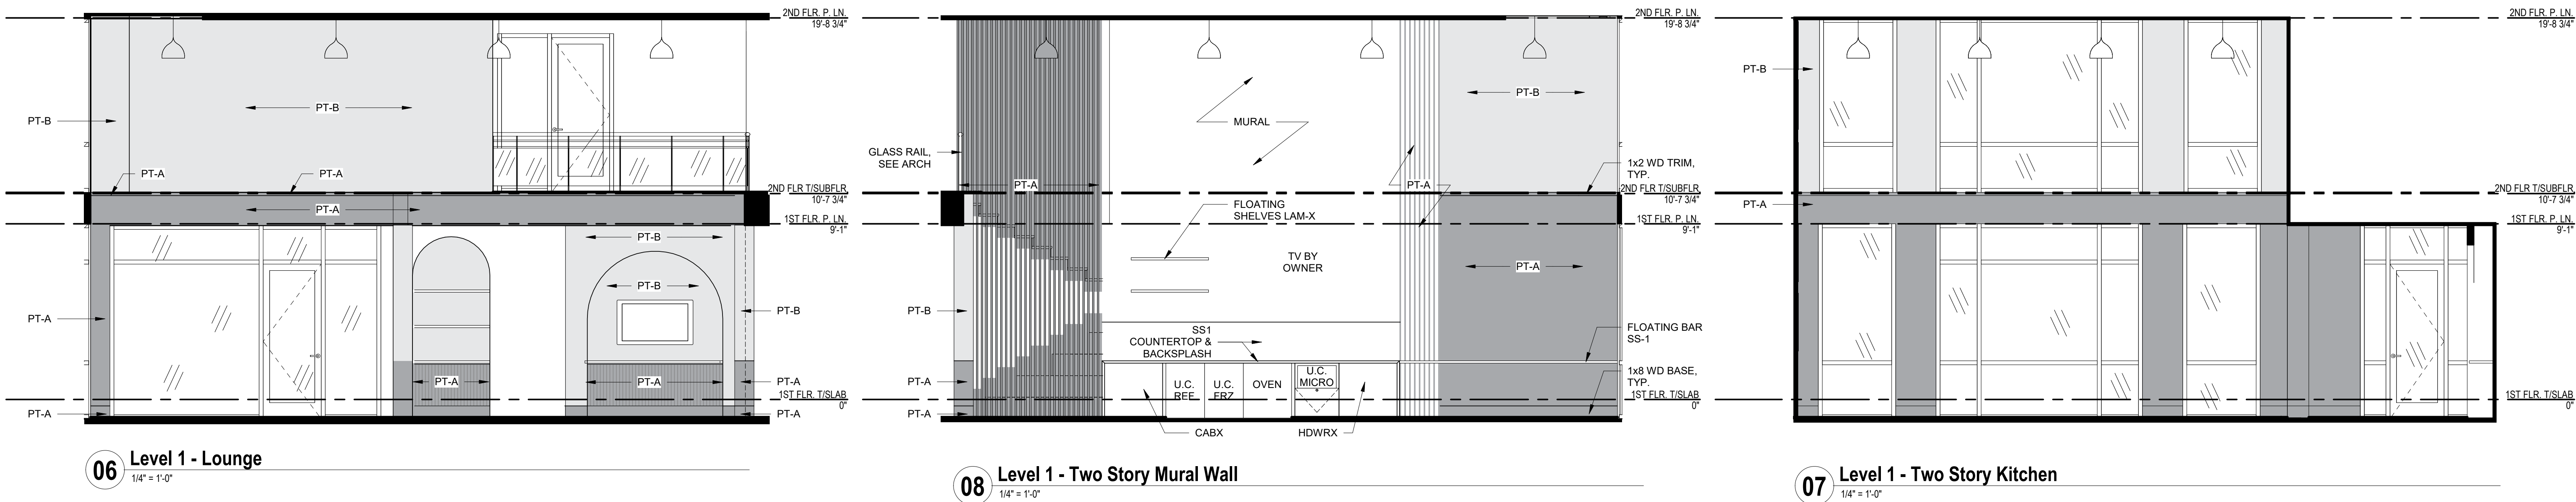

PRINTS ISSUED:
04-11-2023

ISSUE STATUS:
230411 CITY COMMENTS 1

REVISIONS:

1	CITY COMMENTS 1	04-11-23
---	-----------------	----------

© 2022 LOWERY DESIGN GROUP

LOWERY
DESIGN GROUP


Summit Square Phase 3
(Trilogy)
Lee's Summit, Missouri

SHEET TITLE:
Clubhouse - Interior Elevations

PROJECT NUMBER: 2208

SHEET NUMBER:
ID.500.

DRAWN BY: TH CHECKED BY: EL

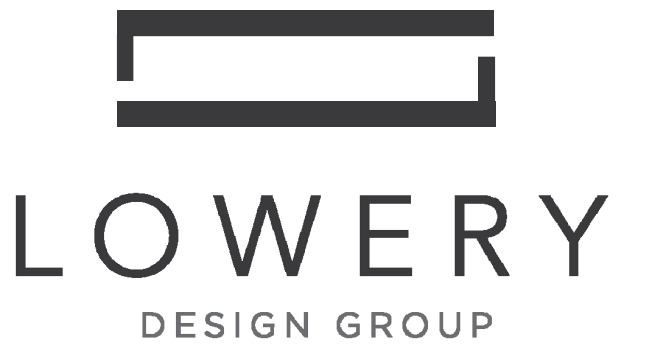

Summit Square Phase 3
(Trilogy)
Lee's Summit, Missouri


SHEET TITLE:
Clubhouse - Interior Elevations











PROJECT NUMBER: 2208

SHEET NUMBER:

ID.501.

DRAWN BY: TH CHECKED BY: EL

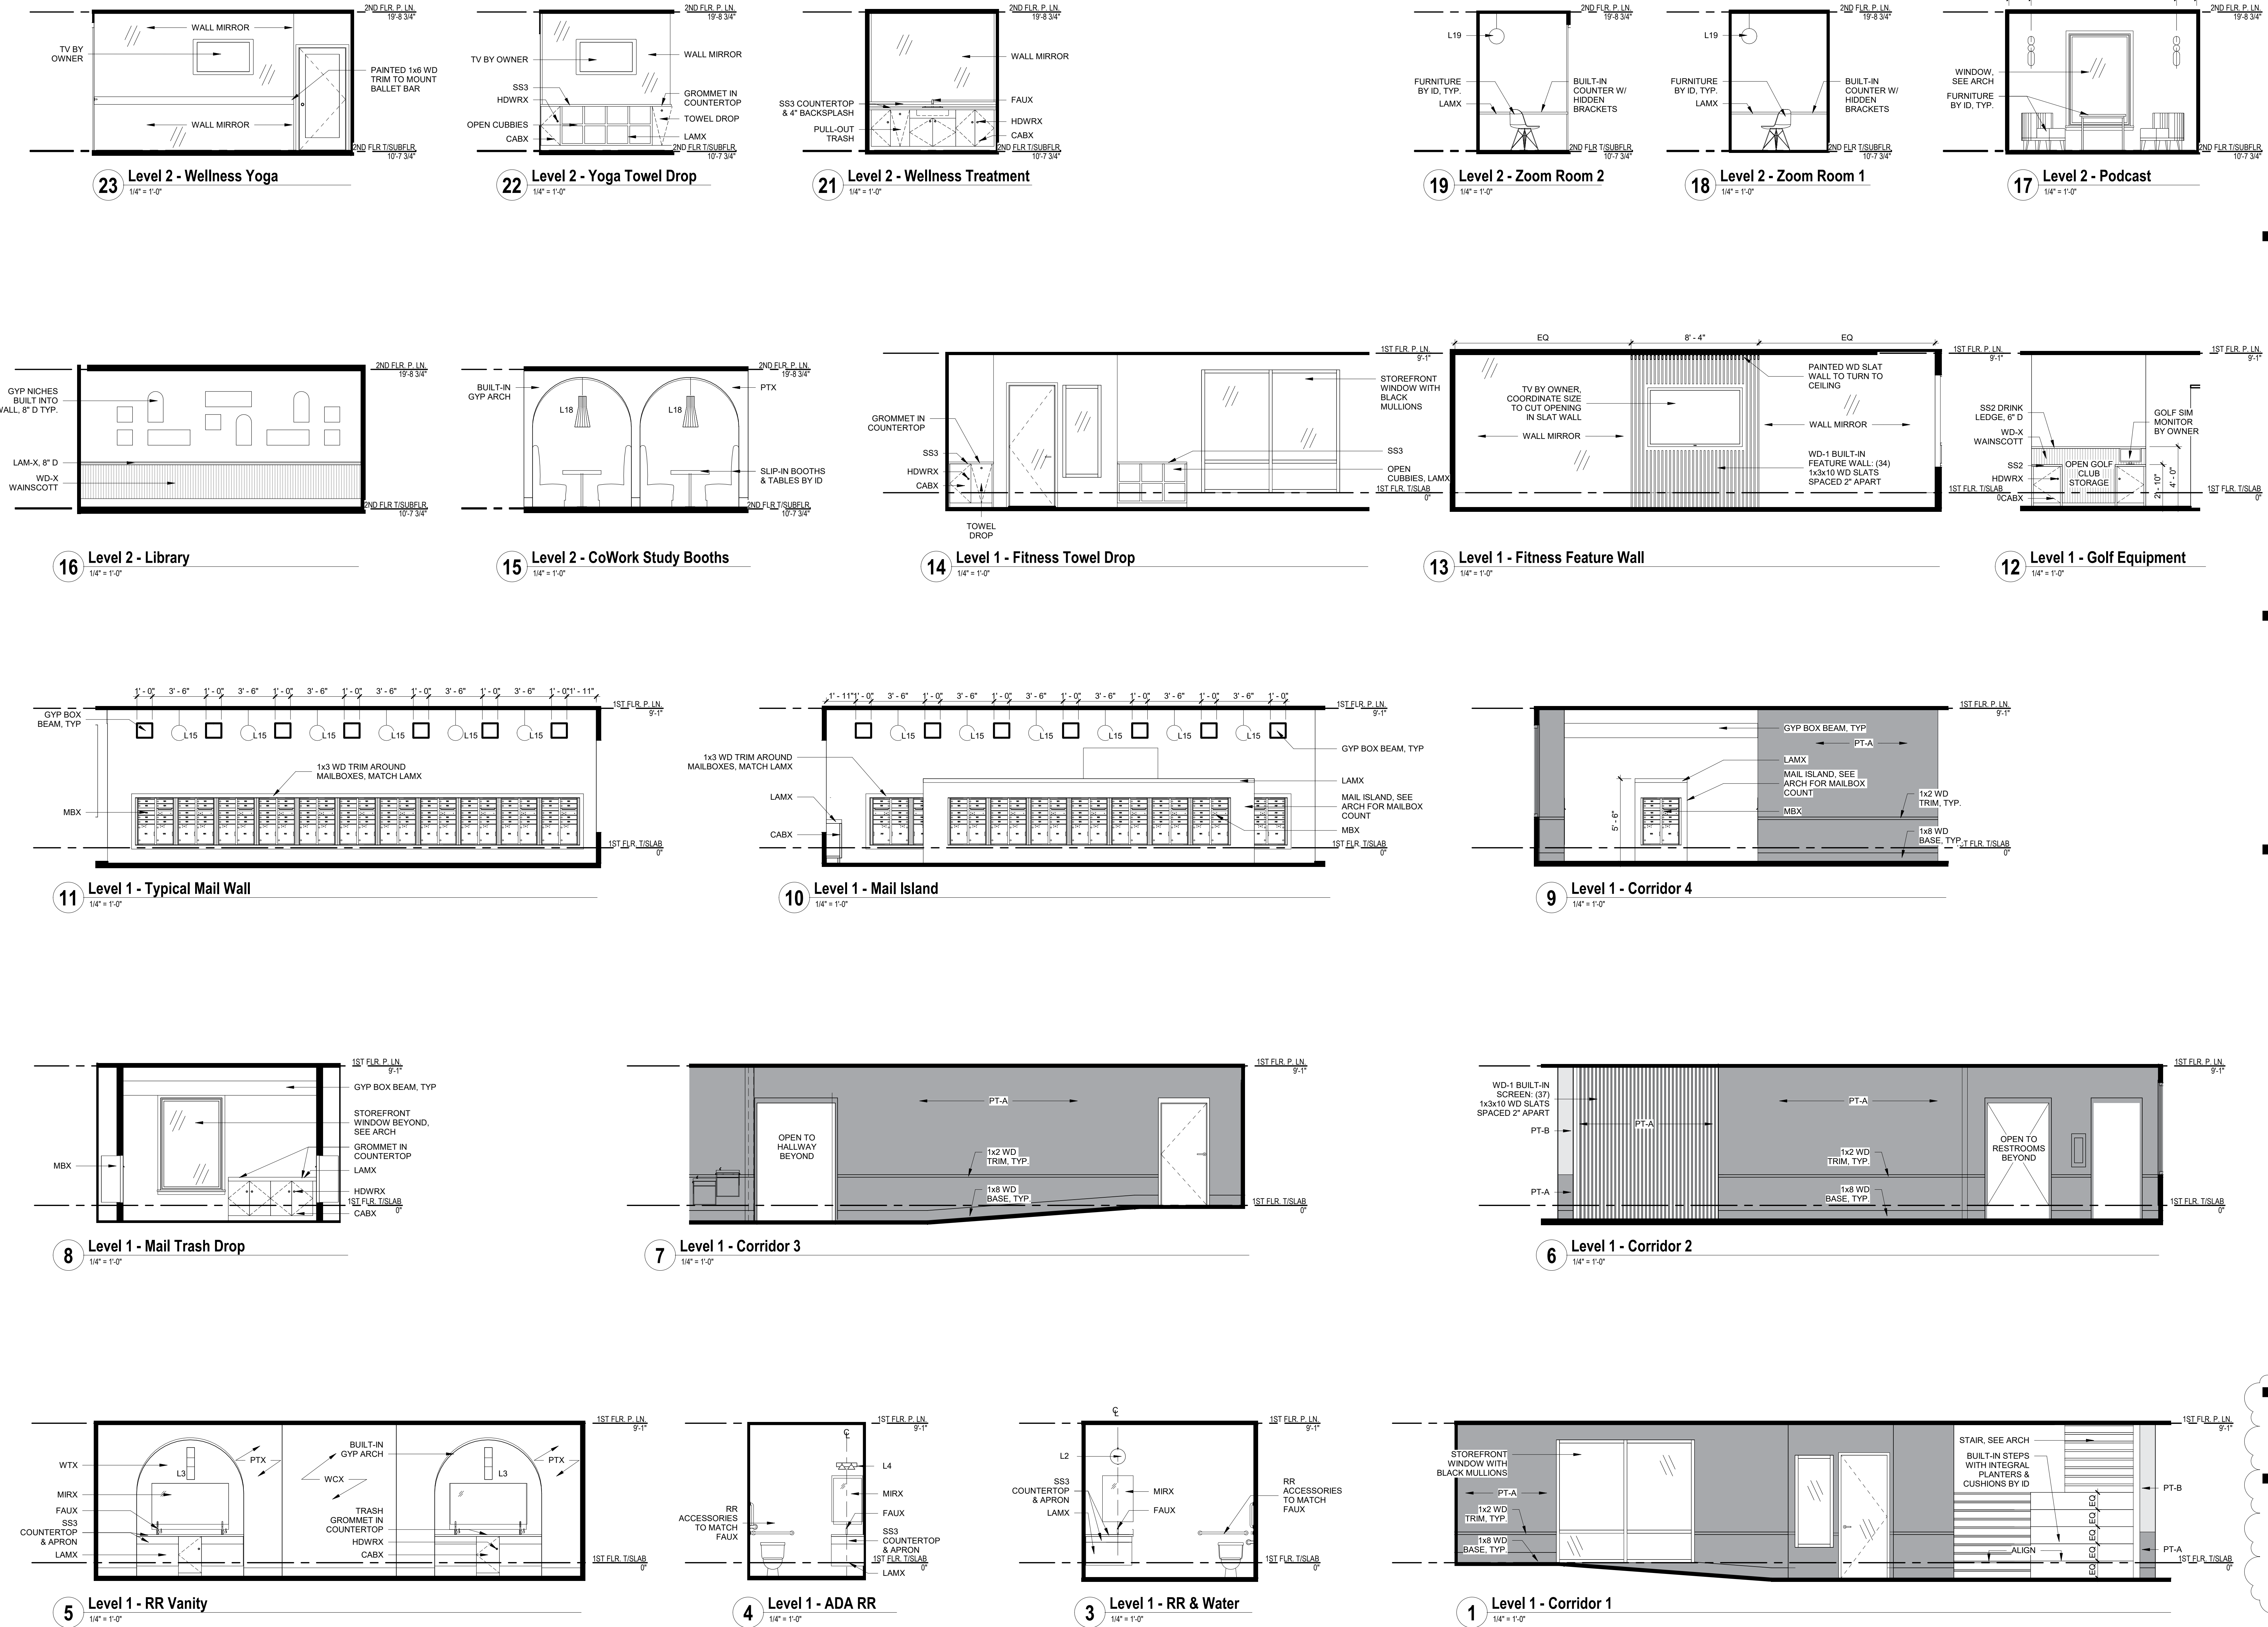

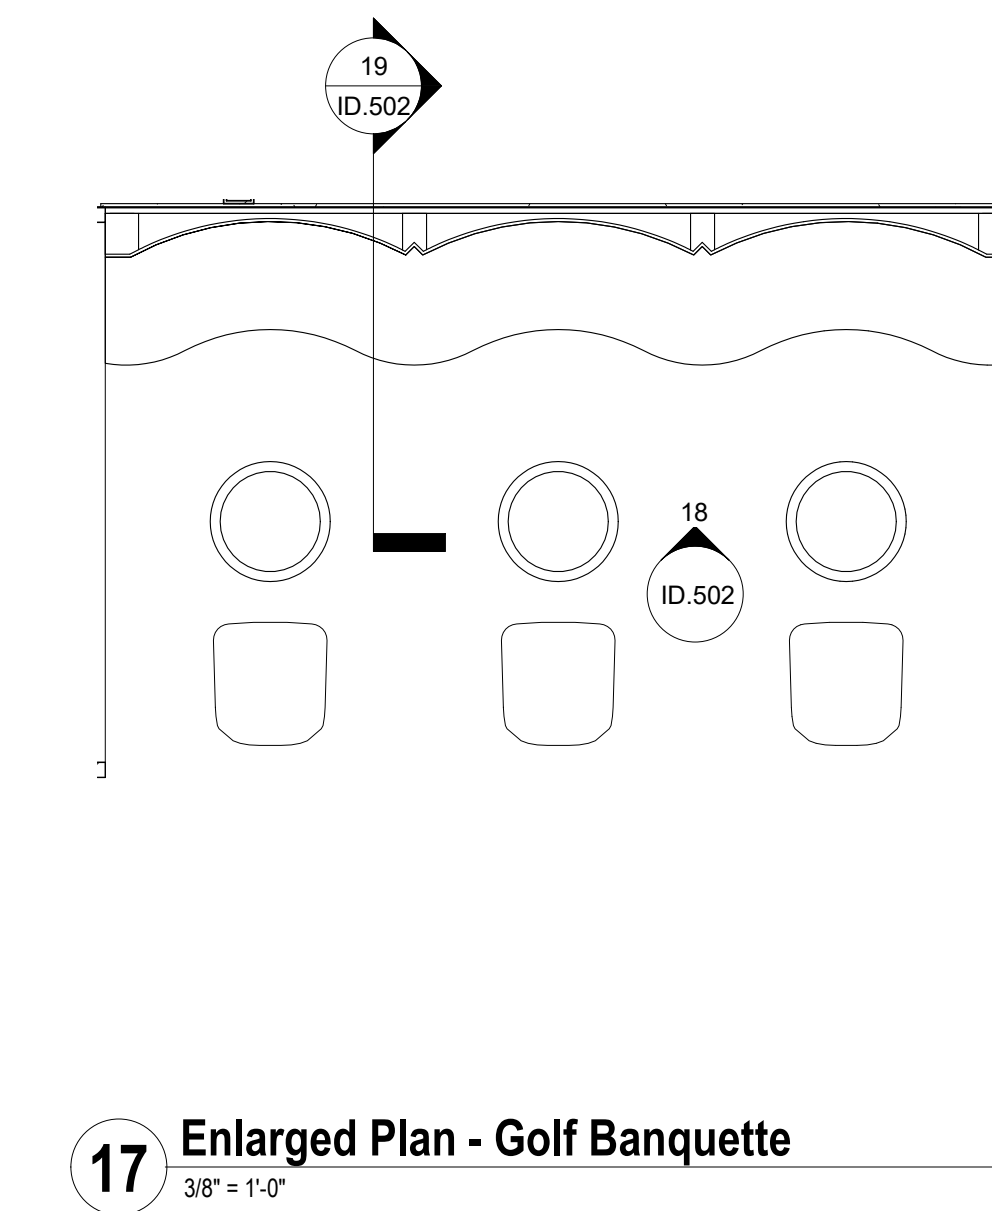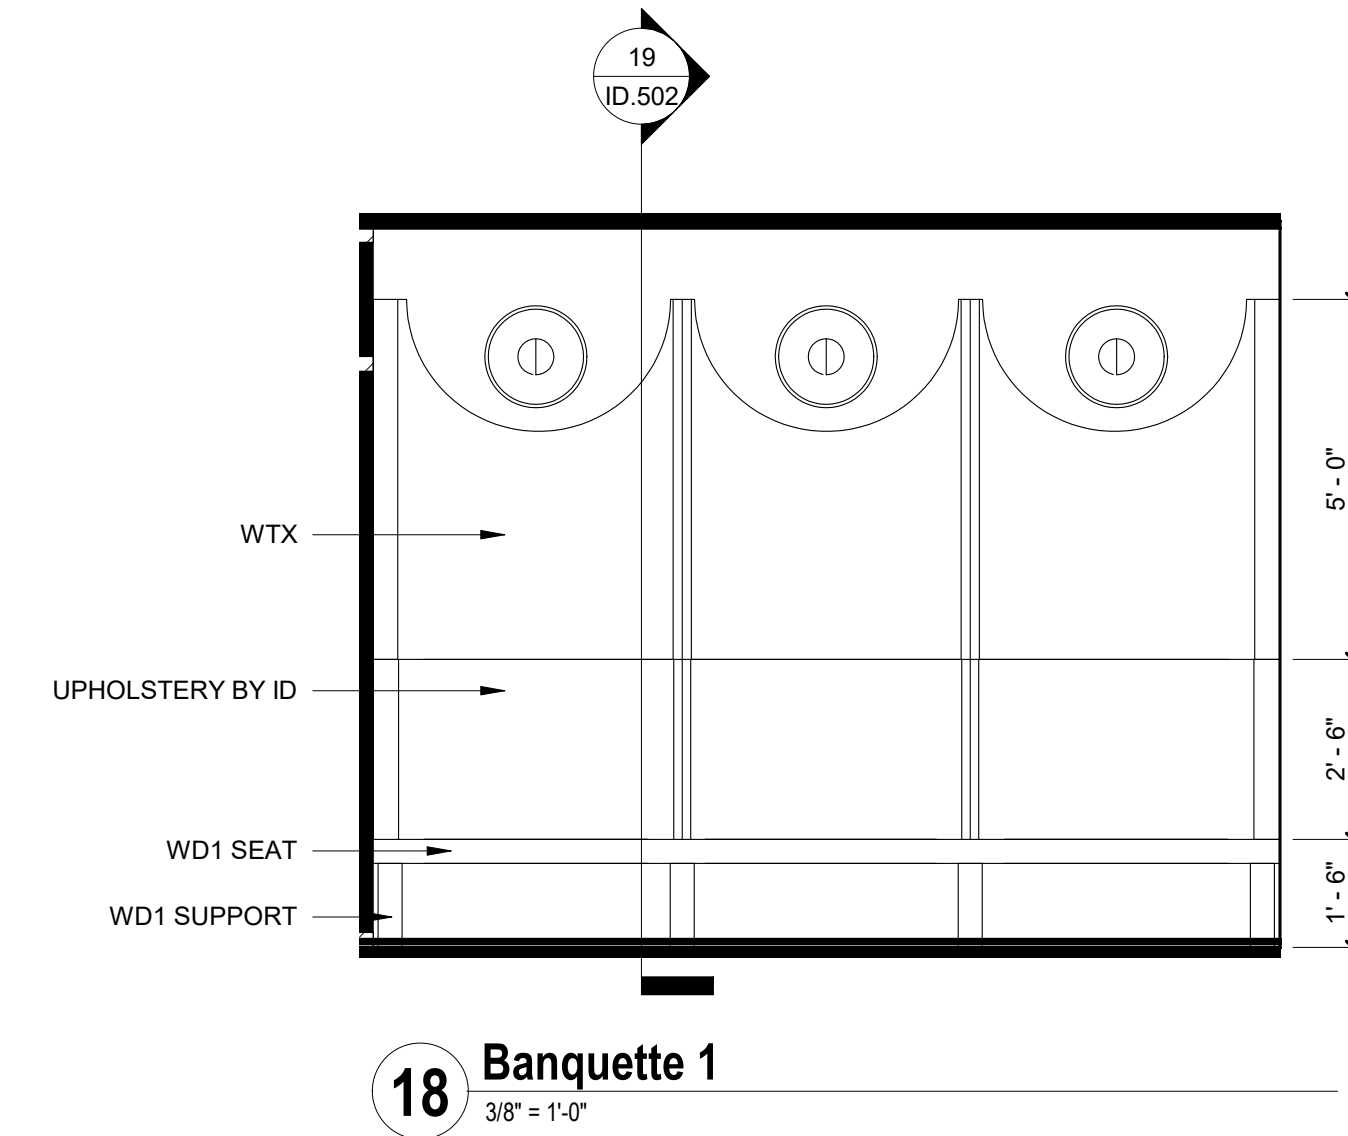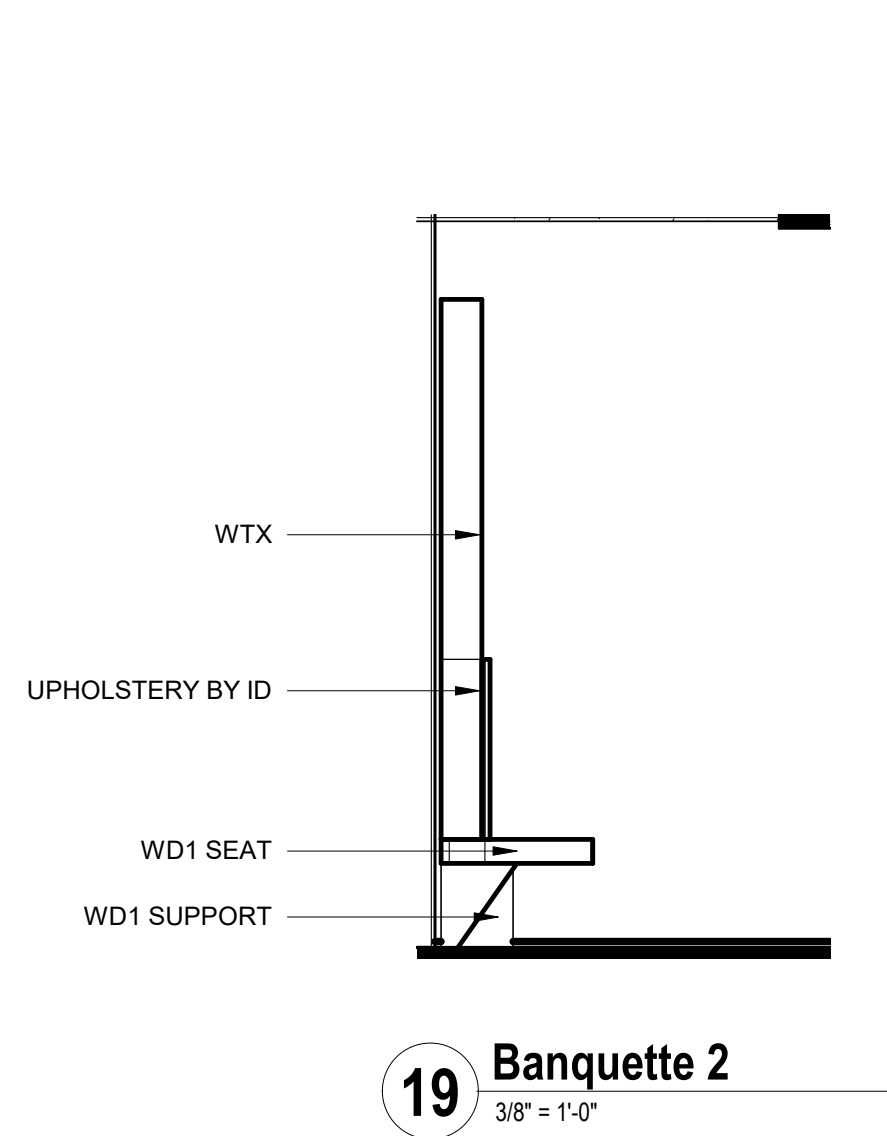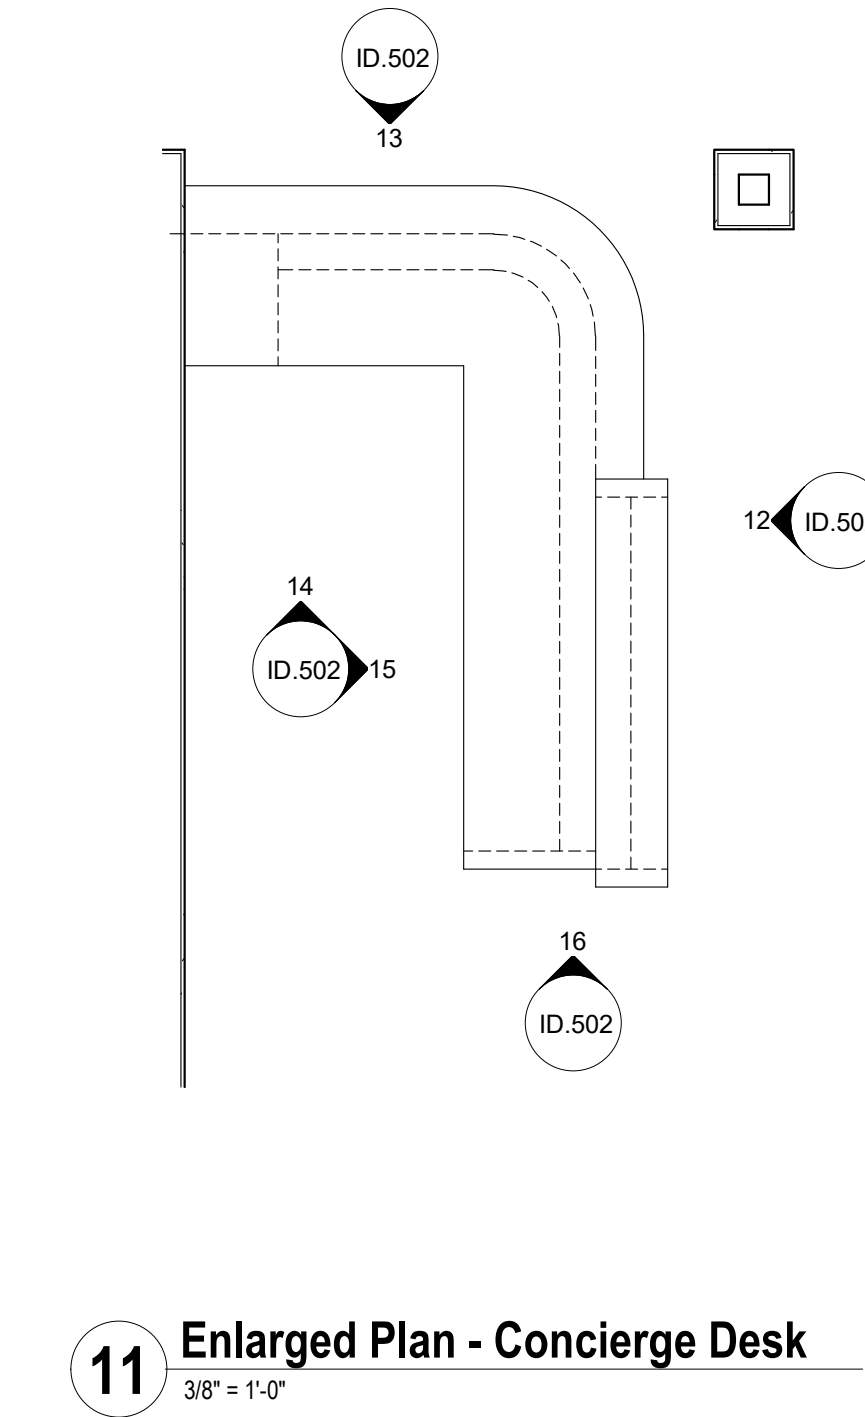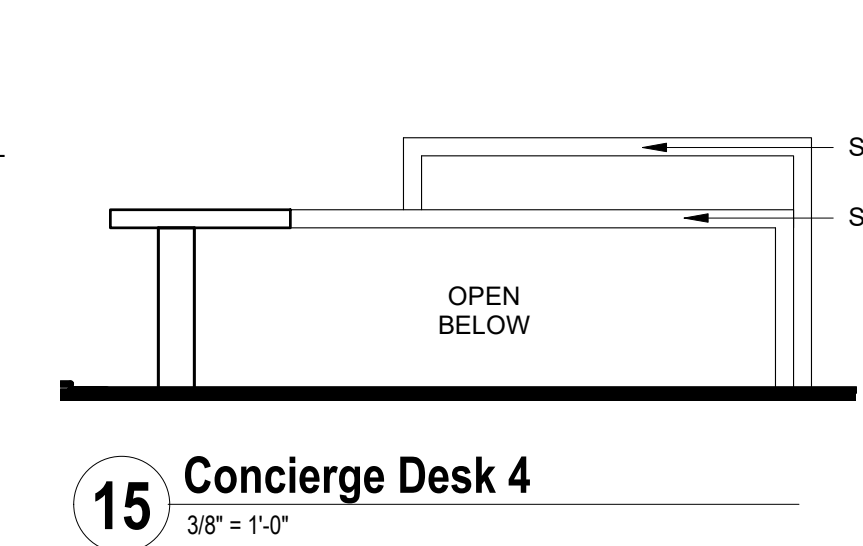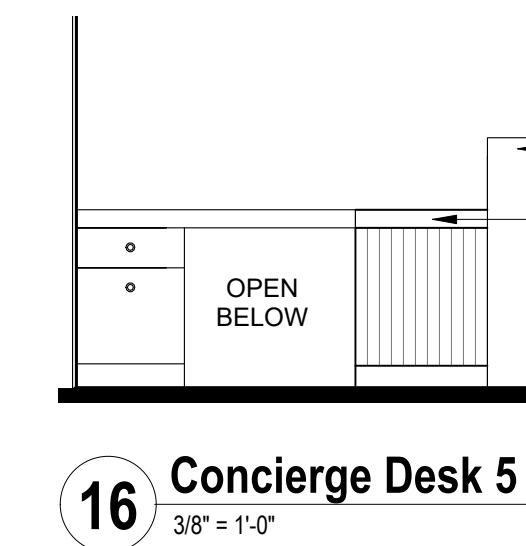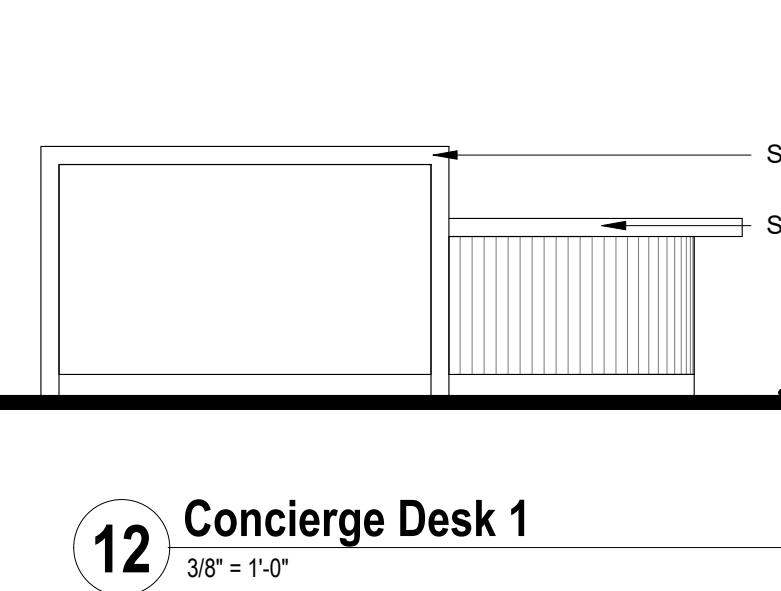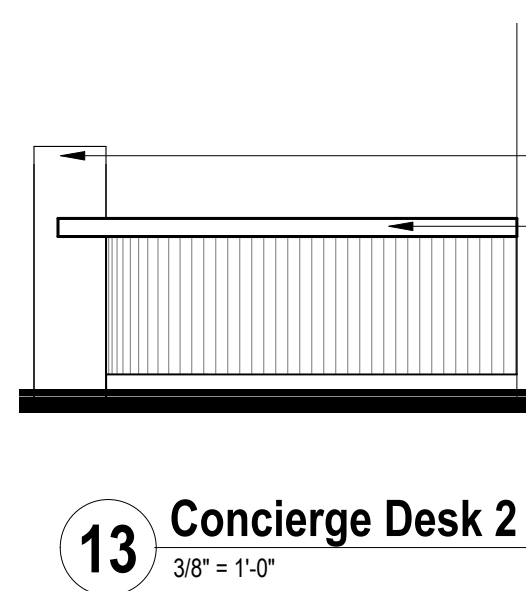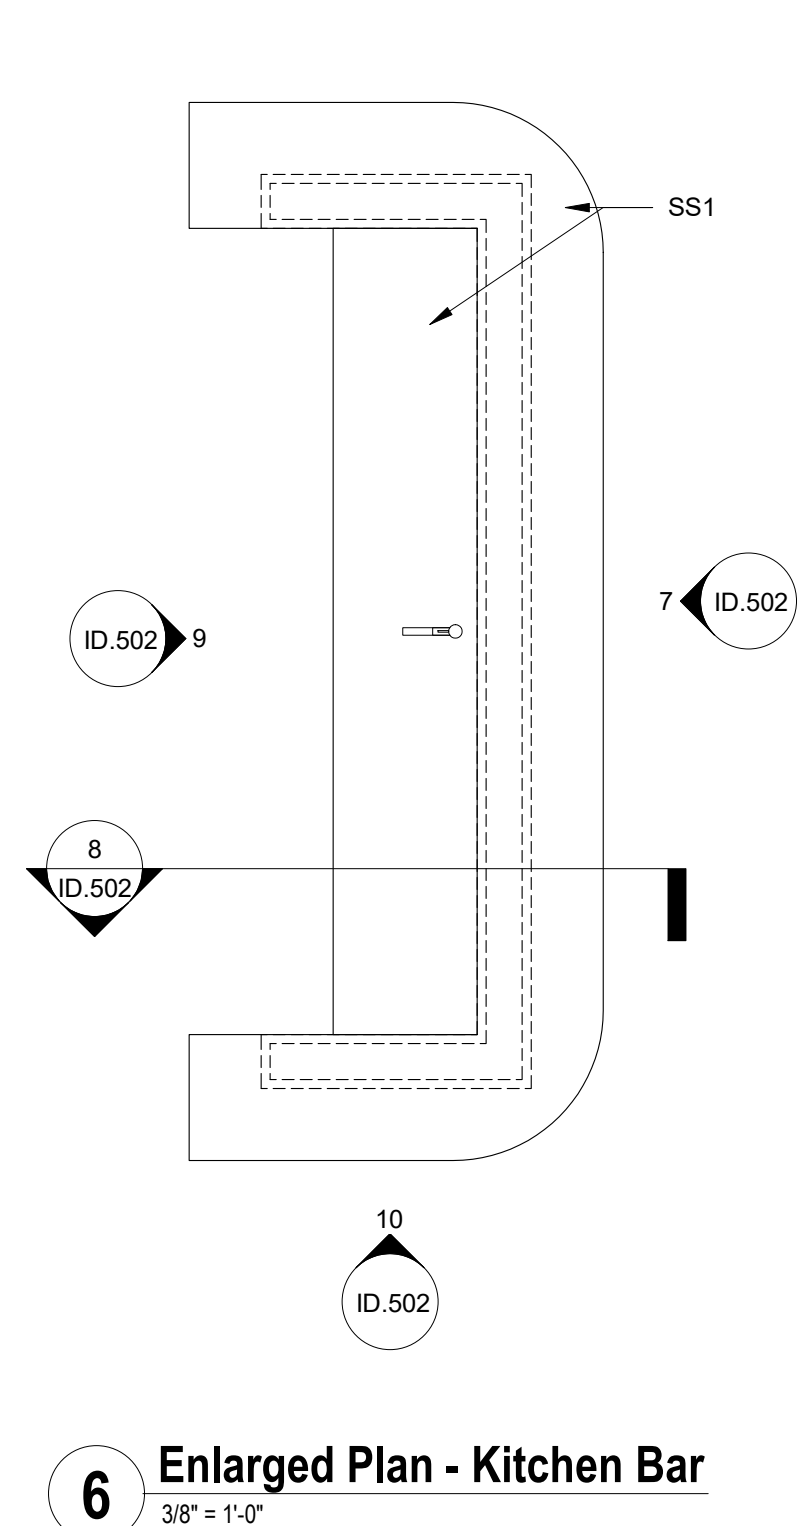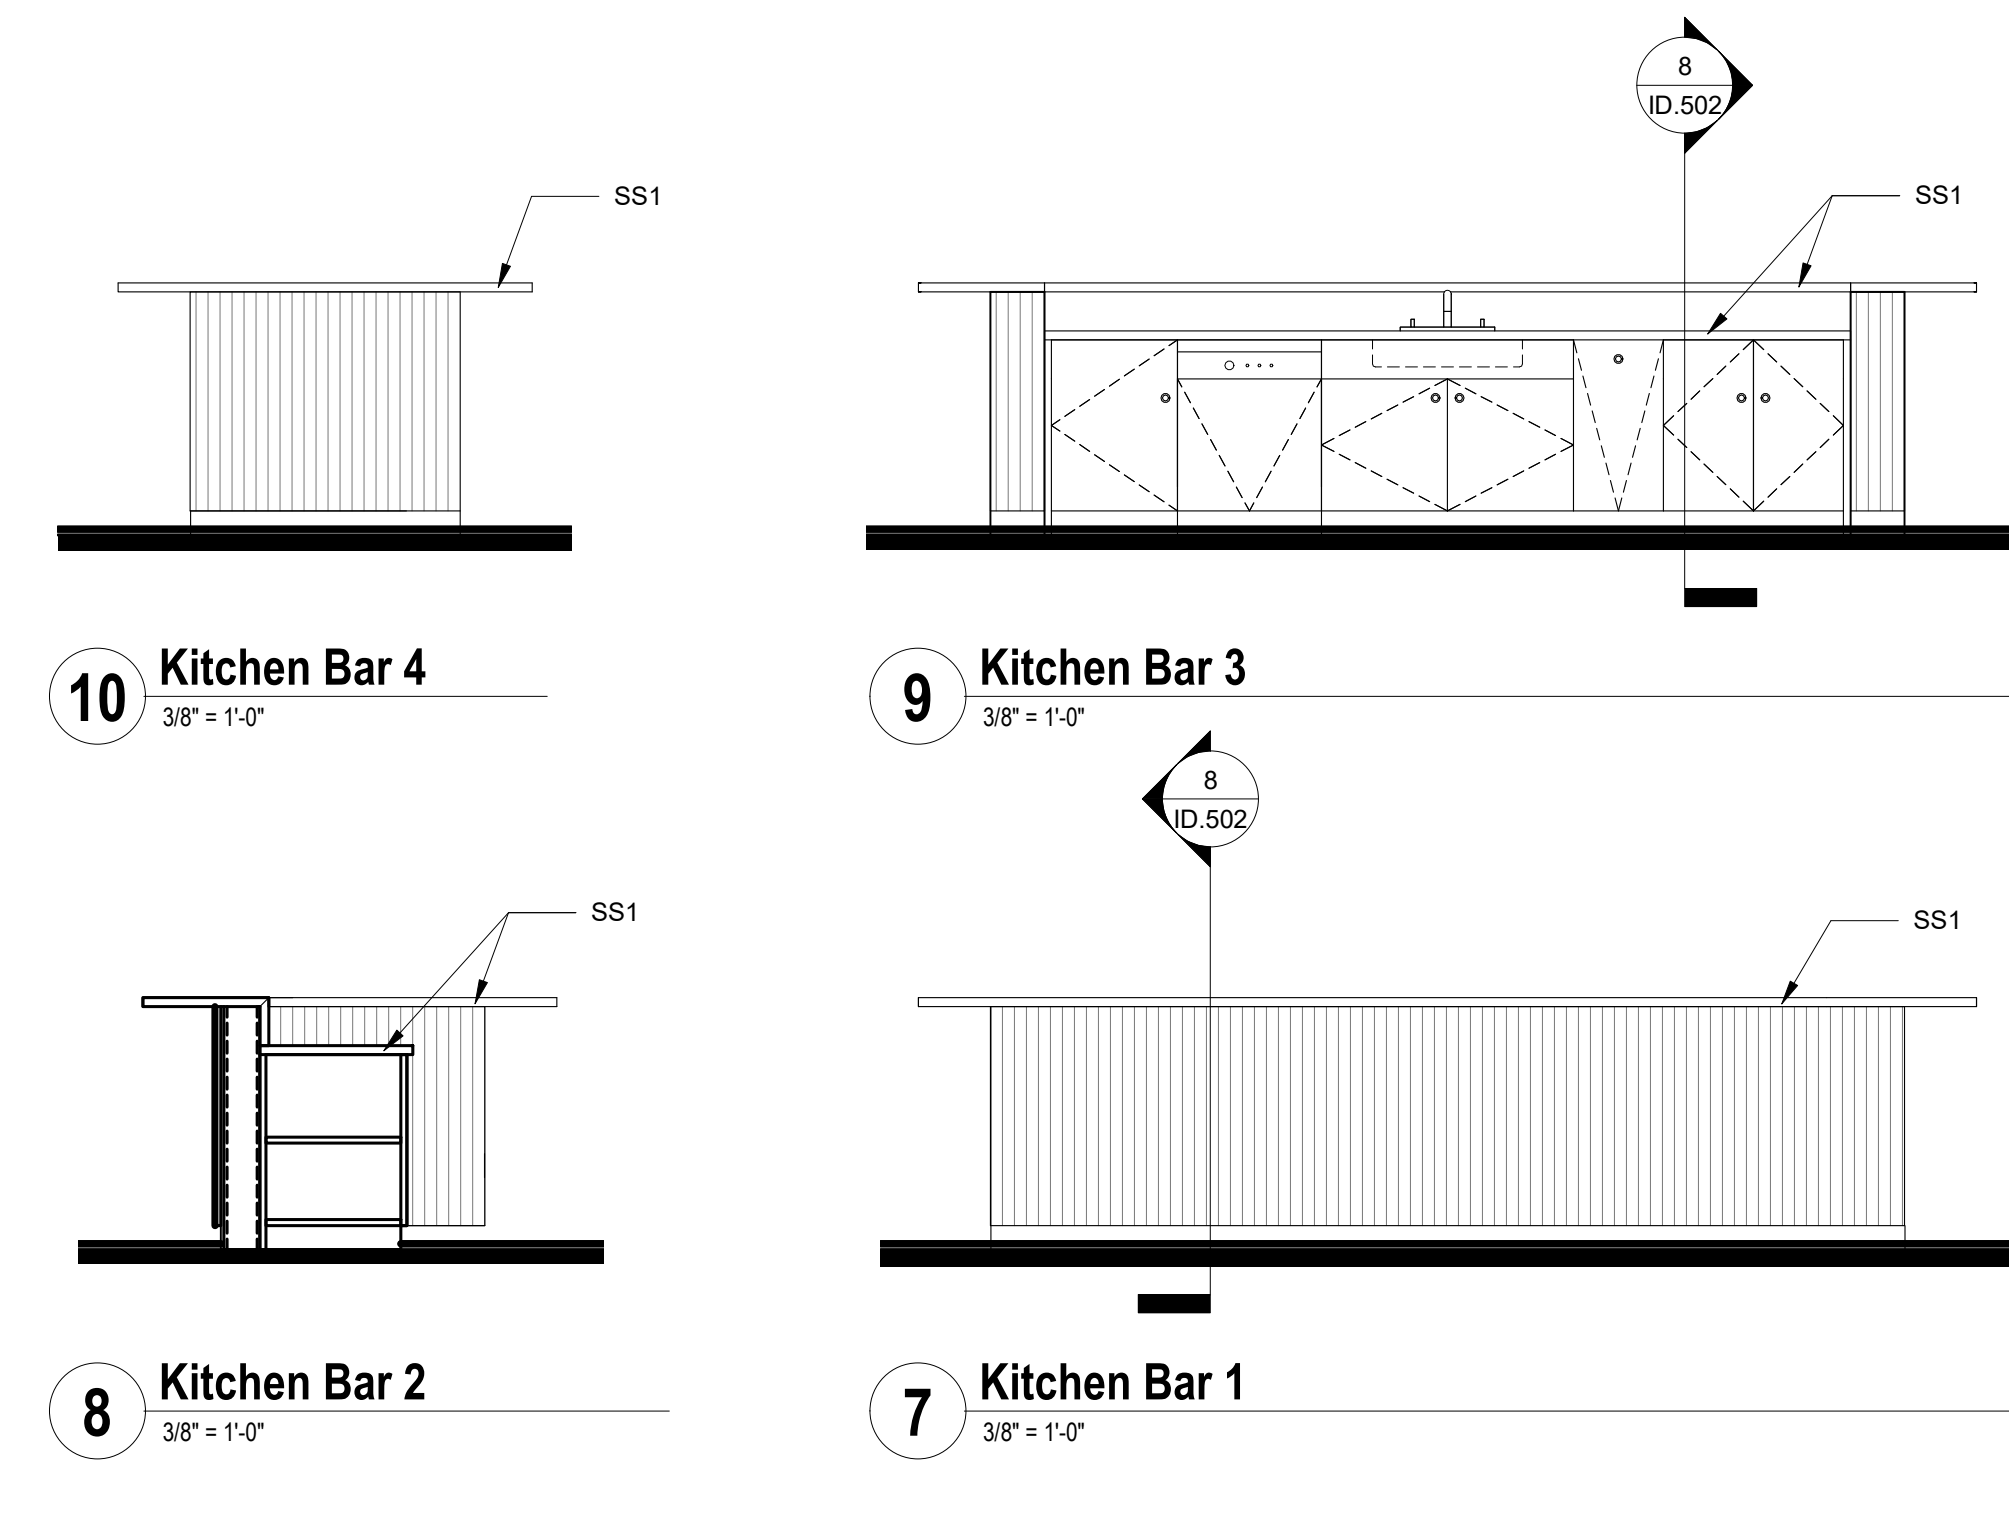

PRINTS ISSUED:
04-11-2023

ISSUE STATUS:
230411 CITY COMMENTS 1

REVISIONS:

1 CITY COMMENTS 1 04-11-23

© 2022 LOWERY DESIGN GROUP

LOWERY
DESIGN GROUP

Summit Square Phase 3
(Trilogy)
Lee's Summit, Missouri

SHEET TITLE:
Clubhouse - Enlarged Plans &
Interior Elevations

PROJECT NUMBER: 2208

SHEET NUMBER:

ID.502.

DRAWN BY: TH CHECKED BY: EL