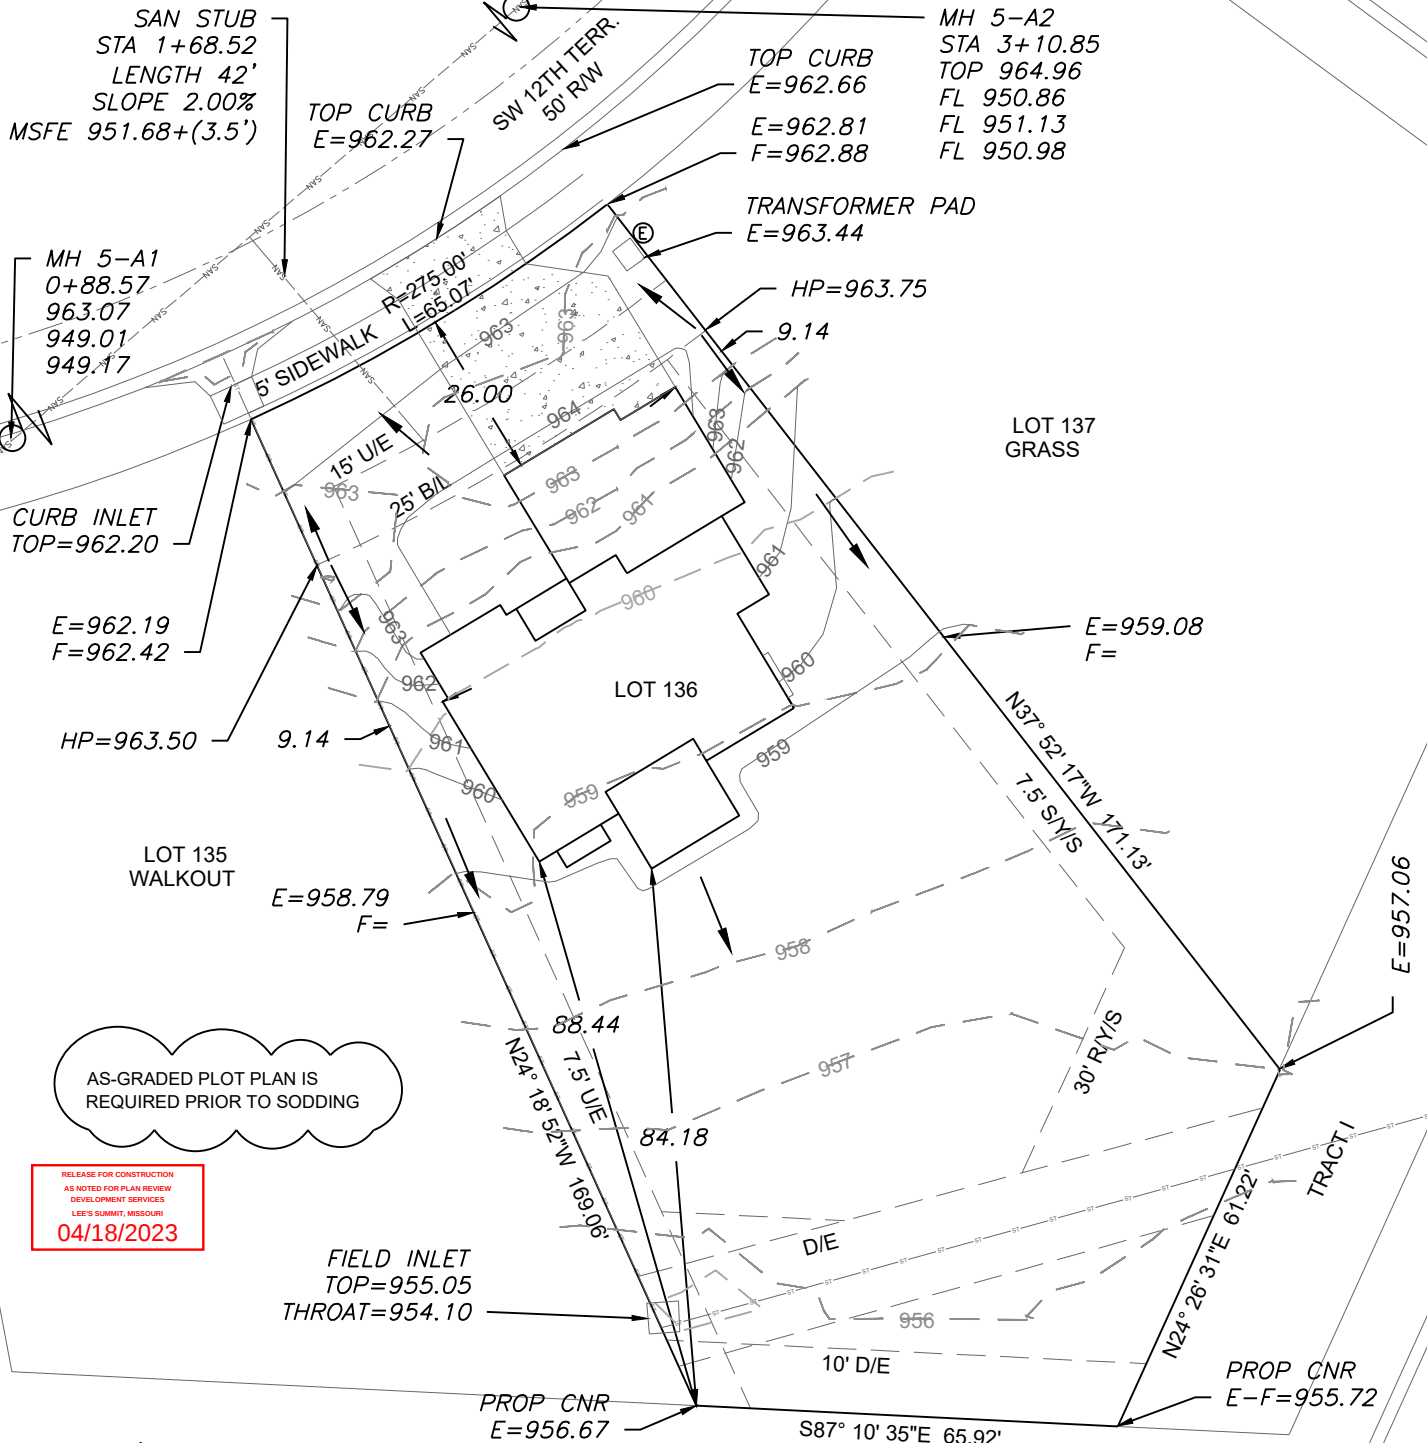


LOT INFORMATION

16,145 SQ. FT.
MSFE = 955.18
ADDRESS
2763 SW 12TH TER

LEGAL DESCRIPTION

LOT 136, HIGHLAND MEADOWS
5TH PLAT, A SUBDIVISION AS
RECORDED IN LEE'S SUMMIT,
JACKSON COUNTY, MISSOURI.

PLOT PLAN - LOT 136

HIGHLAND MEADOWS 5TH PLAT
LEE'S SUMMIT, JACKSON COUNTY, MISSOURI

NEW MARK HOMES
P.O. BOX 12025
PARKVILLE, MISSOURI 64152

PROJECT NO.	FILE NAME	DATE	SHEET	OF
1	LOT 136, HIGHLAND MEADOWS	3/23/23	1	1

THIS DRAWING IS NOT VALID UNLESS THE SIGNATURE, DATE AND SEAL OF
THE ENGINEER WHO SUPERVISED THE PREPARATION OF THIS DRAWING HAS
BEEN AFFIXED HERETO.

