


Monument Sign Mobettahs

Steel + Aluminum Construction
Multi-Layered Vinly on Acrylic Face
Aluminum pole cover
Center Pole is 6" Diameter
12V LED Lighted

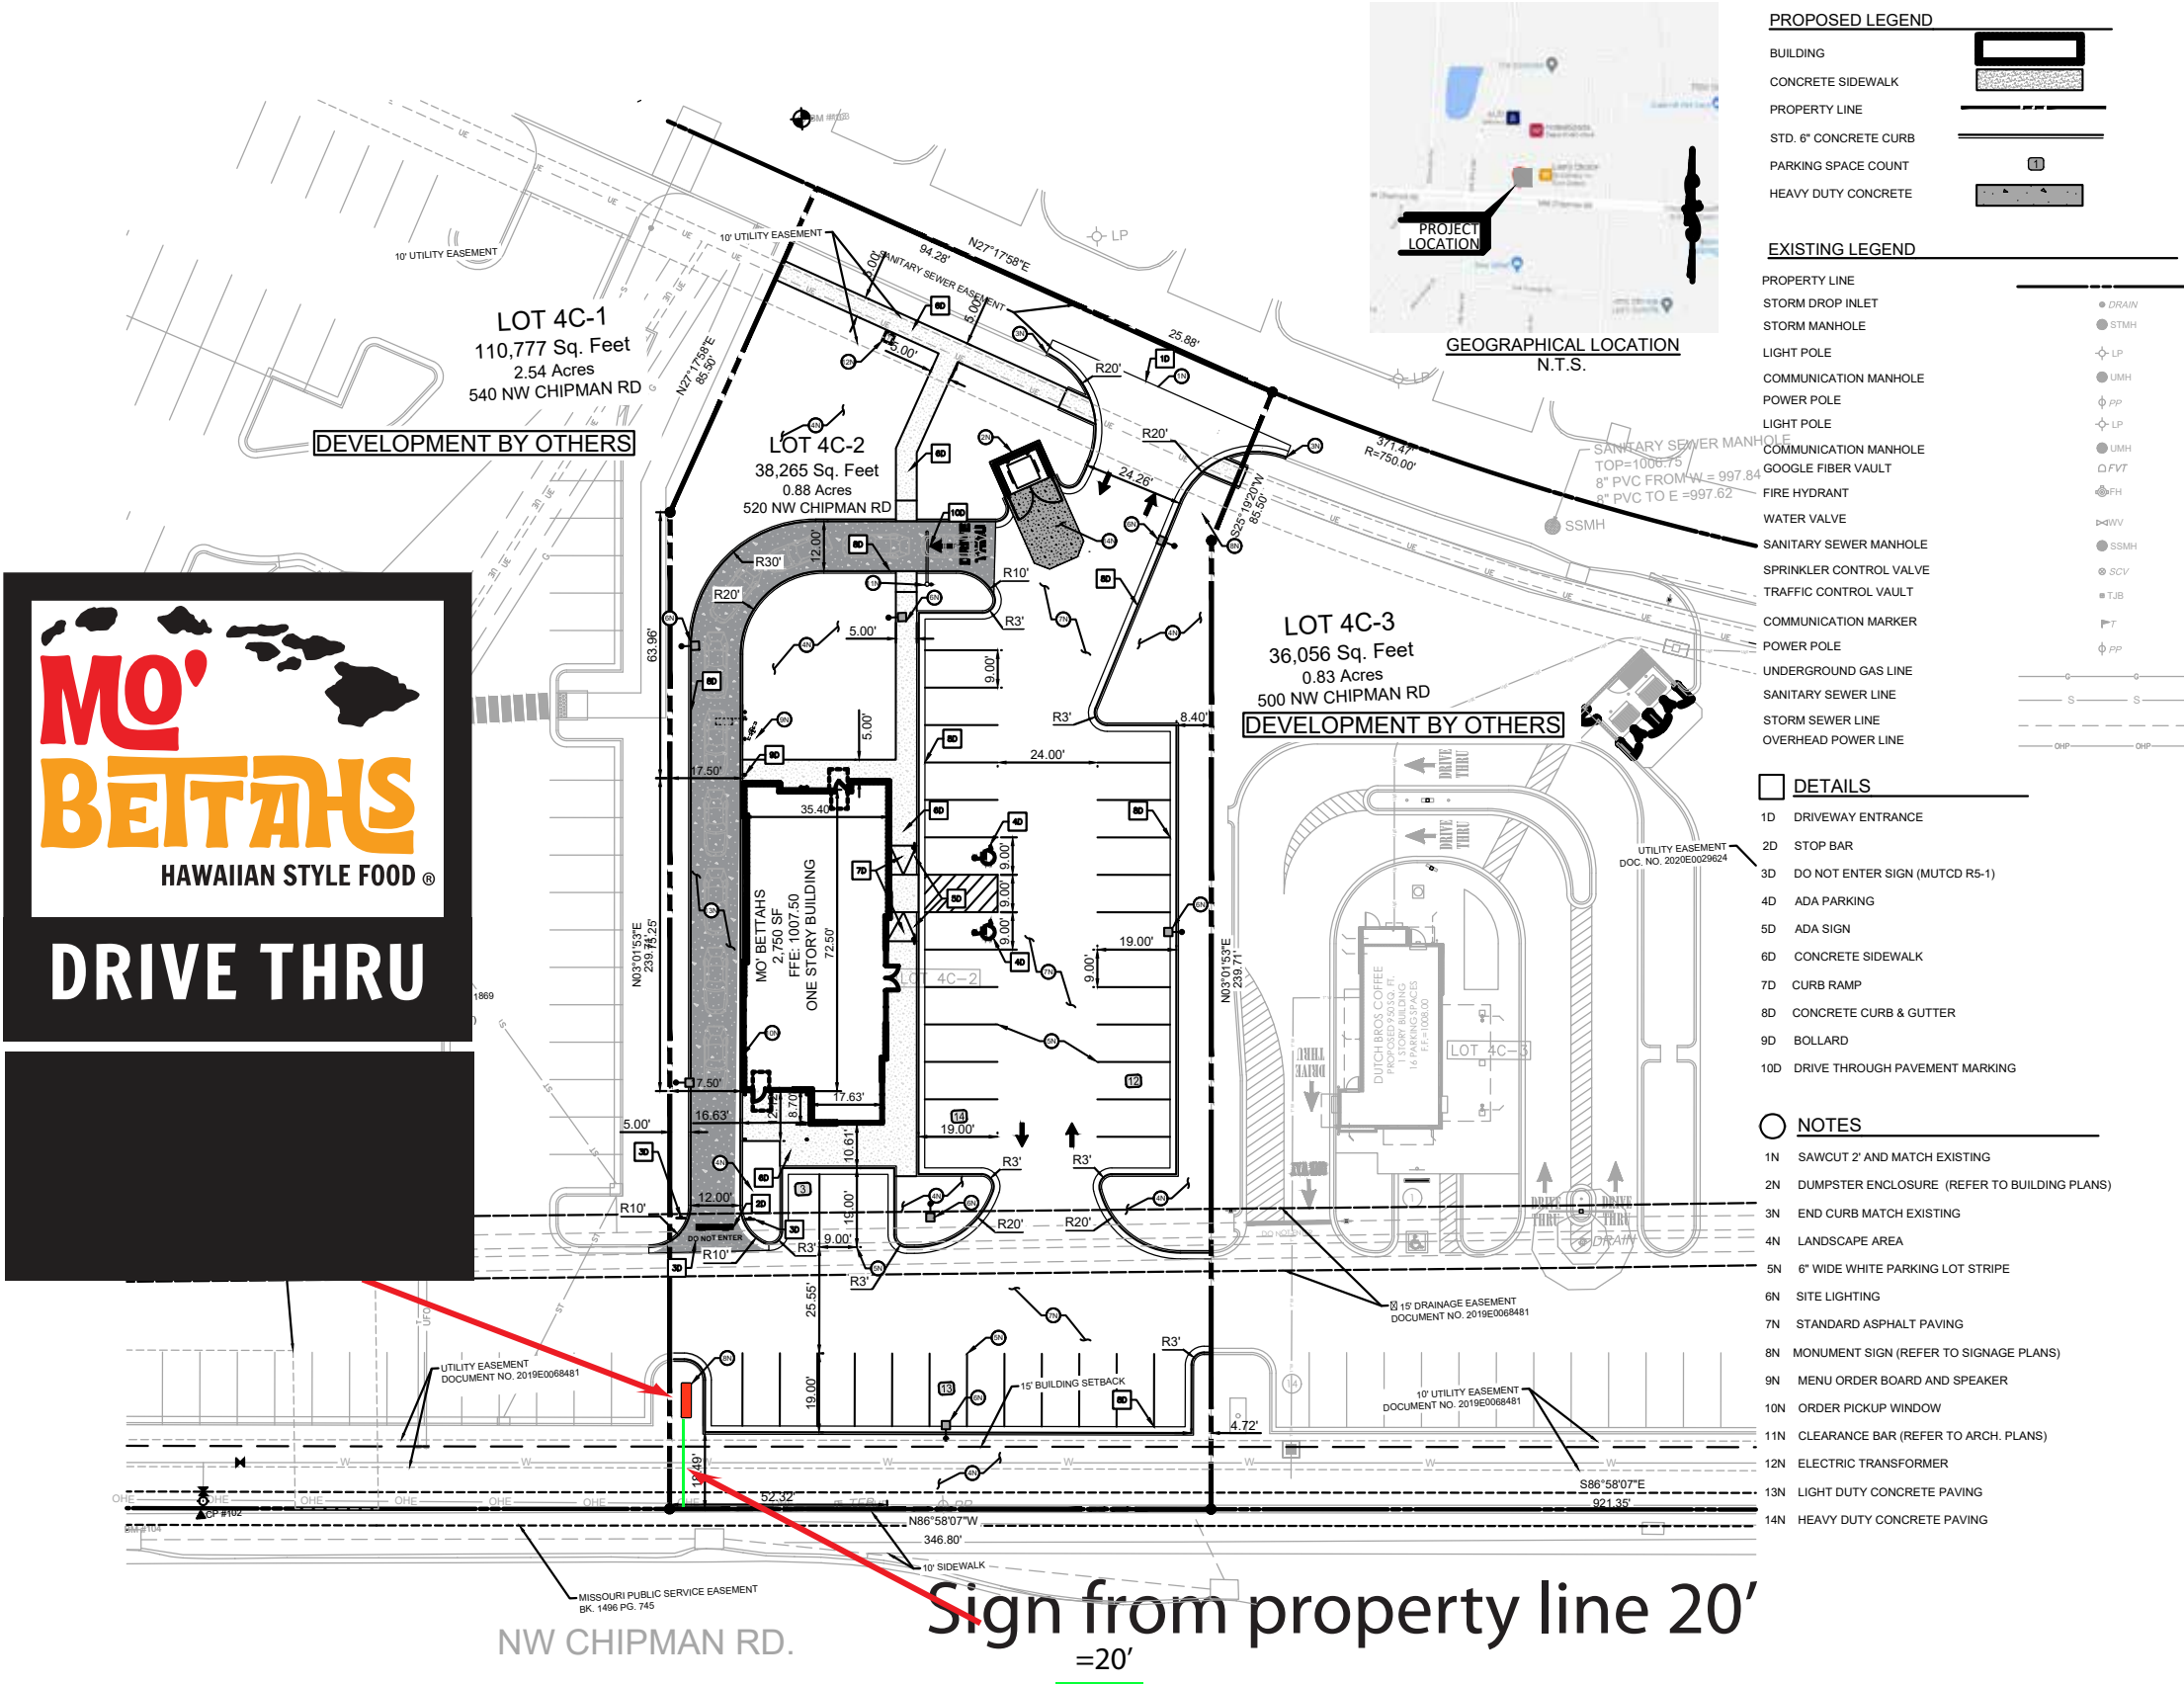


NORTHWEST CHIPMAN ROAD & NORTHWEST WARD ROAD, MO

Monument Sign Mobettahs

Steel + Aluminum Construction
Multi-Layered Vinly on Acrylic Face
Aluminum pole cover
Center Pole is 6" Diameter Schedule 40
12V LED Lighted

MONUMENT - DOUBLE SIDED

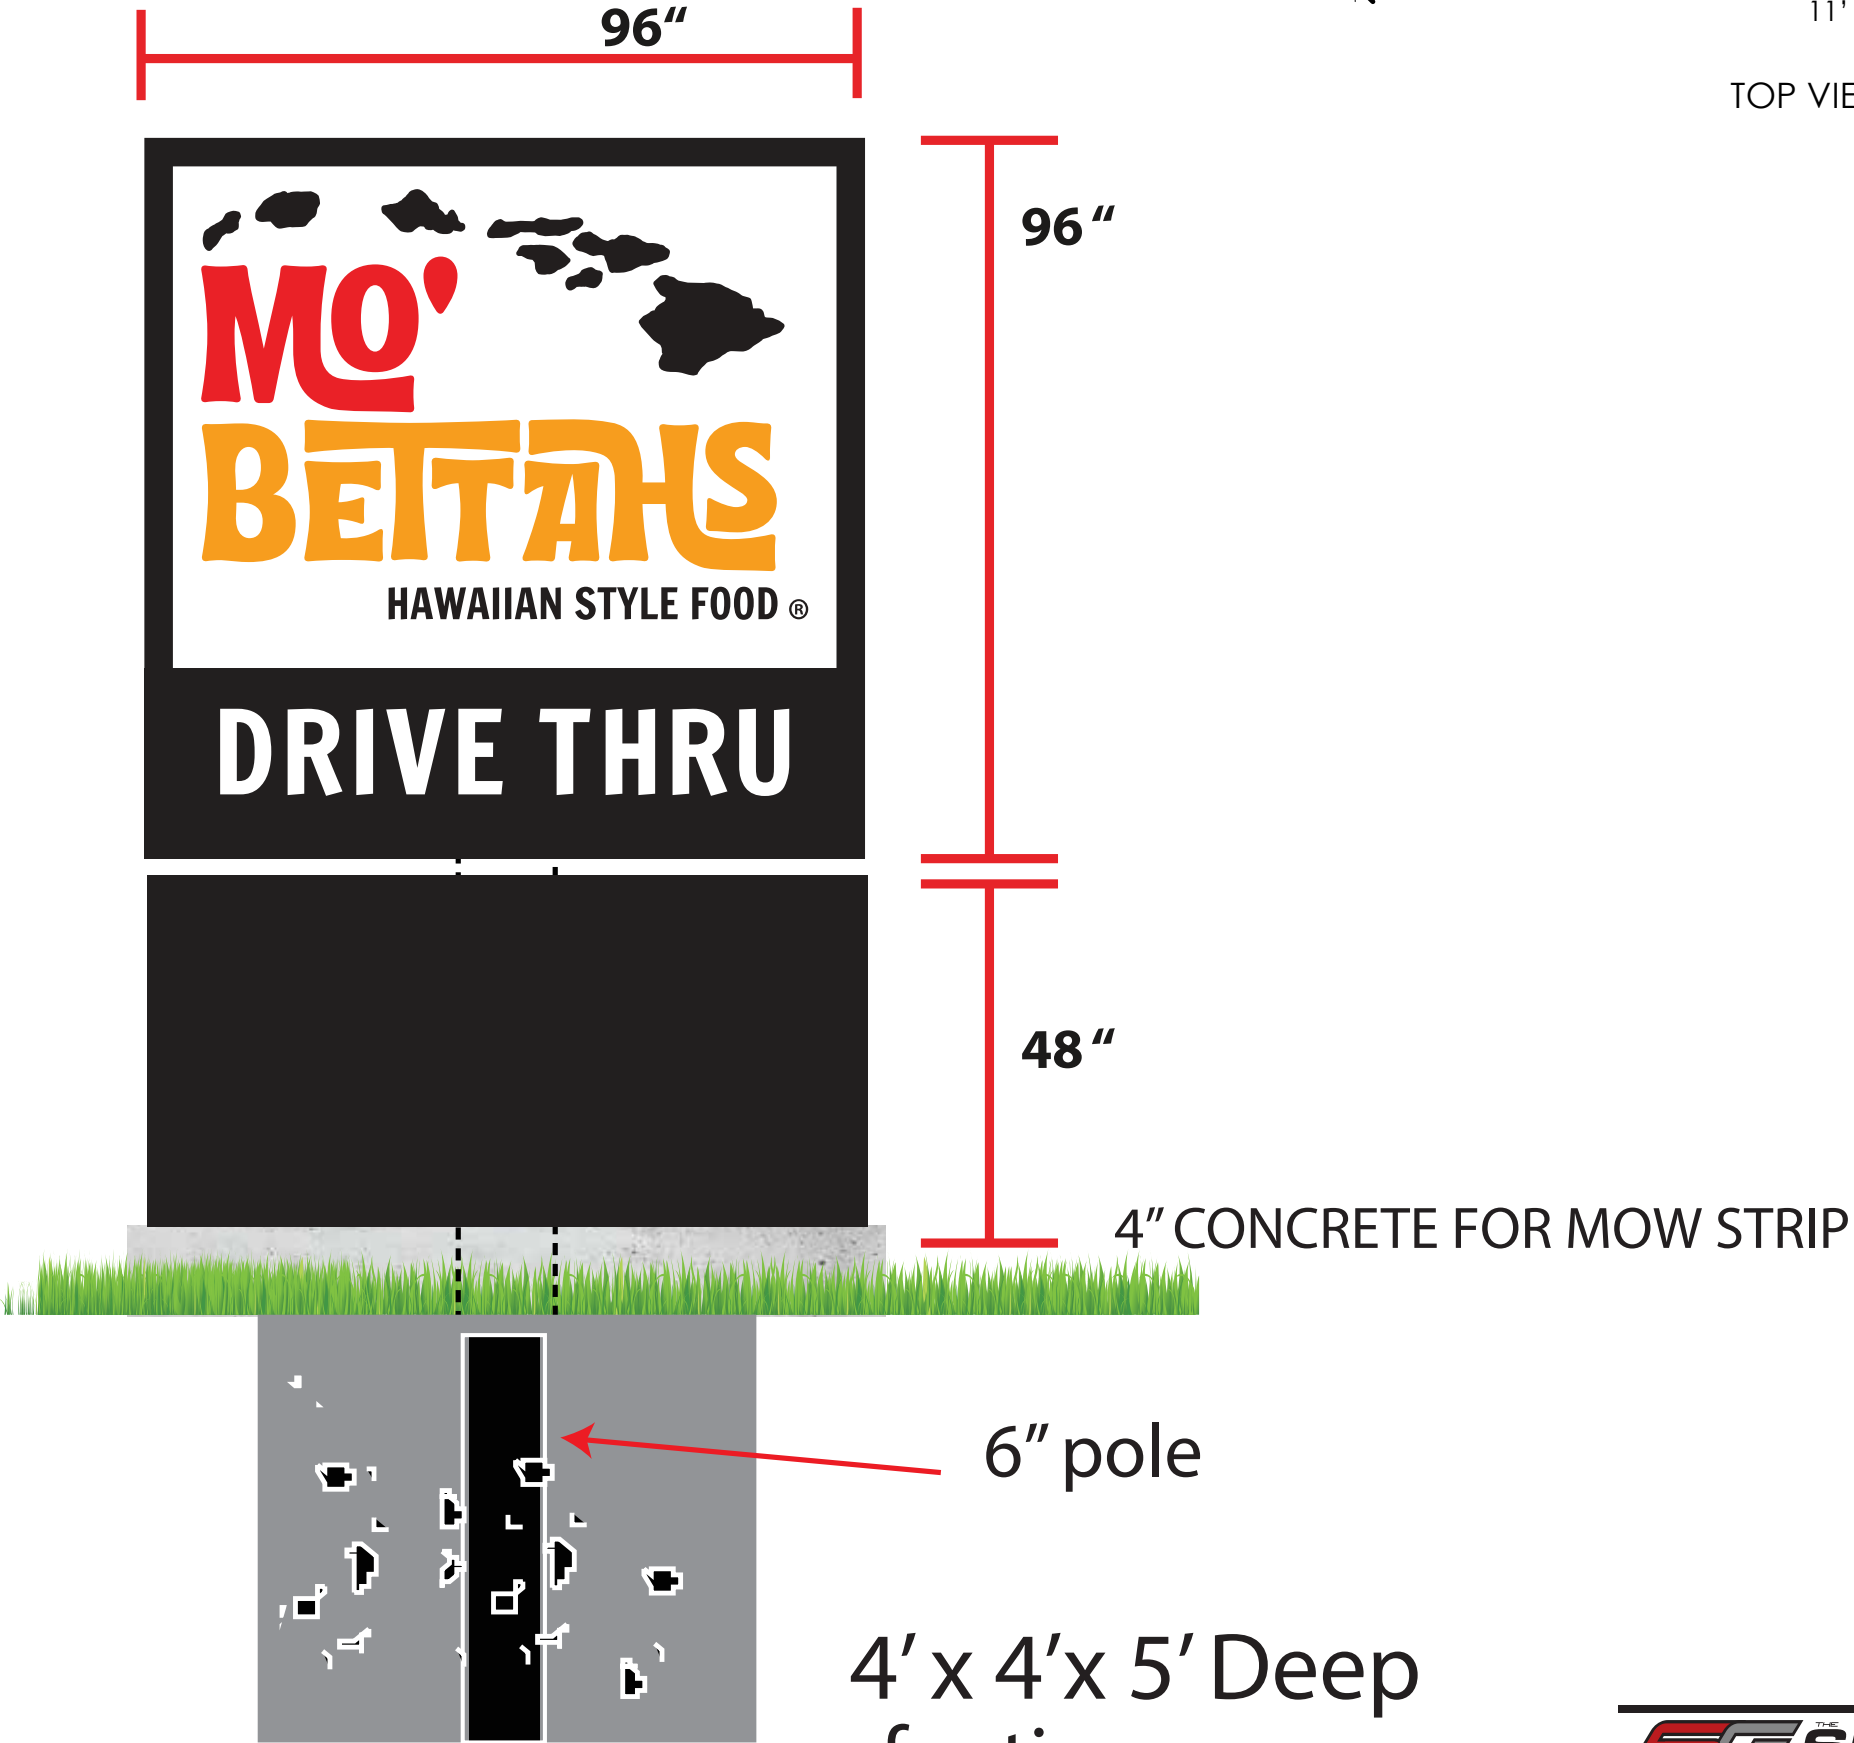

NORTHWEST CHIPMAN ROAD & NORTHWEST WARD ROAD, MO