


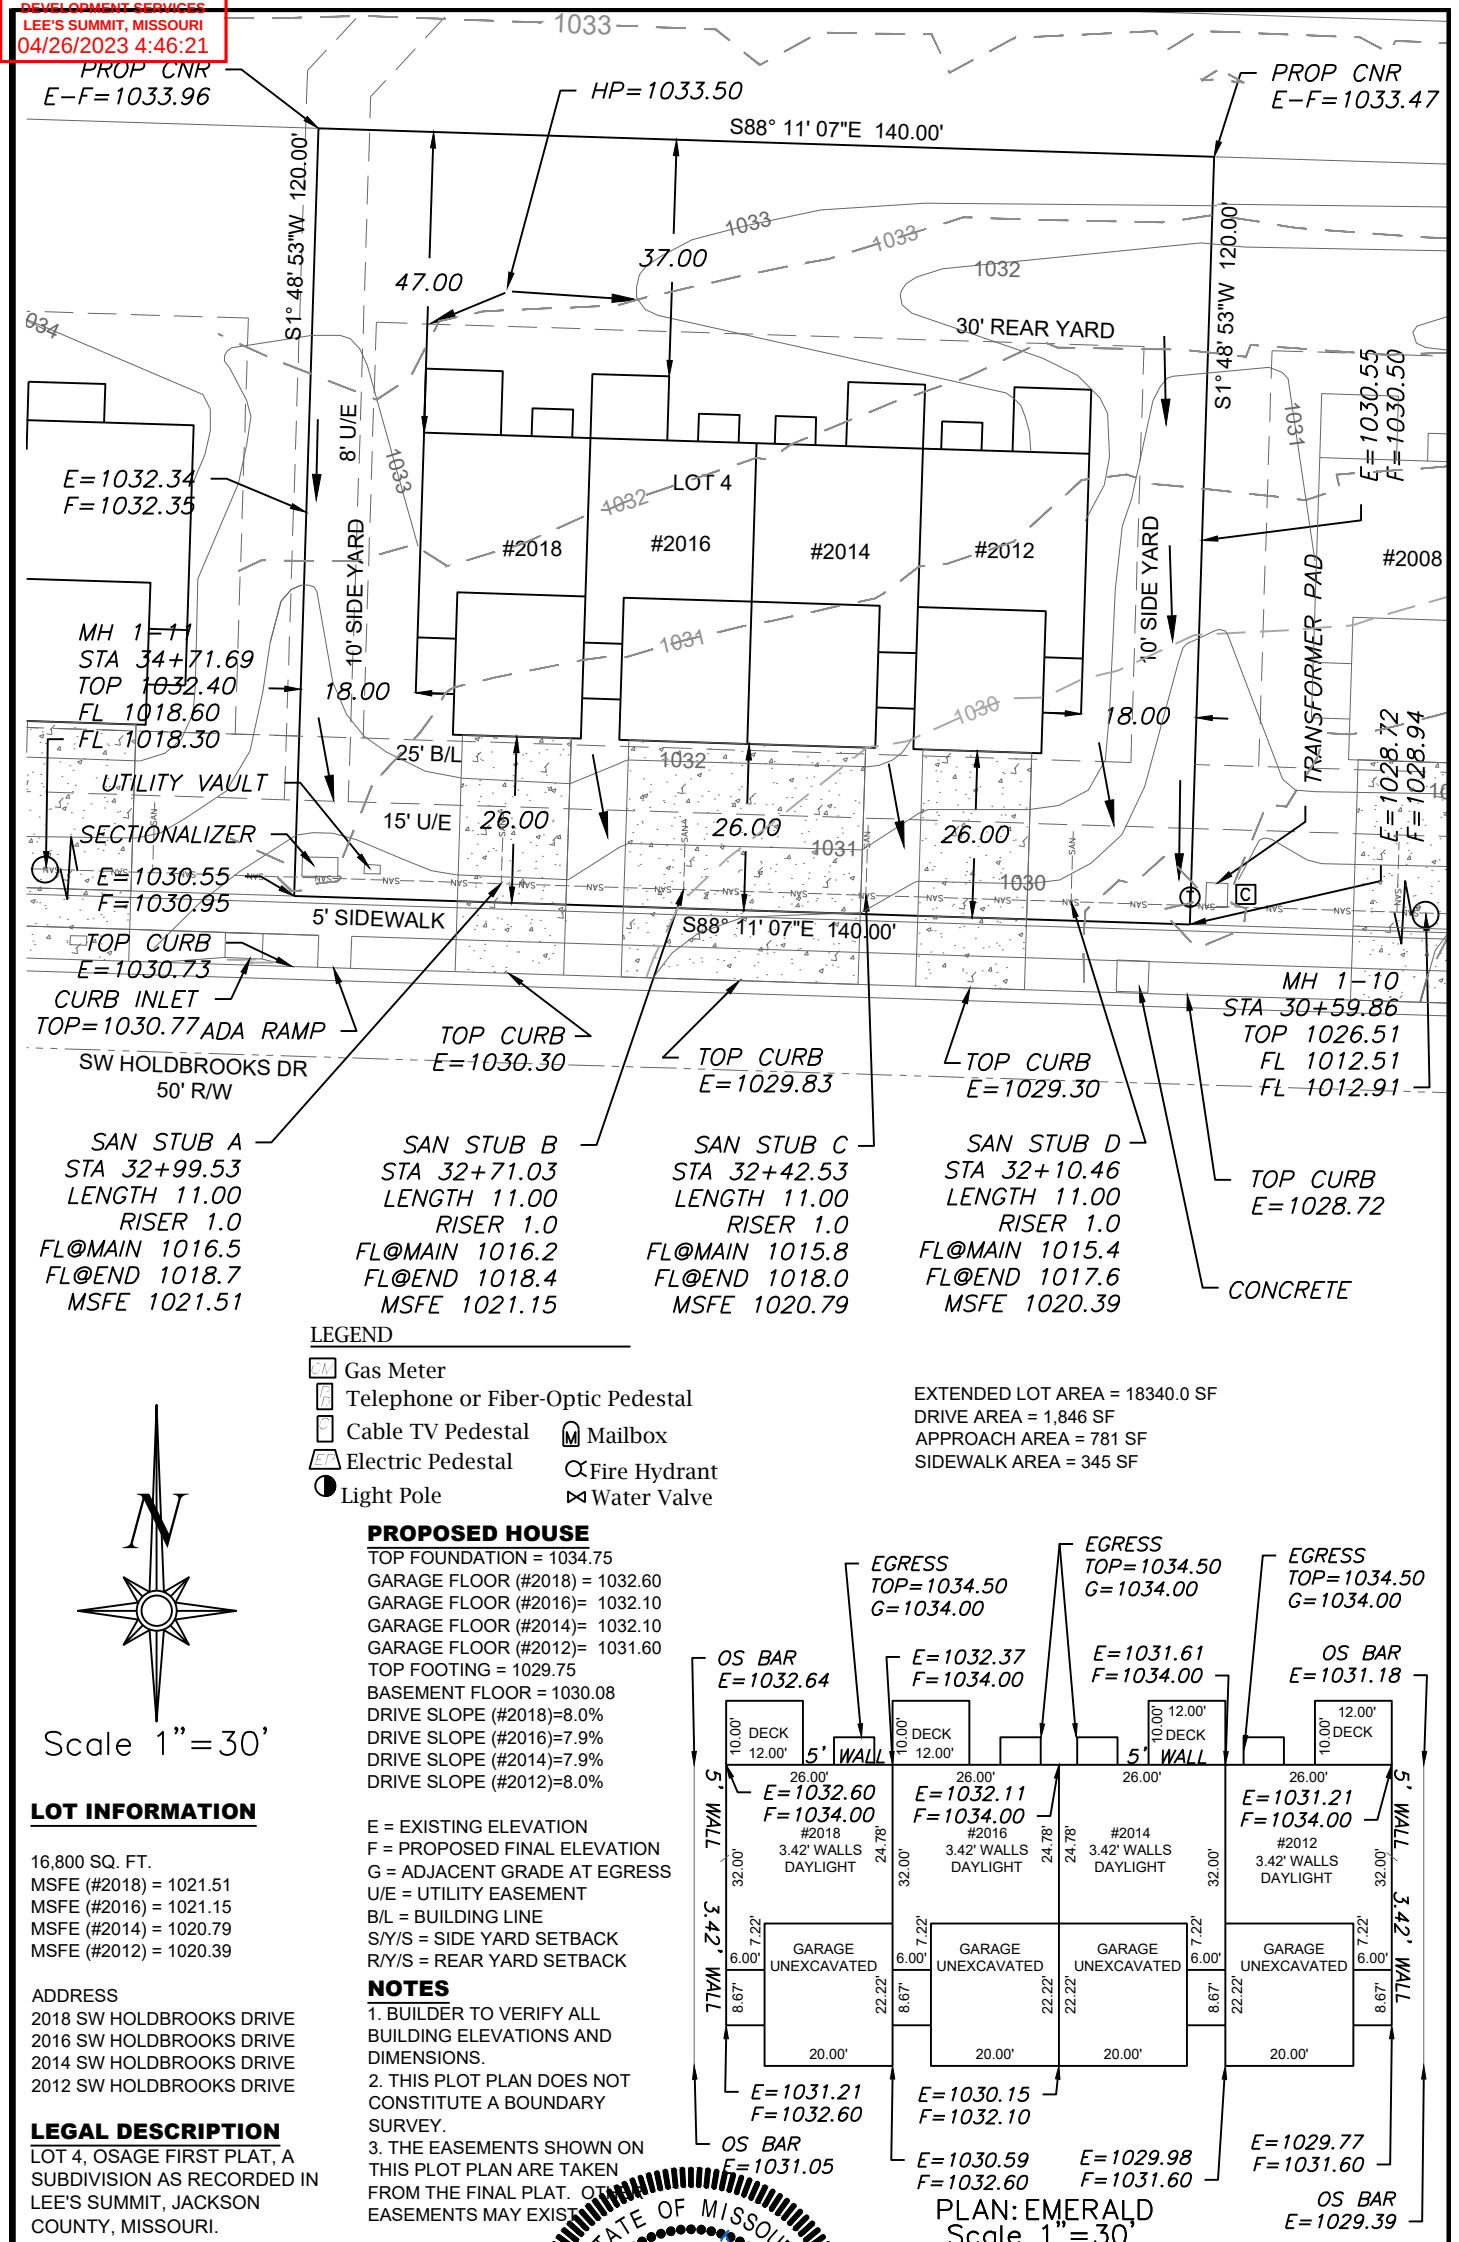

Scale 1"=30'

LOT INFORMATION

16,800 SQ. FT.
MSFE (#2018) = 1021.51
MSFE (#2016) = 1021.15
MSFE (#2014) = 1020.79
MSFE (#2012) = 1020.39

ADDRESS

2018 SW HOLDBROOKS DRIVE
2016 SW HOLDBROOKS DRIVE
2014 SW HOLDBROOKS DRIVE
2012 SW HOLDBROOKS DRIVE


LEGAL DESCRIPTION

LOT 4, OSAGE FIRST PLAT, A
SUBDIVISION AS RECORDED IN
LEE'S SUMMIT, JACKSON
COUNTY, MISSOURI.

ENGINEERING
ENGINEERING & SURVEYING
SOLUTIONS

50 SE 30TH STREET
LEE'S SUMMIT, MO 64082
P:(816) 623-9888 F:(816) 623-9849
WWW.ENGINEERINGSSOLUTIONSKC.COM

THIS DRAWING IS NOT VALID UNLESS THE SIGNATURE, DATE AND SEAL OF
THE ENGINEER WHO SUPERVISED THE PREPARATION OF THIS DRAWING HAS
BEEN AFFIXED HERETO.

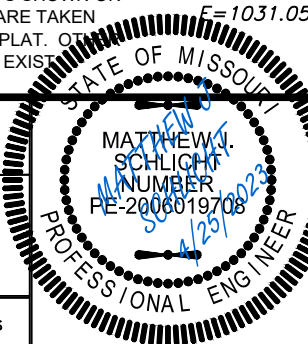

PLOT PLAN - LOT 4

OSAGE FIRST PLAT
LEE'S SUMMIT, JACKSON COUNTY, MISSOURI

CLOVER & HIVE
120 SE 30TH STREET
LEE'S SUMMIT, MO 64082

PROJECT NO.	FILE NAME	DATE	SHEET	OF
1	LOT 4, 5, OSAGE, LSMO	3/10/23	1	1