


AS GRADED PLOT PLAN


RELEASE FOR CONSTRUCTION
AS NOTED ON PLANS REVIEW
DEVELOPMENT SERVICES
LEE'S SUMMIT, MISSOURI
05/25/2023 4:56:45

Ordered by: House and Renner
Description: Lot 22, COBEY CREEK, 1ST PLAT , in Lee's Summit, Missouri/
Address: 508 SE CARTER ROAD

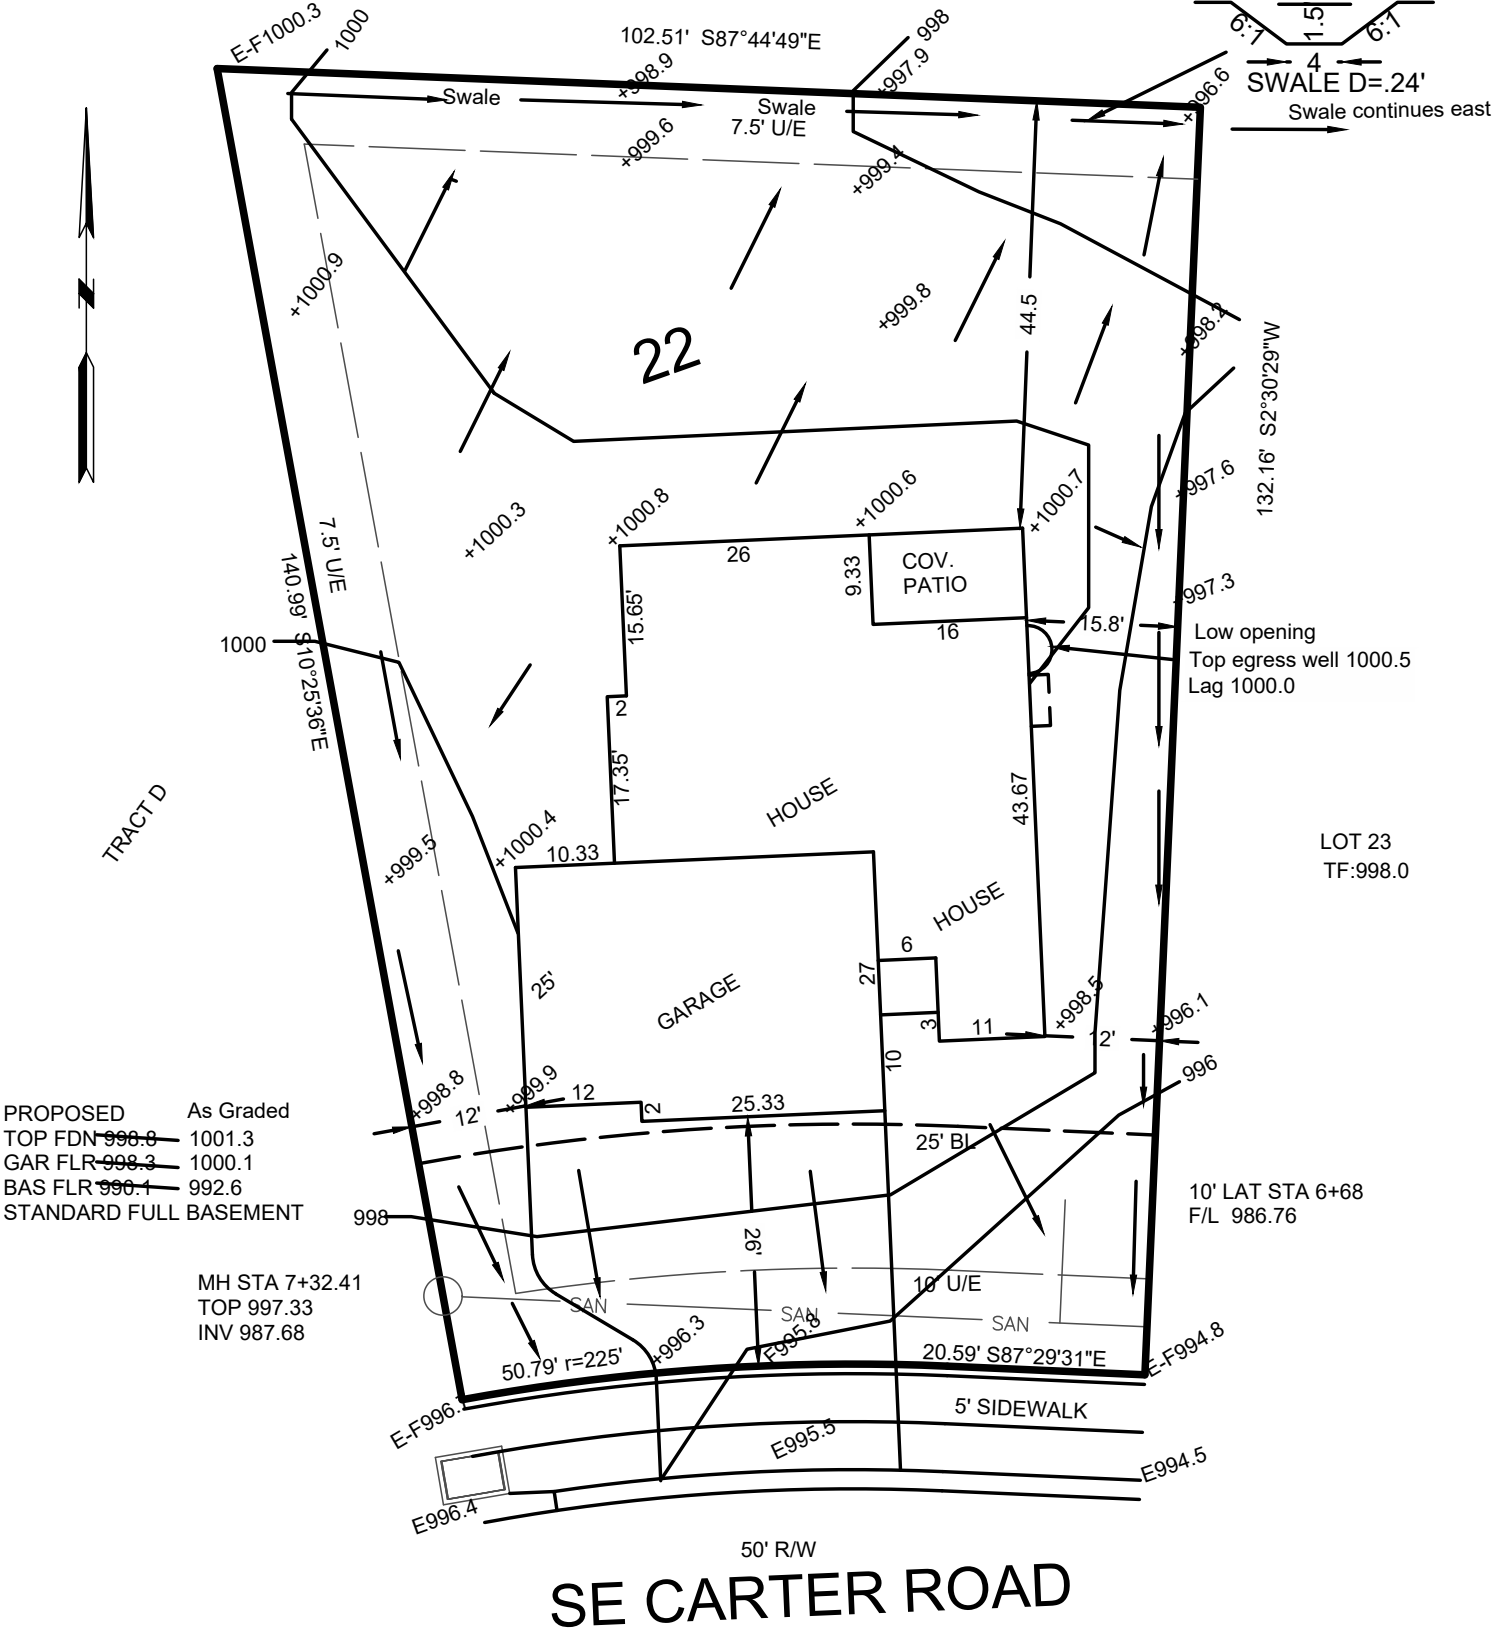

+9xxx.x
= Grade El as of 05-23-2023
05-25-23 added word "swale" to rear swale

→ = DRAINAGE PATTERN

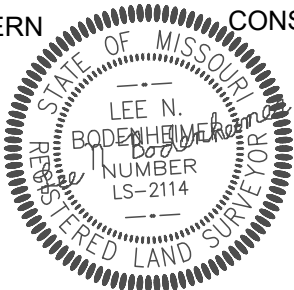

CONSTRUCTION ENGINEERING SERVICES, INC.
16810-C East 40 Highway
Independence, MO 64055
(816)478-2323
lee@engineeringkc.com
SCALE: 1" = 20'
DATE: 08-22-2022 & 05-23-2023
JOB NO: 18479 18747

LEE BODENHEIMER, L.S.
Land Surveyor