



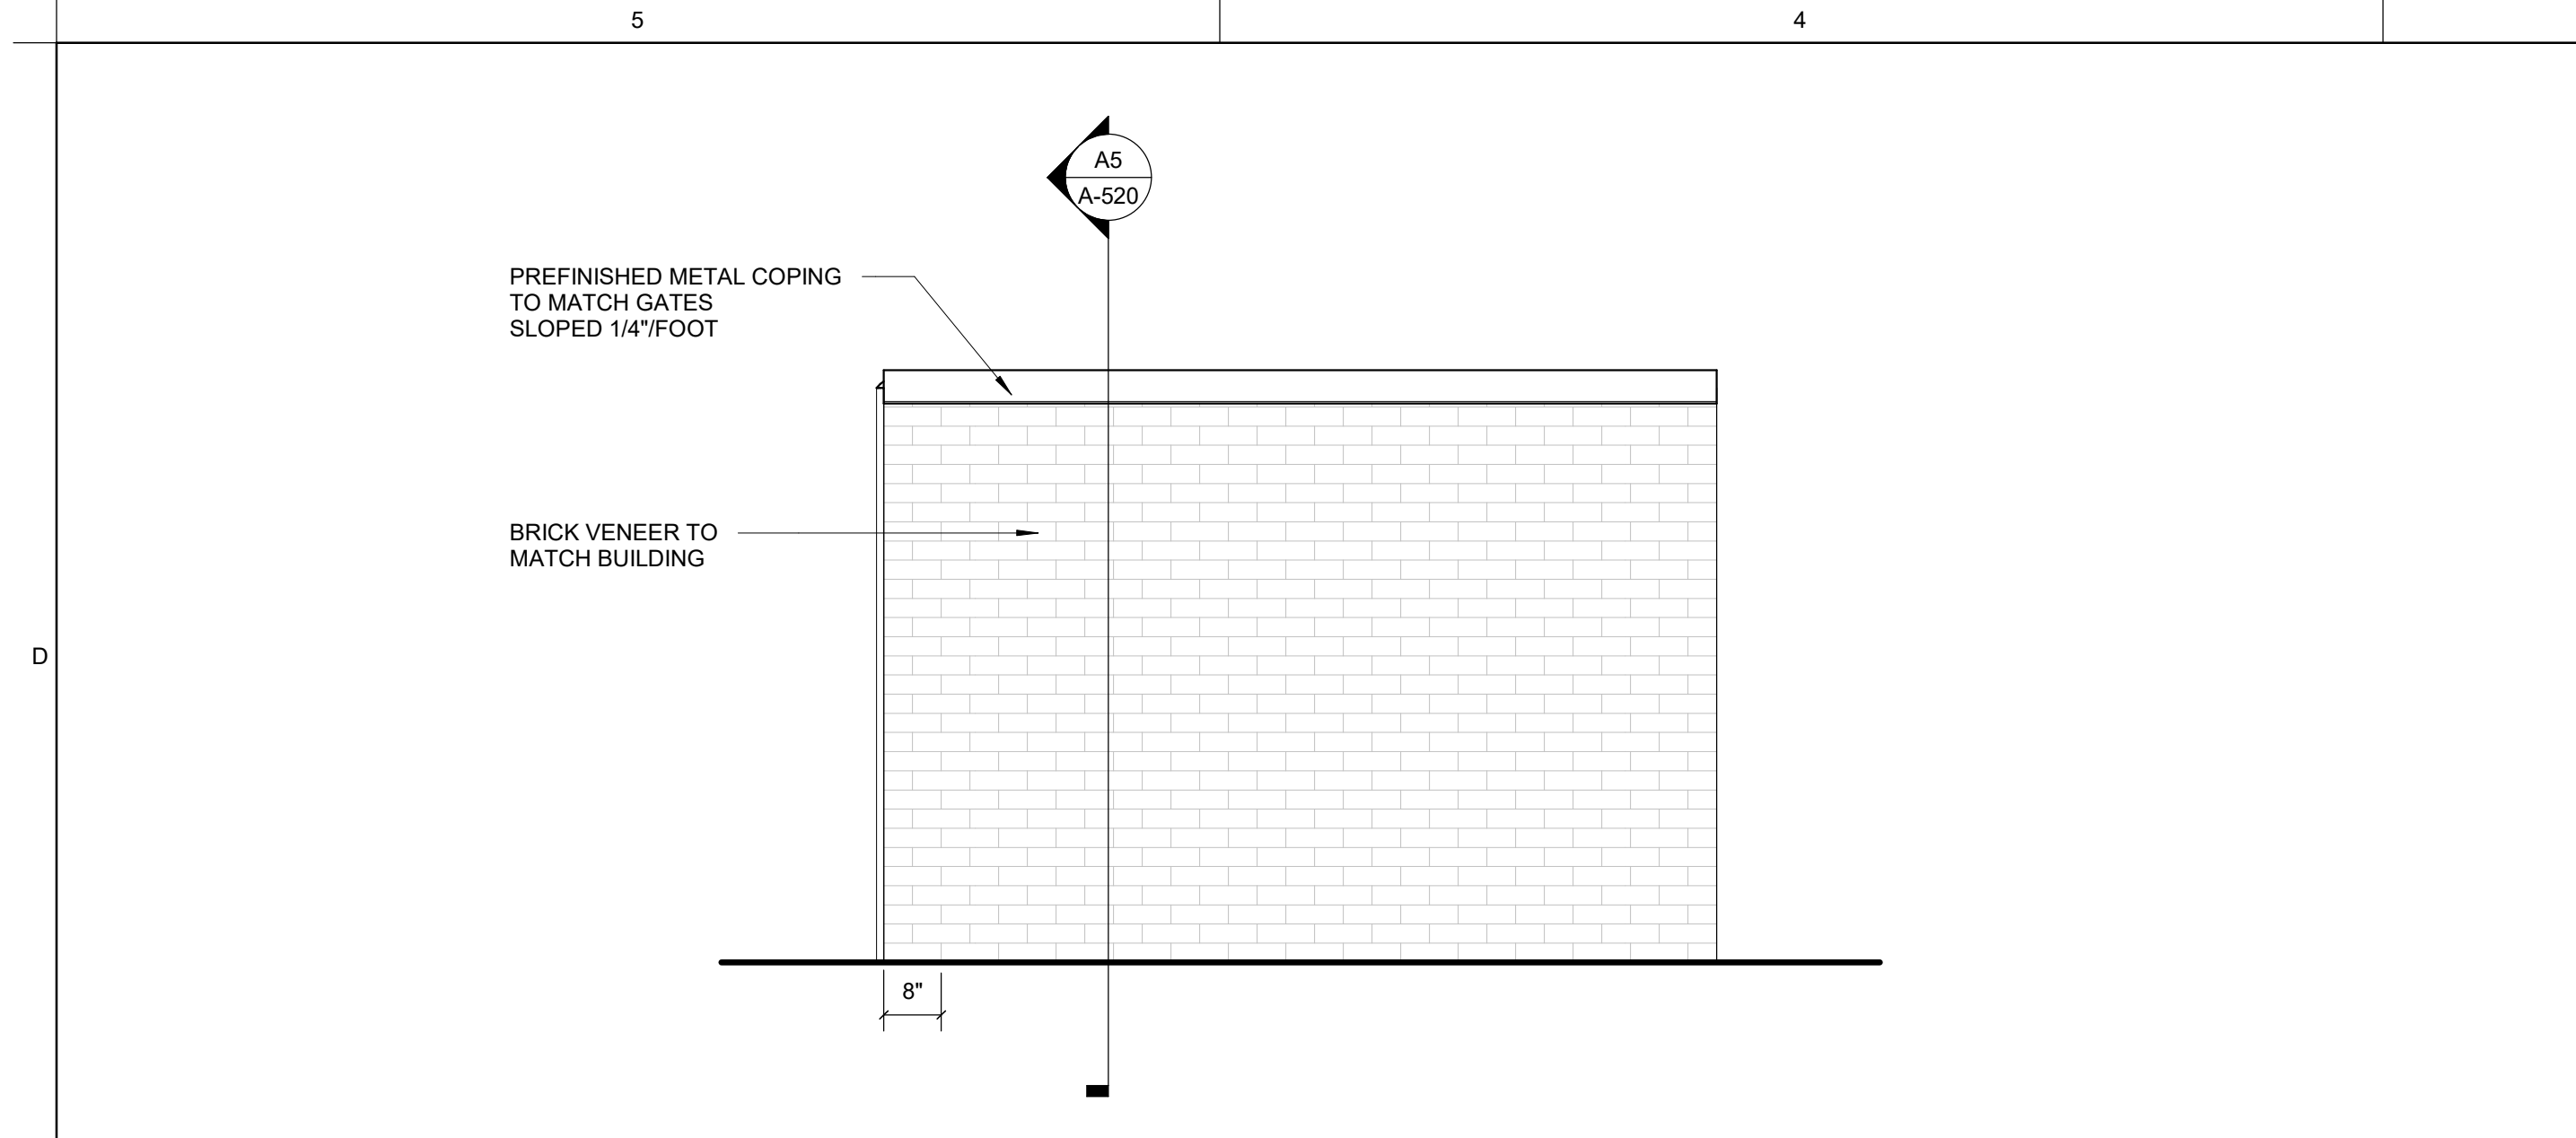


D5 TRASH ENCLOSURE SOUTH

SCALE: 1/2" = 1'-0"

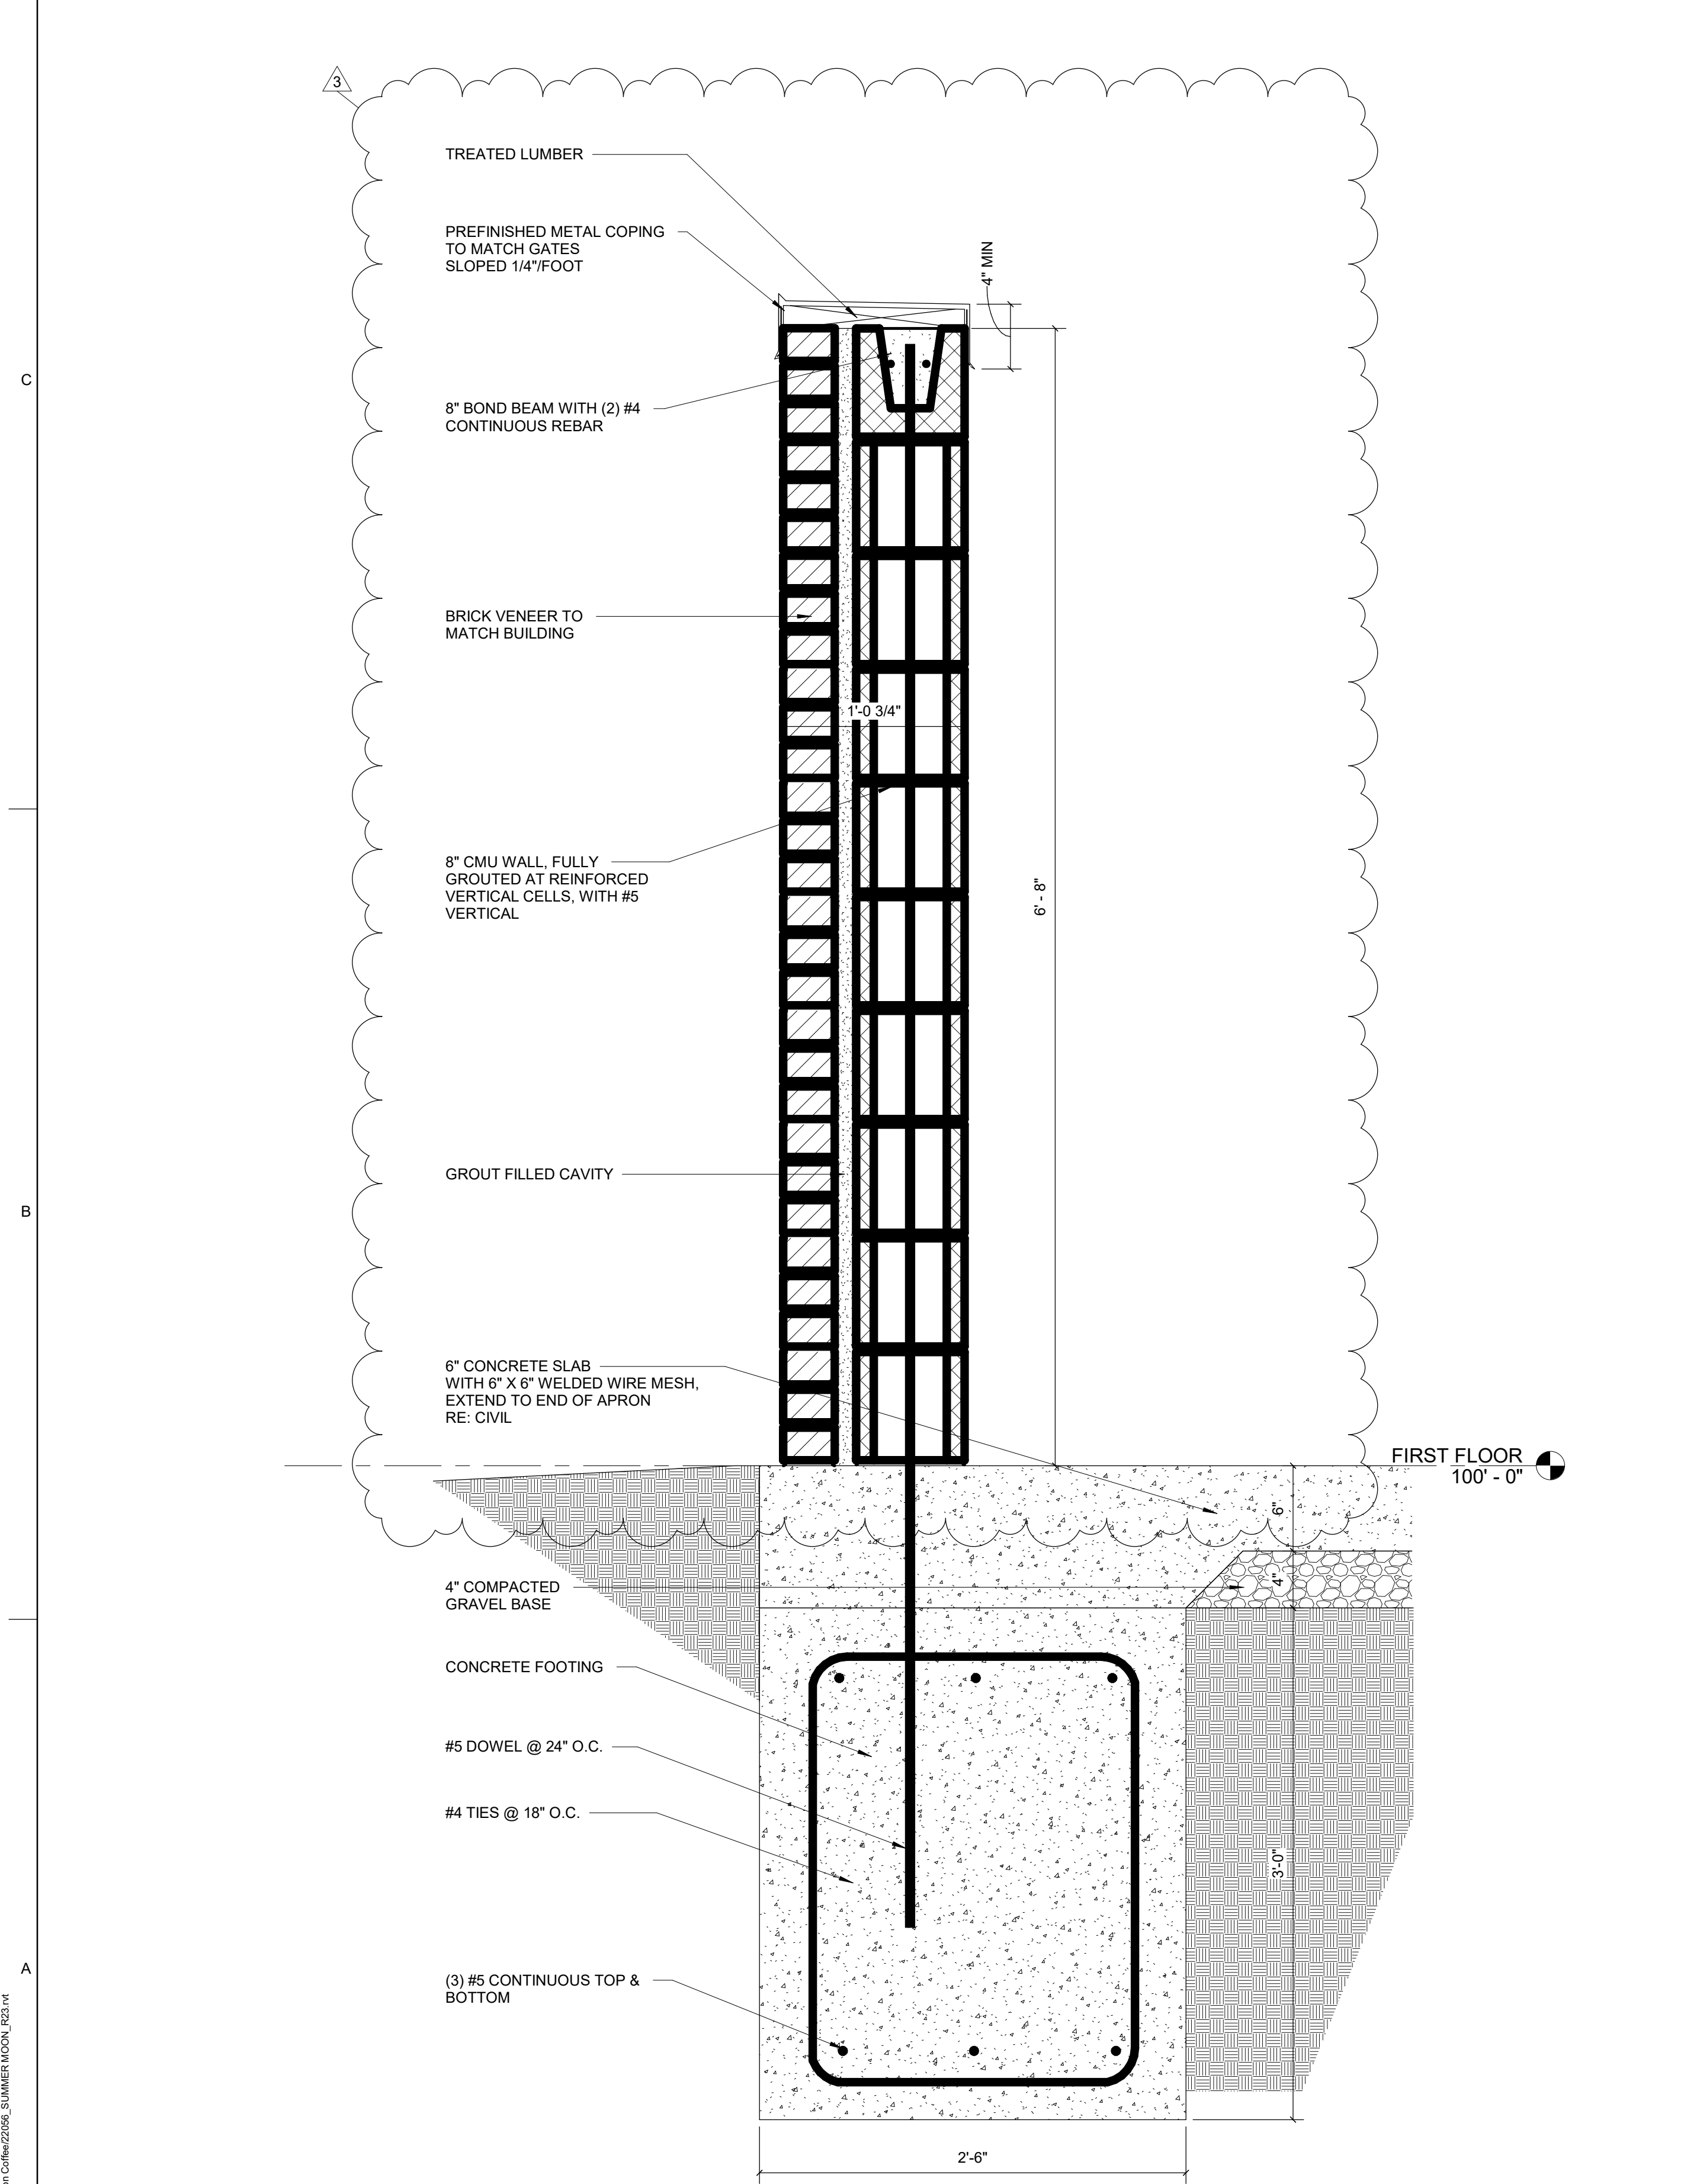


A5 TRASH ENCLOSURE SECTION

SCALE: 1 1/2" = 1'-0"

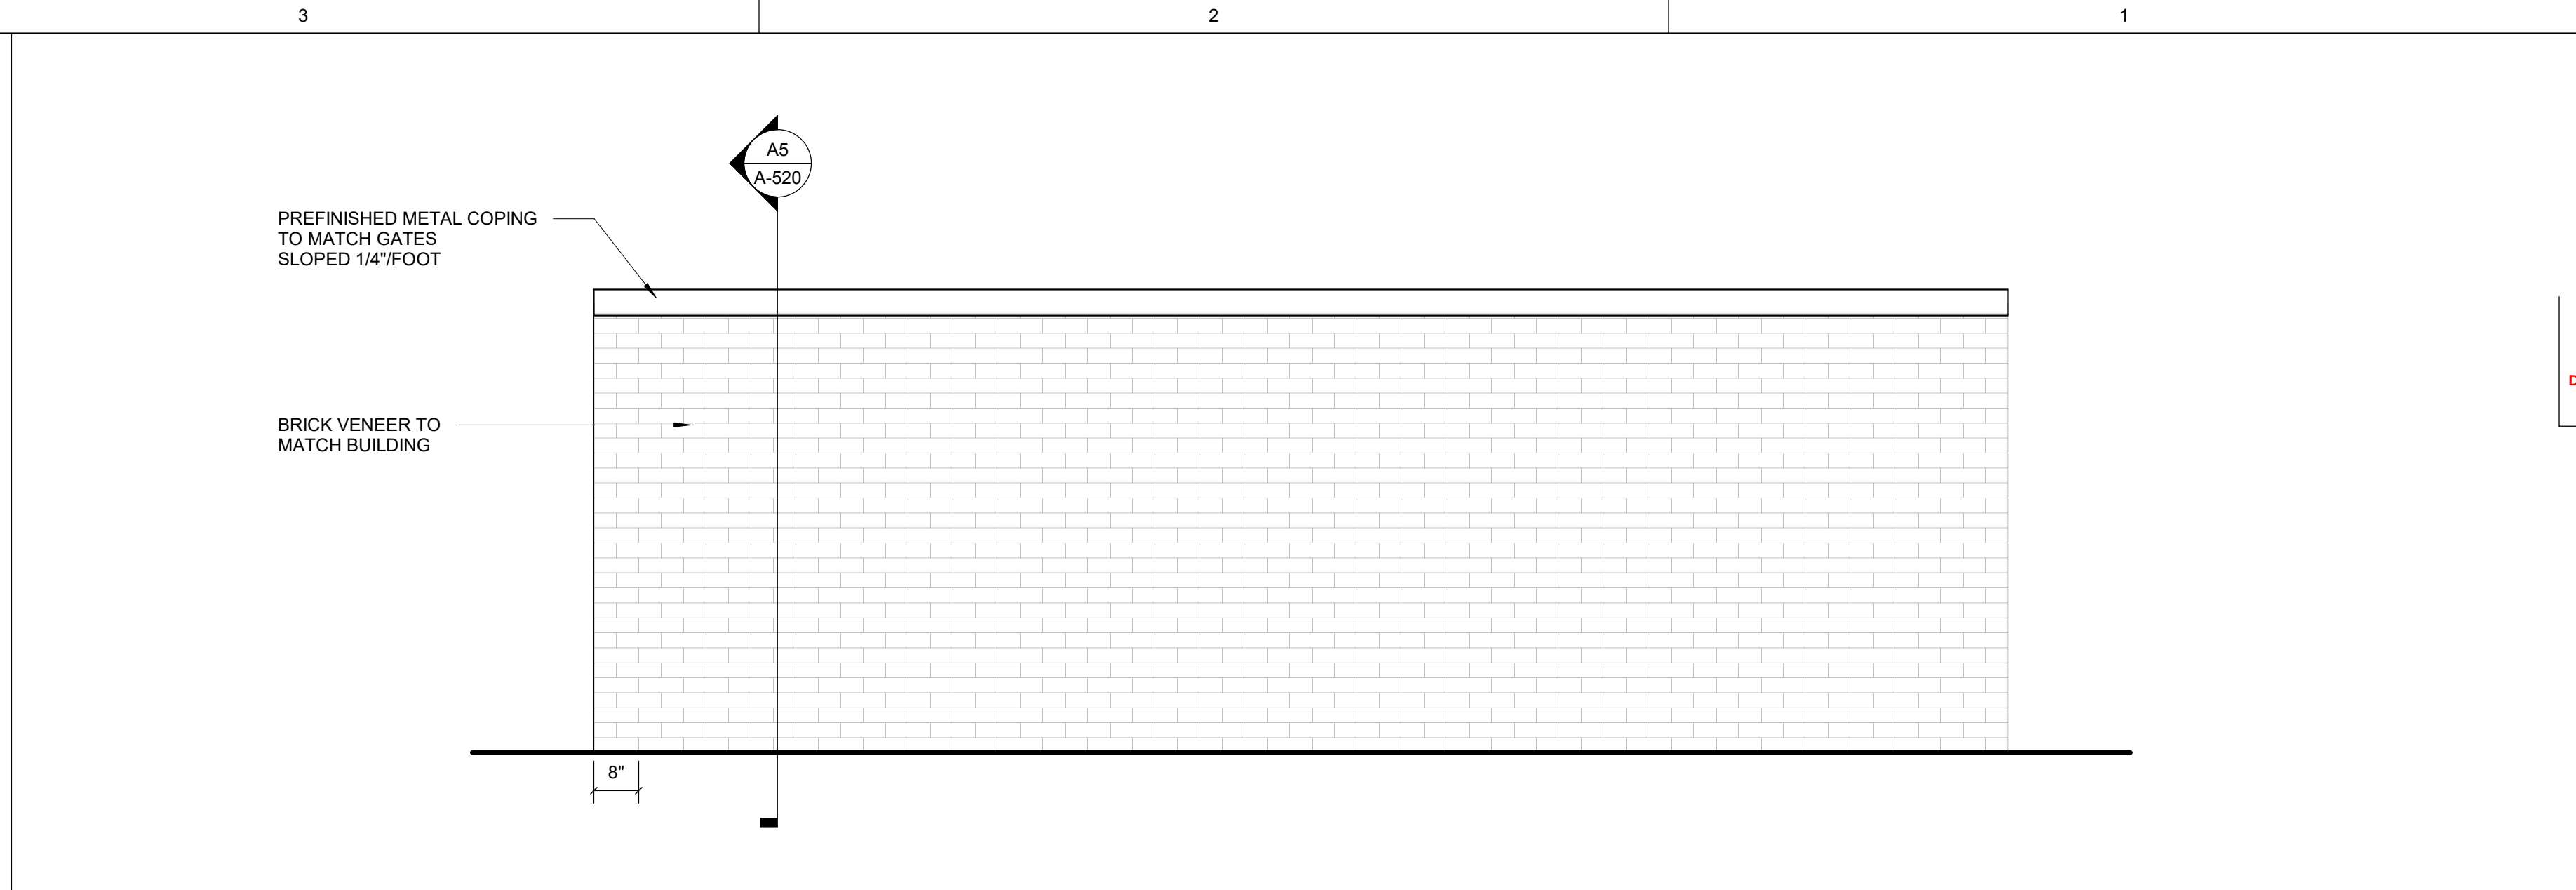


D1 TRASH ENCLOSURE EAST

SCALE: 1/2" = 1'-0"

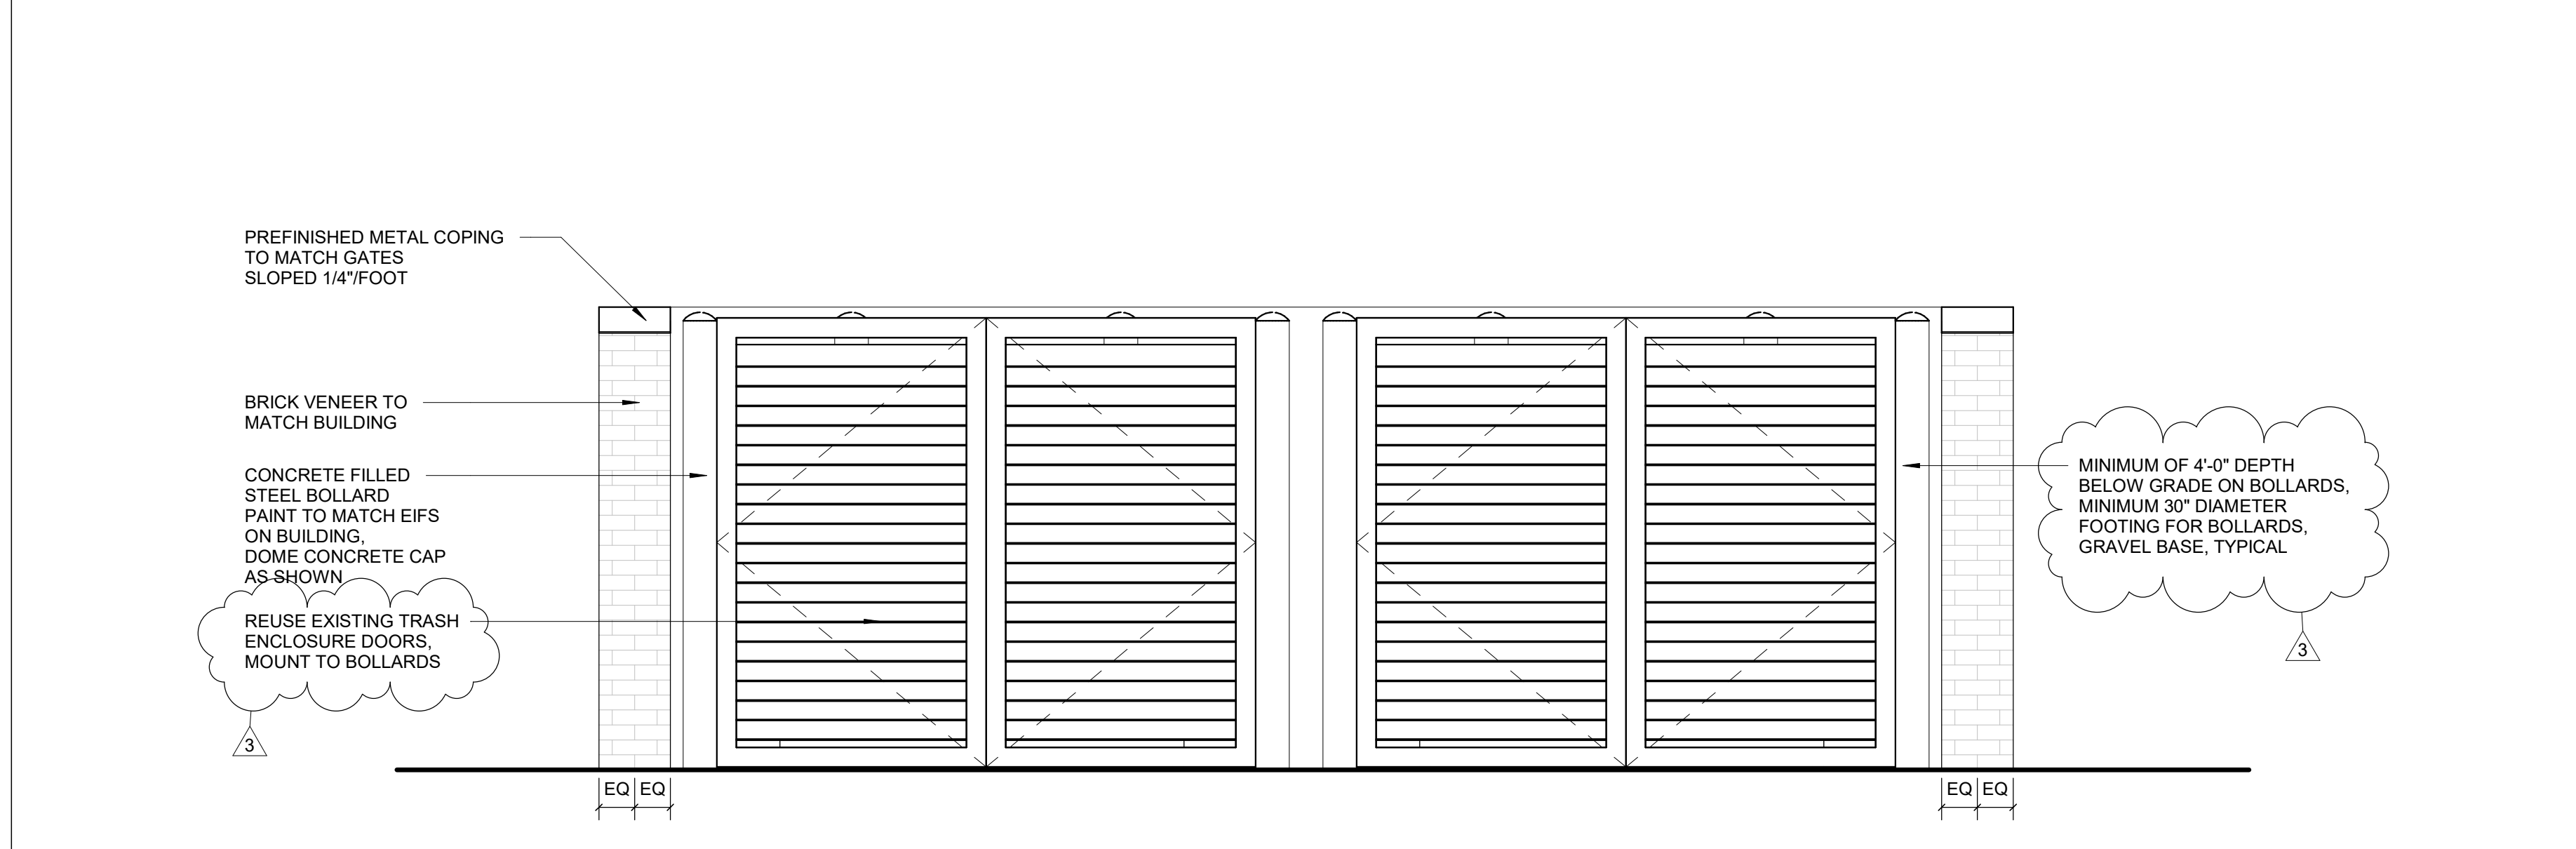

C1 TRASH ENCLOSURE WEST

SCALE: 1/2" = 1'-0"

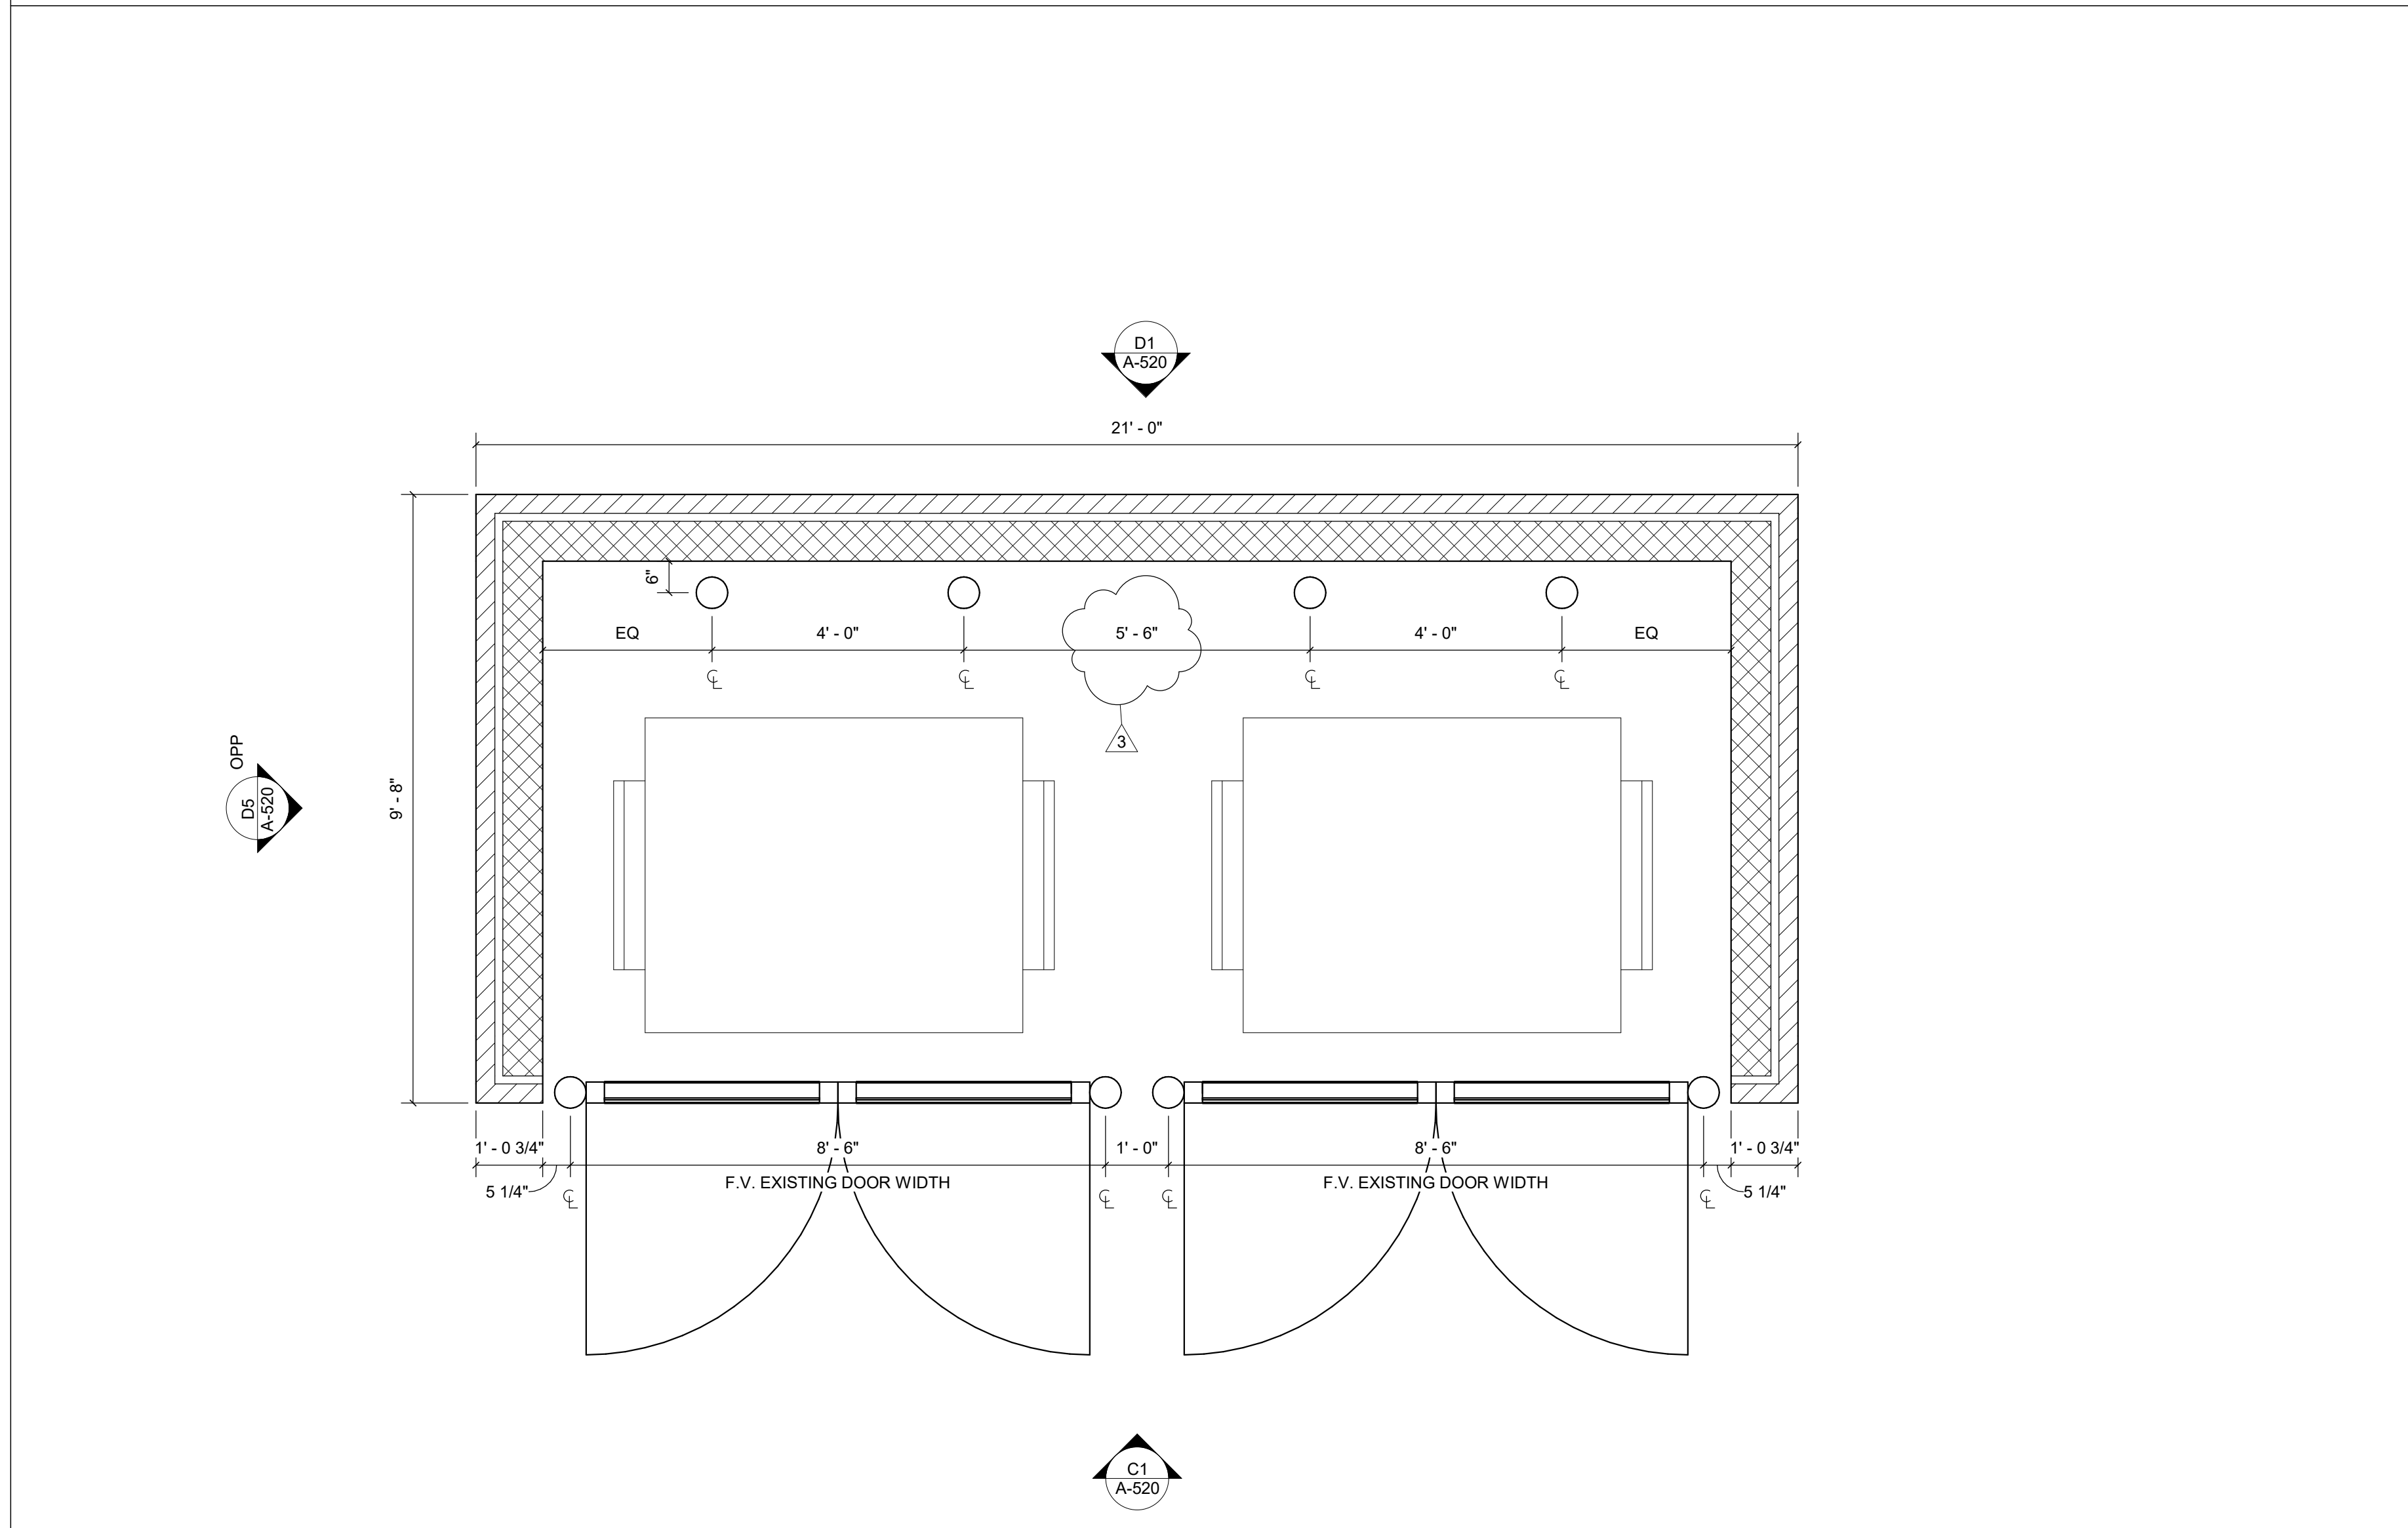

A1 TRASH ENCLOSURE PLAN

SCALE: 1/2" = 1'-0"

KEYNOTES

RELEASED FOR
CONSTRUCTION
As Noted on Plans Review
Development Services Department
Lee's Summit, Missouri
06/06/2023



ARCHITECT
YAEGER ARCHITECTURE, INC.
8655 Penrose Lane, Suite 300
Lenexa, KS 66219
Tel: (913) 742-8000
Fax: (913) 742-8570
yaegerarchitecture.com

MEP ENGINEER
PKMR
13300 West 98th Street
Lenexa, KS 66215
Tel: (913) 492-2400
pkmrng.com

CIVIL ENGINEER
RIC
8653 Penrose Lane
Lenexa, KS 66219
Tel: (913) 317-6500
ric-consult.com

699 NW BLUE PARKWAY
LEE'S SUMMIT, MO 64086



PROJECT NO:	22056
DATE:	2023-02-17
DRAWN BY:	
CHECKED BY:	
REVISED DATE	DESCRIPTION
1 3.6.23	ADD #1 - LANDLORD COMMENTS
2 4.17.23	ADD #2 - VE OPTION
3 6.2.23	REV #3 - CITY REVIEW TRASH ENCLOSURE

EXTERIOR DETAILS



A-520

© YAEGER ARCHITECTURE, INC.