


EVERSTEAD  
SHOP DRAWINGS/SUBMITTAL REVIEW

SUBMITTAL WAS REVIEWED FOR DESIGN CONFORMITY AND GENERAL CONFORMANCE TO CONTRACT DOCUMENTS ONLY. THE CONTRACTOR IS RESPONSIBLE FOR CONFIRMING AND CORRELATING DIMENSIONS AT JOBSITE FOR TOLERANCE, CLEARANCE, QUANTITIES, FABRICATION, COORDINATION OF HIS OR HER WORK WITH OTHER TRADES, AND FULL COMPLIANCE WITH CONTRACT DOCUMENTS.


STATUS:  
  
APPROVED  
  
03/17/2022  
  
REVIEWED BY:  
  
BH  
  
ENGINEER, EVERSTEAD

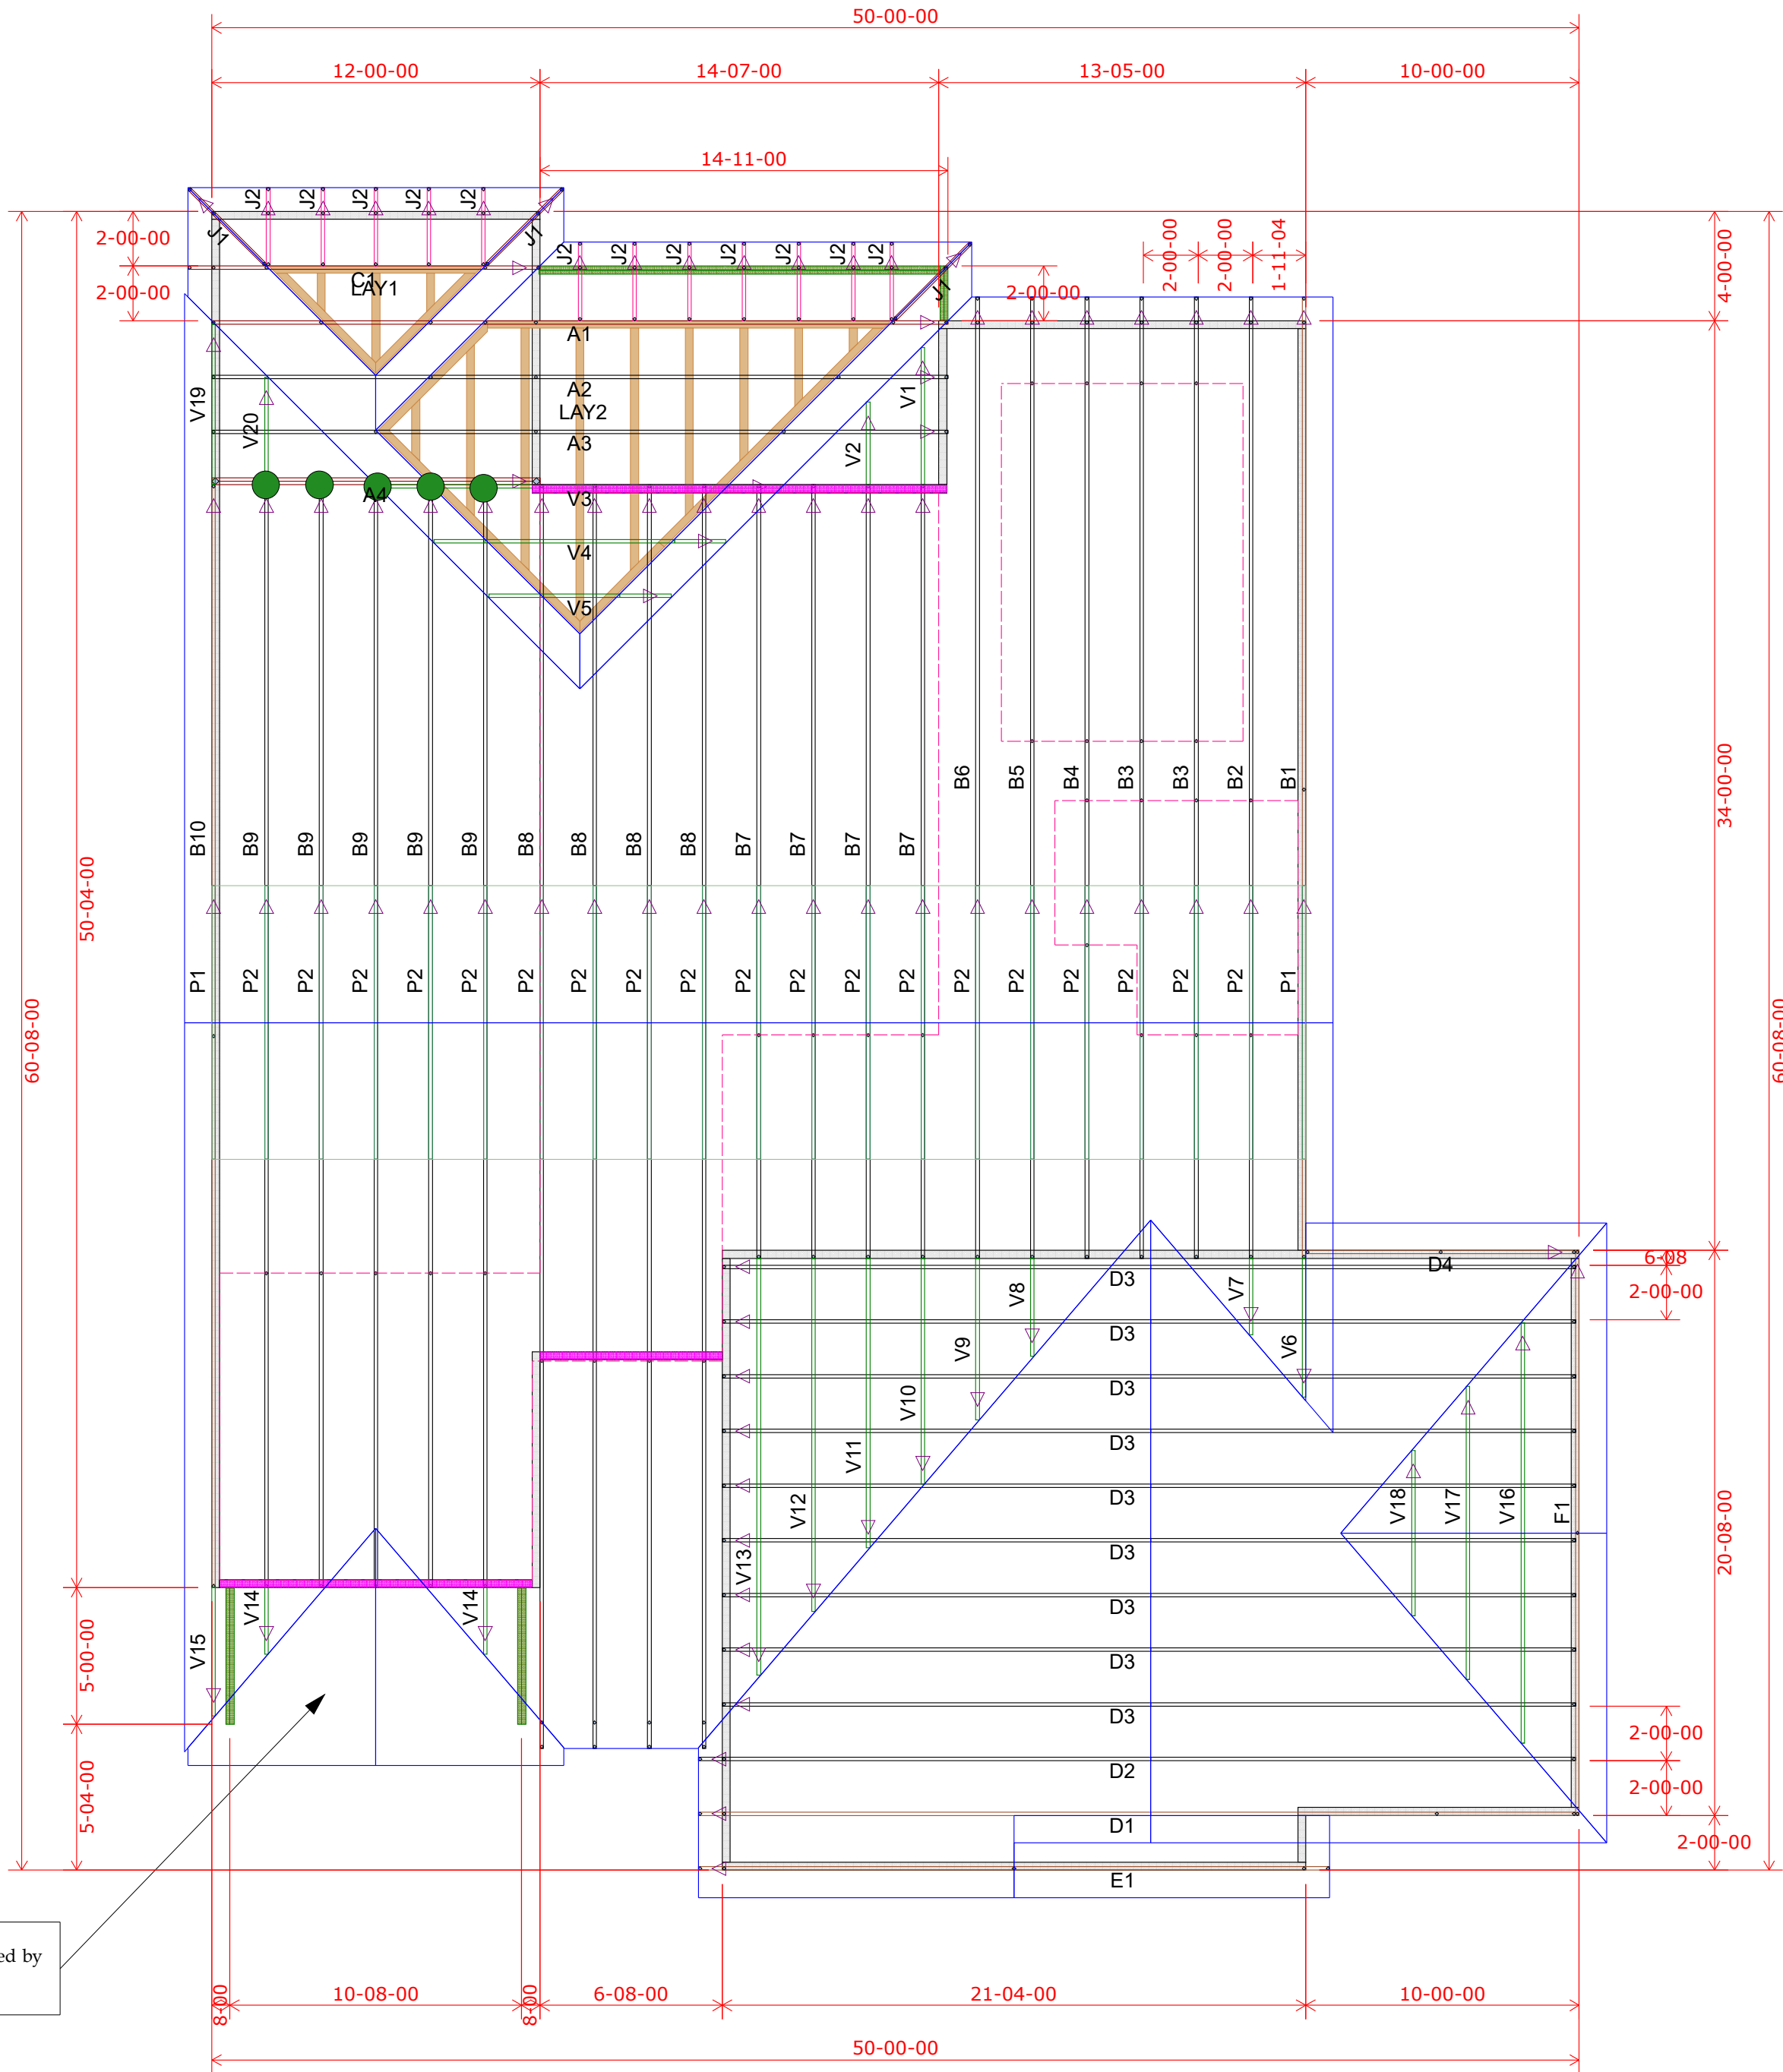

Roof Truss Layout  
Scale: 3/16" = 1'

| HANGER SCHEDULE | Quantity |
|-----------------|----------|
| LUS24           | 0        |
| LUS26           | 0        |
| HUS26           | 5        |
| HHUS26-2        | 0        |
| HGUS26-2        | 0        |
| HGUS28-3        | 0        |
| LTHJA26         | 0        |
| TJC37           | 0        |
| TJC57           | 0        |
| HTS20           | 0        |

Triangle denotes the left end of the Truss as it appears on the Engineered Drawings provided.

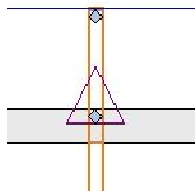

Unless otherwise specified by Engineer Of Record, Wheeler Lumber, LLC recommends an uplift connection at each bearing point per the following:

| # of Uplift | Connector |
|-------------|-----------|
| 0 - 495:    | (1) H2.5A |
| 495 - 990:  | (2) H2.5A |
| 990 - 1245: | (1) HTS20 |

Installation per Simpson Strong-Tie guidelines.

For Reactions greater than 1245#, refer to EOR.

|                             |
|-----------------------------|
| Wall Heights 9-01-02 U.N.O. |
| 10-01-02                    |

| Customer     | Job Name              | Job Site Address       | City, State      | Designer      | Job #   |
|--------------|-----------------------|------------------------|------------------|---------------|---------|
| Summit Homes | Lot 76 Hawthorn Ridge | 1534 SW Arbor Falls Dr | Lee's Summit, MO | Chuck Haspels | B220036 |

|   |                       |   |
|---|-----------------------|---|
| THIS IS A TRUSS LAYOUT. THESE TRUSSES ARE DESIGNED AS INDIVIDUAL BUILDING COMPONENTS TO BE INCORPORATED INTO THE BUILDING DESIGN AT THE SPECIFICATION OF THE BUILDING DESIGNER. SEE INDIVIDUAL DESIGN SHEETS FOR EACH TRUSS DESIGN IDENTIFIED ON THE PLACEMENT DRAWING. THE BUILDING DESIGNER IS RESPONSIBLE FOR TEMPORARY AND PERMANENT BRACING OF THE TRUSSES DURING CONSTRUCTION. THE BUILDING DESIGNER IS RESPONSIBLE FOR OBTAINING NECESSARY PERMITS AND APPROVALS FROM THE LOCAL, STATE, AND FEDERAL AGENCIES. | Shop Drawing Approval | THIS LAYOUT IS THE SOLE SOURCE FOR FABRICATION OF TRUSSES AND VOIDS ALL PREVIOUS ARCHITECTURAL OR OTHER TRUSS LAYOUTS. REVIEW AND APPROVAL OF THIS LAYOUT MUST BE RECEIVED BEFORE ANY TRUSSES WILL BE BUILT. VERIFY ALL CONDITIONS TO INSURE AGAINST CHANGES THAT WILL RESULT IN EXTRA CHARGES TO YOU. |
|---|-----------------------|---|

Wheeler Lumber  
1959 Old Hwy 50 NE  
Waverly, KS 66871