


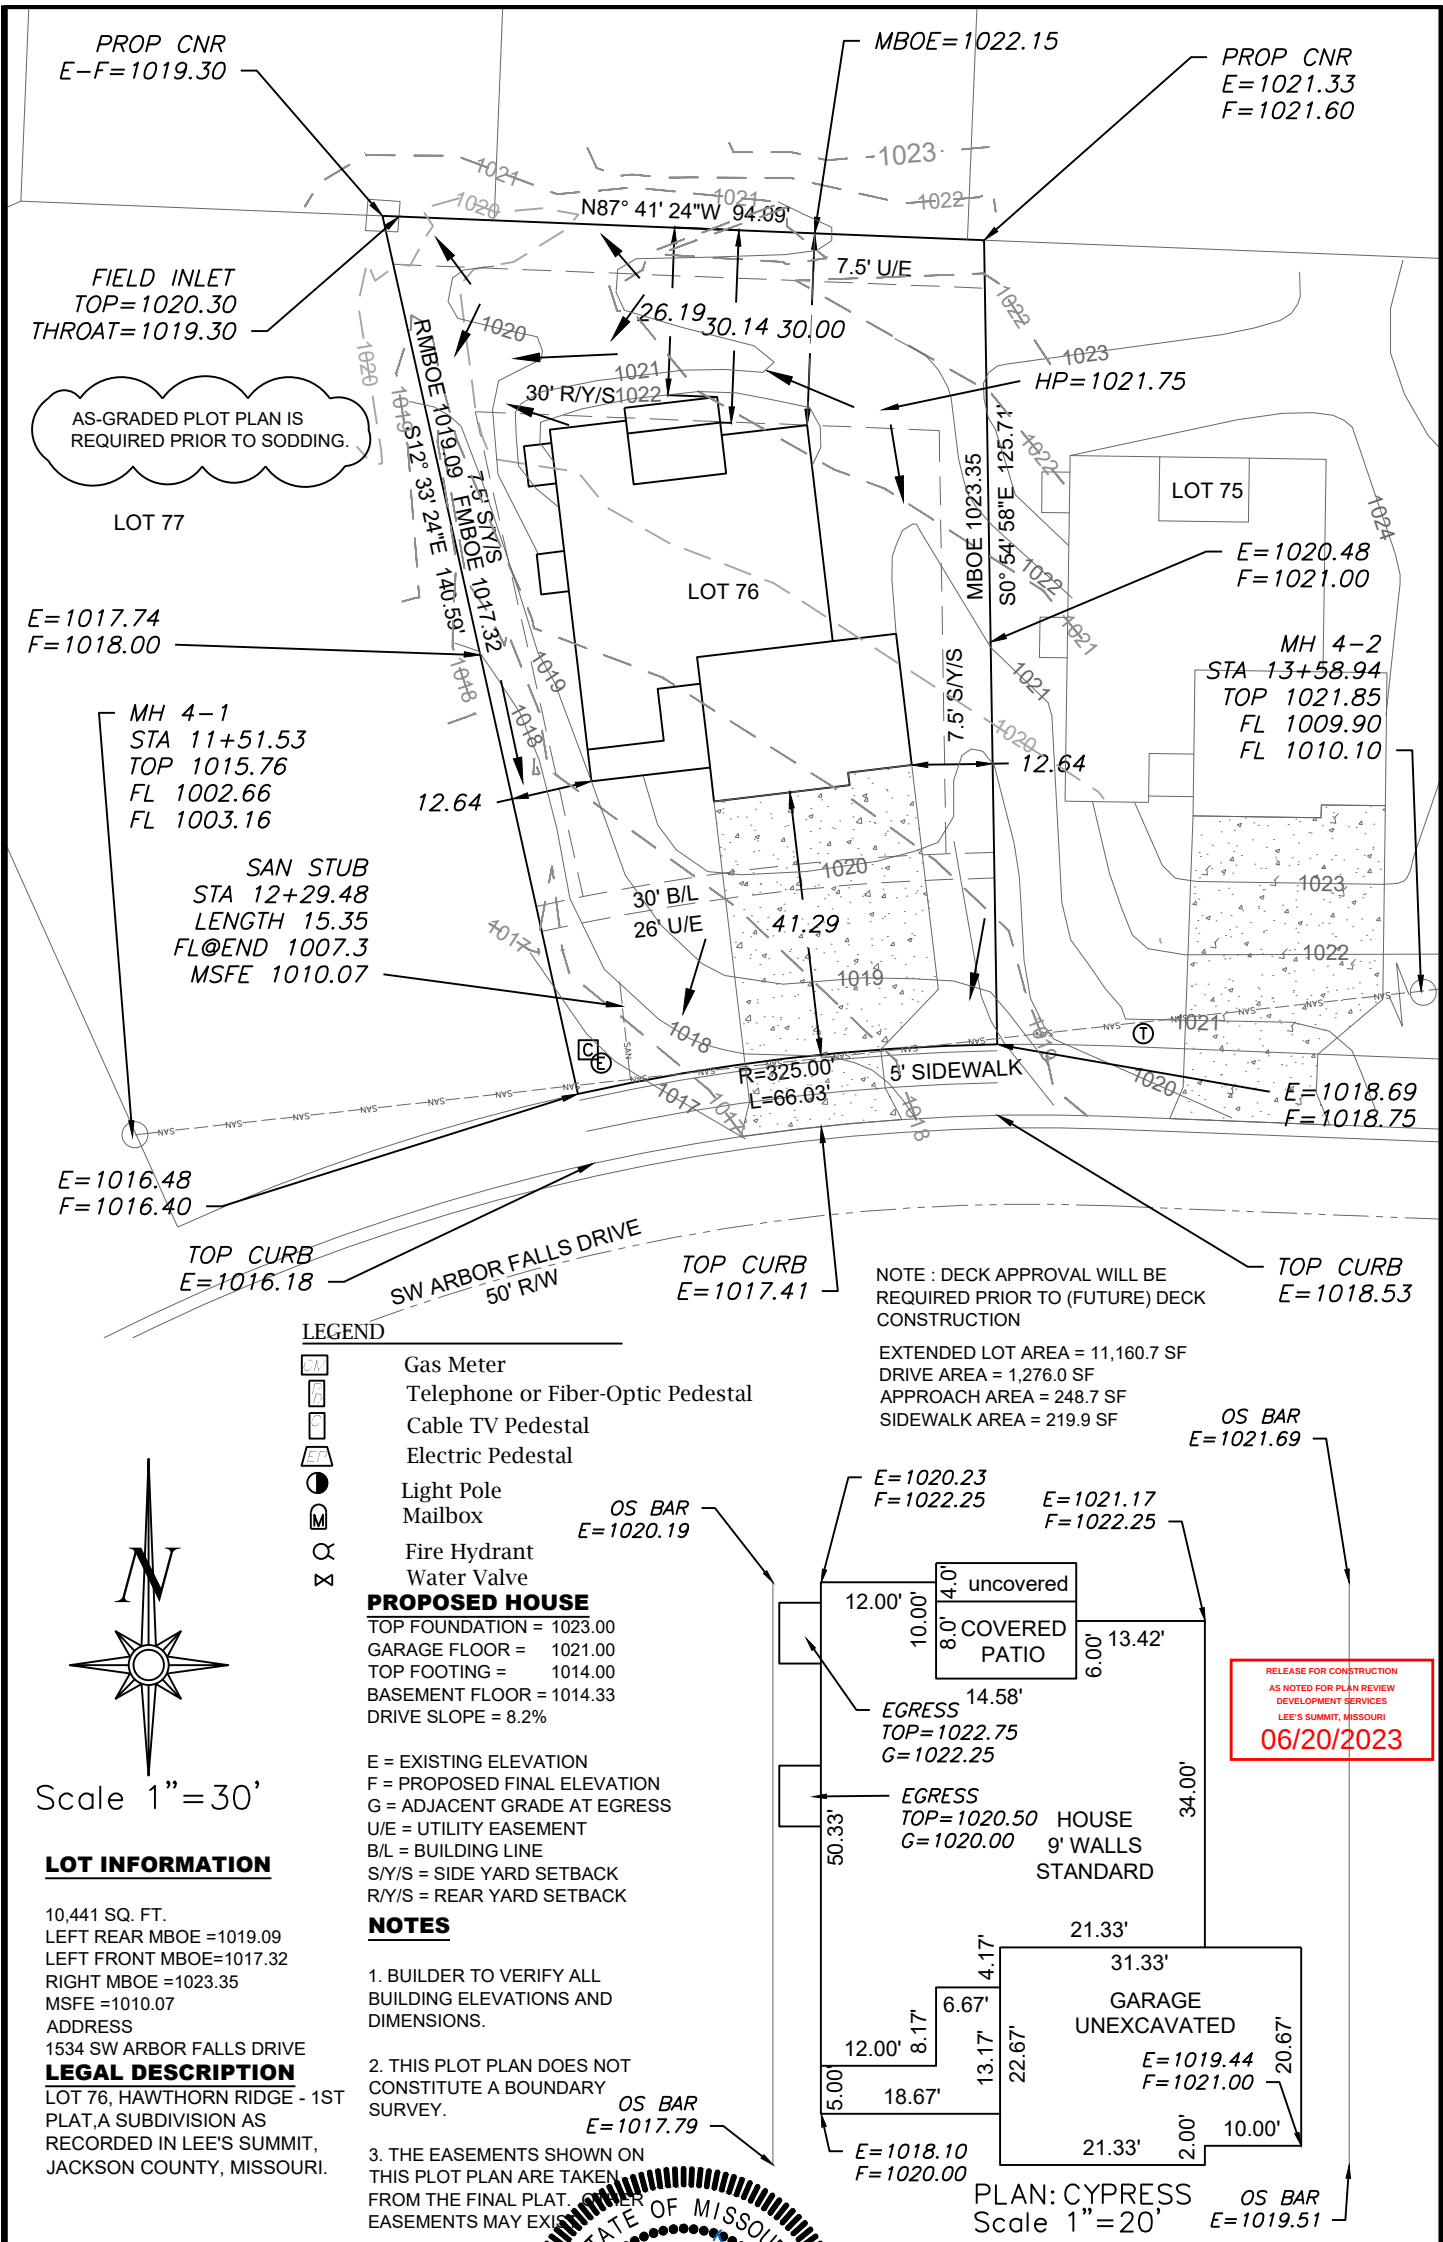

ENGINEERING

ENGINEERING & SURVEYING

SOLUTIONS

50 SE 30TH STREET
LEE'S SUMMIT, MO 64082
P:(816) 623-9888 F:(816) 623-9849
WWW.ENGINEERINGSSOLUTIONSKC.COM

THIS DRAWING IS NOT VALID UNLESS THE SIGNATURE, DATE AND SEAL OF THE ENGINEER WHO SUPERVISED THE PREPARATION OF THIS DRAWING HAS BEEN AFFIXED HERETO.

STATE OF MISSOURI

MATTHEW J. SCHLICH

PROFESSIONAL ENGINEER

NUMBER
PE-2006019708

6/19/2023

1

PROJECT NO.

FILE NAME

LOT 76, HAWTHORN RIDGE

DATE

12/17/21

SHEET

1

OF

1

Rev:

PLOT PLAN - LOT 76

HAWTHORN RIDGE - 1ST PLAT

LEE'S SUMMIT, JACKSON COUNTY, MISSOURI

SUMMIT HOMES

120 SE 30TH STREET

LEE'S SUMMIT, MO, 64082