






04 | BUILDING 1 - FRONT ELEVATION
1/4" = 1'-0"

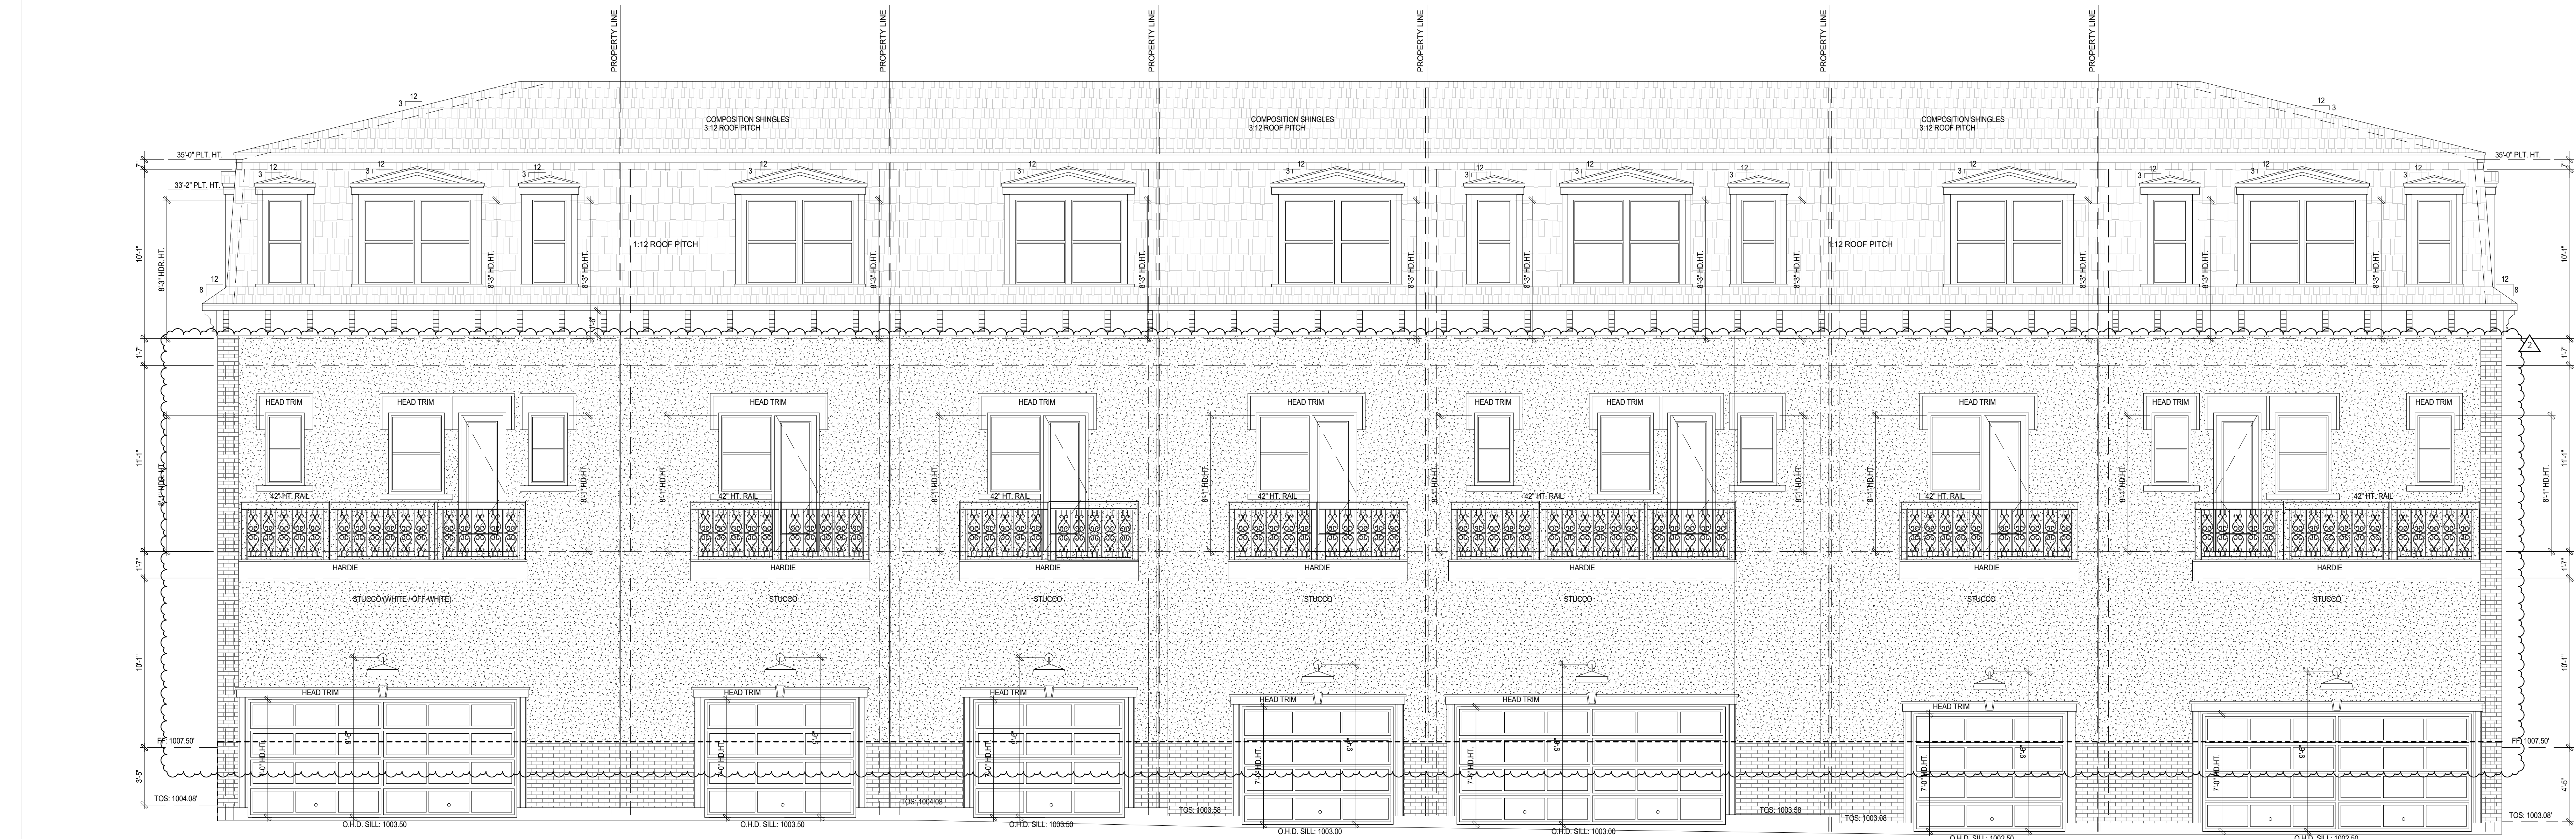

02 | BUILDING 1 - REAR ELEVATION
1/4" = 1'-0"

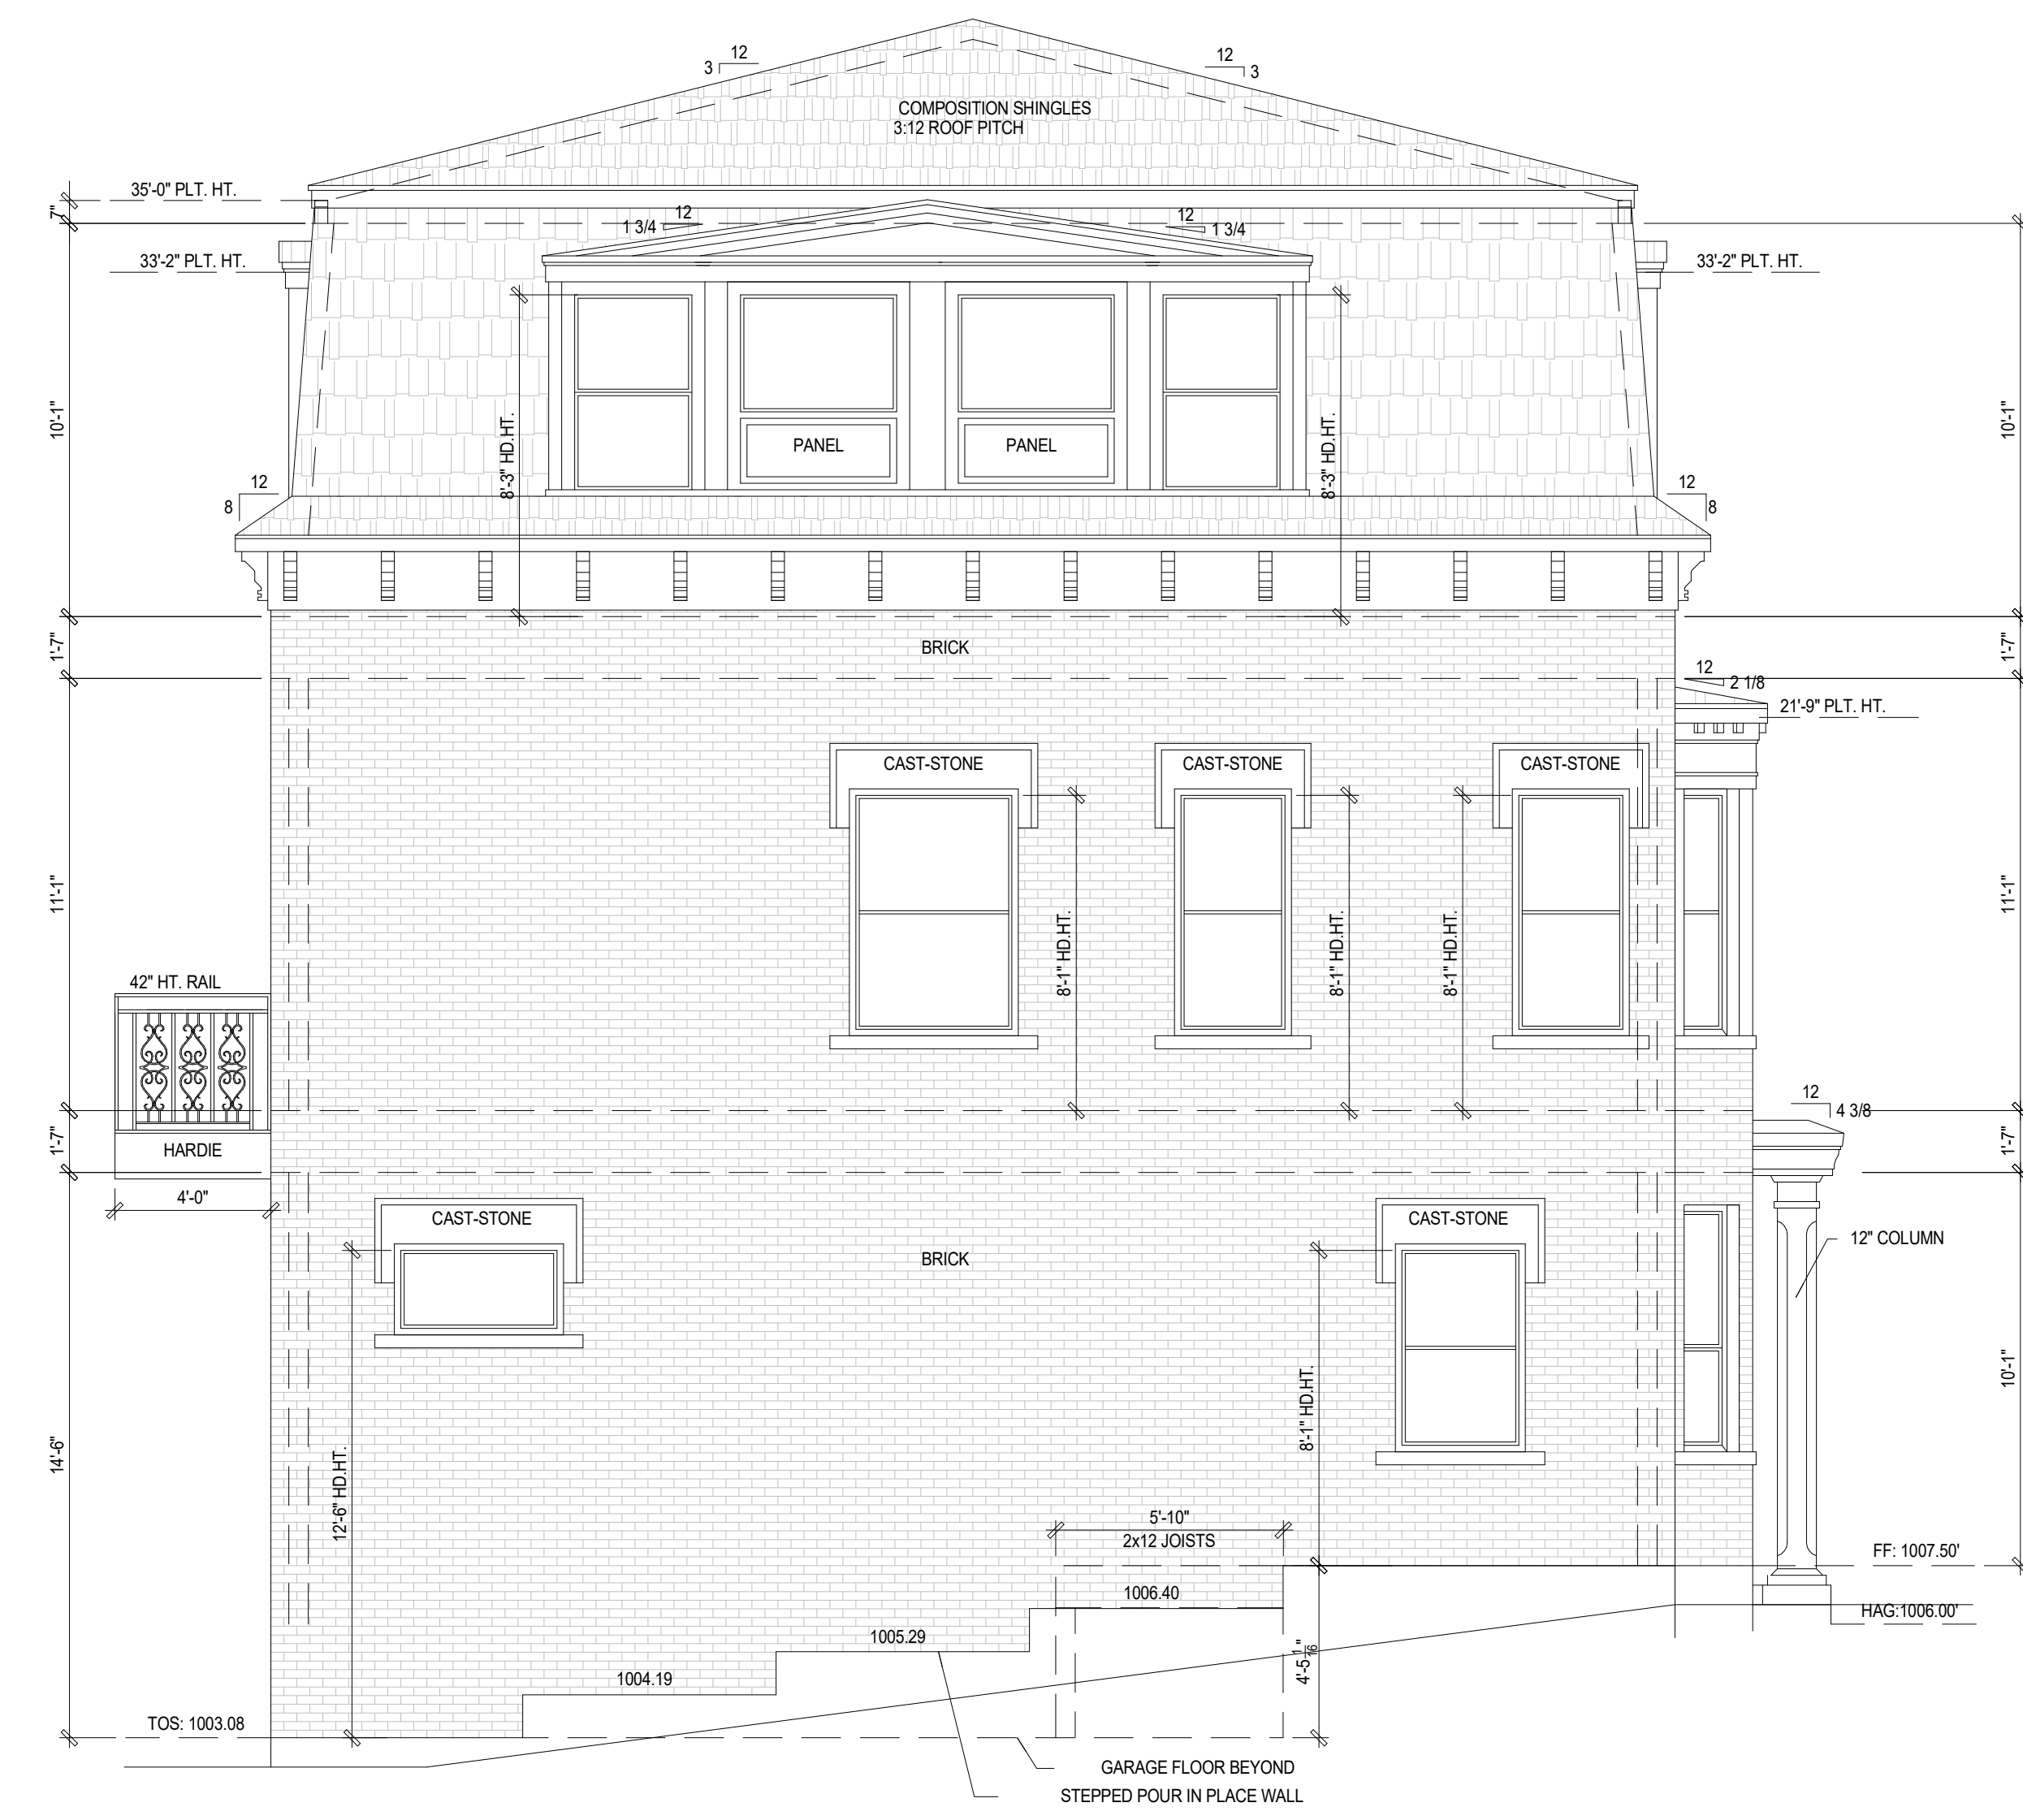

03 | BUILDING 1 - LEFT ELEVATION
1/4" = 1'-0"

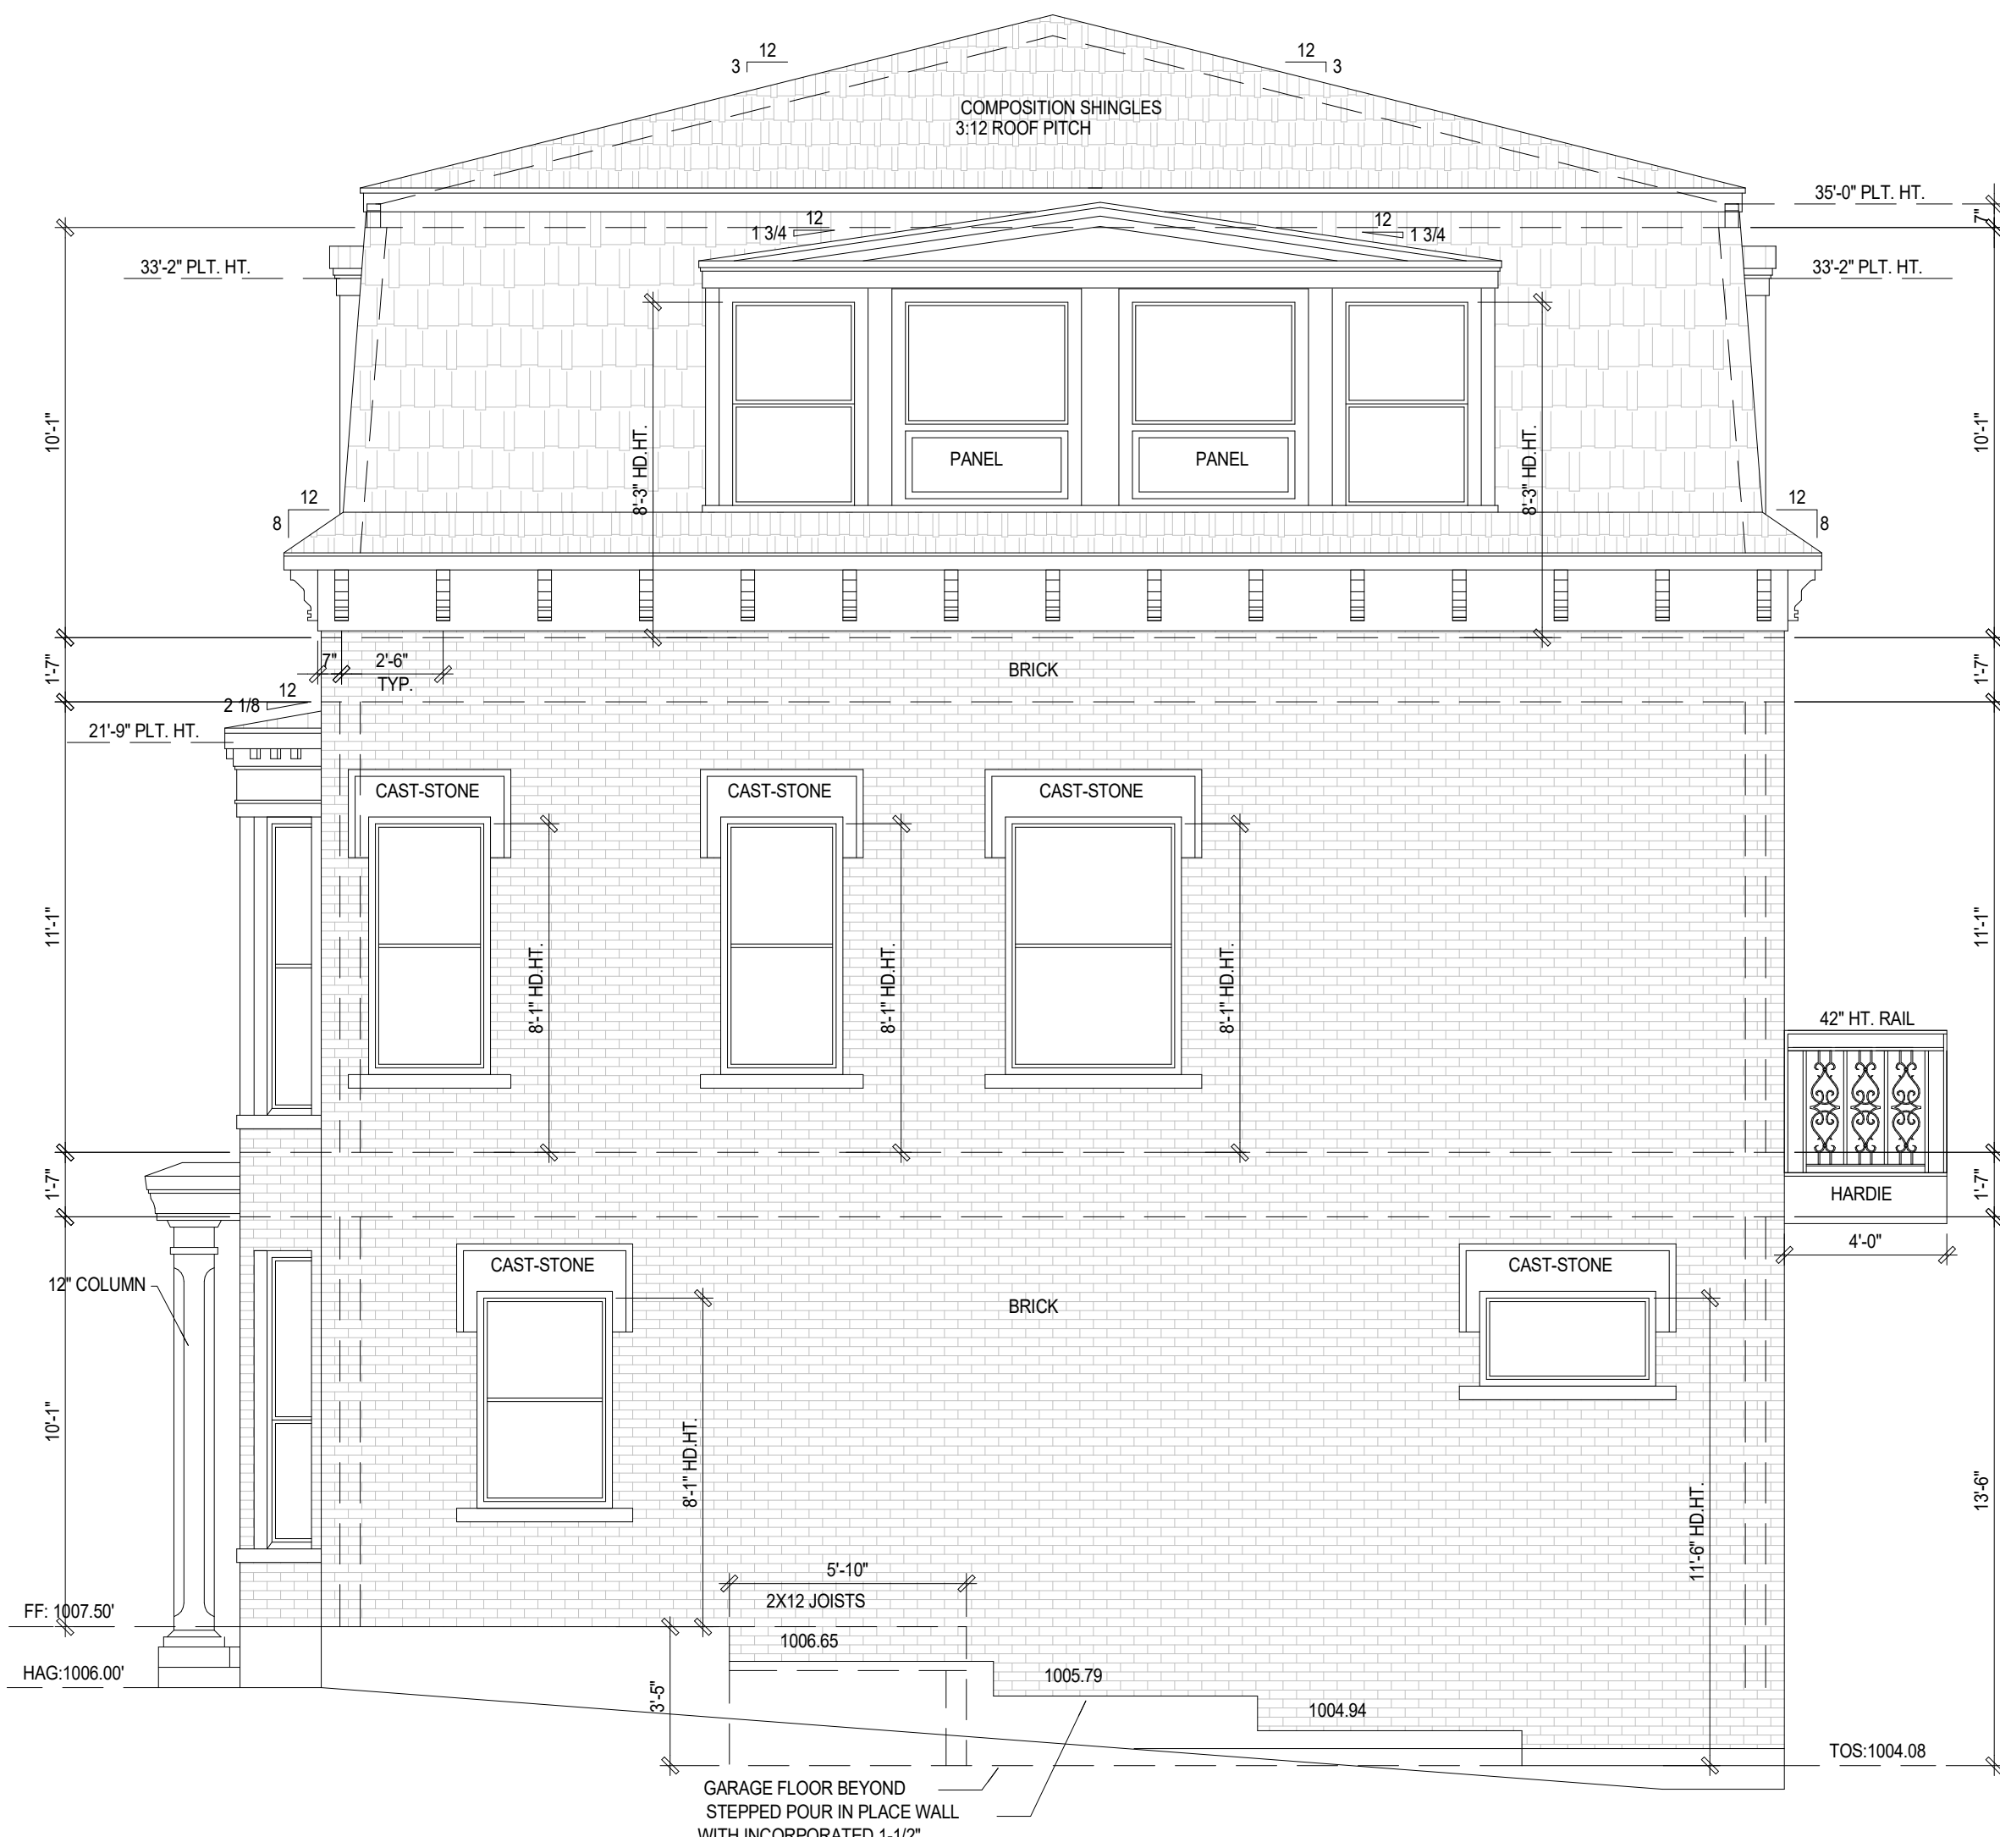

01 | BUILDING 1 - RIGHT ELEVATION
1/4" = 1'-0"