



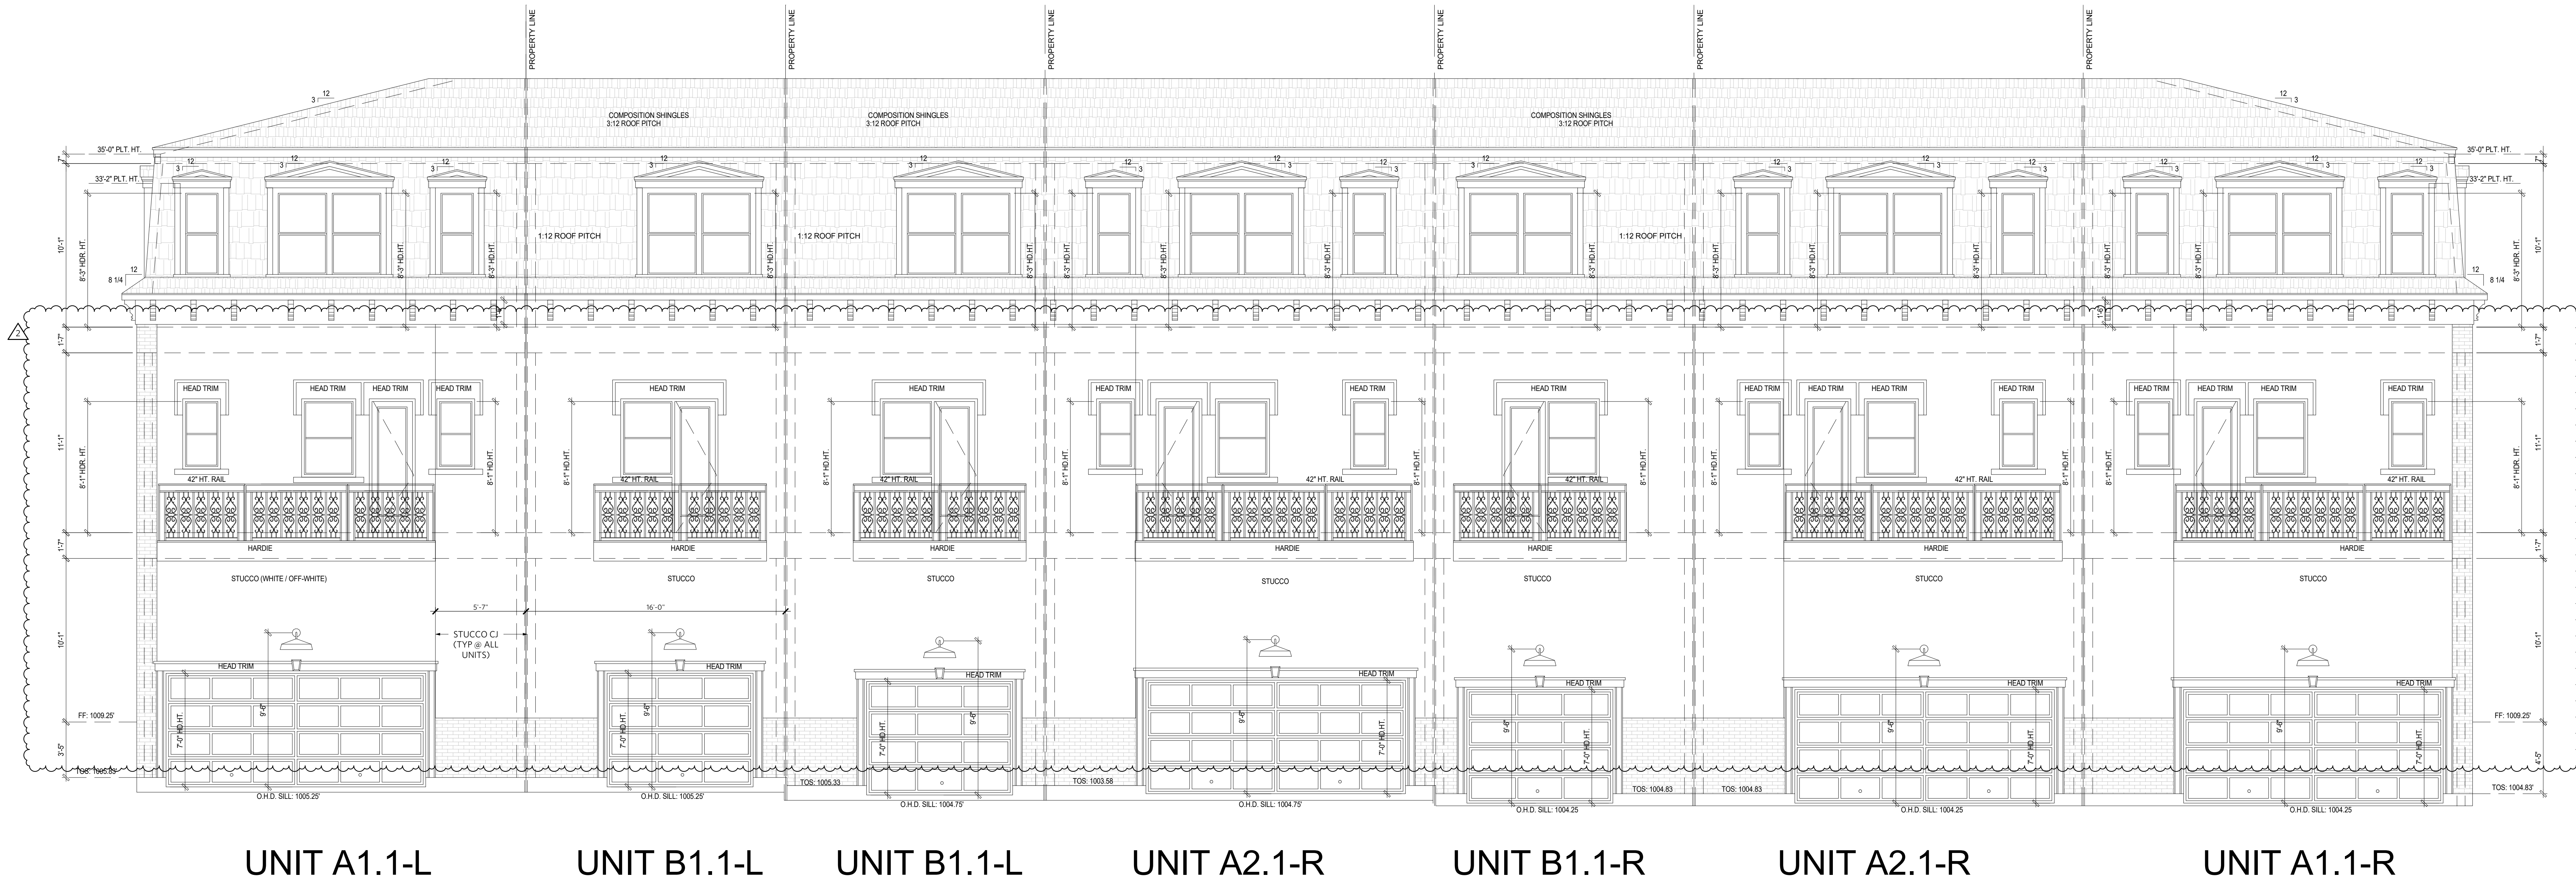


04 | BUILDING 2 - REAR ELEVATION
1/4" = 1'-0"

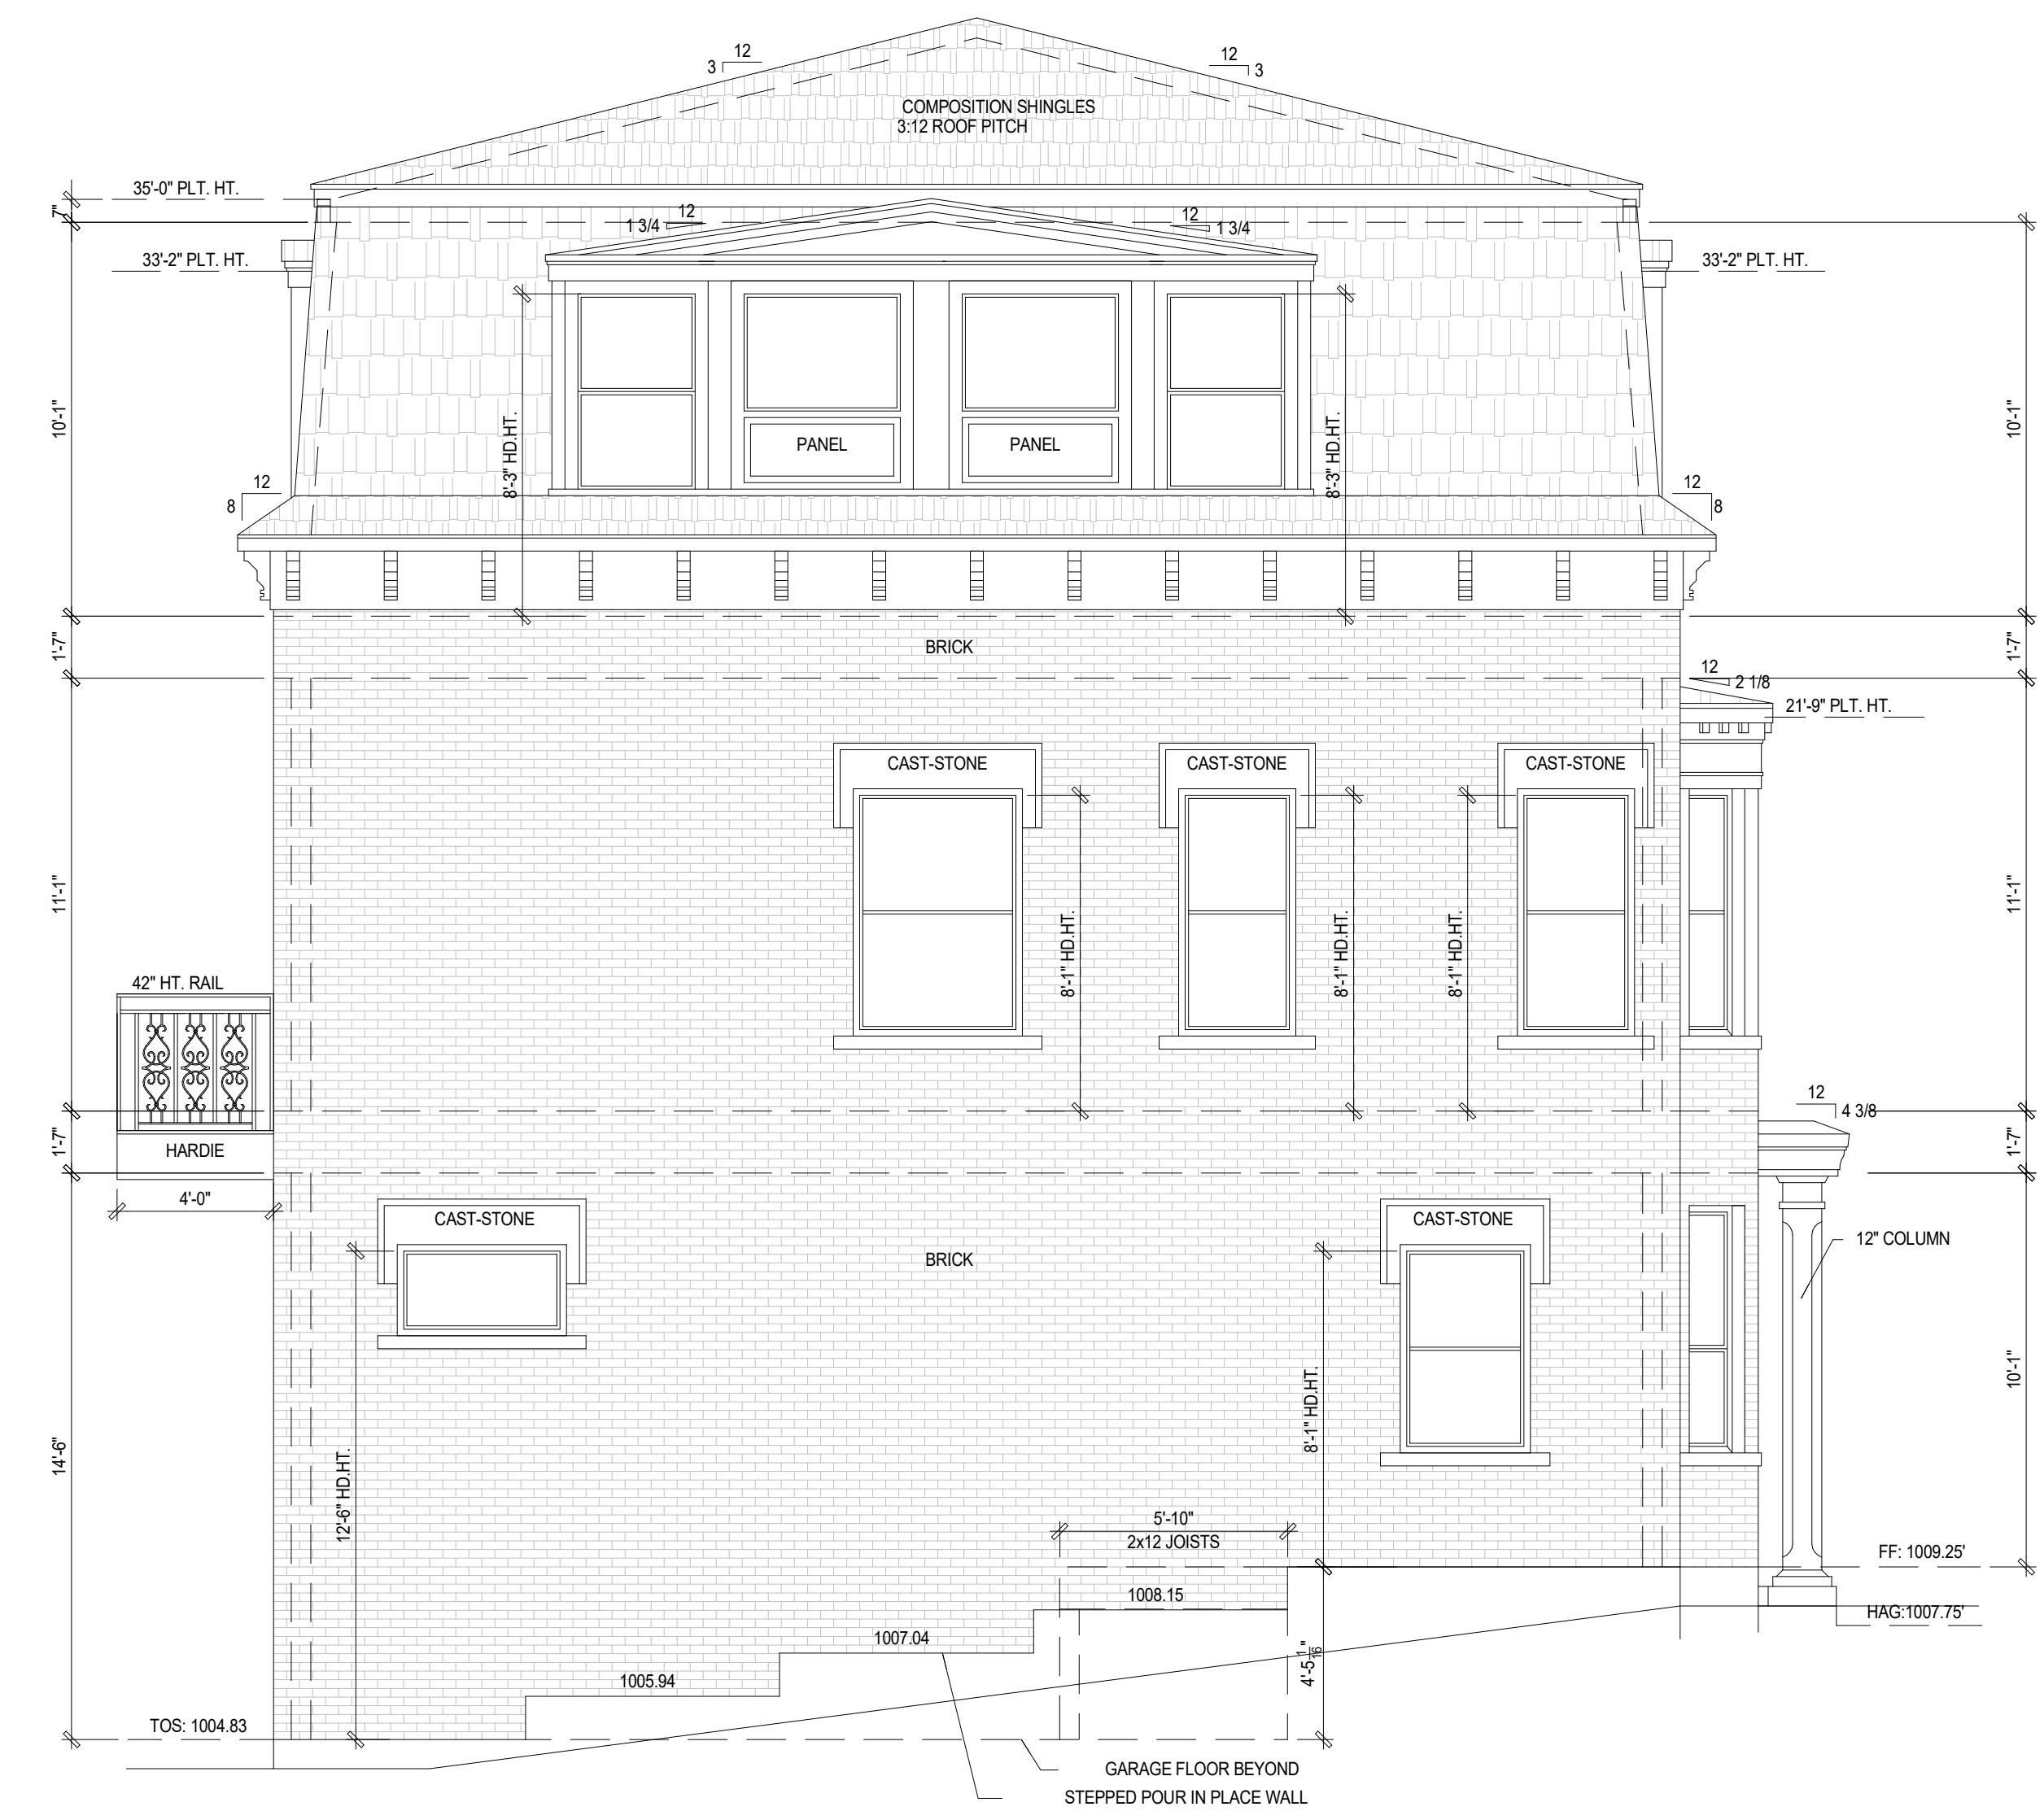

03 | BUILDING 2 - LEFT ELEVATION
1/4" = 1'-0"



02 | BUILDING 2 - FRONT ELEVATION
1/4" = 1'-0"

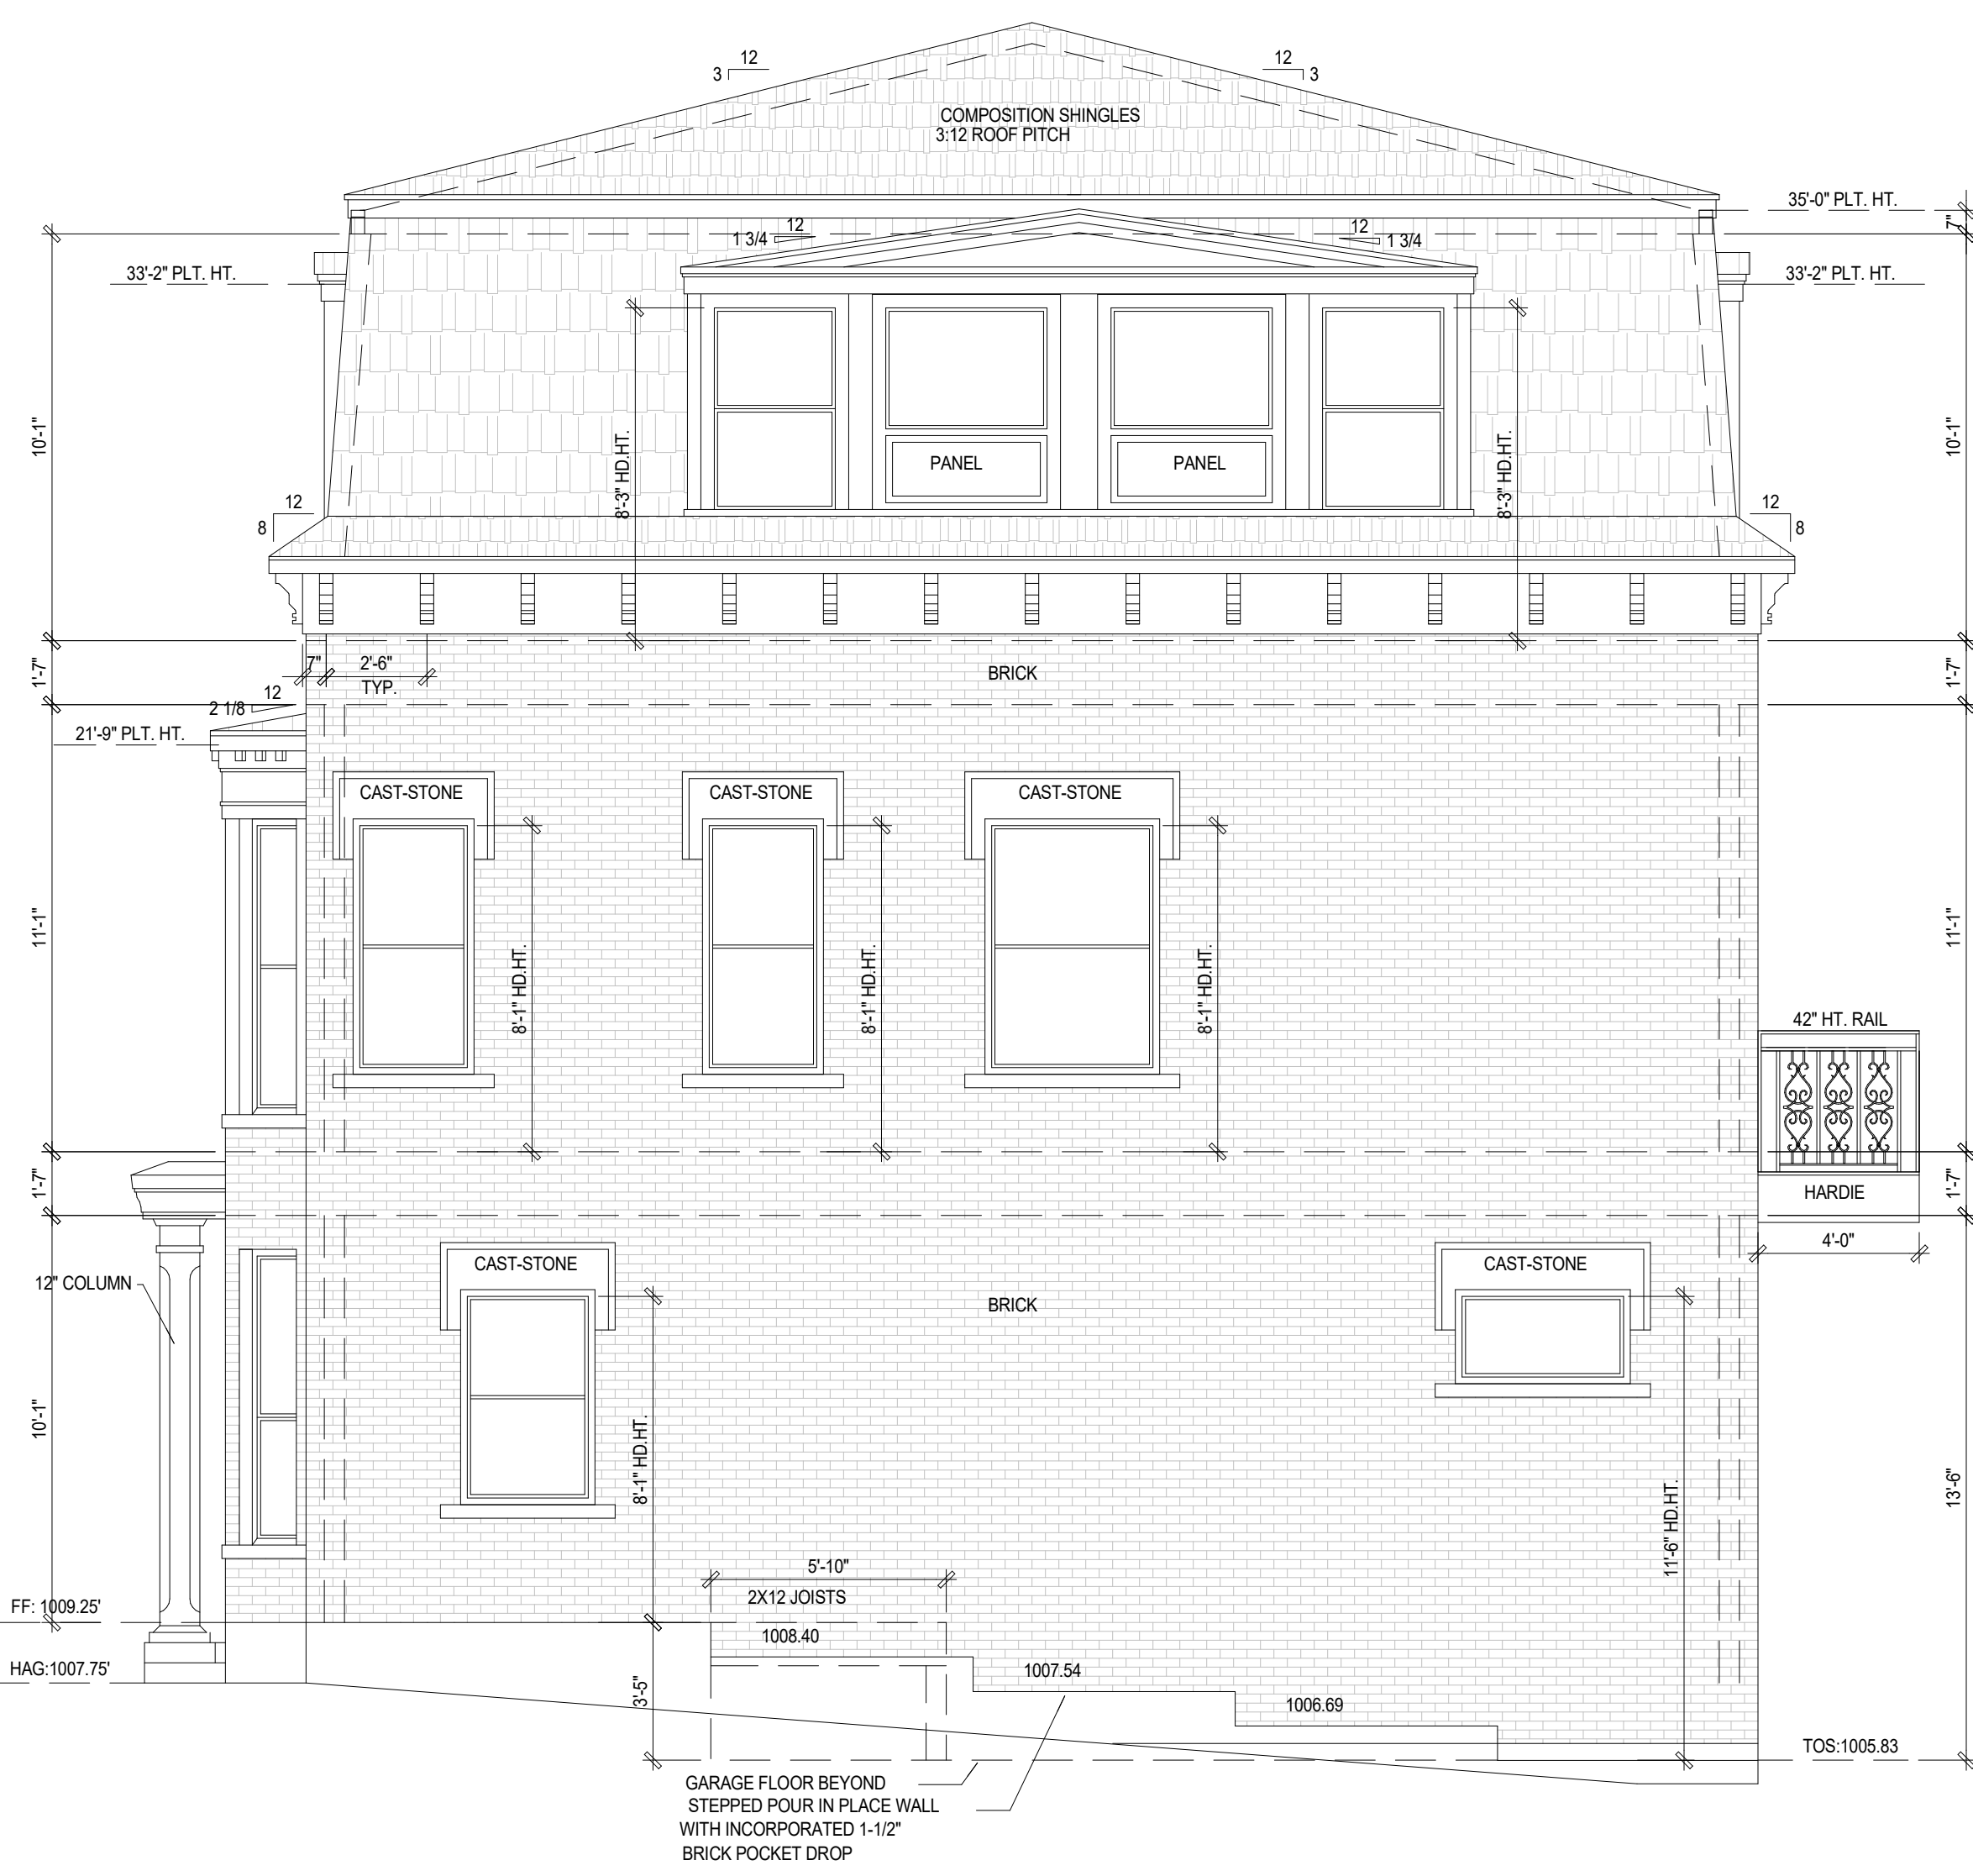

01 | BUILDING 2 - RIGHT ELEVATION
1/4" = 1'-0"

NLV DEVELOPMENT

LONGVIEW & KESSLER
LEES SUMMIT, MO 64081



PROFESSIONAL CERTIFICATION
I HEREBY CERTIFY THAT THESE DOCUMENTS
WERE PREPARED OR APPROVED BY THE
LICENSED ARCHITECT UNDER THE LAWS OF
THE STATE OF MISSOURI.

REV	ISSUE	DATE
2	PERMIT SET VE ITEMS	2022.12.22 2023.04.21

BUILDING 2 -
ELEVATIONS

A221