

- 1

INSTALL
SL-PS30-1S
SL-LC-LED-III
SL-A6-SBSP
- 2

INSTALL
SL-PS30-1S
SL-LC-LED-III
SL-A6-SBSP
- 3

INSTALL
SL-PS30-1S
SL-LC-LED-III
SL-A6-SBSP
- 4

INSTALL
SL-PS30-1S
SL-LC-LED-III
SL-A6-SBSP
- 5

INSTALL
SL-PS30-1S
SL-LC-LED-III
SL-A6-SBSP
- 6

INSTALL
SL-PS30-1S
SL-LC-LED-III
SL-A6-SBSP
- 7

INSTALL
SL-PS30-1S
SL-LC-LED-III
SL-A6-SBSP
- 8

INSTALL
SL-PS30-1S
SL-LC-LED-III
SL-A6-SBSP
- 9

EXISTING
700-102
XFP-7.2-120/240-50
750-122
- 10

EXISTING
700-102
XFP-7.2-120/240-75
750-122
- 11

EXISTING
810-101
- 12



EXISTING
810-101
- 13

EXISTING
810-101
- 14

EXISTING
810-101
- 15

EXISTING
810-101
- 16

EXISTING
810-101

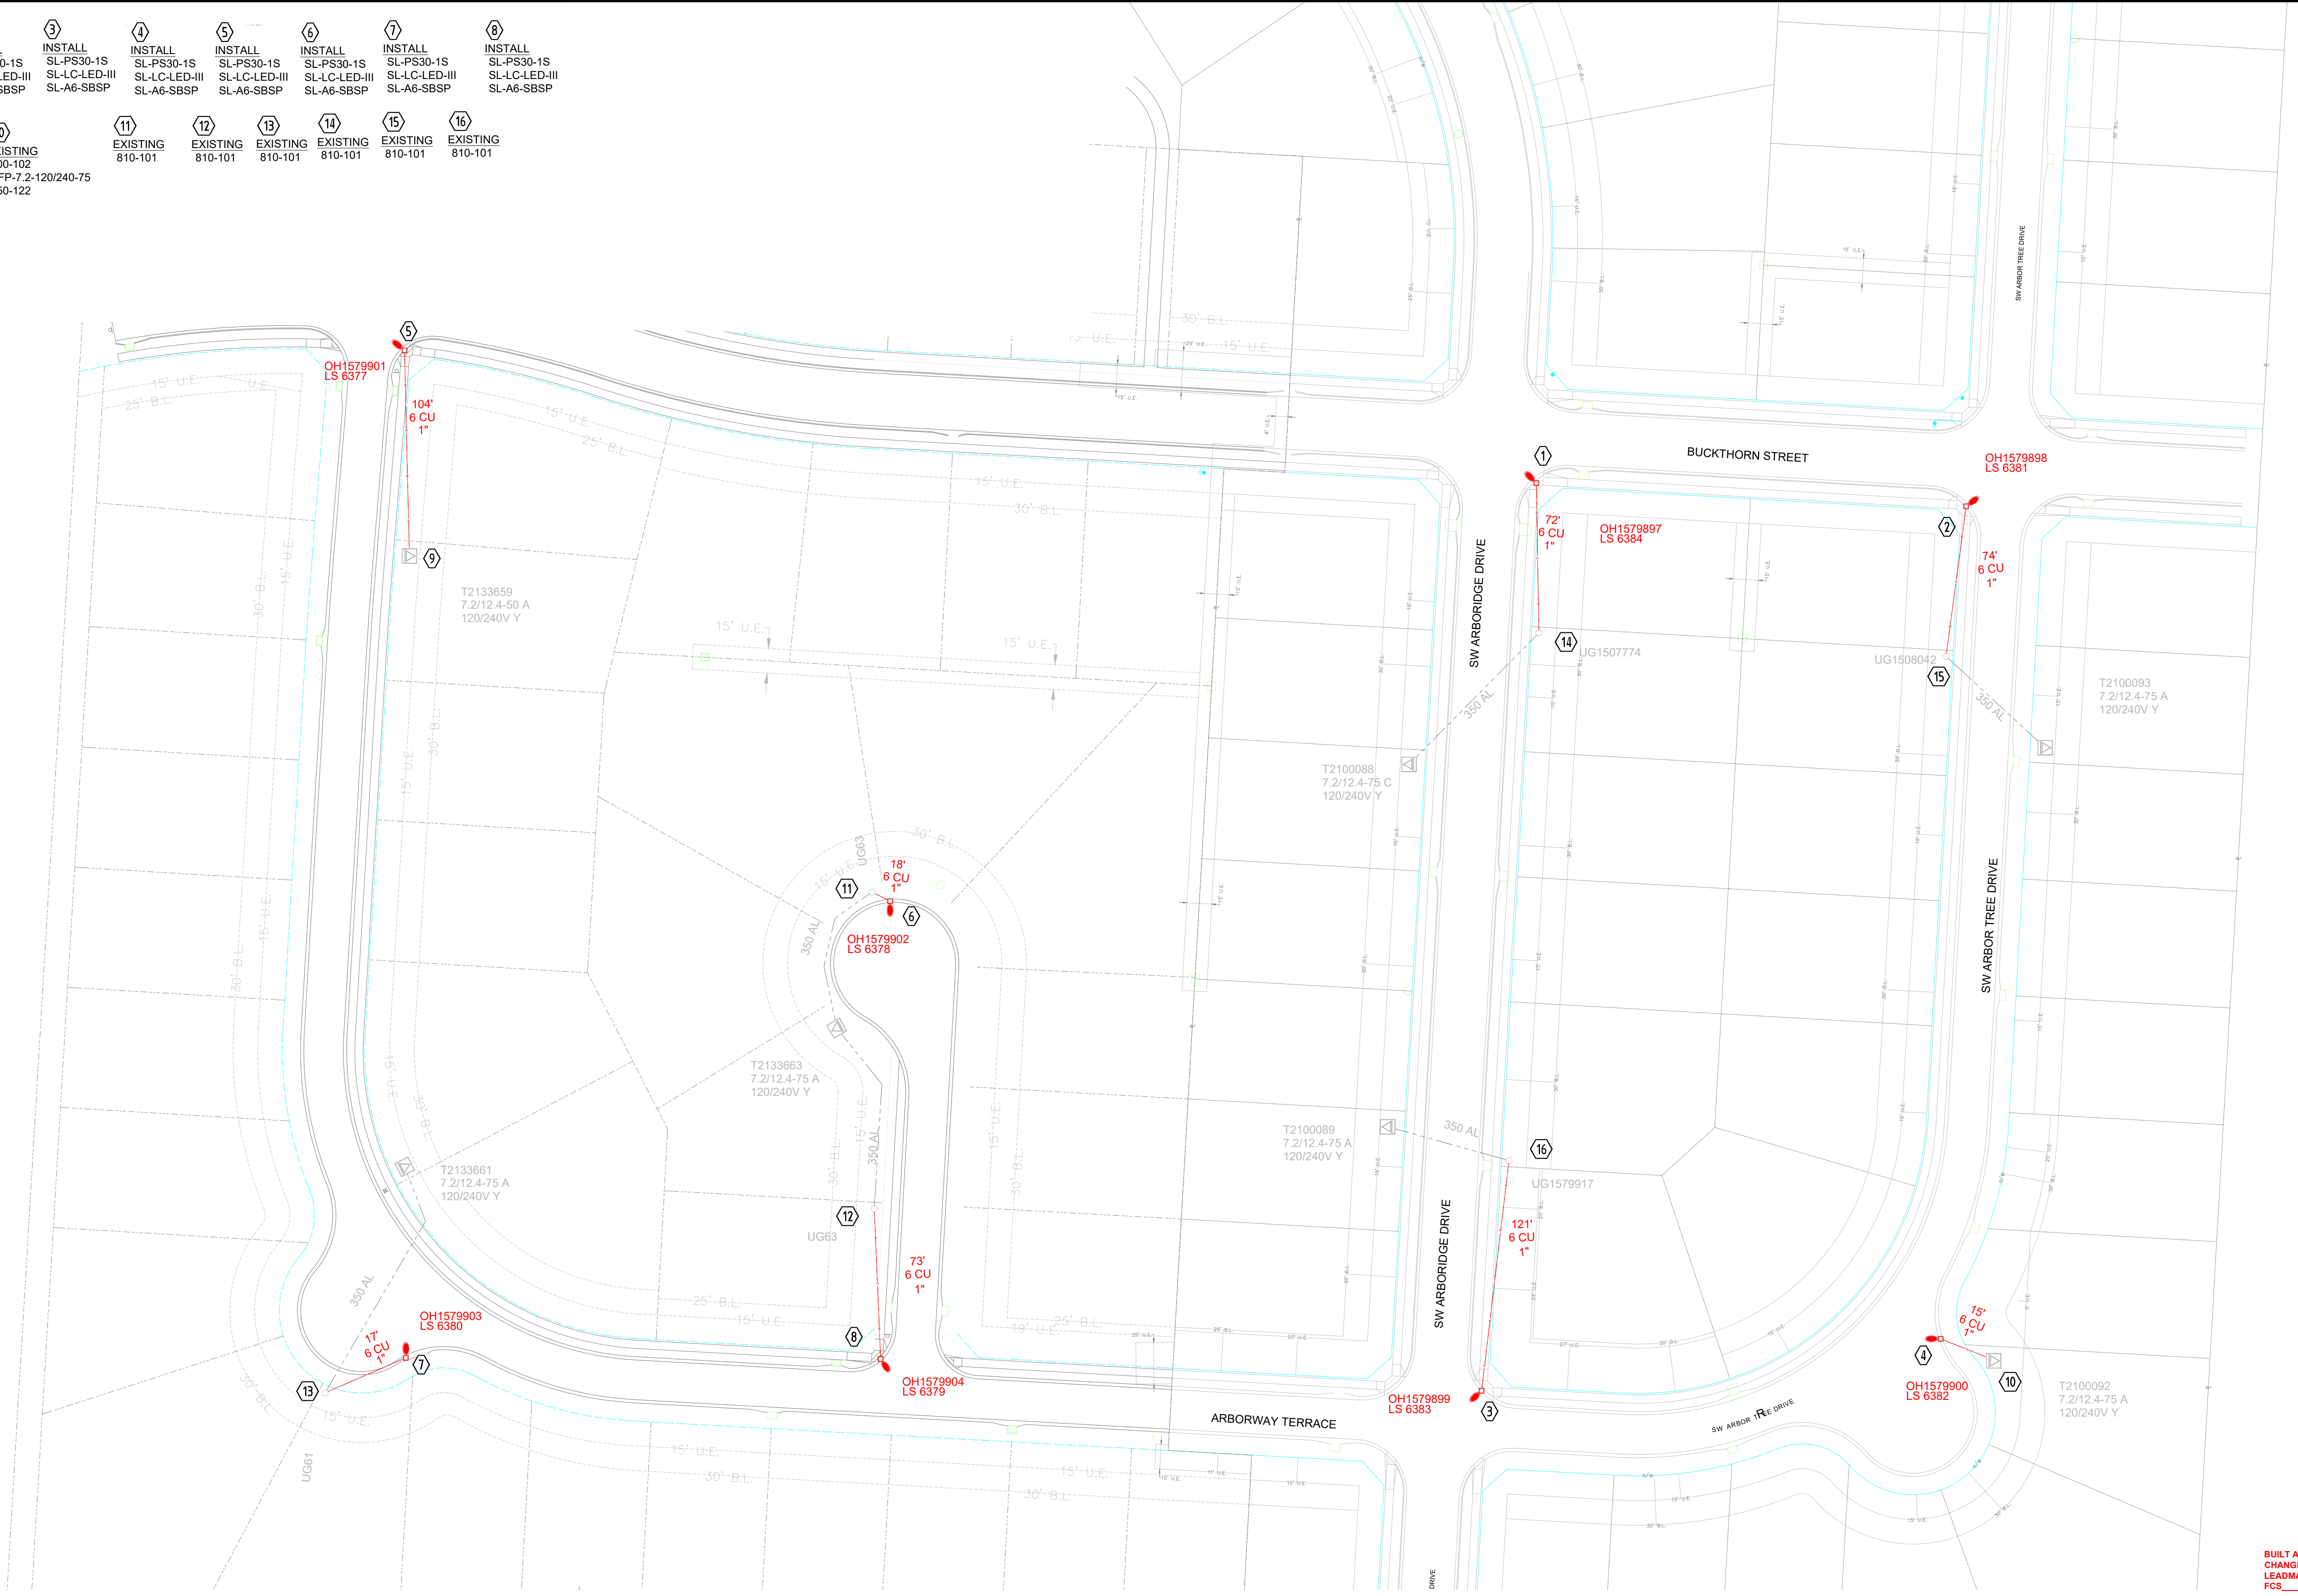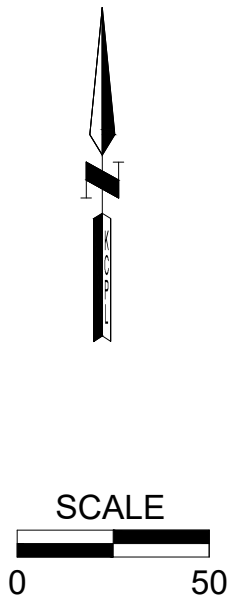

DISCLAIMER AND COPYRIGHT NOTICE
The information contained on this drawing is used to locate, identify and inventory Energy Inc. electrical facilities located on parcels of land in the Energy Inc. service area. It is intended for reference purposes only and is NOT to be construed or used as a "light description." Map information is believed to be accurate but accuracy is not guaranteed. This information should not be relied upon as a substitute for an actual field survey. This drawing is not to be used as a substitute for using the ONE-CALL system for purposes of digging and excavation. You must call ONE-CALL (811) to notify operators of underground facilities of proposed excavation or digging to request that member companies mark their underground facilities before they dig. If you need and Energy Inc. is liable for any damages, including loss of data, lost profits, business interruption, loss of business information or other pecuniary loss that might arise from the inaccurate, use or misuse of this map or the information contained thereon. You are prohibited from reproducing or distributing this drawing or any portion of it without written permission of Energy Inc. © Energy Inc. All rights reserved.

EXISTING

INSTALL

REMOVE

MODIFY

CONTACTS

PROJECT DESIGNER: SJEFFERS

PHONE #:

CUSTOMER: PHONE #:

TITLE

CITY OF LEE'S SUMMIT

ADDRESS HAWTHORN RIDGE STREETLIGHTS

CITY LEE'S SUMMIT

COUNTY JA STATE MO

KV

JOB TYPE: 1STLT

PRJ# 999999

WR# 1109545

SEC. DIST. ---

CIRCUIT ---

SHEET 1 OF 1

REV. DATE BY CHECKED/APPROVED

DESIGNED BY: SJEFFERS

REVIEWED BY: ---

DATE: 5/23/2023

DWG FILE # 1109545-1

BUILT AS DESIGNED

CHANGES AS NOTED

LEADMAN FCS

DATE

DATE