


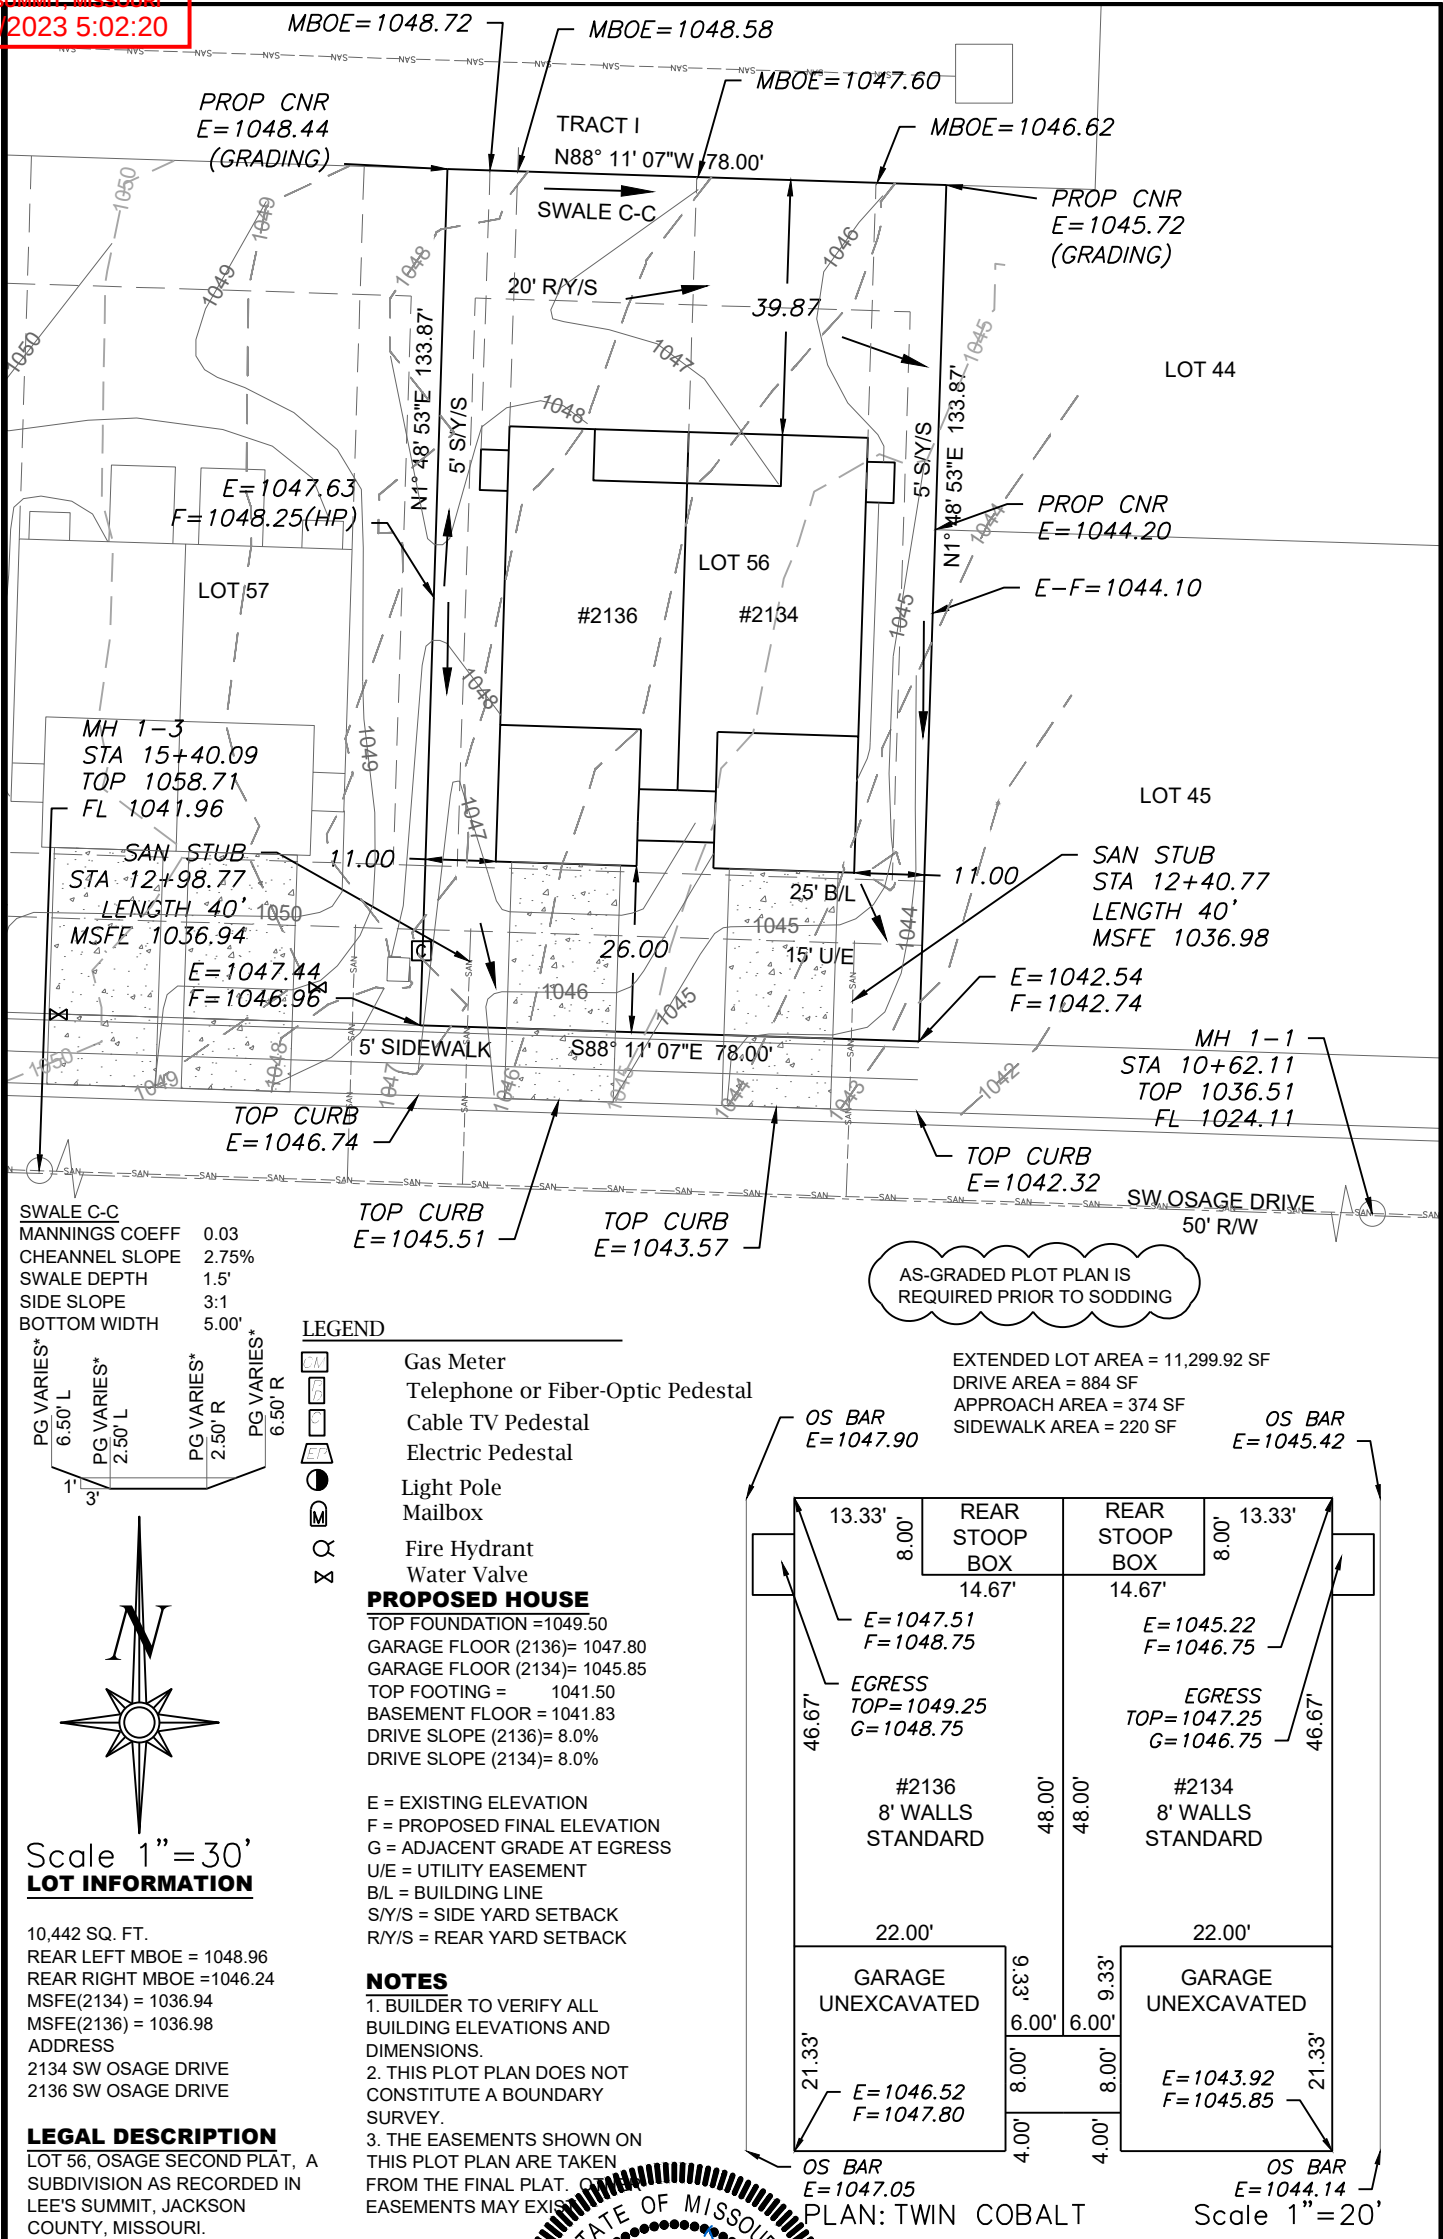

ENGINEERING SOLUTIONS
ENGINEERING & SURVEYING
50 SE 30TH STREET
LEE'S SUMMIT, MO 64082
P: (816) 623-9888 F: (816) 623-9849
WWW.ENGINEERINGSOLUTIONKCC.COM

STATE OF MISSOURI
MATTHEW J. SCHLICHT
NUMBER
PE-2006019708
1/31/2023
PROFESSIONAL ENGINEER

PLOT PLAN - LOT 56
OSAGE SECOND PLAT
LEE'S SUMMIT, JACKSON COUNTY, MISSOURI
CLOVER & HIVE
120 SE 30TH STREET
LEE'S SUMMIT, MO 64082
PROJECT NO. 1
FILE NAME LOT 56, 57, 58, 59, OSAGE
DATE 6/9/23
SHEET 1
OF 1