


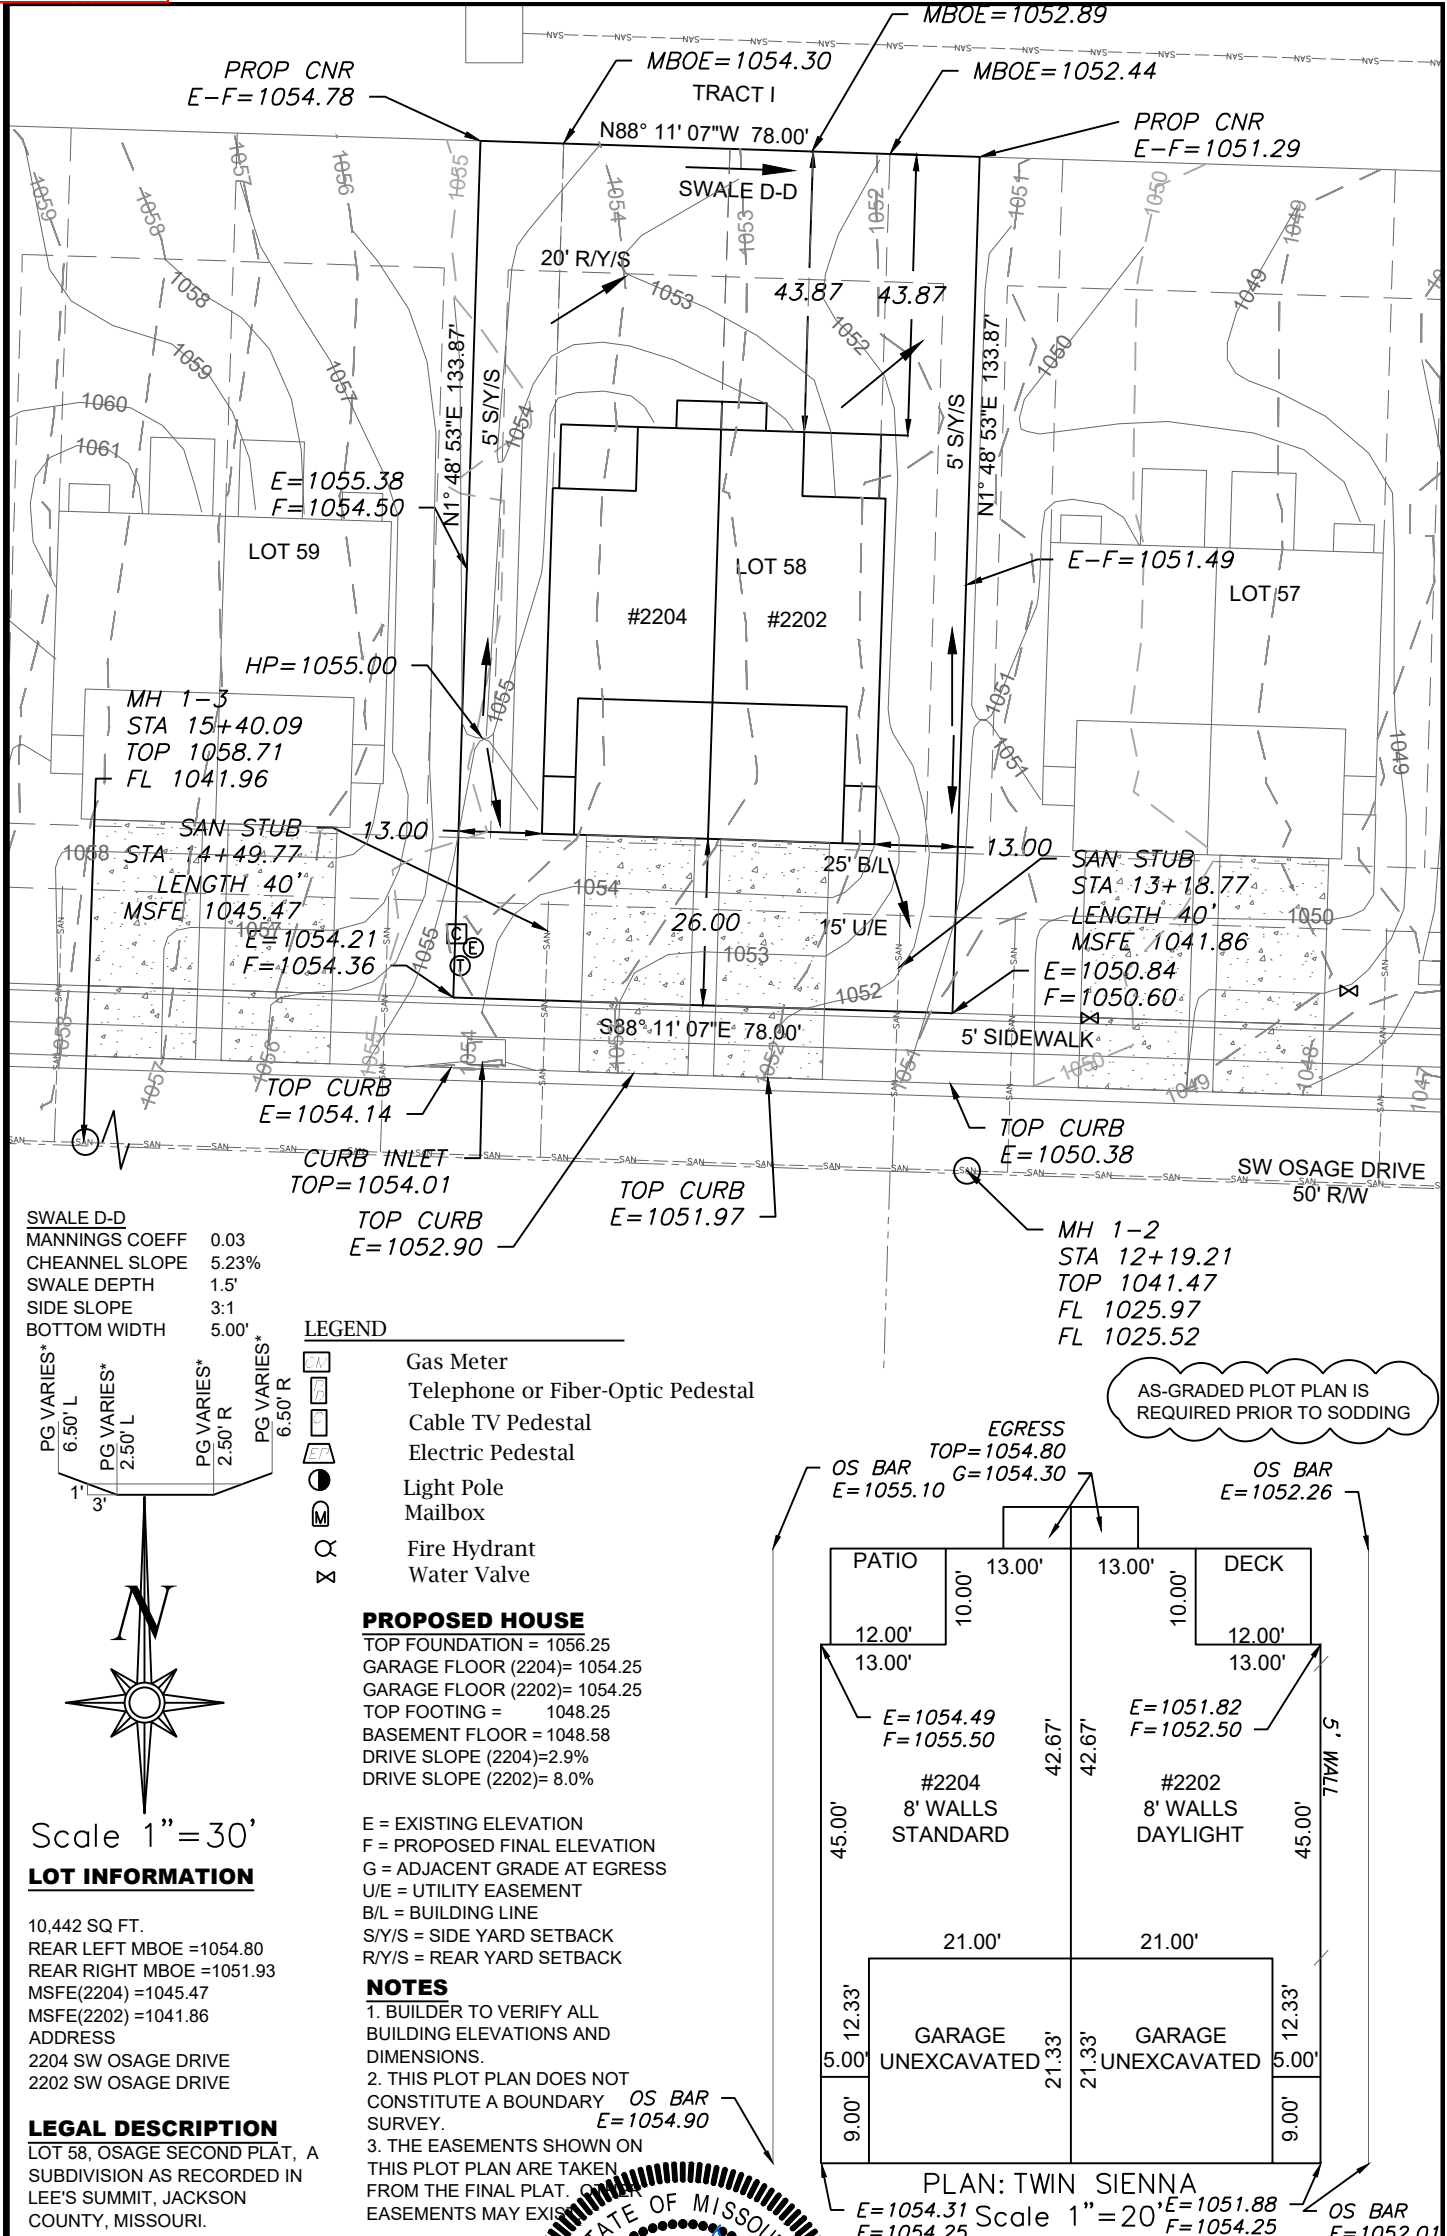

Scale 1"=30'

LOT INFORMATION


10,442 SQ. FT.
REAR LEFT MBOE = 1054.80
REAR RIGHT MBOE = 1051.93
MSFE(2204) = 1045.47
MSFE(2202) = 1041.86
ADDRESS
2204 SW OSAGE DRIVE
2202 SW OSAGE DRIVE

LEGAL DESCRIPTION

LOT 58, OSAGE SECOND PLAT, A
SUBDIVISION AS RECORDED IN
LEE'S SUMMIT, JACKSON
COUNTY, MISSOURI.

ENGINEERING & SURVEYING SOLUTIONS
50 SE 30TH STREET
LEE'S SUMMIT, MO 64082
P: (816) 623-9888 F: (816) 623-9849
WWW.ENGINEERINGSOLUTIONSKC.COM

THIS DRAWING IS NOT VALID UNLESS THE SIGNATURE, DATE AND SEAL OF THE ENGINEER WHO SUPERVISED THE PREPARATION OF THIS DRAWING HAS BEEN AFFIXED HERETO.

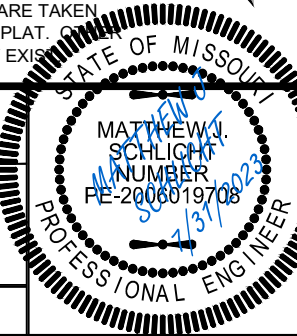

PLAN: TWIN SIENNA
Scale 1"=20'
E=1054.31 F=1054.25
E=1051.88 F=1054.25
OS BAR E=1052.01

PLOT PLAN - LOT 58

OSAGE SECOND PLAT
LEE'S SUMMIT, JACKSON COUNTY, MISSOURI

CLOVER & HIVE
120 SE 30TH STREET
LEE'S SUMMIT, MO 64082

PROJECT NO.	FILE NAME	DATE	SHEET	OF
1	LOT 56, 57, 58, 59, OSAGE	6/9/23	1	1