


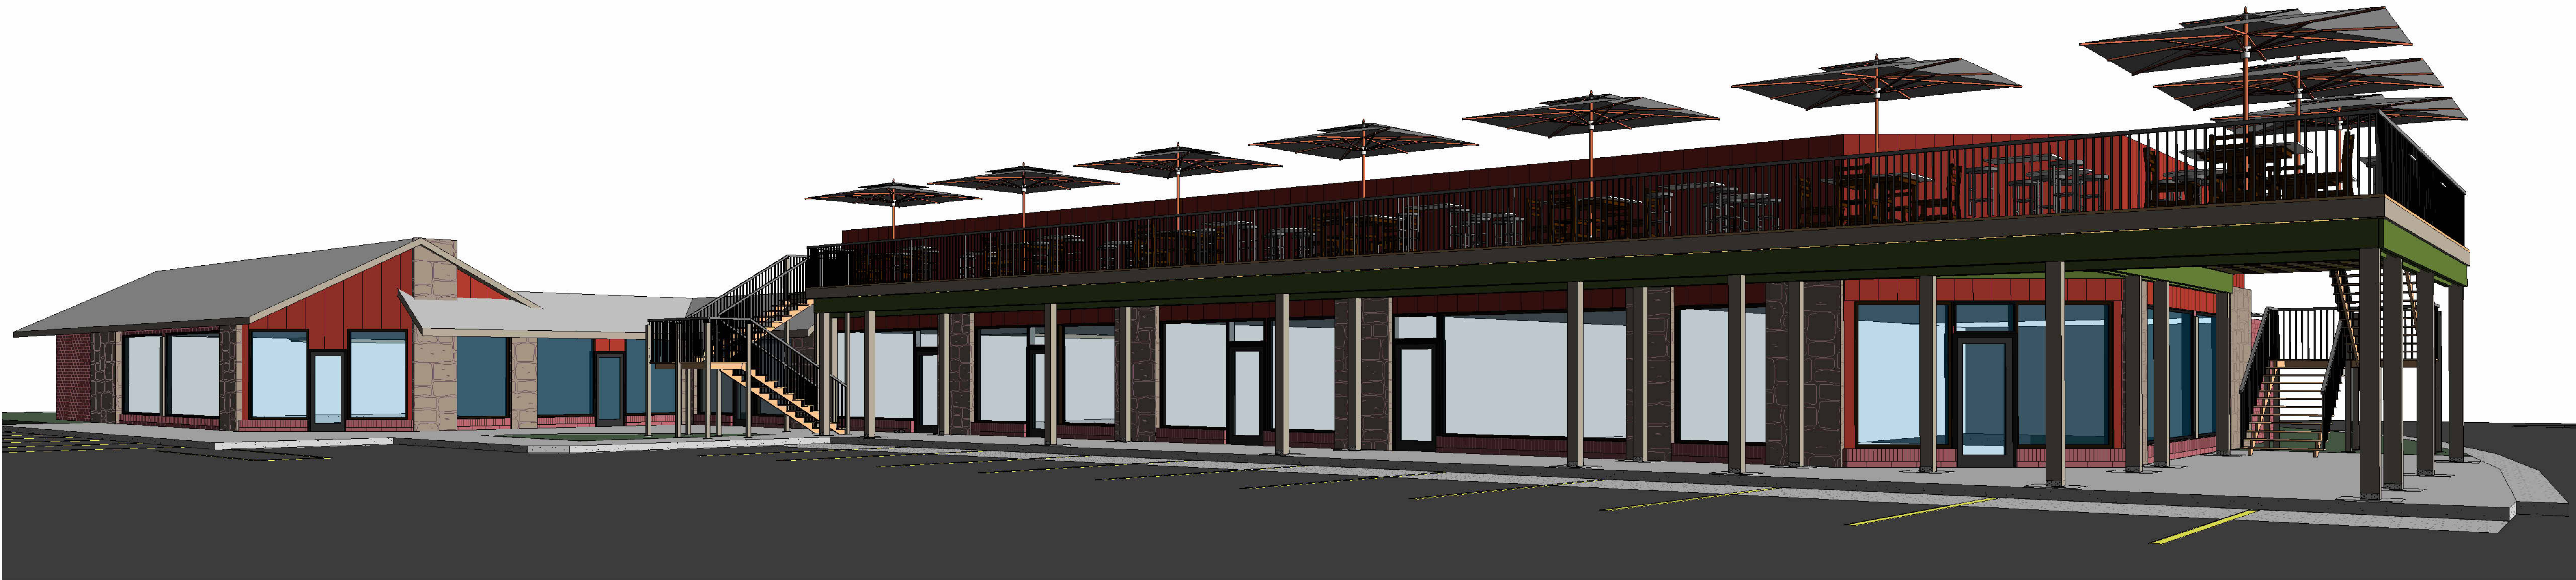


① 3D View 2




② 3D View 4



⑤ 3D View 5

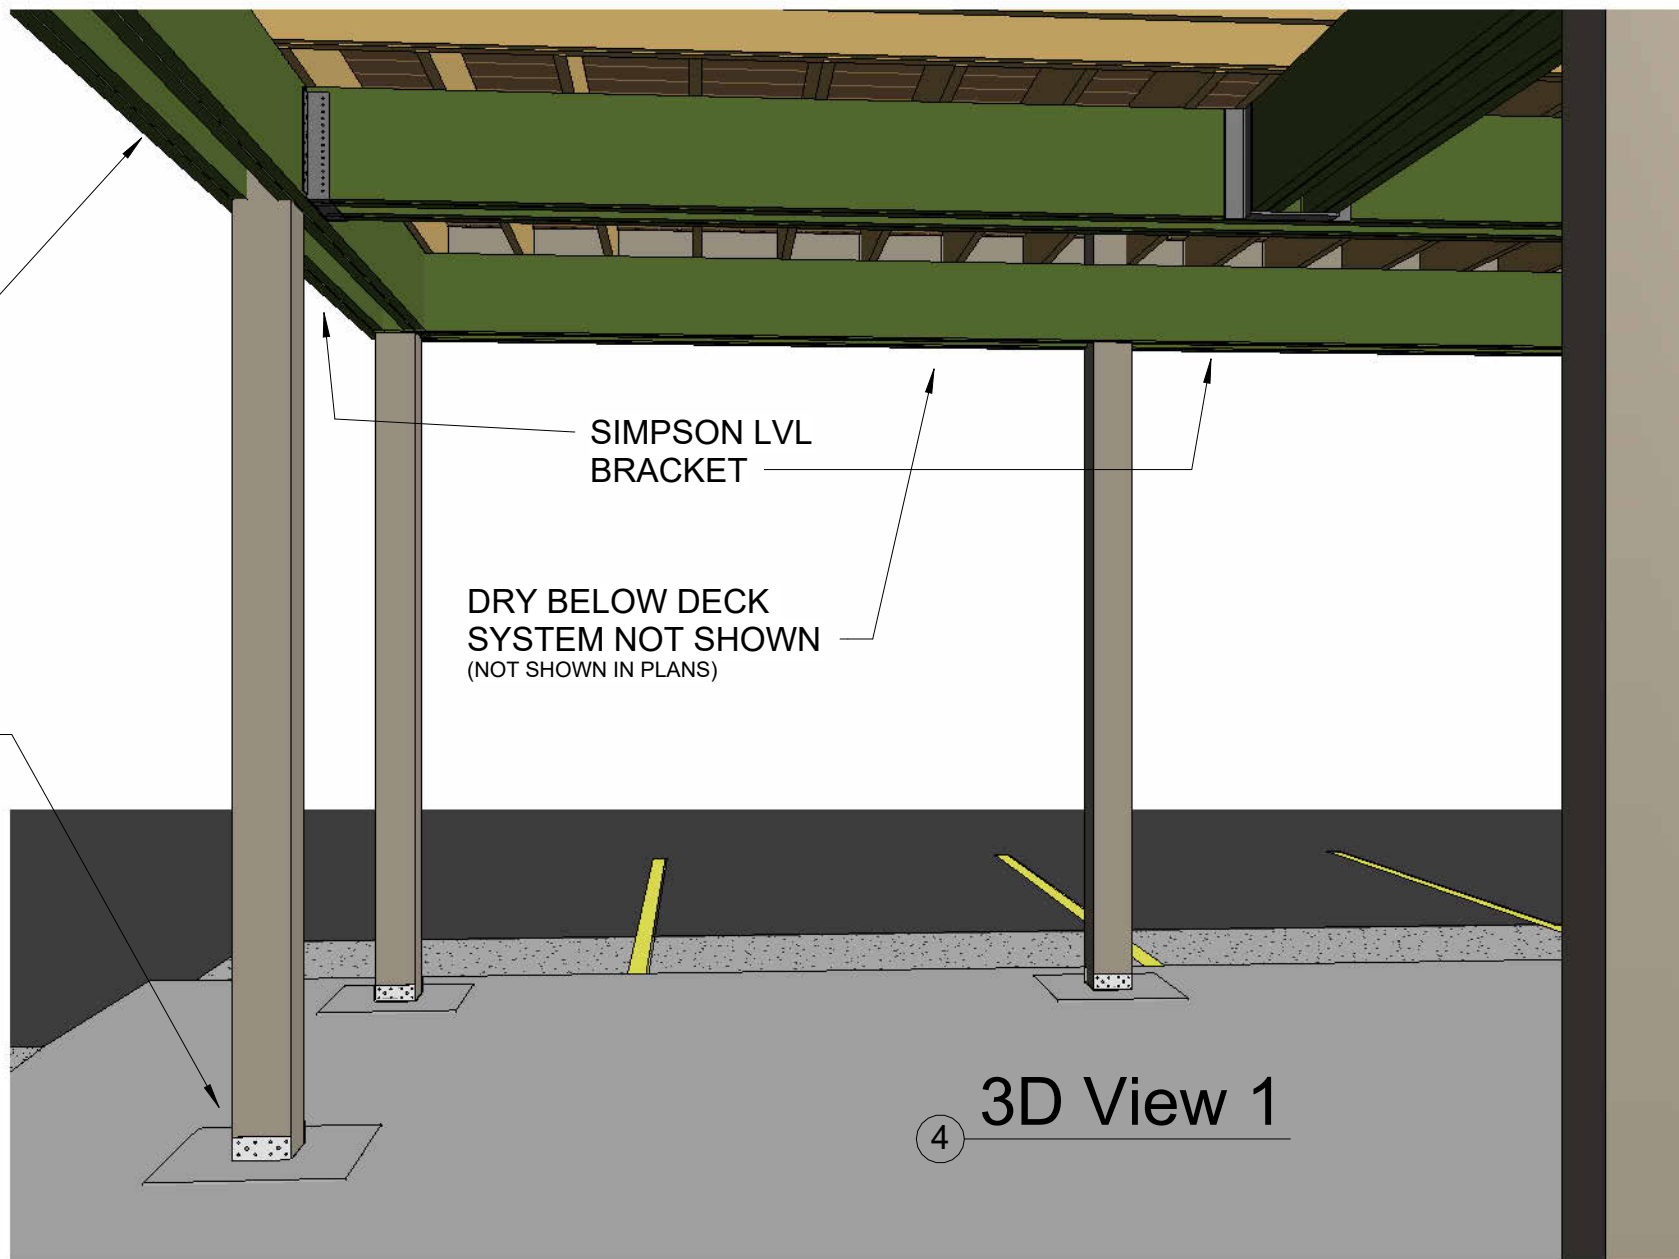

④ 3D View 1

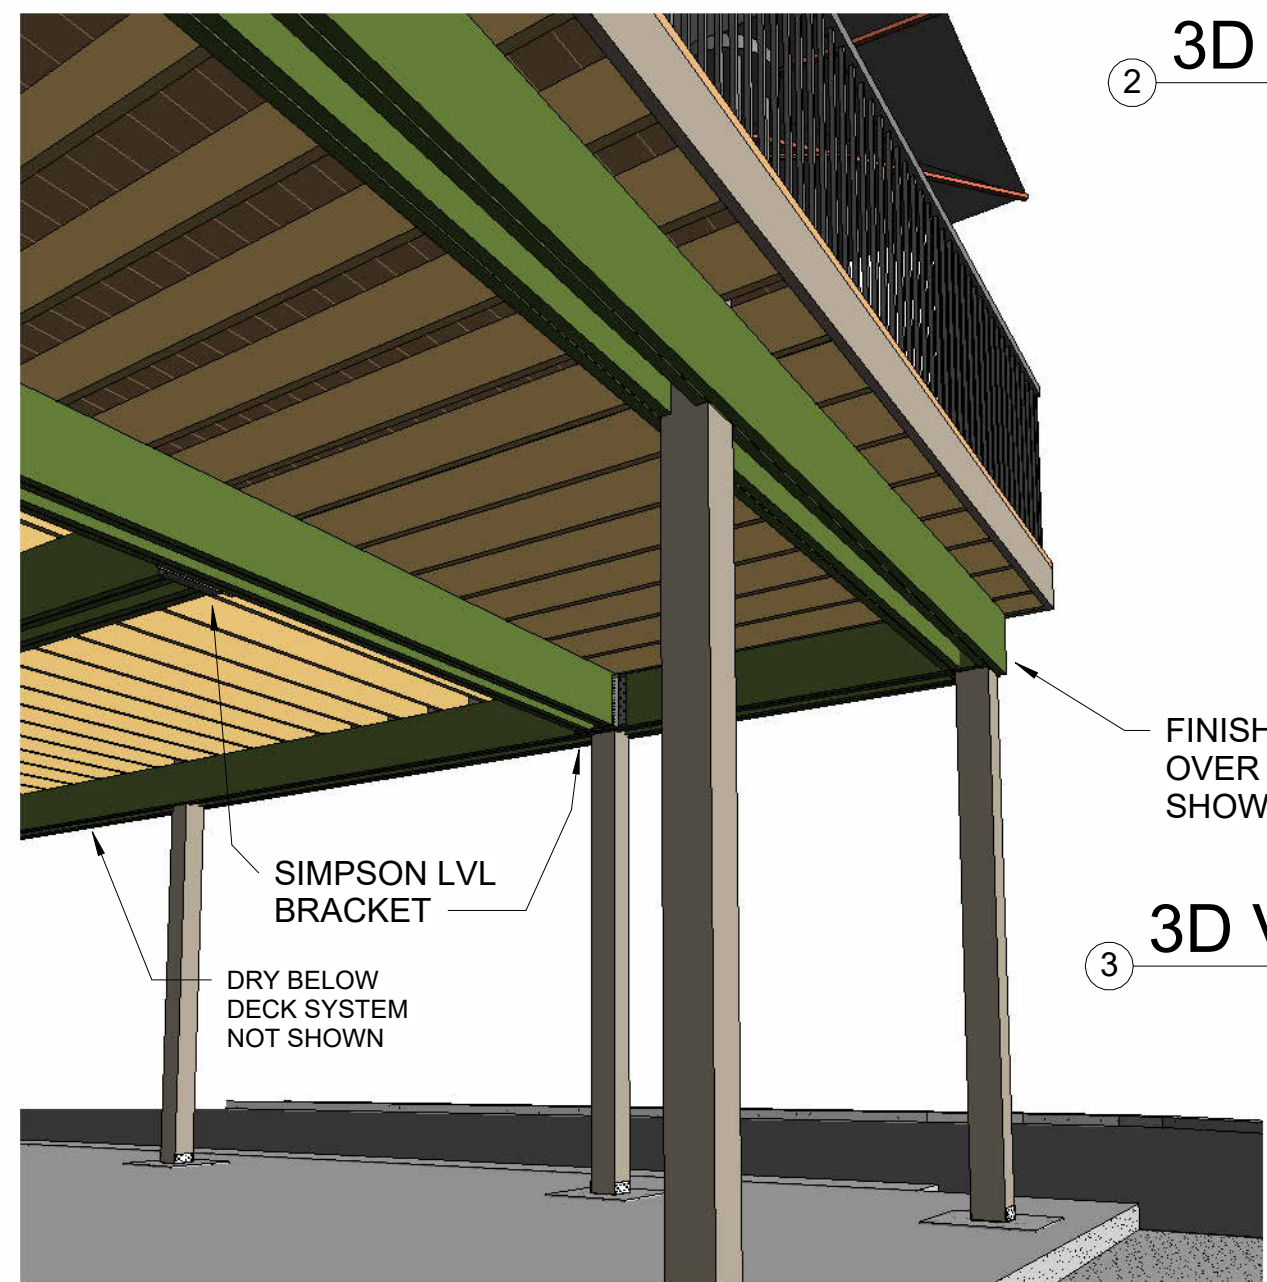

③ 3D View 3

FINISH WOOD
OVER LVL's NOT
SHOWN

DECO TRIM
WOOD AROUND
COLUMN BASE
AS SELECTED BY
OWNER &
CONTRACTOR
TO COVER SIMPSON POST
ANCHOR BRACKETS
(NOT SHOWN IN PLANS)


SIMPSON LVL
BRACKET

DRY BELOW DECK
SYSTEM NOT SHOWN
(NOT SHOWN IN PLANS)

SIMPSON LVL
BRACKET

DRY BELOW DECK
SYSTEM
NOT SHOWN

FINISH WOOD
OVER LVL's NOT
SHOWN

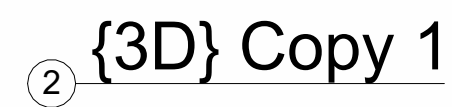




Plans, engineering calculations, diagrams and other data shall comply with the 2018 International Residential Code ***ALL ASPECTS OF CONSTRUCTION TO FOLLOW 2018 IRC***

Scale 1/4" = 1'-0"

Smitty's Oasis


W. LEE RHOD AIA ARCHITECT
15025 WOODRIDGE ST PLATTE CITY MO 64079
LEERHOD.COM 816-244-6588 LEERHOD@GMAIL.COM

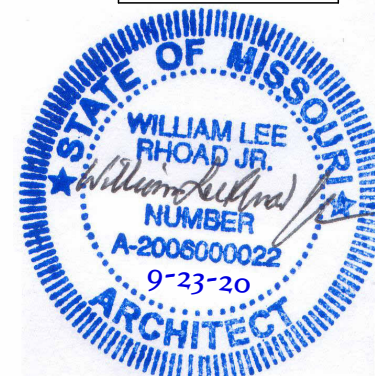

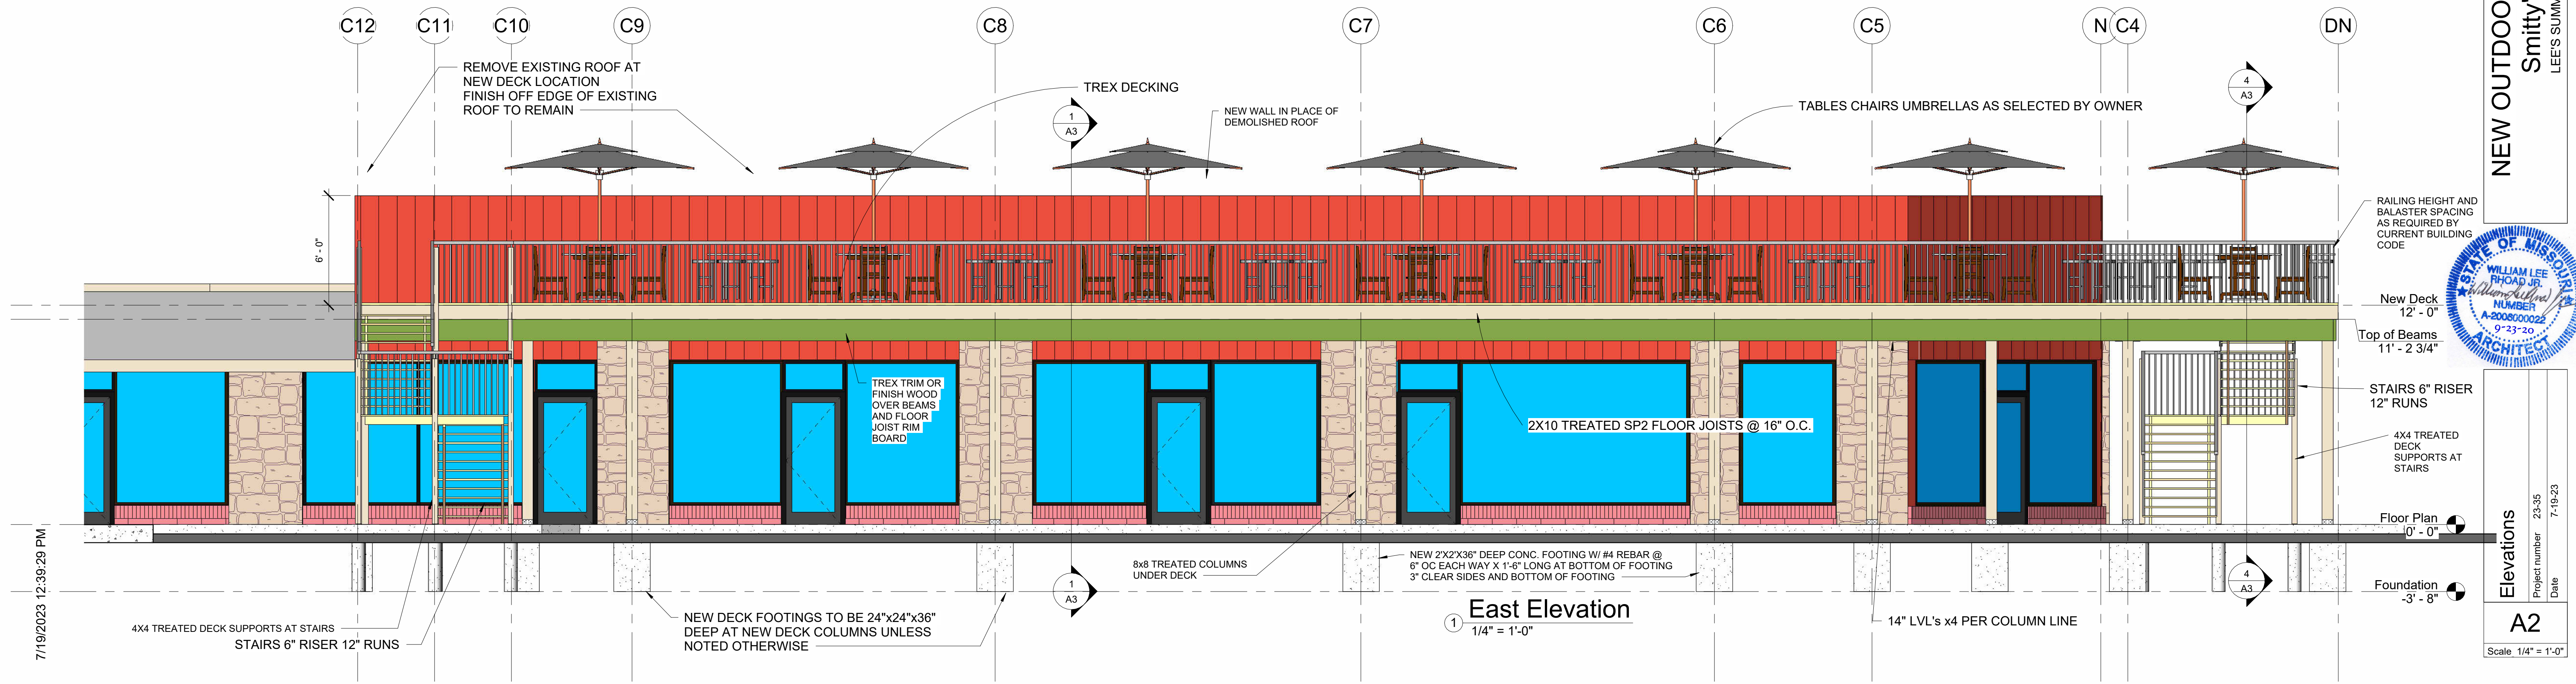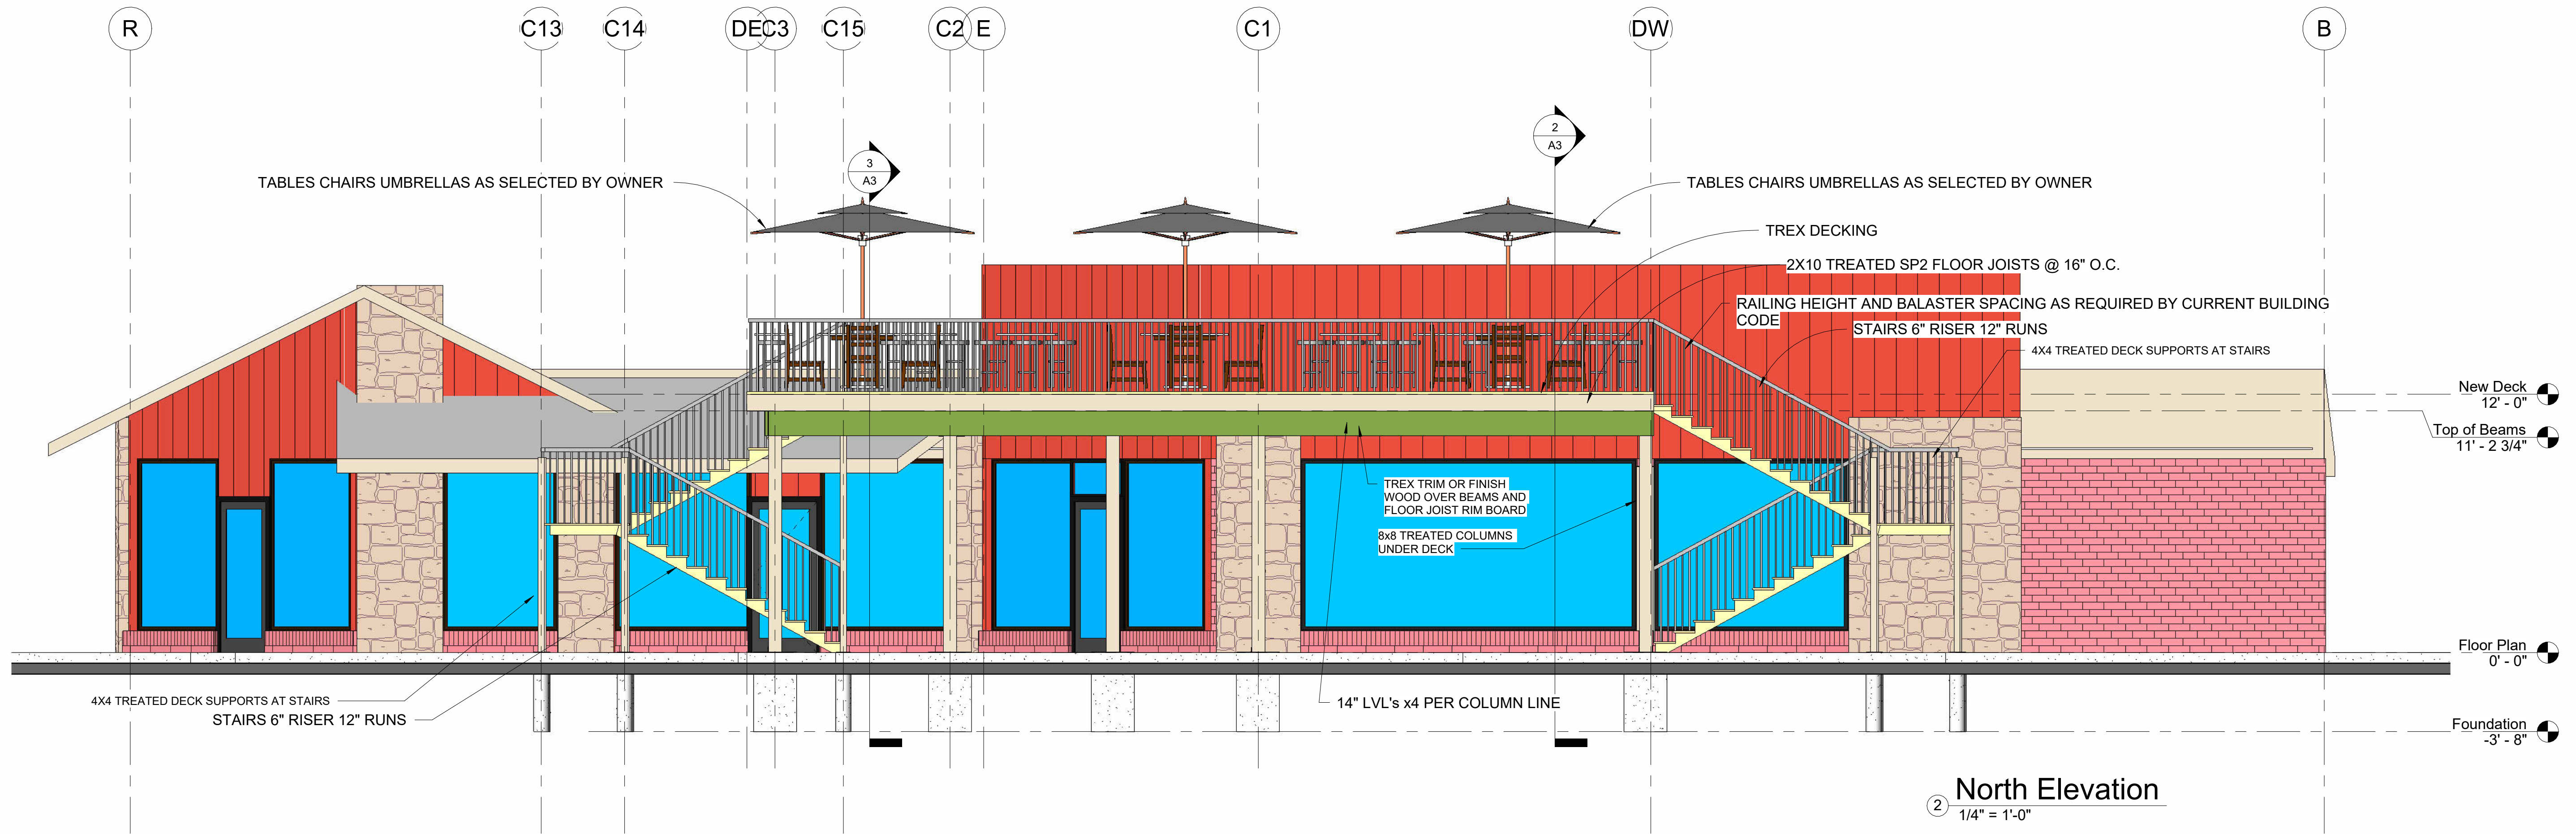


W. LEE RHoad AIA ARCHITECT
13925 WOODBRIDGE ST PLATTE CITY MO 64079
LEERHoad.COM 816-244-6588


NEW OUTDOOR DINING AREA
Smitty's Oasis
LEE'S SUMMIT, MISSOURI

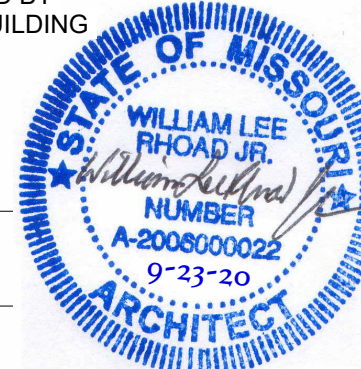


Elevations	
Project number	23-35
Date	7-19-23
A2	
Scale: 1/4" = 1'-0"	

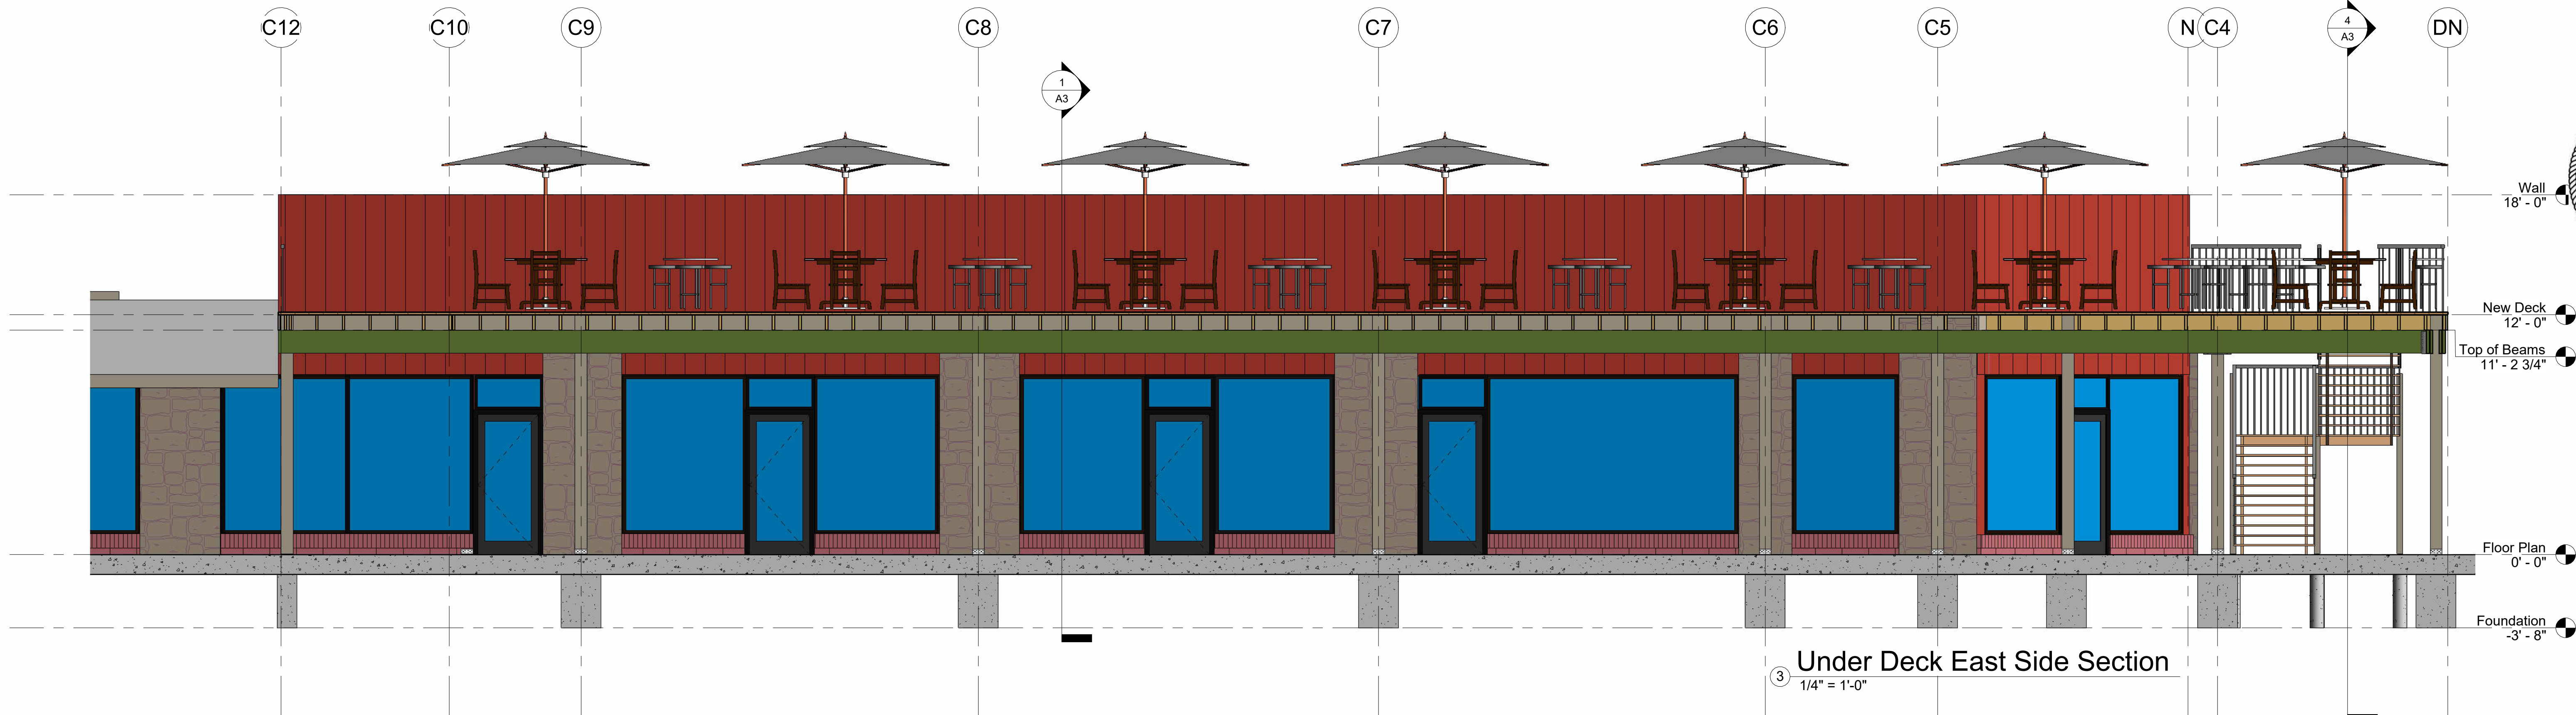


③ Under Deck East Side Section
1/4" = 1'-0"

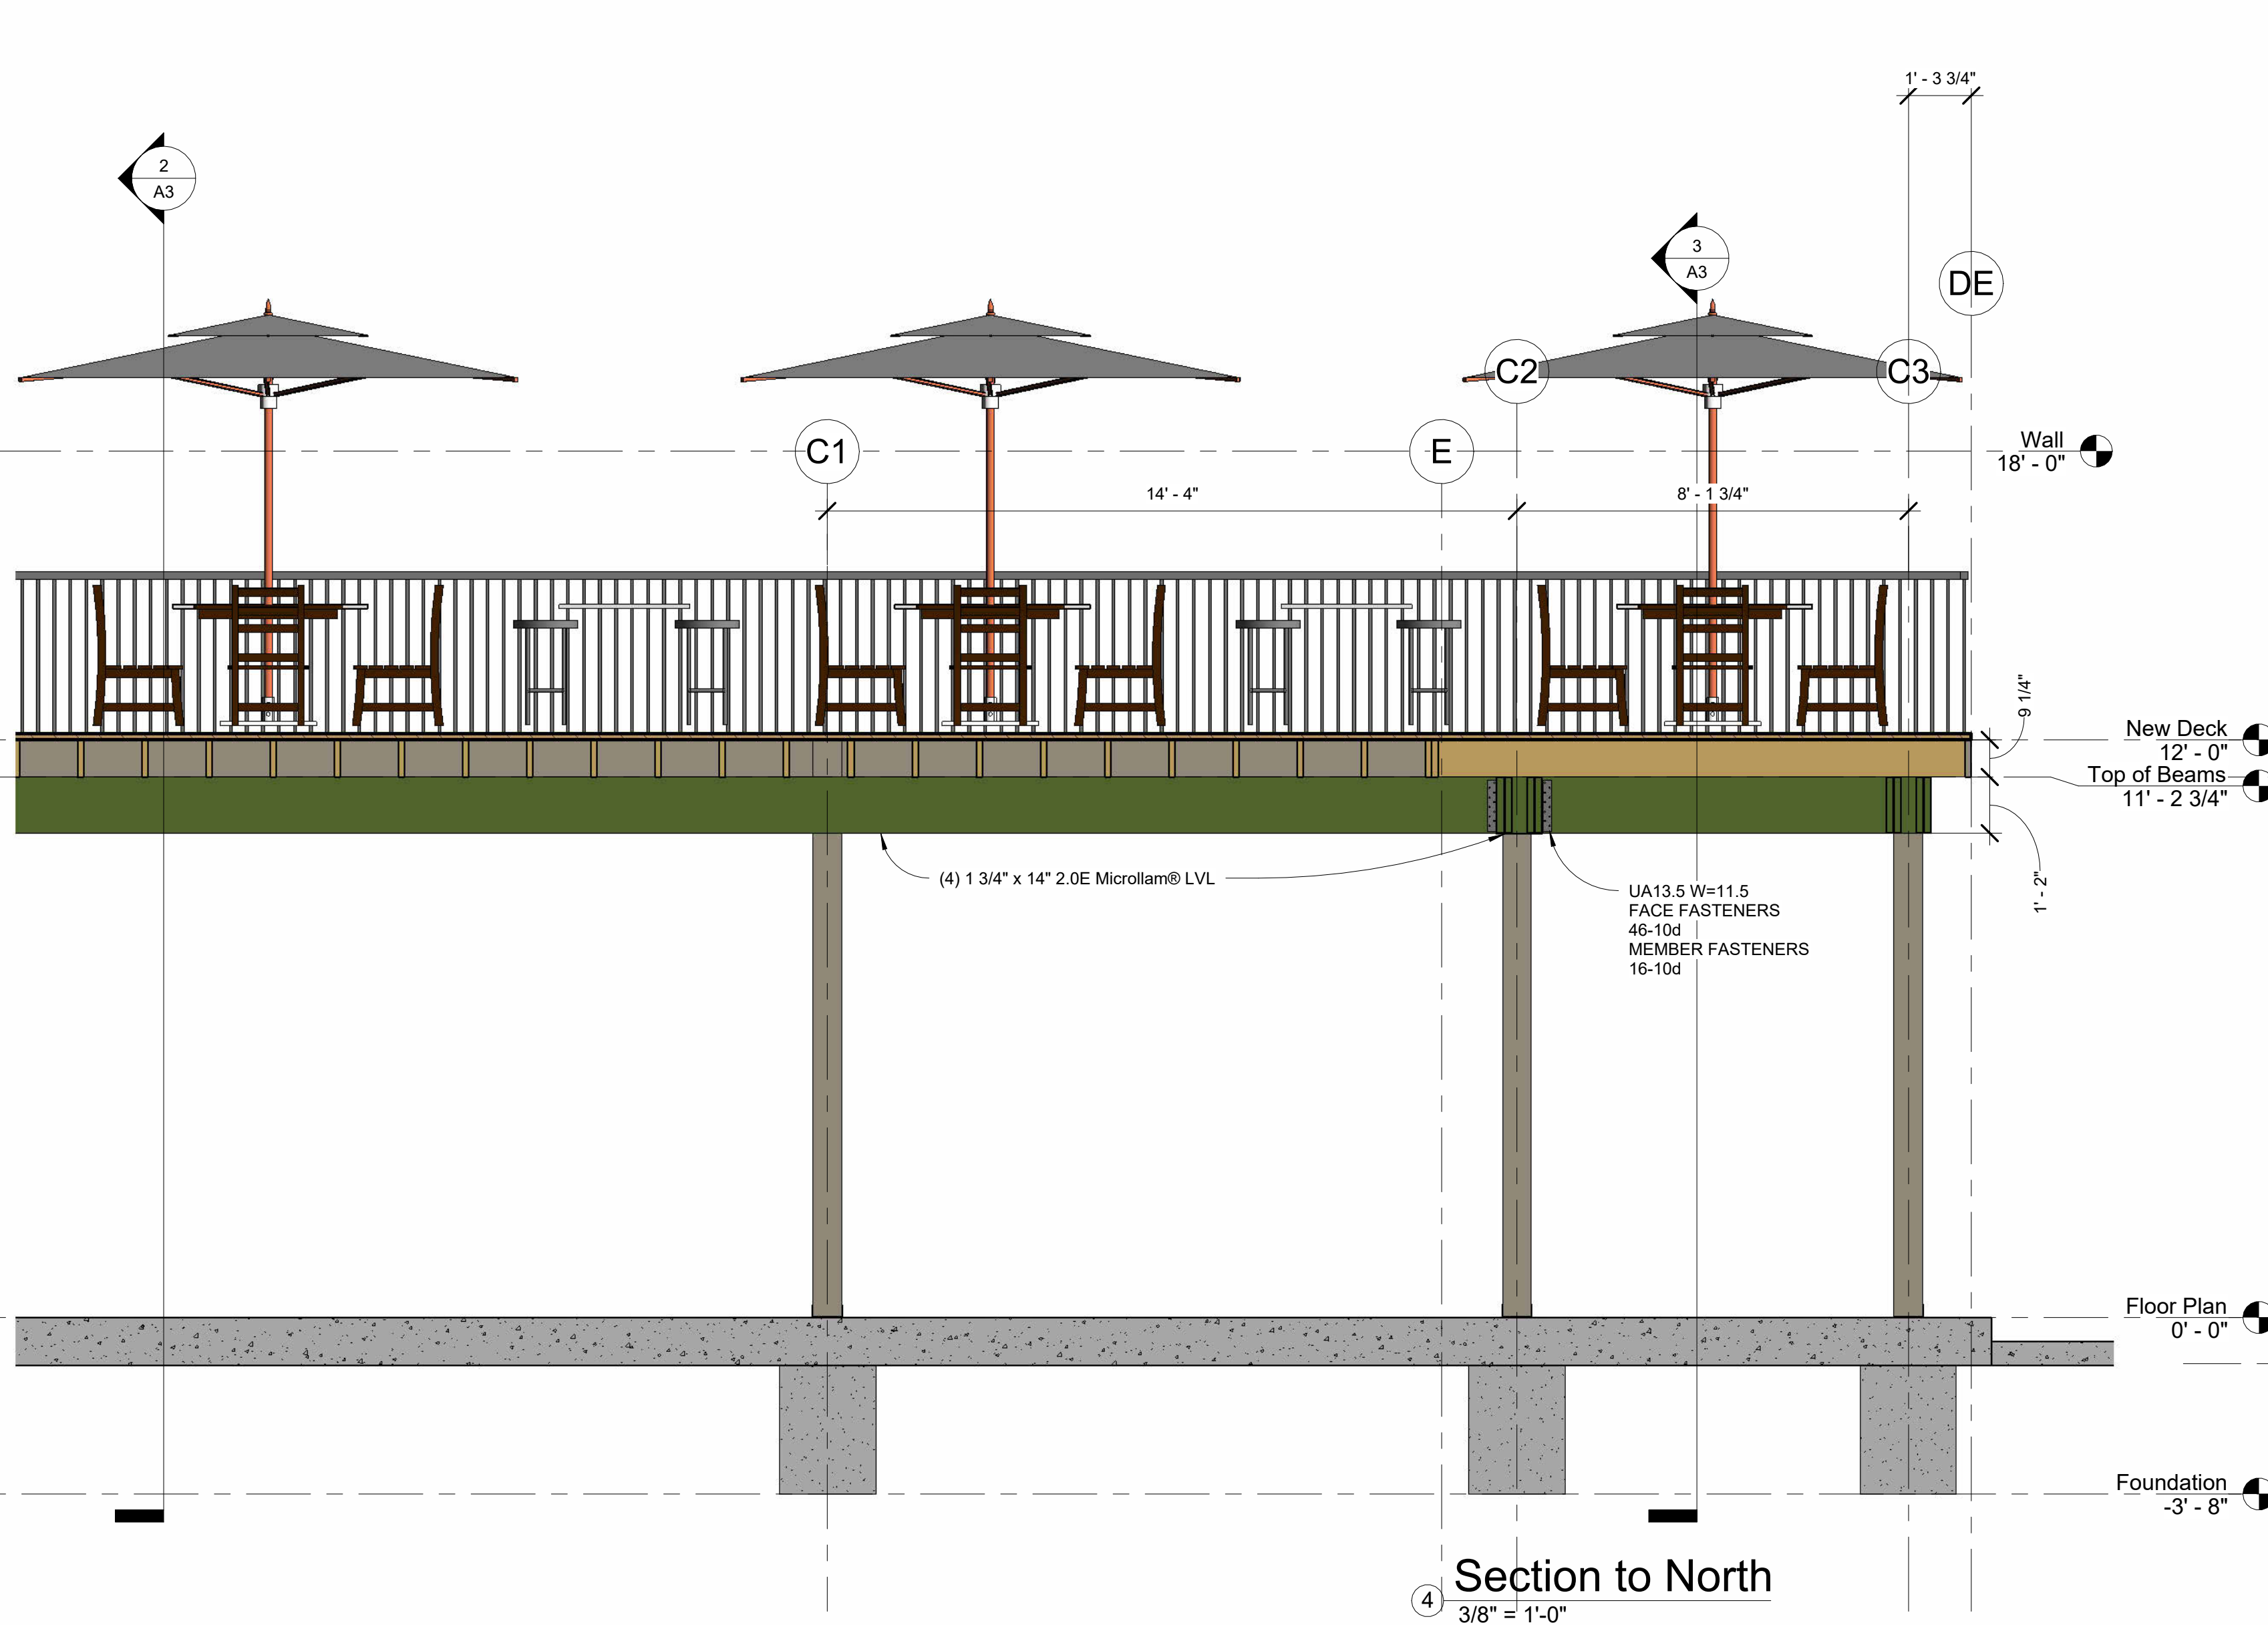

④ Section to North
3/8" = 1'-0"

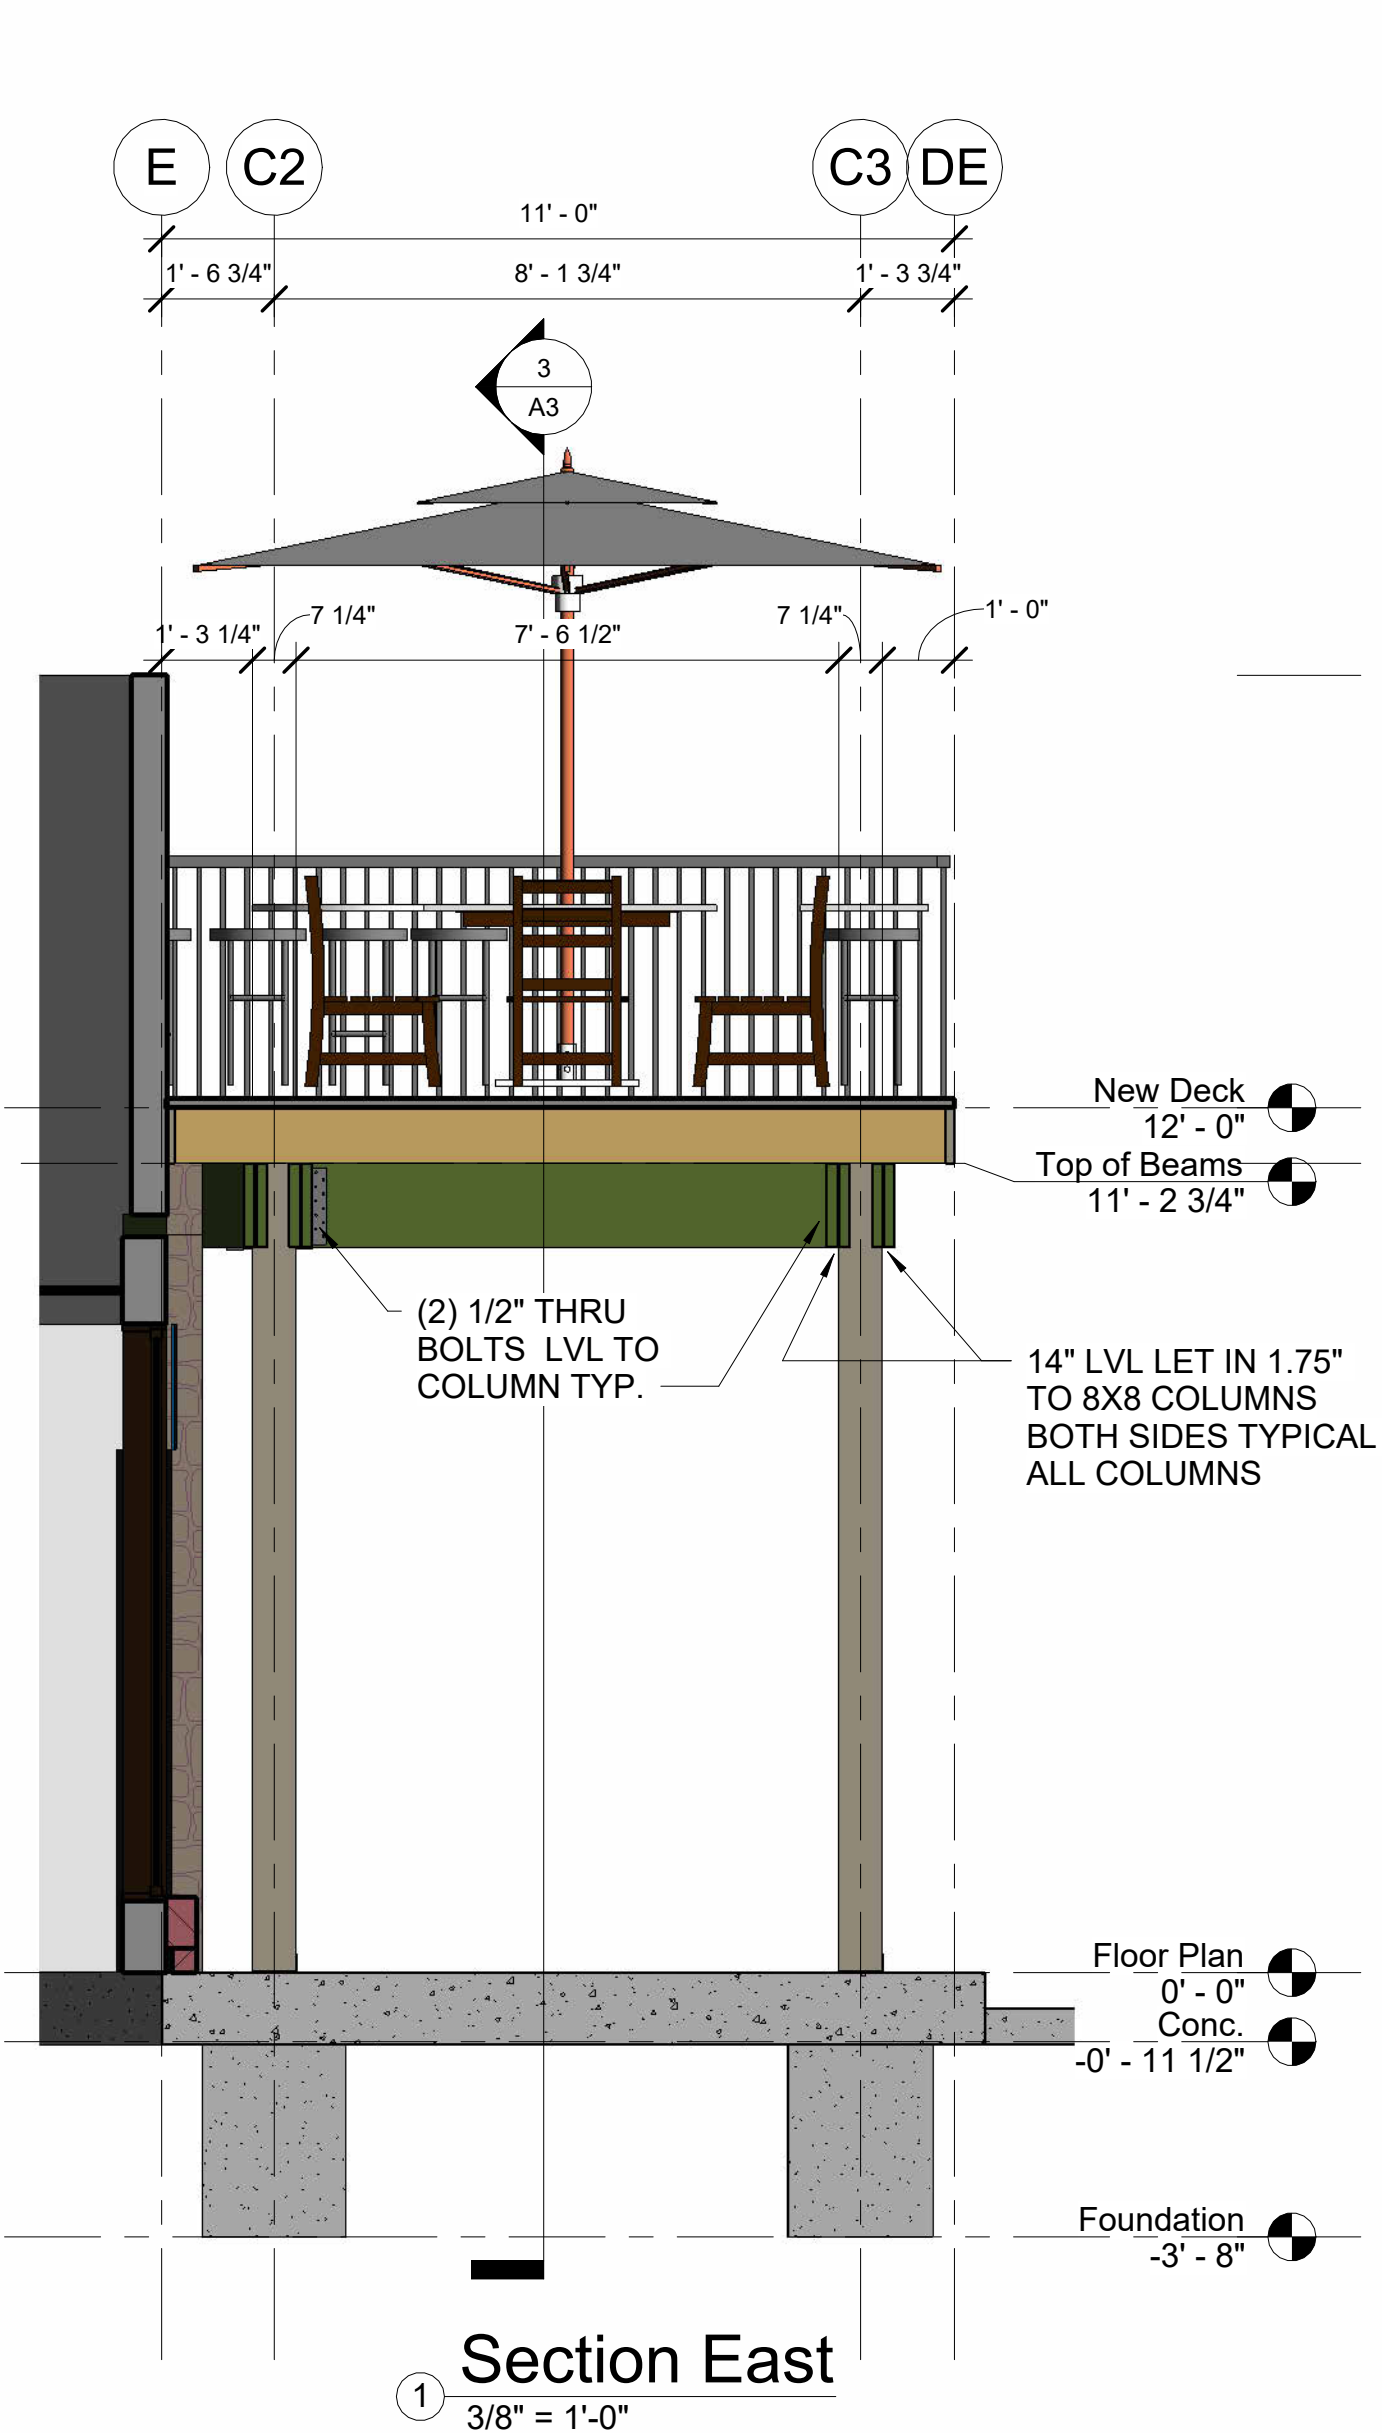

① Section East
3/8" = 1'-0"

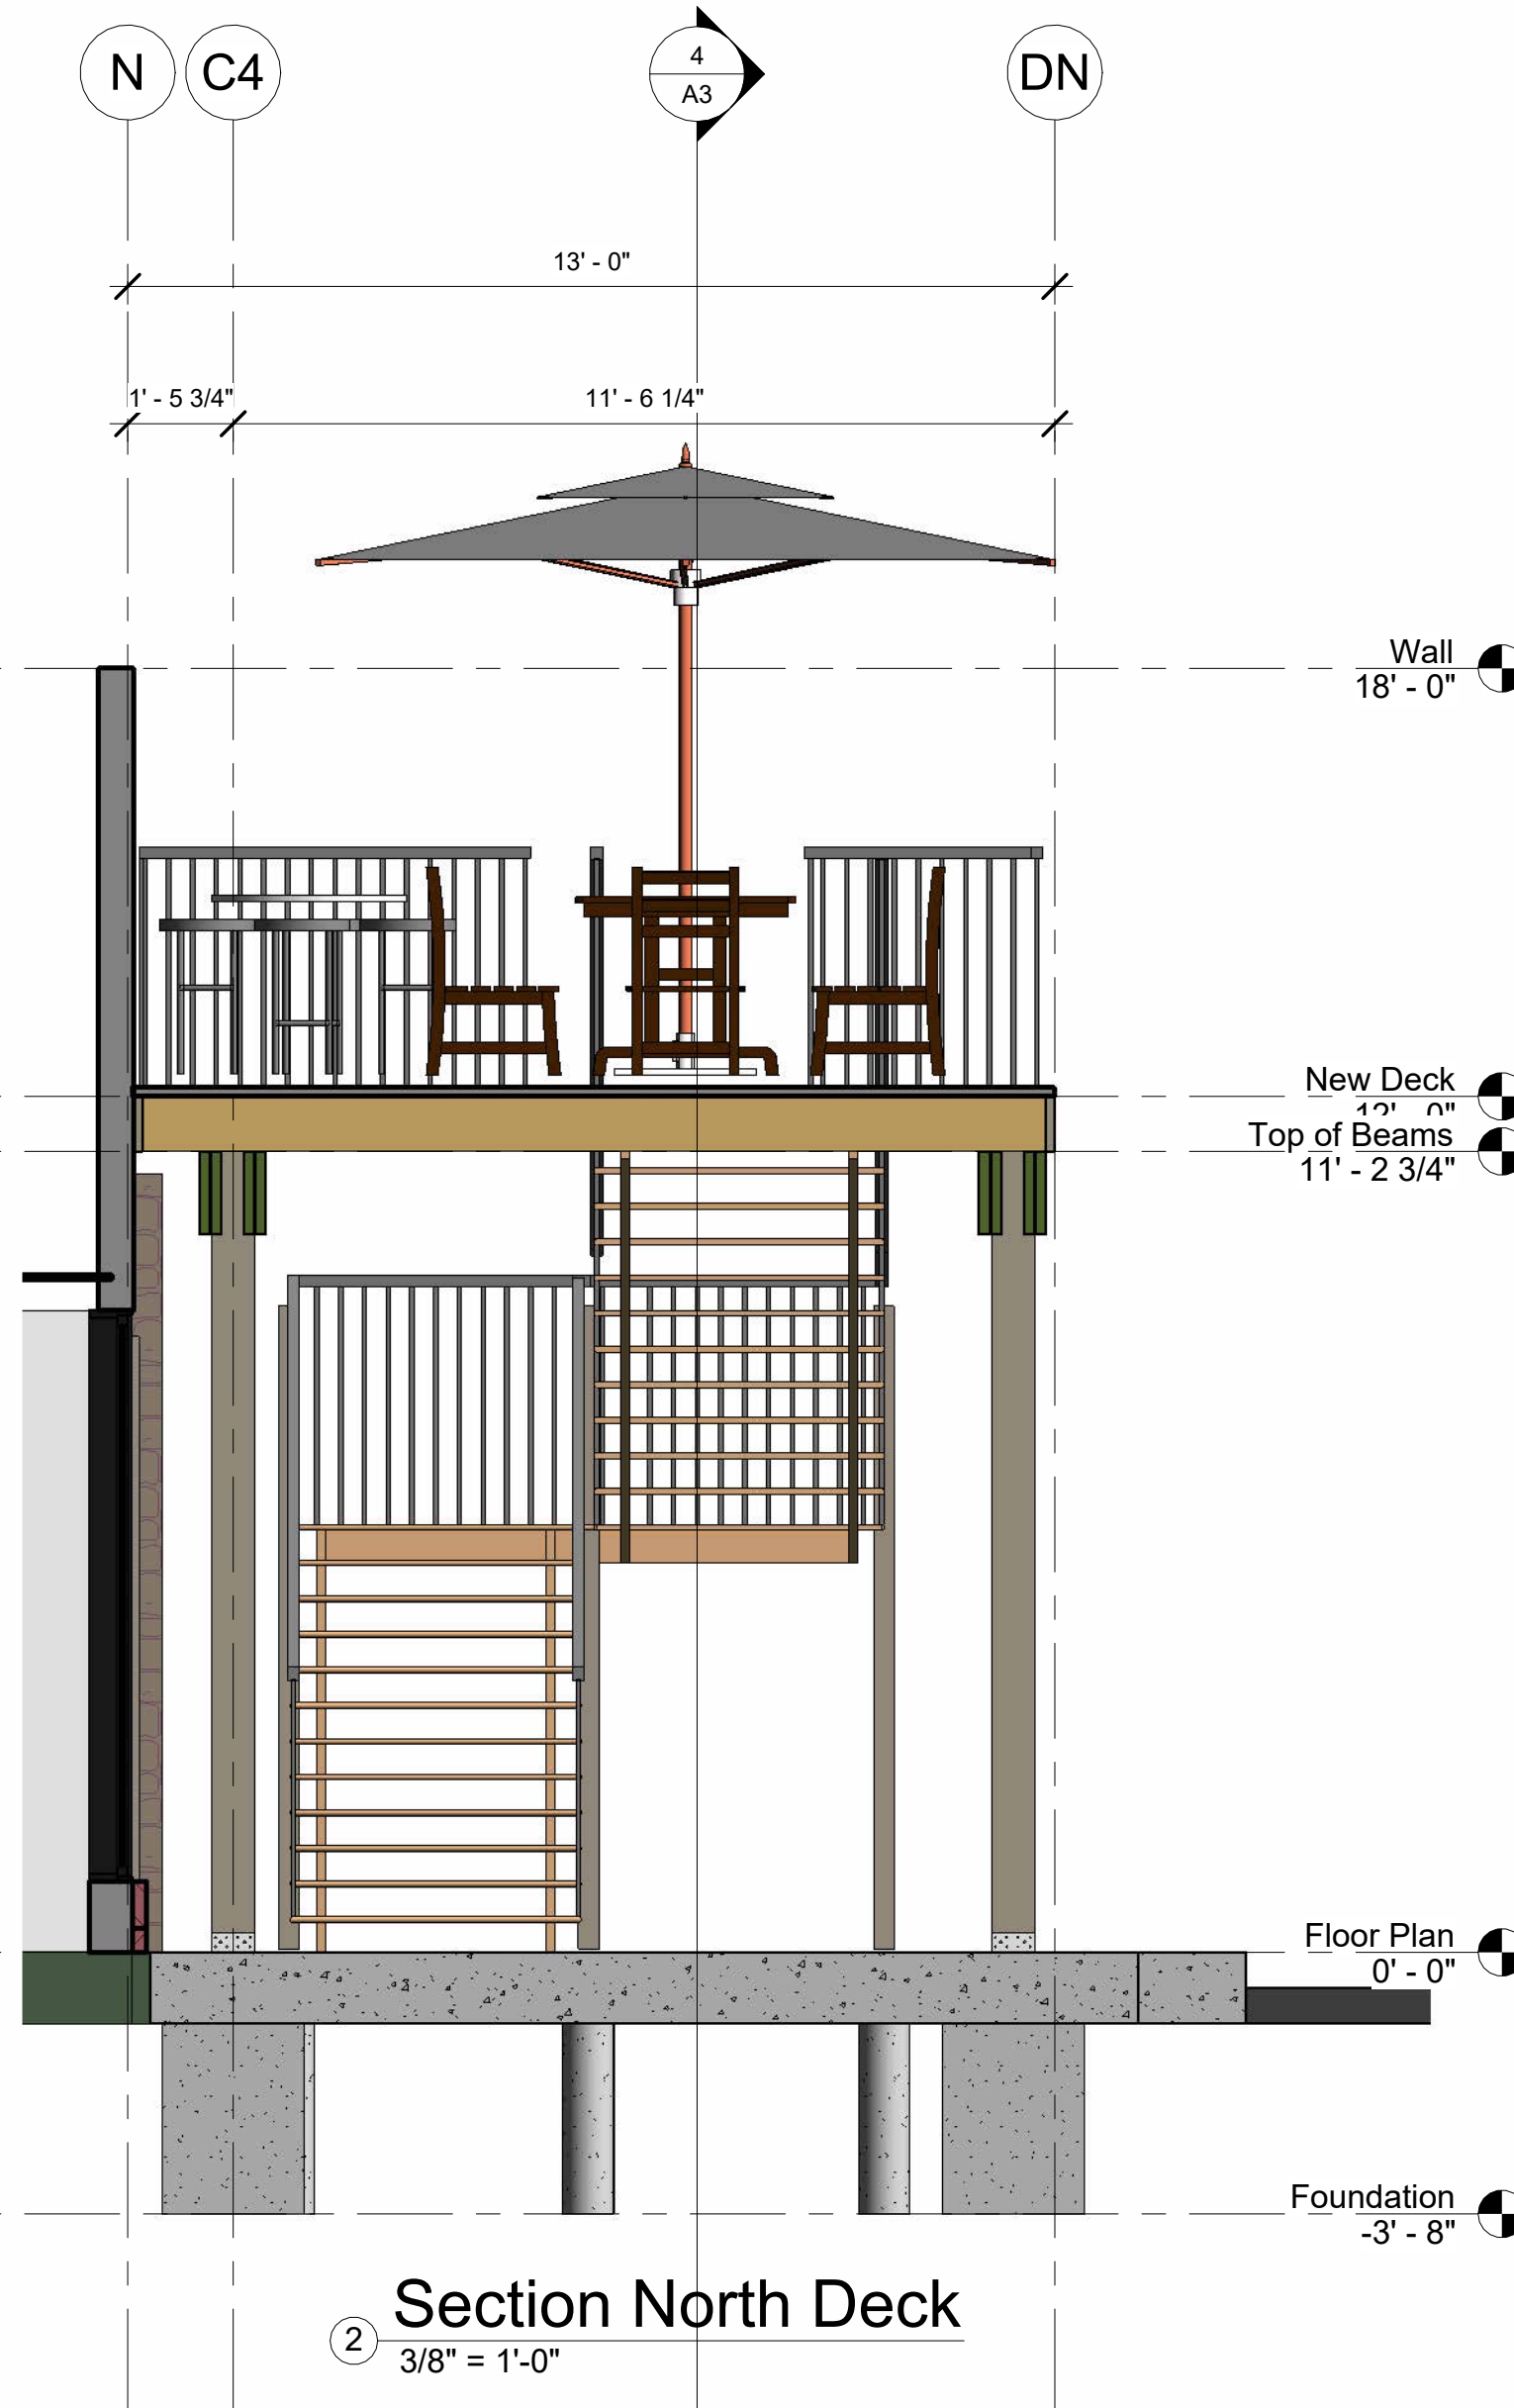

② Section North Deck
3/8" = 1'-0"




W. LEE RHODS AIA ARCHITECT
11871 SE STATE ROUTE H AGENCY MO 64401
LEERHODS CO INC 816-244-6588 LEERHODS CHAIRL CO INC

NEW OUTDOOR DINING AREA
Smitty's Oasis
LEE'S SUMMIT, MISSOURI

Sections
Project number 23-35
Date 7-19-23

A3
Scale As Indicated

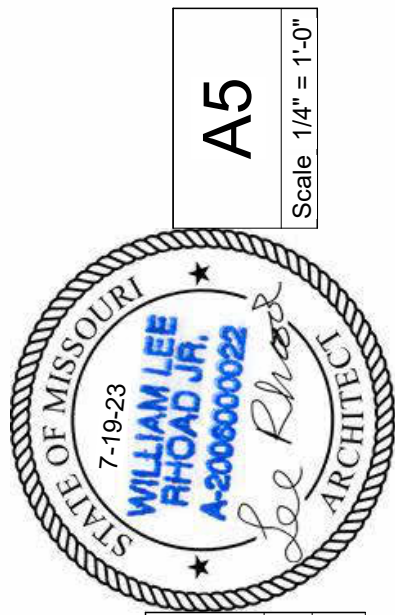


Date
Project number

Smitty's Oasis

11871 SE STATE ROUTE H AGENCY NO: 64401
LEERHOAD.COM 816-244-6588 LEERHOAD@GMAIL.COM

A2
2

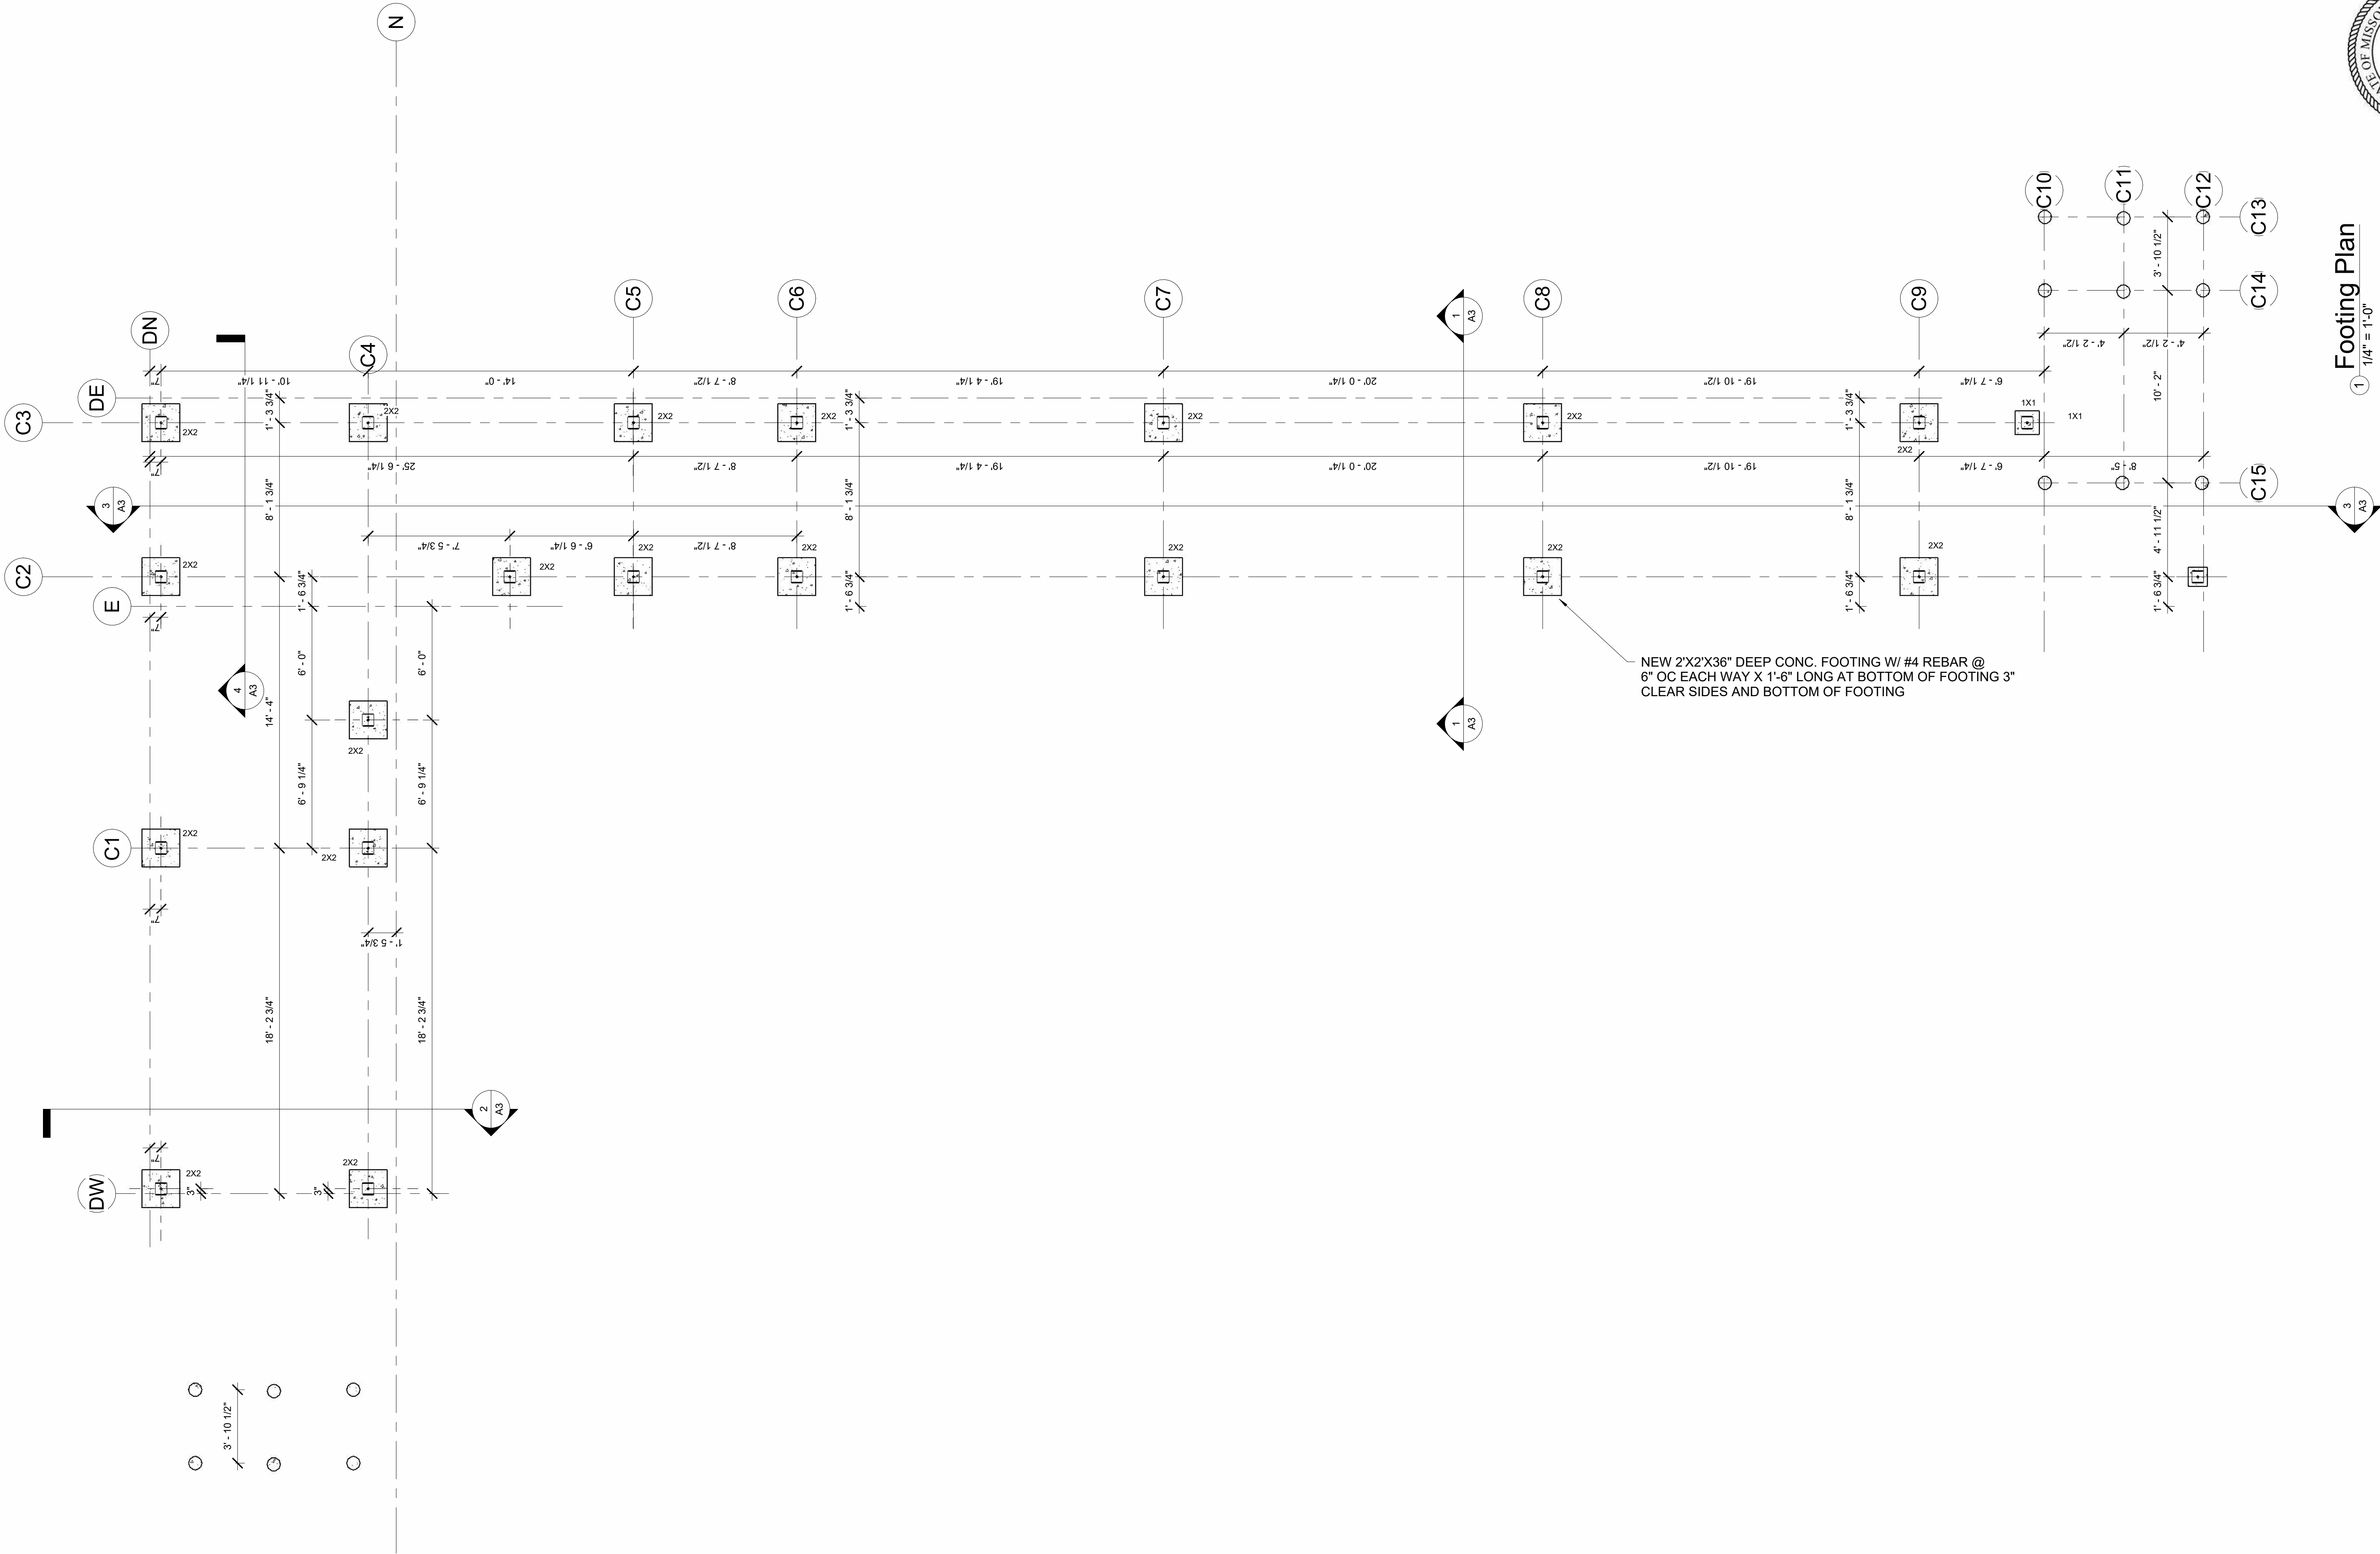

Footing Plan
1 1/4" = 1'-0"

W. LEE RHoad AIA ARCHITECT
11871 SE STATE ROUTE H AGENCY MO 64401
LEERHoad CO HI 816-244-6588 LEERHoad t CHAIL CO HI

NEW OUTDOOR DINING AREA
Smitty's Oasis
LEE'S SUMMIT, MISSOURI

Footing Plan
Project number 23-35
Date 7-19-23



A6

Scale 1/4" = 1'-0"