


CONSTRUCTION STAKE PLOT PLAN

Ordered by: Trumark Homes

Description: Lot 189, WOODSIDE RIDGE 2ND PLAT, in Lee's Summit, mo

Address: 2230 NW Killarney Lane

Lot Area 11,810 sf

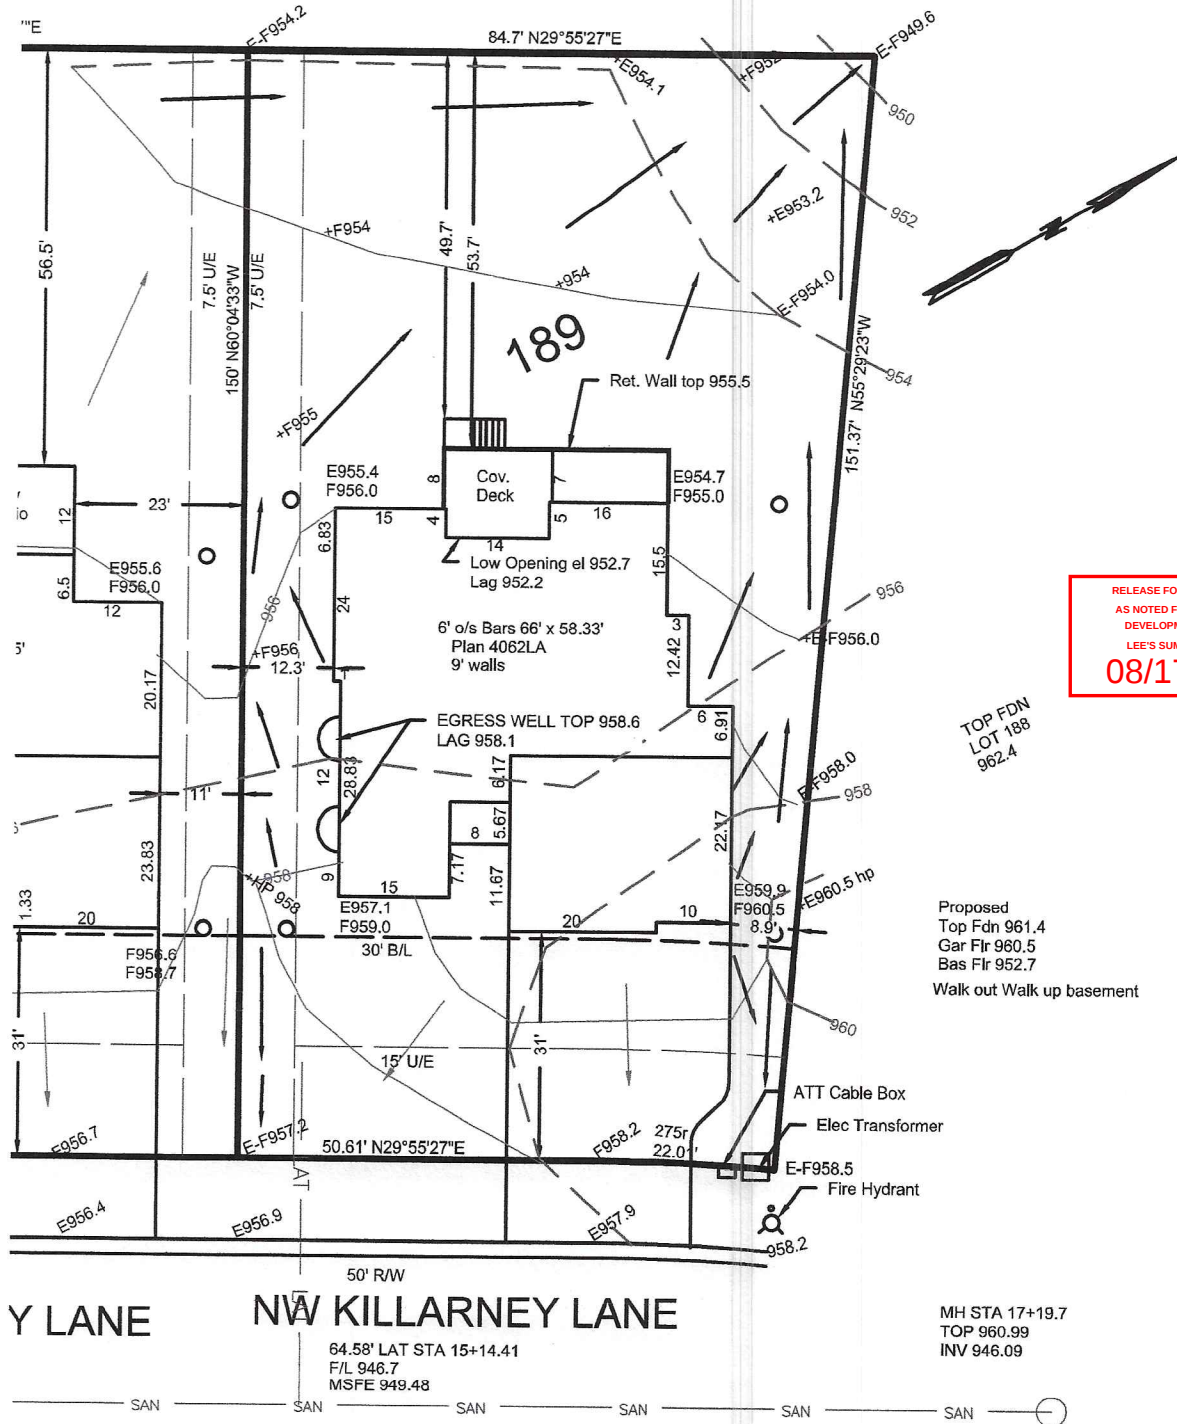

RELEASE FOR CONSTRUCTION
AS NOTED FOR PLAN REVIEW
DEVELOPMENT SERVICES
LEE'S SUMMIT, MISSOURI
08/17/2023

= DRAINAGE PATTERN

CONSTRUCTION ENGINEERING SERVICES, INC.

16810-C East 40 Highway
Independence, MO 64055
(816)478-2323

lee@engineeringkc.com

SCALE: 1" = 20'

DATE: 07-18-2023

JOB NO: 18814

LEE BODENHEIMER, L.S.
Land Surveyor

