


CONSTRUCTION STAKE PLOT PLAN

Ordered by: Trumark Homes
Description: Lot 190, WOODSIDE RIDGE 2ND PLAT, in Lee's Summit, MO
Address: 2234 NW Killarney Lane
Lot Area 11,250 sf


RELEASE FOR CONSTRUCTION
AS NOTED ON PLANS REVIEW
DEVELOPMENT SERVICES
LEE'S SUMMIT, MISSOURI
08/18/2023 4:49:07

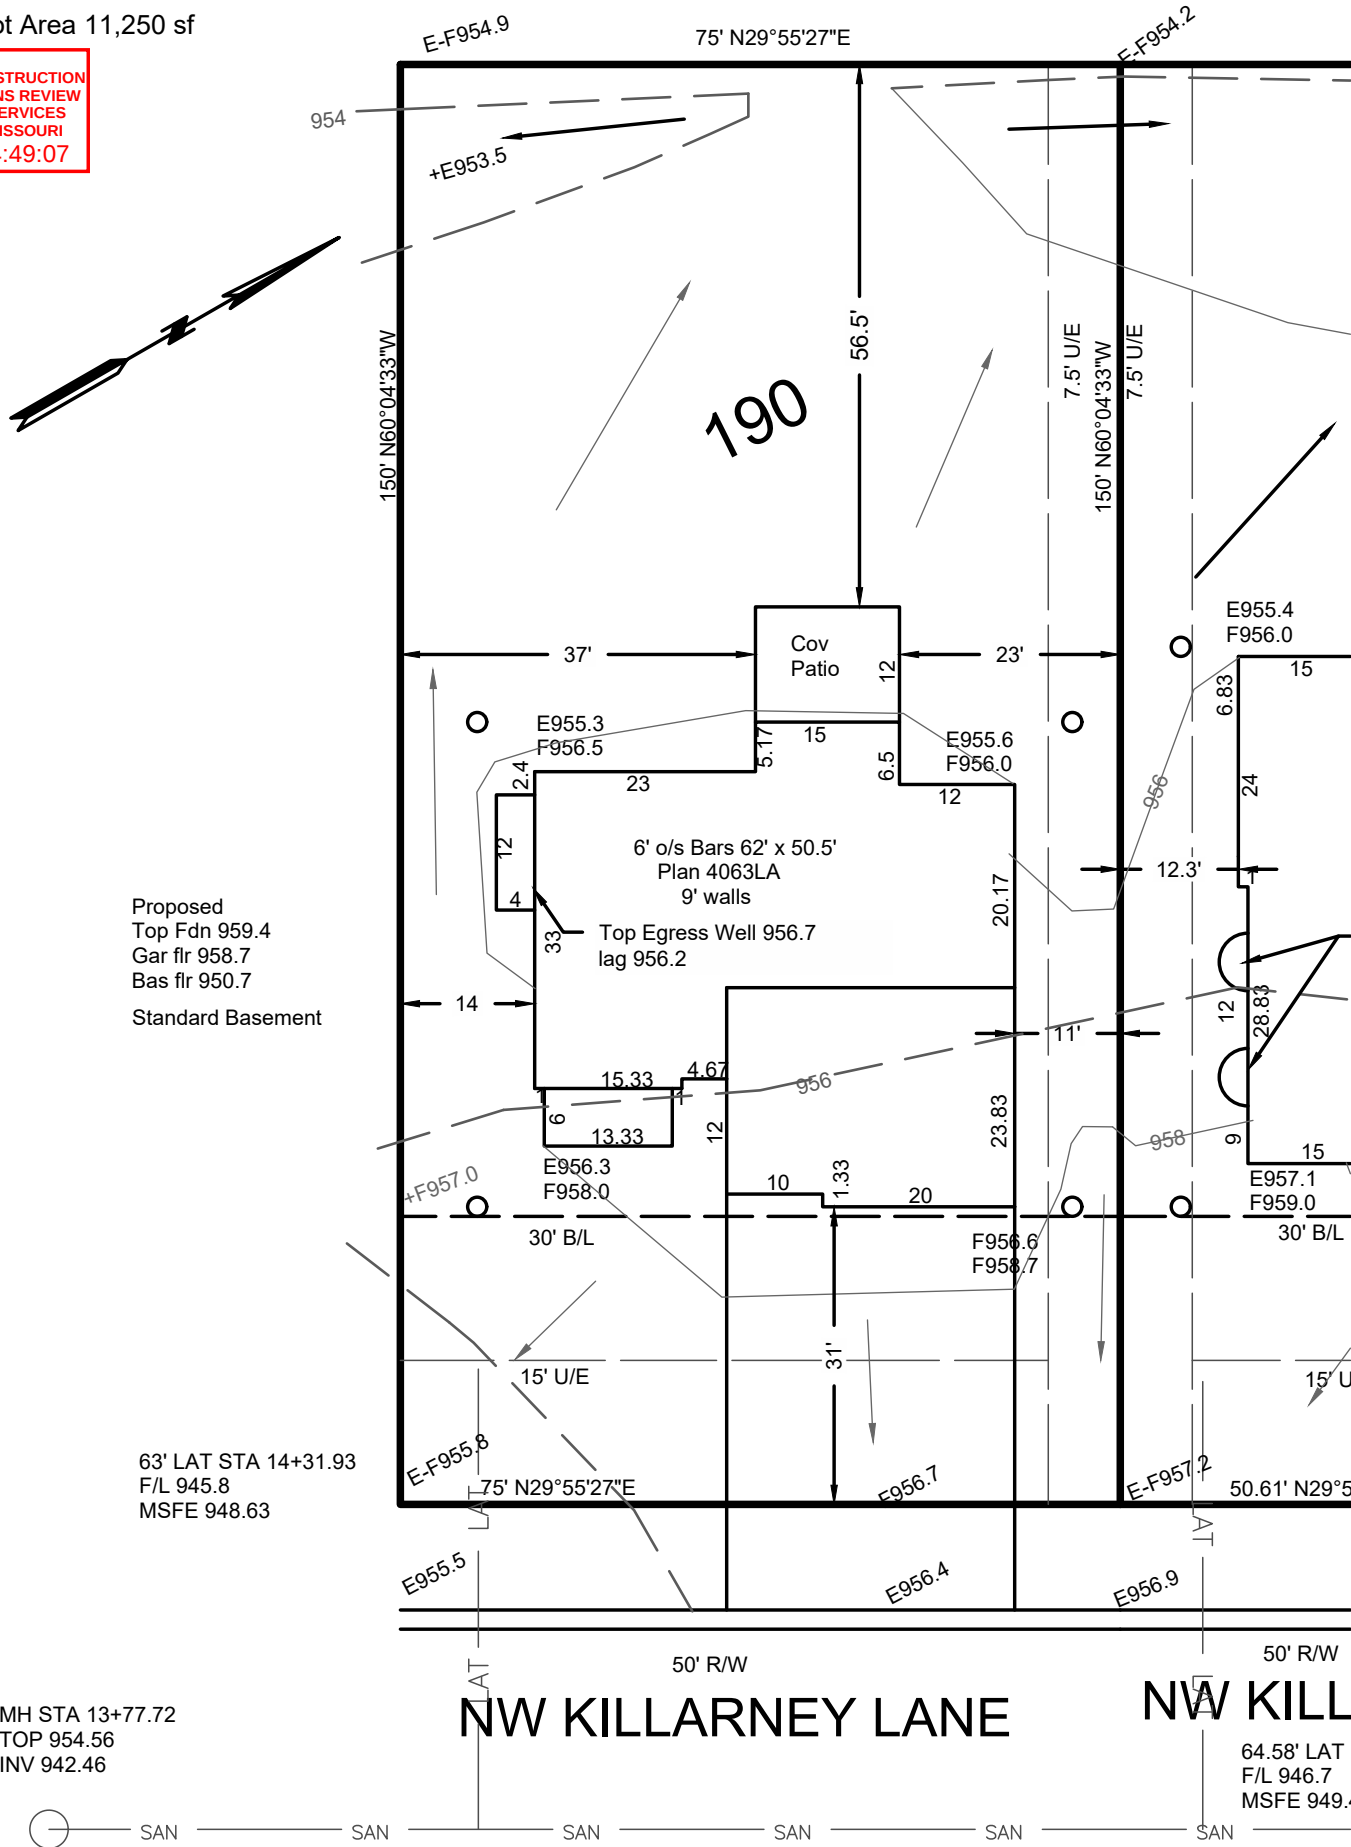

staked 07-21-2023

→ = DRAINAGE PATTERN

CONSTRUCTION ENGINEERING SERVICES, INC.
16810-C East 40 Highway
Independence, MO 64055
(816)478-2323
lee@engineeringkc.com
SCALE: 1" = 20'
DATE: 07-18-2023
JOB NO: 18815

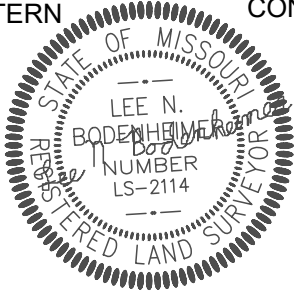

LEE BODENHEIMER, L.S.
Land Surveyor