



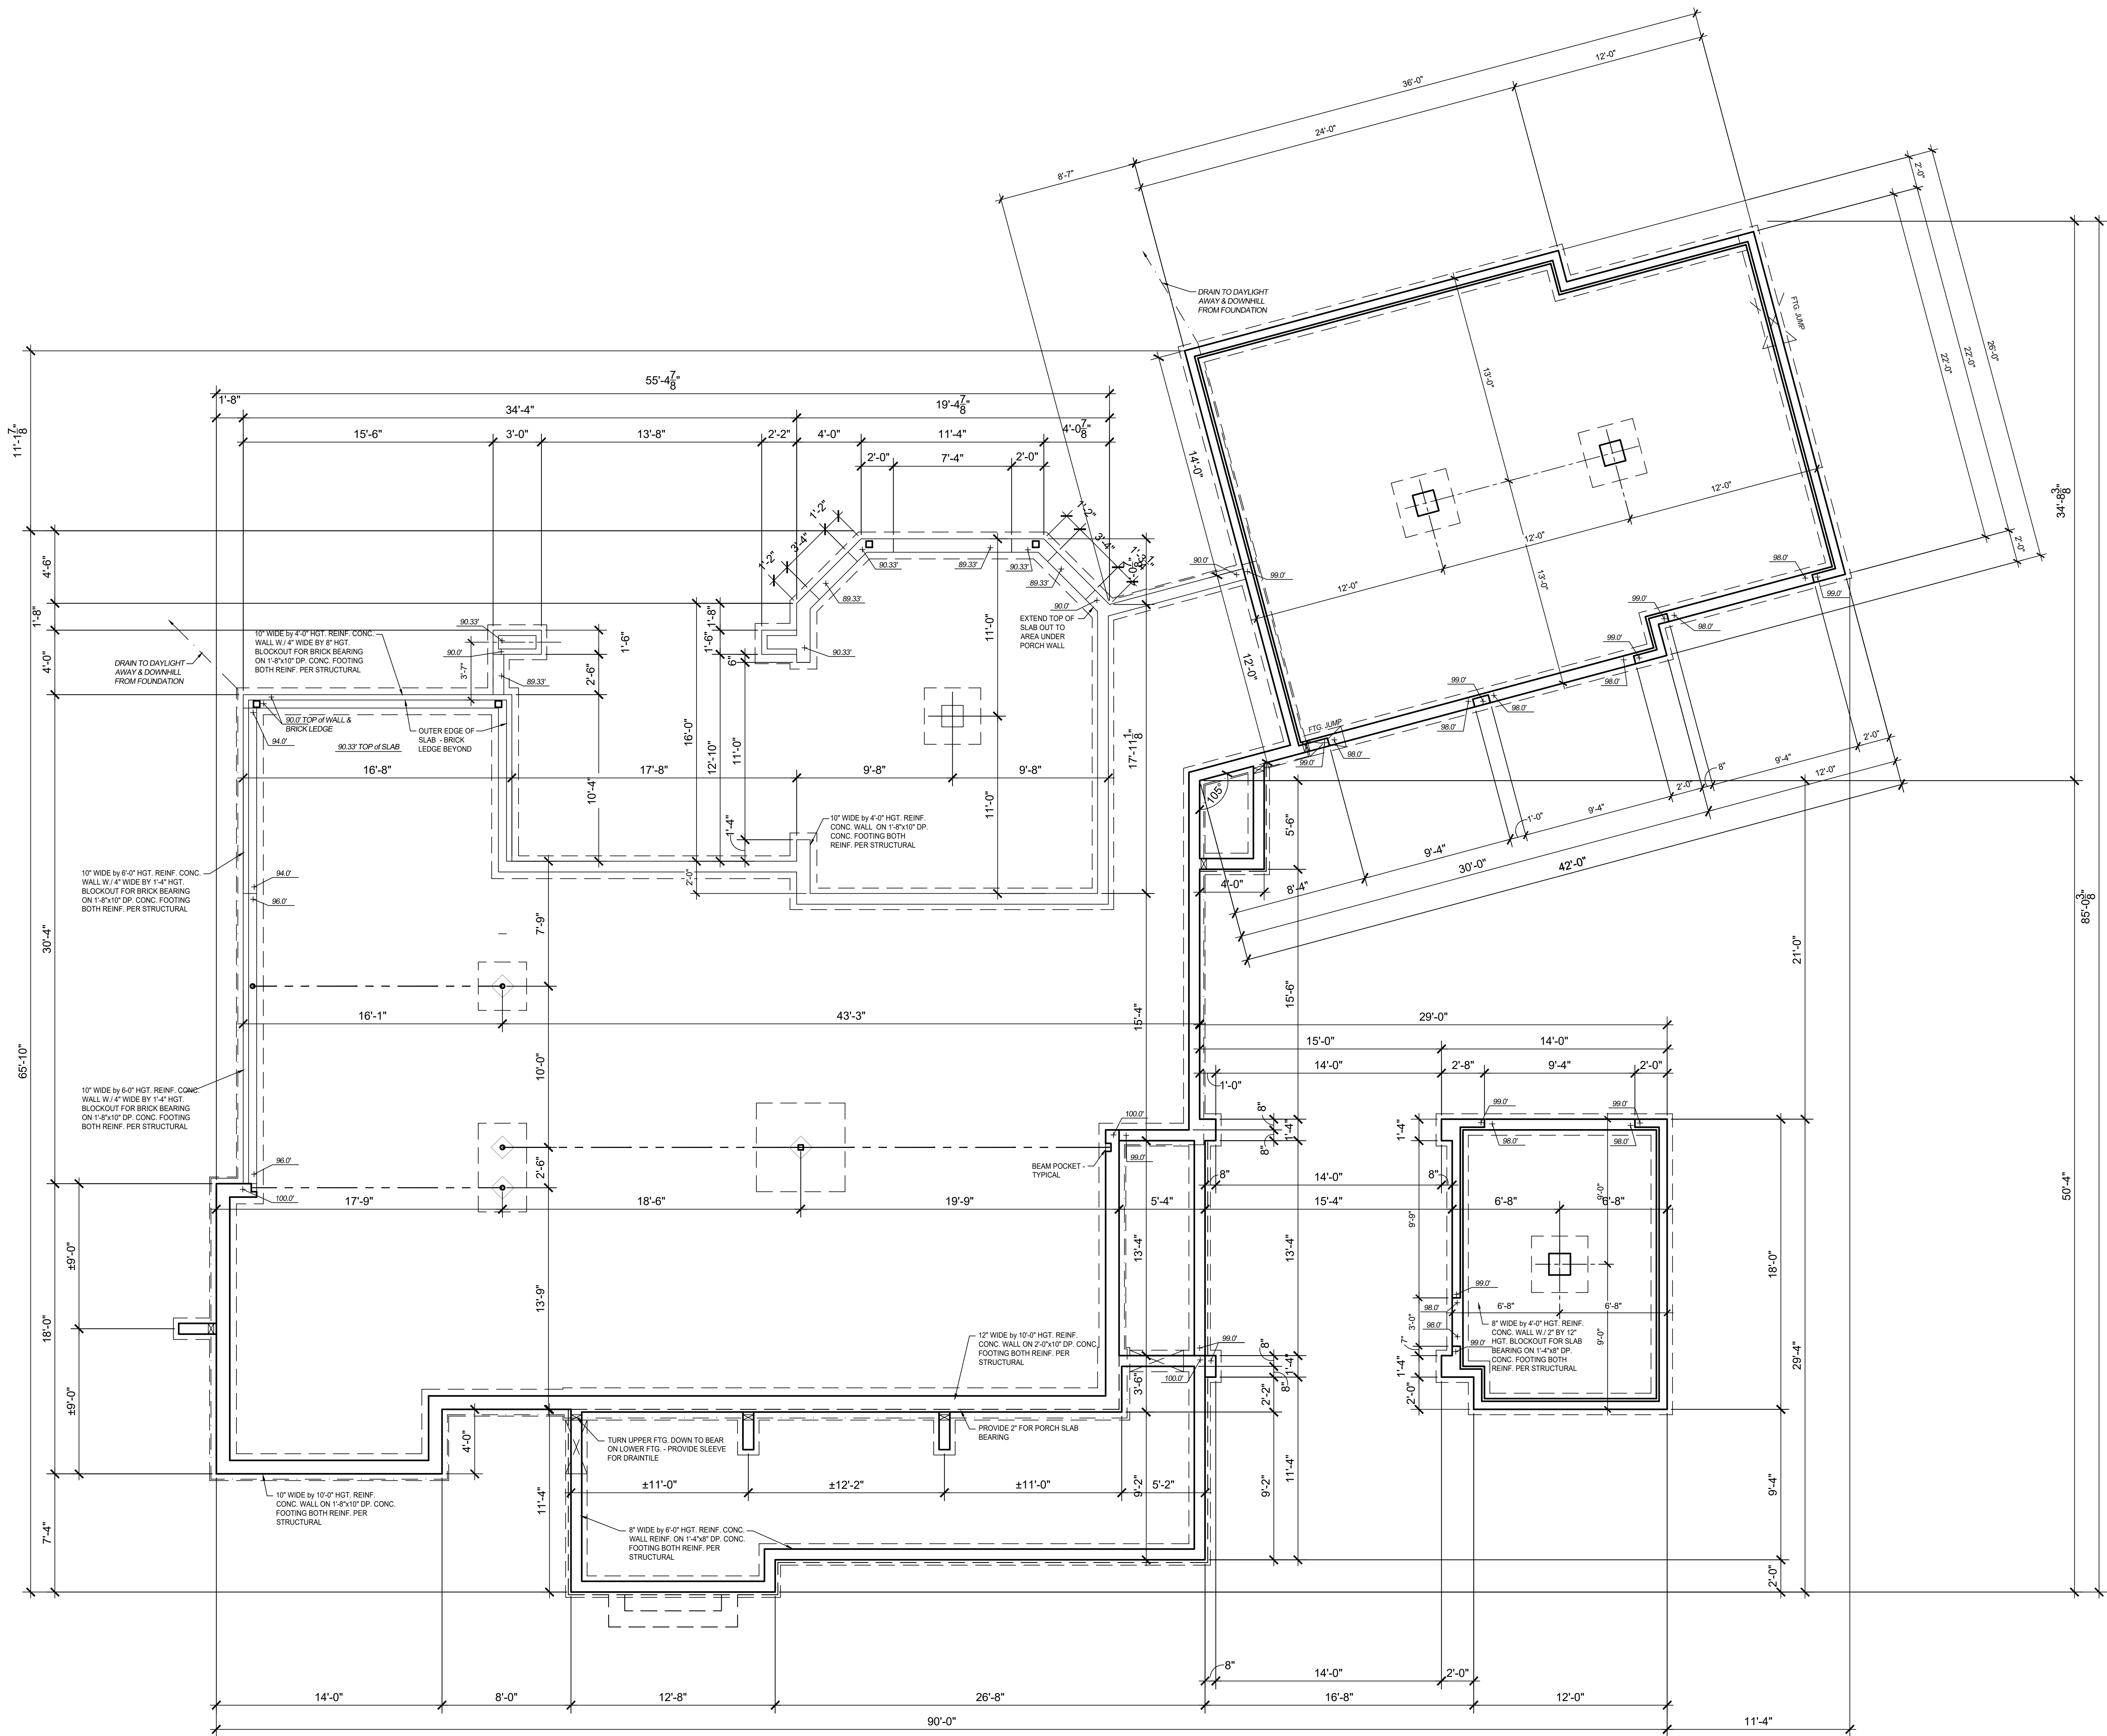

FOUNDATION PLAN
SCALE 1/4" = 1'-0"



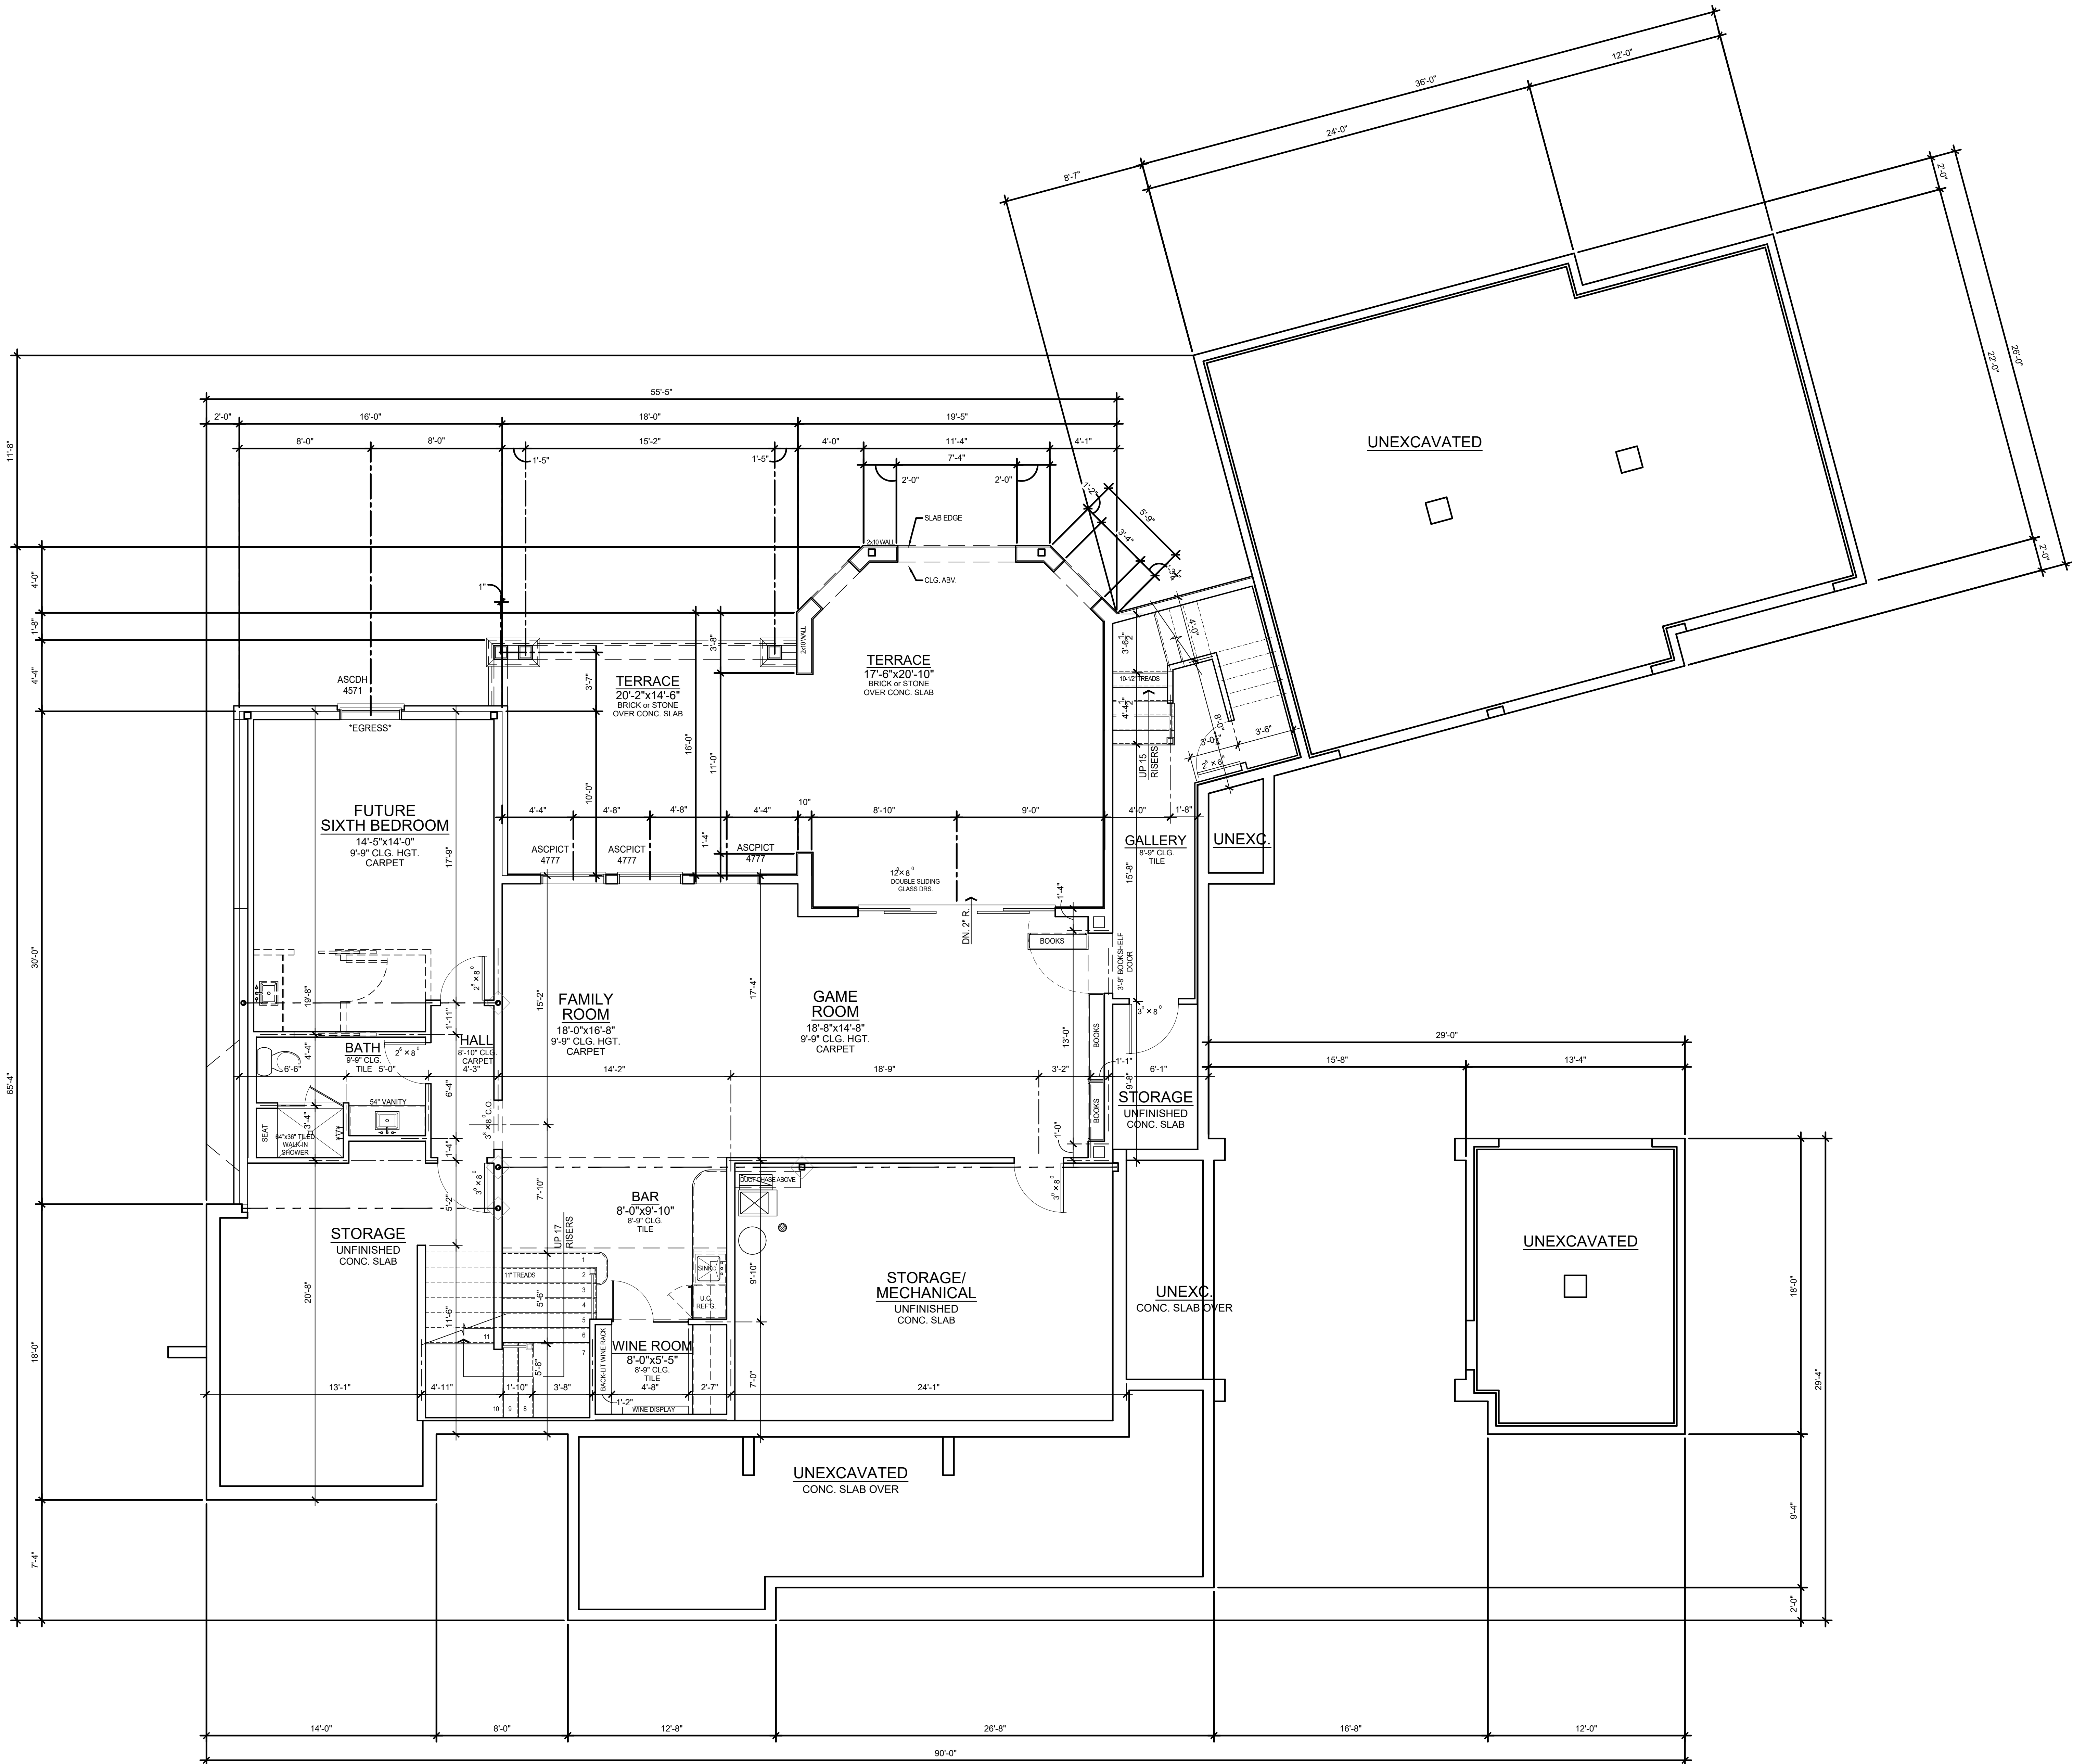

WALKOUT FLOOR PLAN

SCALE 1/4" = 1'-0"

1,035 SQ. FT. LOWER FLOOR



A NEW RESIDENCE FOR:

LUMBERMAN'S ROW

(1201 SW CORINTHIAN LANE


LEE'S SUMMIT, MISSOURI

DRAWING RELEASE LOG
23 0824-Street Address

REVISIONS

JOB NO. 723422.01
DRAWN BY TAH / CEE
DATE June 6, 2023

2a

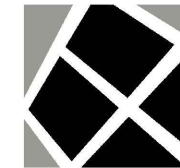

NSPJ

ARCHITECTSSM
3315 W. 75TH ST., SUITE 201
PRAIRIE VILLAGE, KS 66208

ARCHITECTURE
LANDSCAPE
ARCHITECTURE
ENERGY SERVICES
P. 913.831.1415
F. 913.831.1563
NSPIARCH.COM
© COPYRIGHT 2023



