



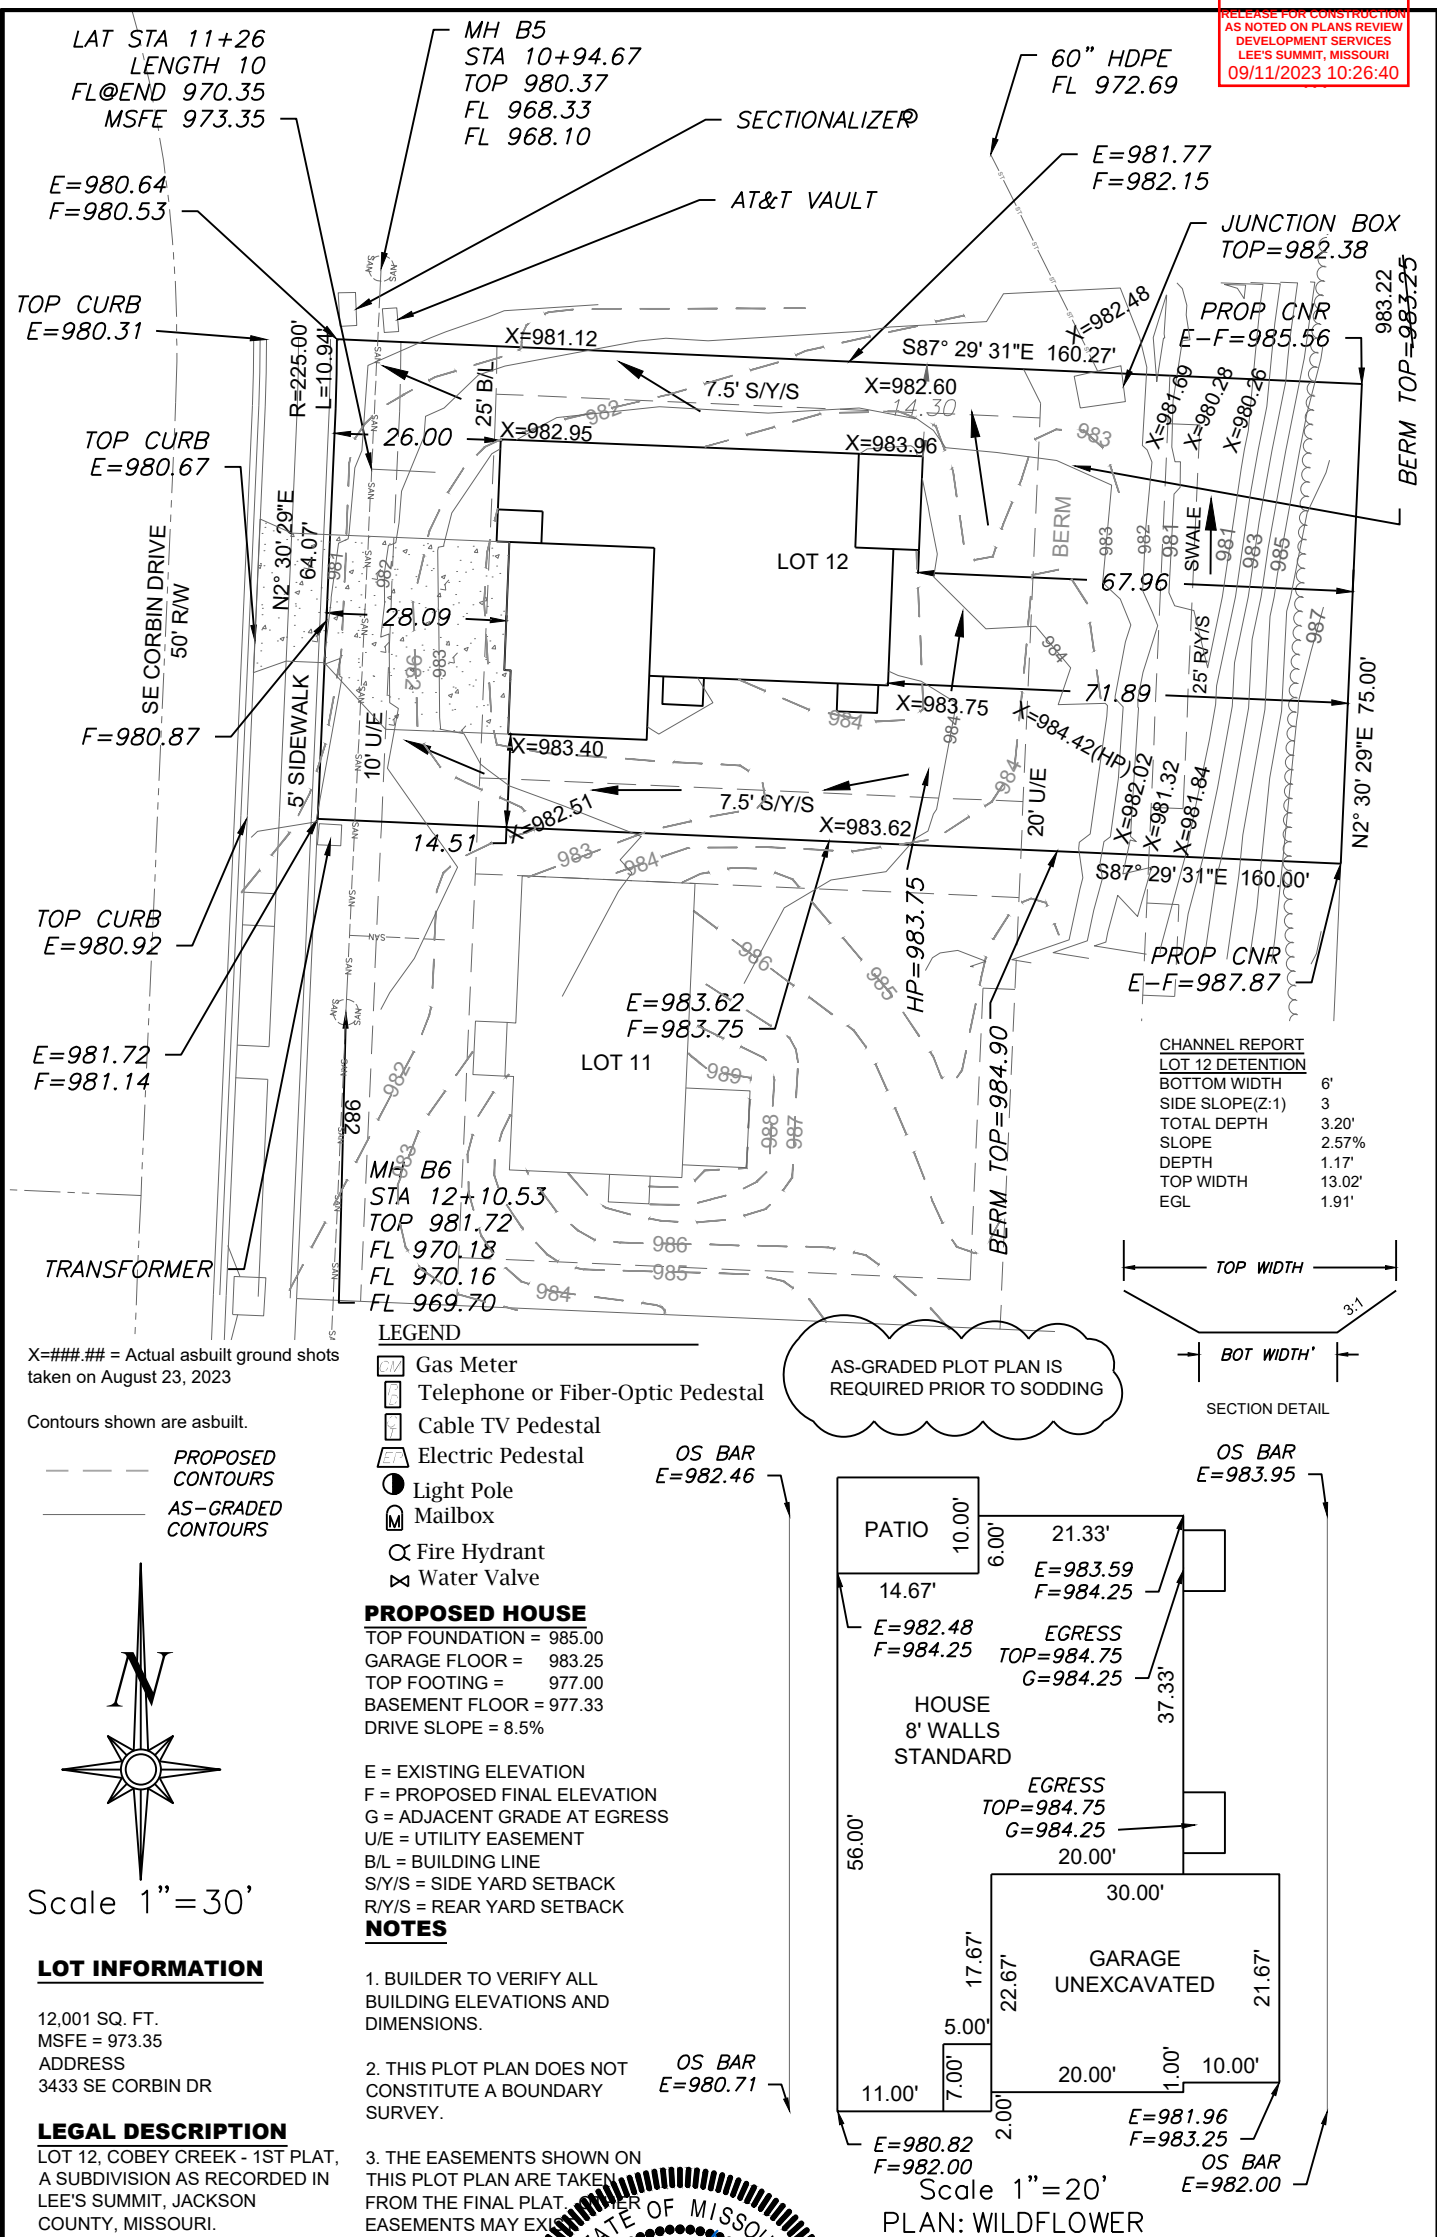

ENGINEERING SOLUTIONS
ENGINEERING & SURVEYING
50 SE 30TH STREET
LEE'S SUMMIT, MO 64082
P:(816) 623-9888 F:(816) 623-9849
WWW.ENGINEERINGSOLUTIONSKC.COM

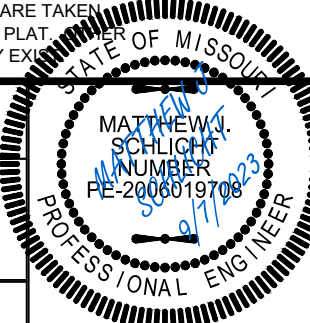

AS-GRADED PLOT PLAN - LOT 12				
COBEY CREEK - 1ST PLAT				
LEE'S SUMMIT, JACKSON COUNTY, MISSOURI				
CLOVER & HIVE				
120 SE 30TH STREET				
LEE'S SUMMIT, MO 64082				
PROJECT NO.	FILE NAME	DATE	SHEET	OF
1	LOT 12, COBEY CREEK	12/10/21	1	1
Rev:				