


D/S MONUMENT-ILLUMINATED

PART#

Qty. 1

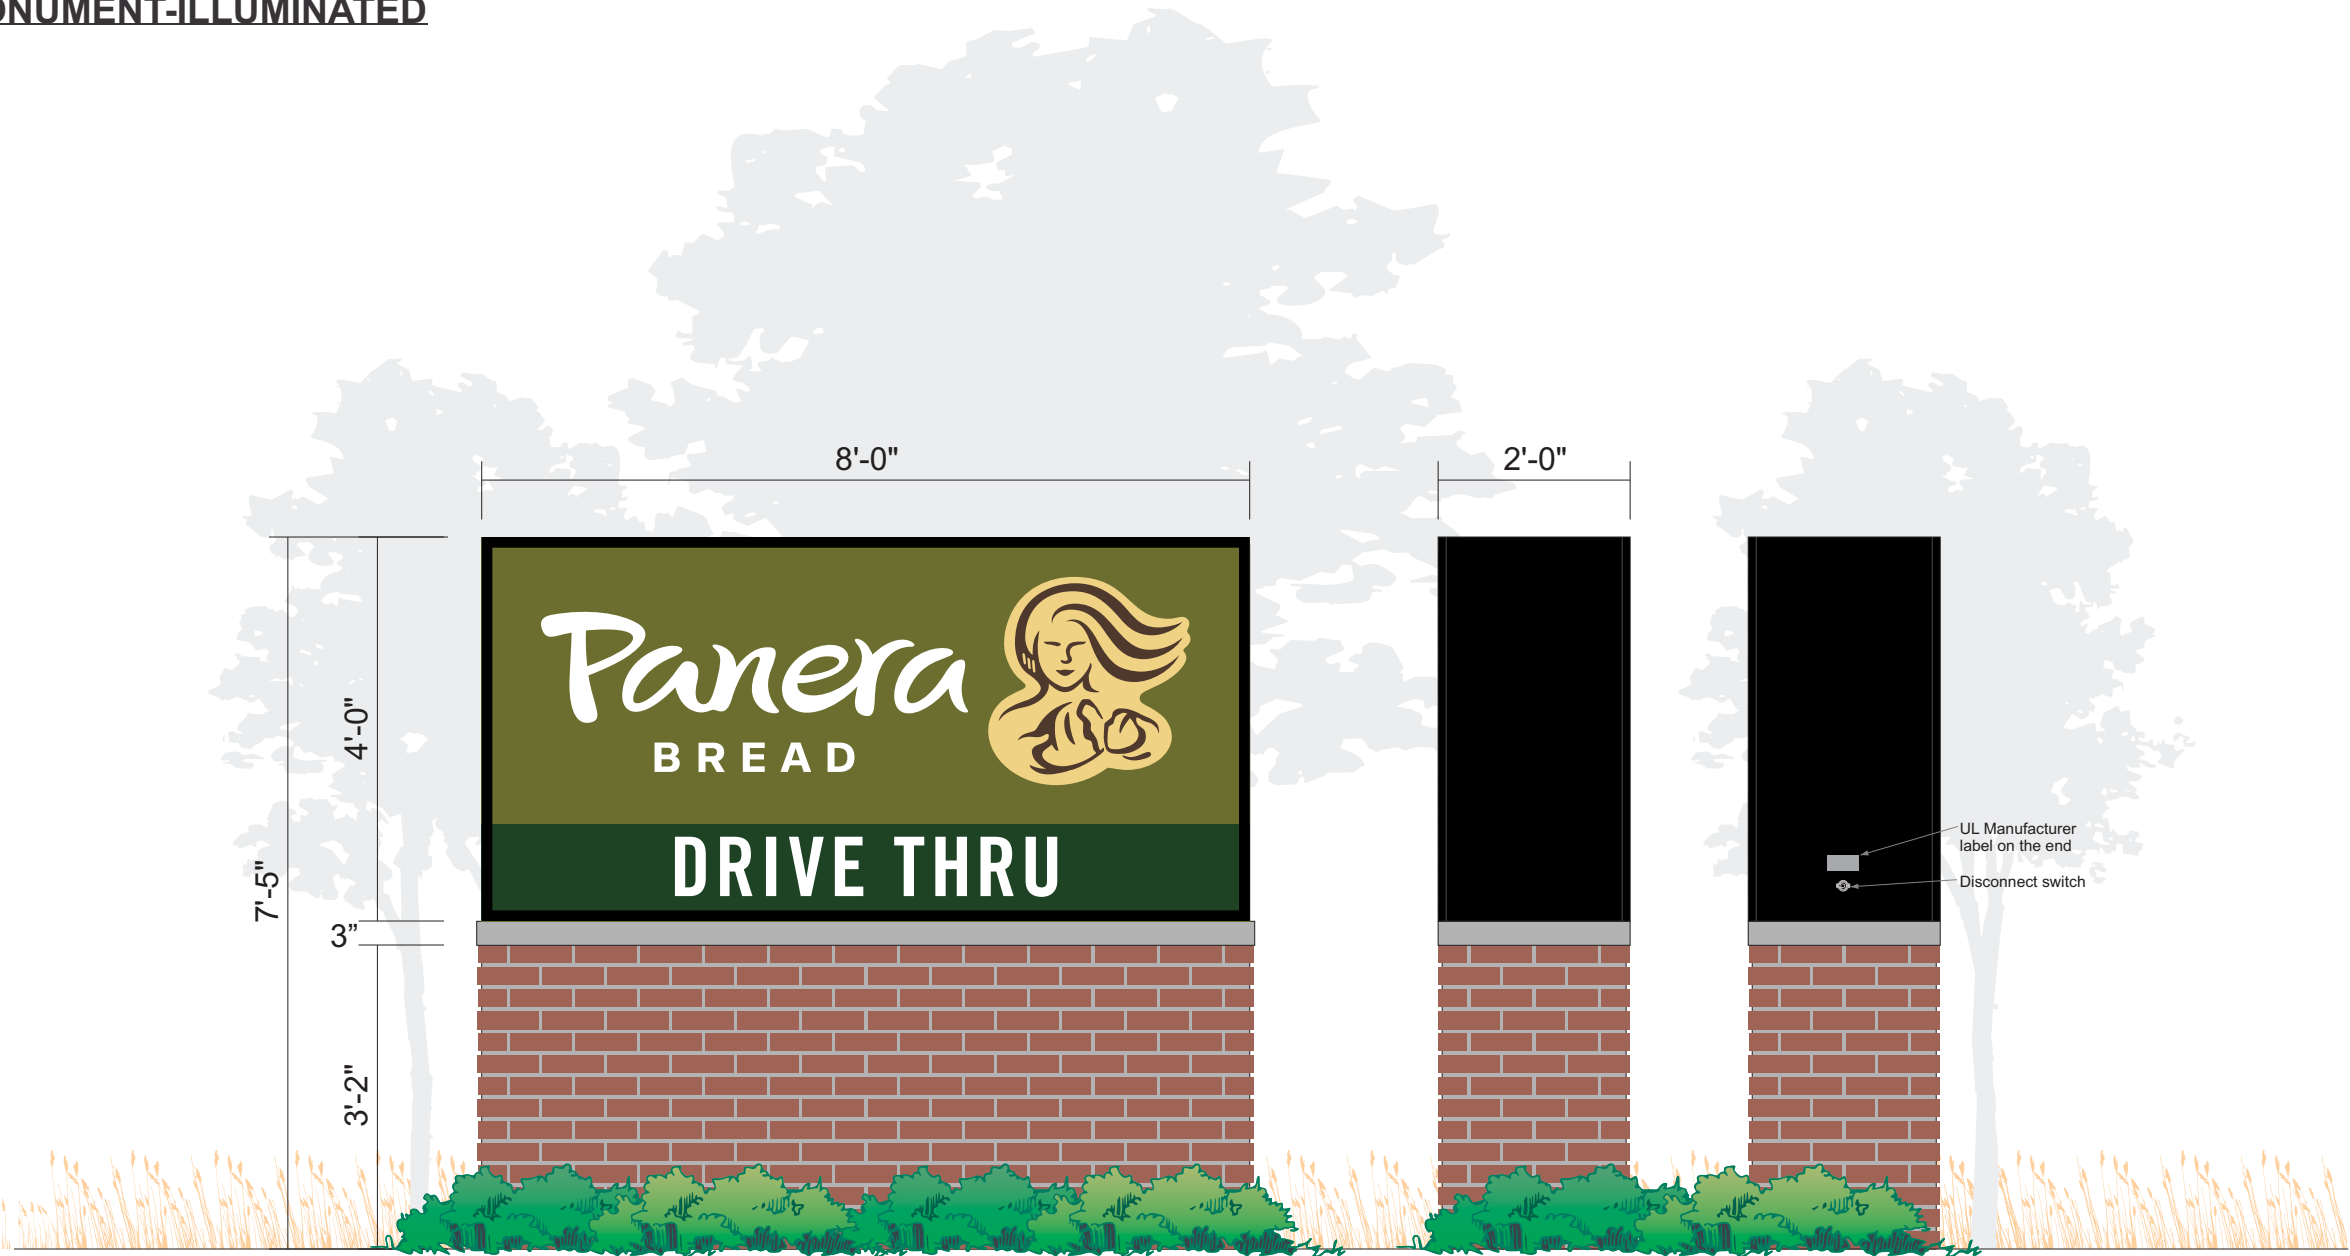

SCALE: 1/2" = 1'- 0"

STREET VIEW

BLDG. VIEW

D/F INTERNALLY ILLUMINATED MONUMENT SIGN:

FABRICATED ALUMINUM TENANT CABINET, 1" RETAINERS
w/ 3/16" WHITE ACRYLIC FACES WITH FIRST SURFACE DIGITAL PRINT
- PANTONE 2410c GREEN BACKGROUND BEHIND DRIVE THRU
- WHITE DRIVE THRU COPY,
CABINET & RETAINERS PAINTED BLACK AND ILLUMINATED VIA WHITE LEDS.
* BRICK BASE BY OTHERS



BR2 BRICK MASONRY WALL SYSTEM | MFR: TABS WALL SYSTEM + THIN BRICK, UTILITY STACKED, HORIZONTAL PATTERN| COLOR: MCNEAR (THIN BRK.) + SANTIAGO CREATE MATERIALS CUSTOM BLEND (TABS WALL SYSTEM)

HILTONDISPLAYS
125 HILLSIDE DRIVE • GREENVILLE SC 29607
P 800 353 9132 • F 864 242 2204
www.hiltondisplays.com

QID 22-61829

JOB NAME

Panera 2406

LOCATION

1410 Ne Douglas St
Lees Summit MO 64086

CUSTOMER CONTACT

SALESMAN / PM

Sabrina Smith

DESIGNER

Glenn Miller

DWG. DATE

7-15-22

REV. DATE / REVISION

2-16-23

5-22-23

6-28-23

8-14-23

SCALE

FILE

2022/Panera/Locations/
Lees Summit MO/22-61829/
PB Lees Summit MO 22-61829

DESIGN SPECIFICATIONS ACCEPTED BY:

| | |
|---------|-----------|
| EST: | CLIENT: |
| SLS/PM: | LANDLORD: |

THE INTENT OF THIS DRAWING IS TO SHOW A CONCEPTUAL REPRESENTATION OF THE PROPOSED SIGNAGE. DUE TO VARIATIONS IN PRINTING DEVICES AND SUBSTRATES, THE FINISHED PRODUCT MAY DIFFER SLIGHTLY FROM DRAWING.

