


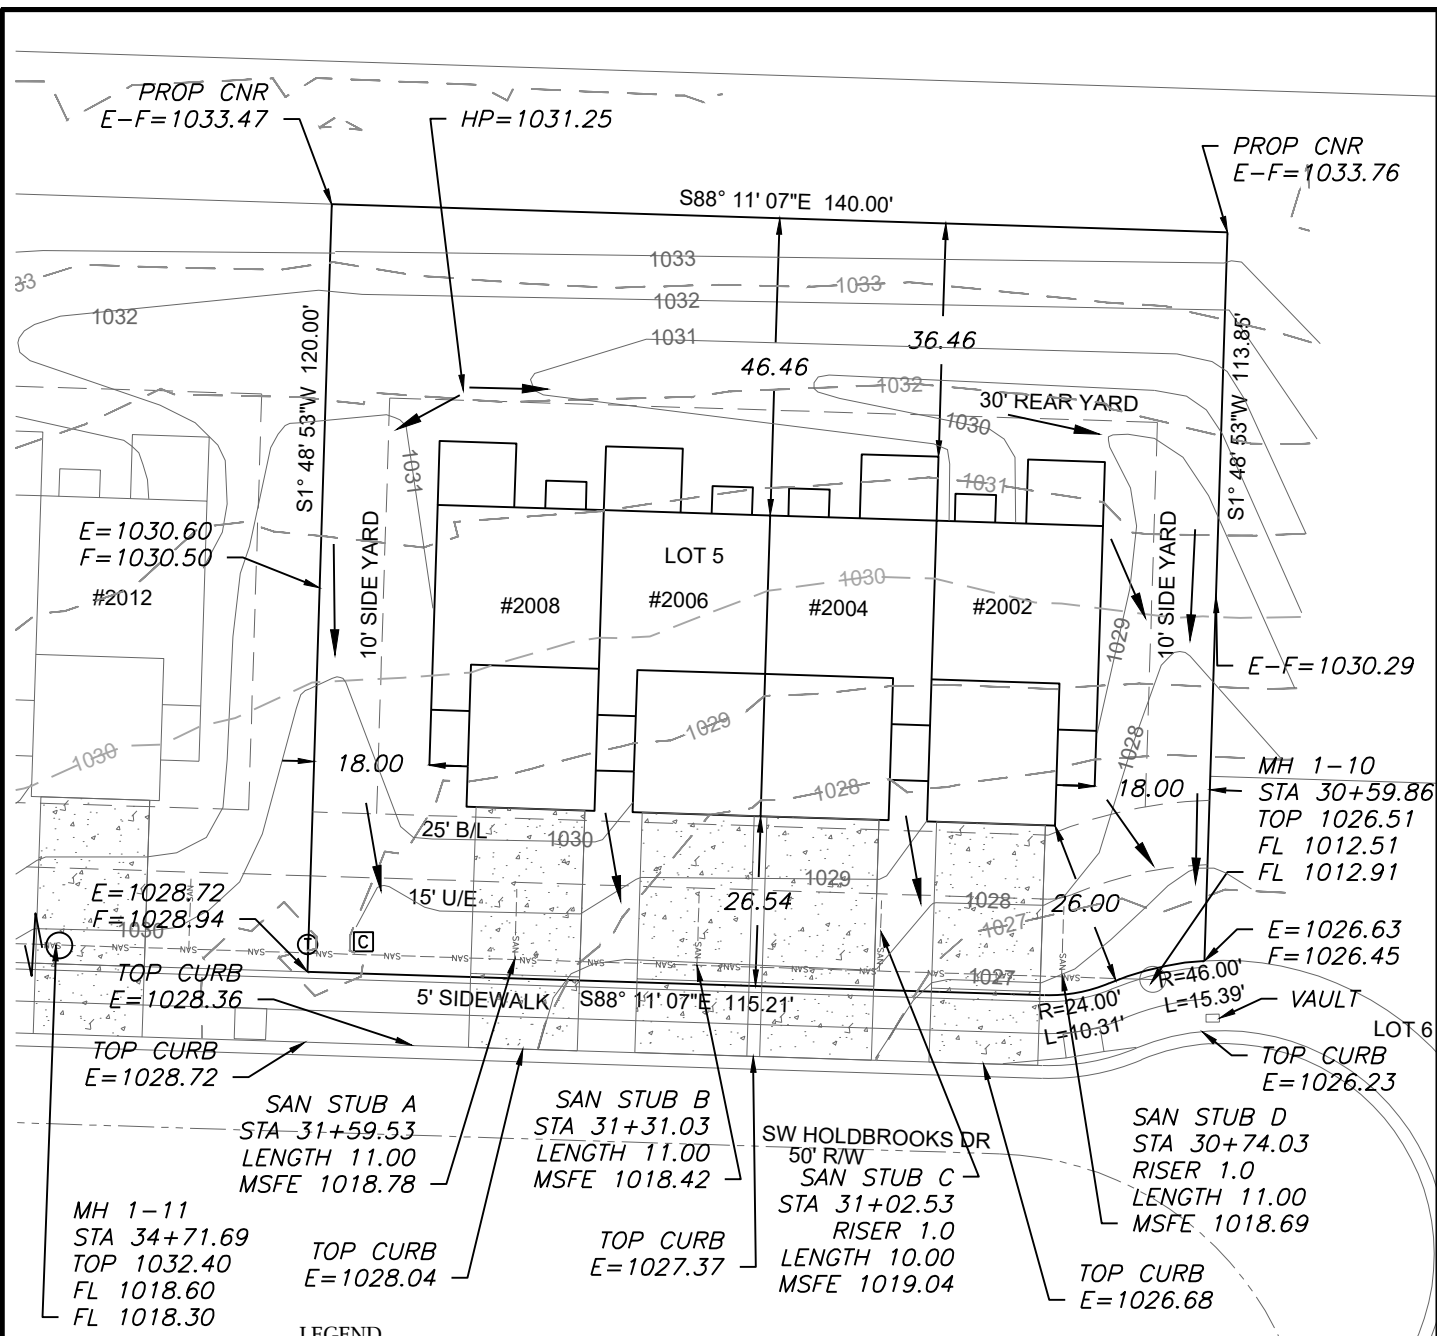

LEGEND

	Gas Meter		Mailbox
	Telephone or Fiber-Optic Pedestal		Fire Hydrant
	Cable TV Pedestal		Water Valve
	Electric Pedestal		
	Light Pole		

PROPOSED HOUSE

TOP FOUNDATION = 1032.50
GARAGE FLOOR (#2008) = 1030.35
GARAGE FLOOR (#2006) = 1029.70
GARAGE FLOOR (#2004) = 1029.70
GARAGE FLOOR (#2002) = 1029.00
TOP FOOTING = 1027.50
BASEMENT FLOOR = 1027.83
DRIVE SLOPE (#2008) = 7.9%
DRIVE SLOPE (#2006) = 8.0%
DRIVE SLOPE (#2004) = 8.0%
DRIVE SLOPE (#2002) = 7.9%

LOT INFORMATION

16,800 SQ. FT.
MSFE (#2008) = 1018.78
MSFE (#2006) = 1018.42
MSFE (#2004) = 1019.04
MSFE (#2002) = 1018.69

ADDRESS
2008 SW HOLDBROOKS DRIVE
2006 SW HOLDBROOKS DRIVE
2004 SW HOLDBROOKS DRIVE
2002 SW HOLDBROOKS DRIVE

LEGAL DESCRIPTION
LOT 5, OSAGE FIRST PLAT, A
SUBDIVISION AS RECORDED IN
LEE'S SUMMIT, JACKSON
COUNTY, MISSOURI.

EXTENDED LOT AREA = 18,274.7 SF
DRIVE AREA = 1903.0 SF
APPROACH AREA = 788.8 SF
SIDEWALK AREA = 346.0 SF

Scale 1"=30'

LOT INFORMATION

16,800 SQ. FT.
MSFE (#2008) = 1018.78
MSFE (#2006) = 1018.42
MSFE (#2004) = 1019.04
MSFE (#2002) = 1018.69

ADDRESS
2008 SW HOLDBROOKS DRIVE
2006 SW HOLDBROOKS DRIVE
2004 SW HOLDBROOKS DRIVE
2002 SW HOLDBROOKS DRIVE

LEGAL DESCRIPTION
LOT 5, OSAGE FIRST PLAT, A
SUBDIVISION AS RECORDED IN
LEE'S SUMMIT, JACKSON
COUNTY, MISSOURI.


PROPOSED HOUSE

TOP FOUNDATION = 1032.50
GARAGE FLOOR (#2008) = 1030.35
GARAGE FLOOR (#2006) = 1029.70
GARAGE FLOOR (#2004) = 1029.70
GARAGE FLOOR (#2002) = 1029.00
TOP FOOTING = 1027.50
BASEMENT FLOOR = 1027.83
DRIVE SLOPE (#2008) = 7.9%
DRIVE SLOPE (#2006) = 8.0%
DRIVE SLOPE (#2004) = 8.0%
DRIVE SLOPE (#2002) = 7.9%

E = EXISTING ELEVATION
F = PROPOSED FINAL ELEVATION
G = ADJACENT GRADE AT EGRESS
U/E = UTILITY EASEMENT
B/L = BUILDING LINE
S/Y/S = SIDE YARD SETBACK
R/Y/S = REAR YARD SETBACK

NOTES

1. BUILDER TO VERIFY ALL BUILDING ELEVATIONS AND DIMENSIONS.
2. THIS PLOT PLAN DOES NOT CONSTITUTE A BOUNDARY SURVEY.
3. THE EASEMENTS SHOWN ON THIS PLOT PLAN ARE TAKEN FROM THE FINAL PLAT. OTHER EASEMENTS MAY EXIST.

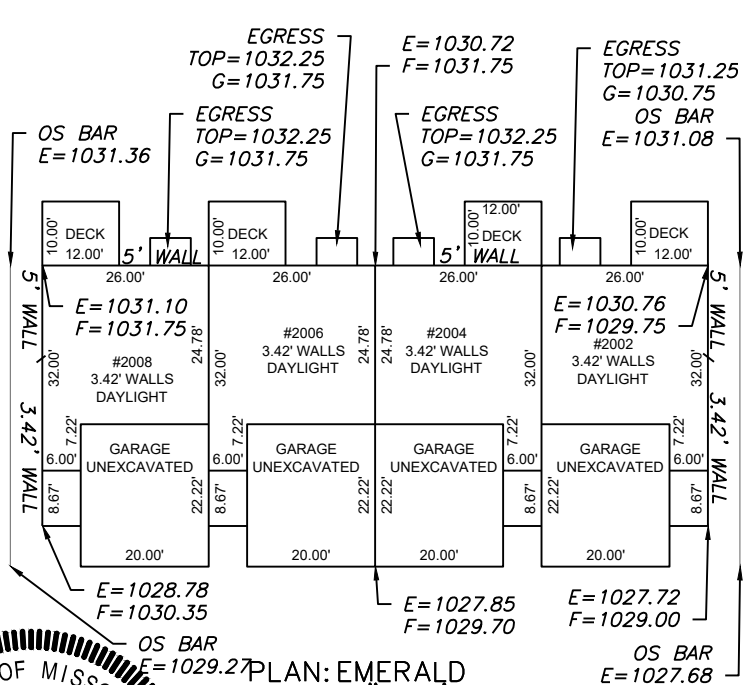

ENGINEERING SOLUTIONS

ENGINEERING & SURVEYING

50 SE 30TH STREET
LEE'S SUMMIT, MO 64082
P: (816) 623-9888 F: (816) 623-9849
WWW.ENGINEERINGSOLUTIONSKC.COM

STATE OF MISSOURI

PROFESSIONAL ENGINEER

MATTHEW J. SCHLICHT
NUMBER
PE-2006019708
5/21/2023

LOT PLAN - LOT 5

OSAGE FIRST PLAT
LEE'S SUMMIT, JACKSON COUNTY, MISSOURI

LOVER & HIVE
20 SE 30TH STREET
LEE'S SUMMIT, MO 64082

PROJECT NO.	FILE NAME	DATE	SHEET	OF
1	LOT 4, 5, OSAGE, LSMO	3/10/23	1	1

Rev:

THIS DRAWING IS NOT VALID UNLESS THE SIGNATURE, DATE AND SEAL OF THE ENGINEER WHO SUPERVISED THE PREPARATION OF THIS DRAWING HAS BEEN AFFIXED HERETO.