


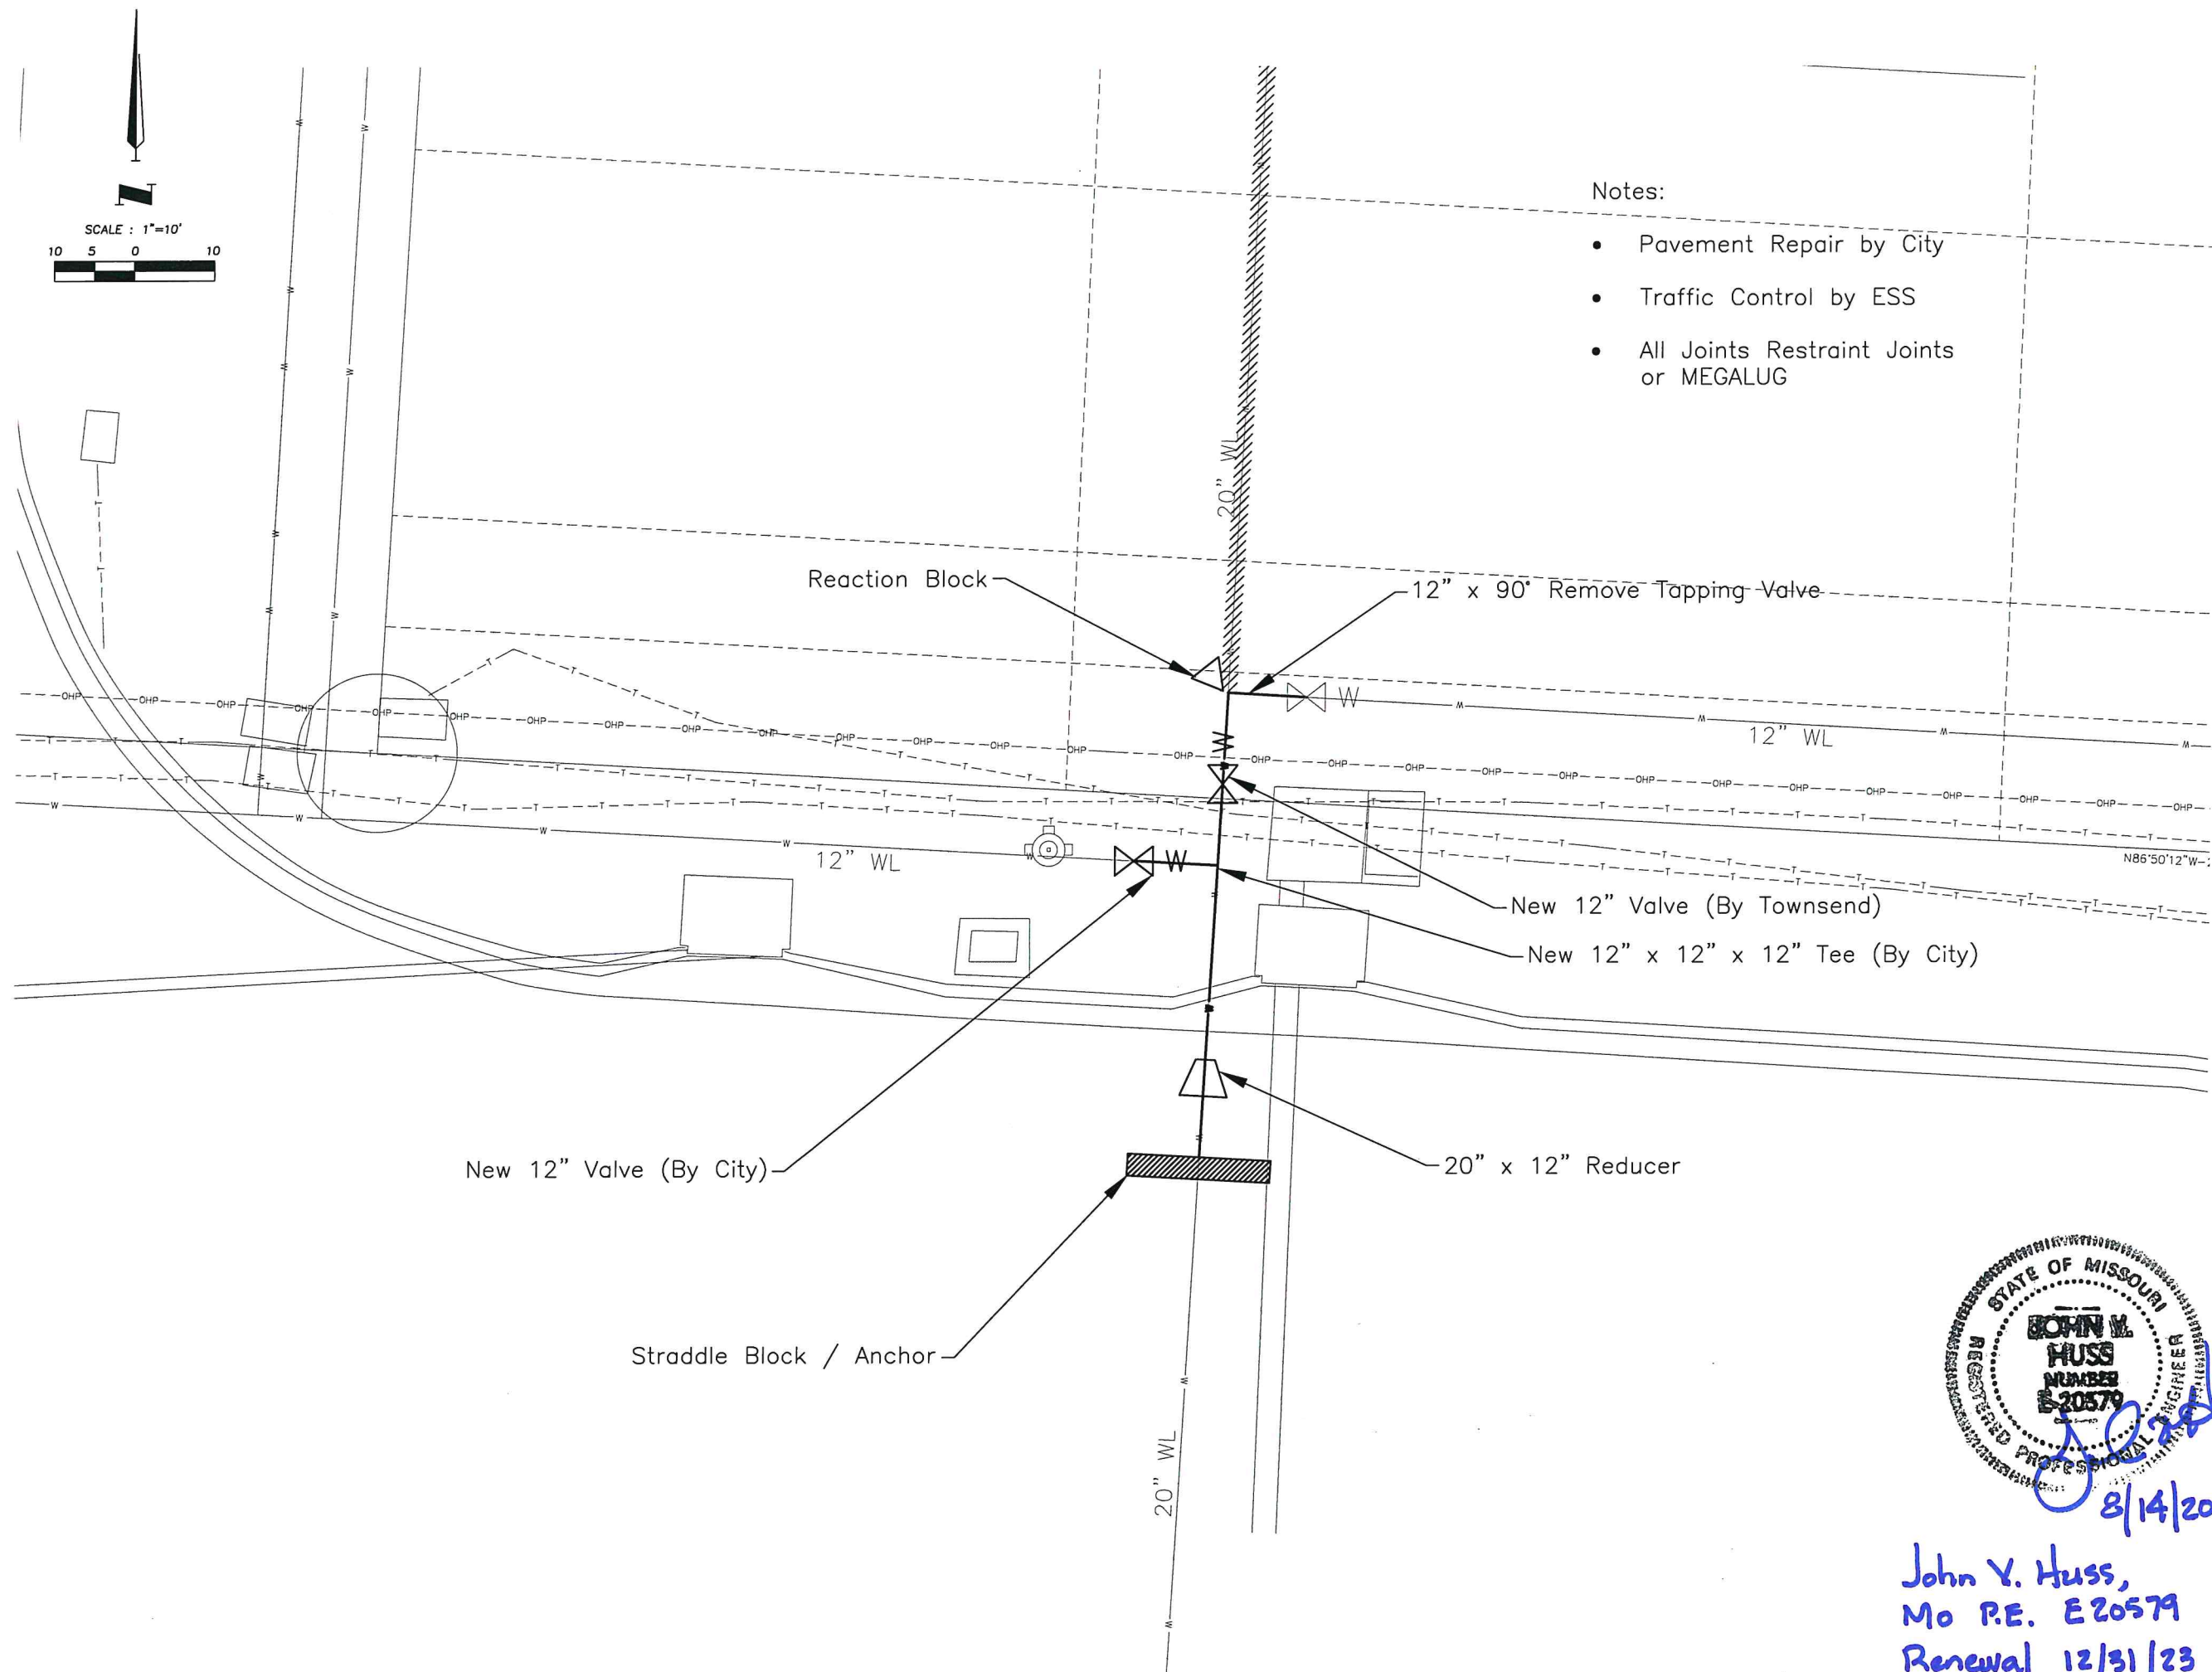

STATE OF MISSOURI
JOHN M. HUSS
 ENGINEER
 NUMBER
E-20579
 REGISTERED PROFESSIONAL ENGINEER
 8/14/2023

REVISIONS			DRAWING INFO.	
NO.	DESCRIPTION	BY	DATE	
				DRAWN BY: CVM
				LICENSE NO.
				CHECKED BY: JWH
				LICENSE NO.
				DATE: 08/14/2023
				JOB NUMBER: 23CO10001
© COPYRIGHT ANDERSON ENGINEERING, INC. 2023				

TOWNSEND
LOT 10 CID IMPROVEMENTS

Waterline