
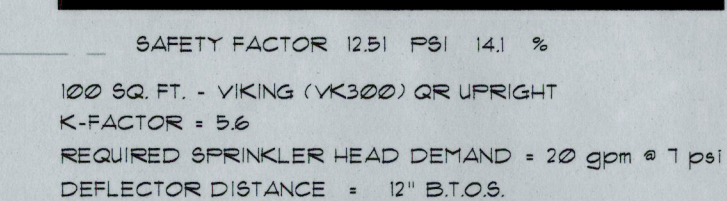
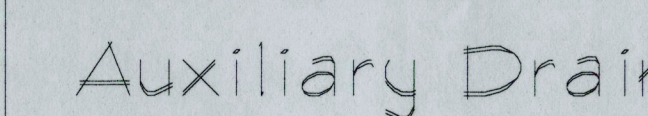
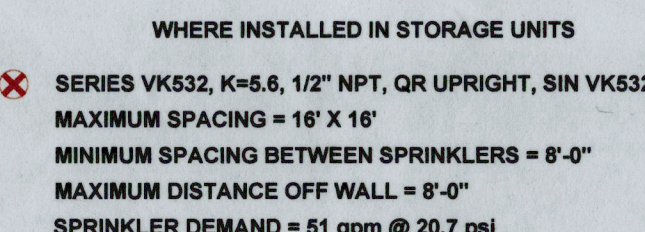
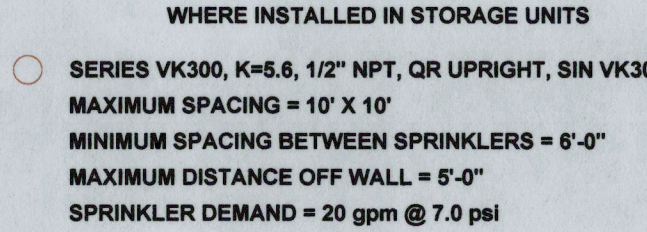


ALL PIPING TO BE INSTALLED
@ 1'-0" BTS THIS LEVEL - UNO.

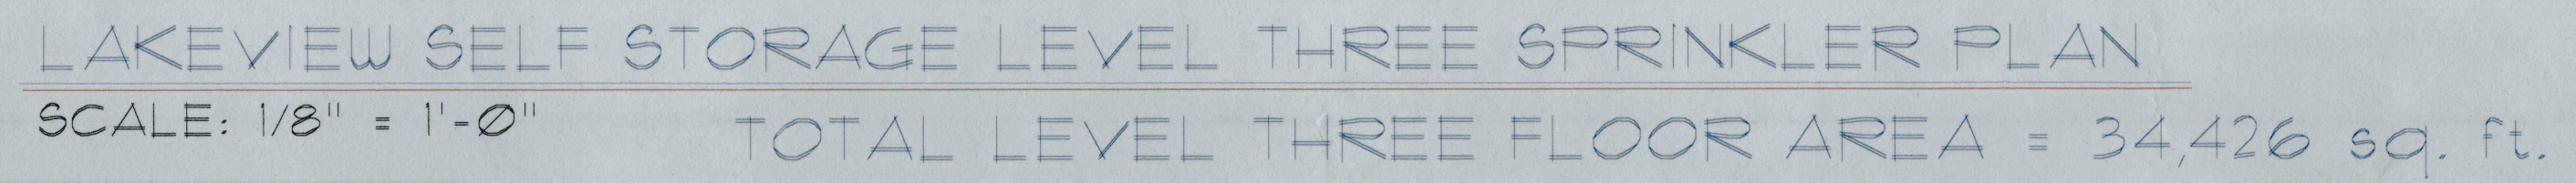

ALL PIPING TO BE INSTALLED
@ 1'-0" BTS THIS LEVEL - U.N.O.

[illegible]