


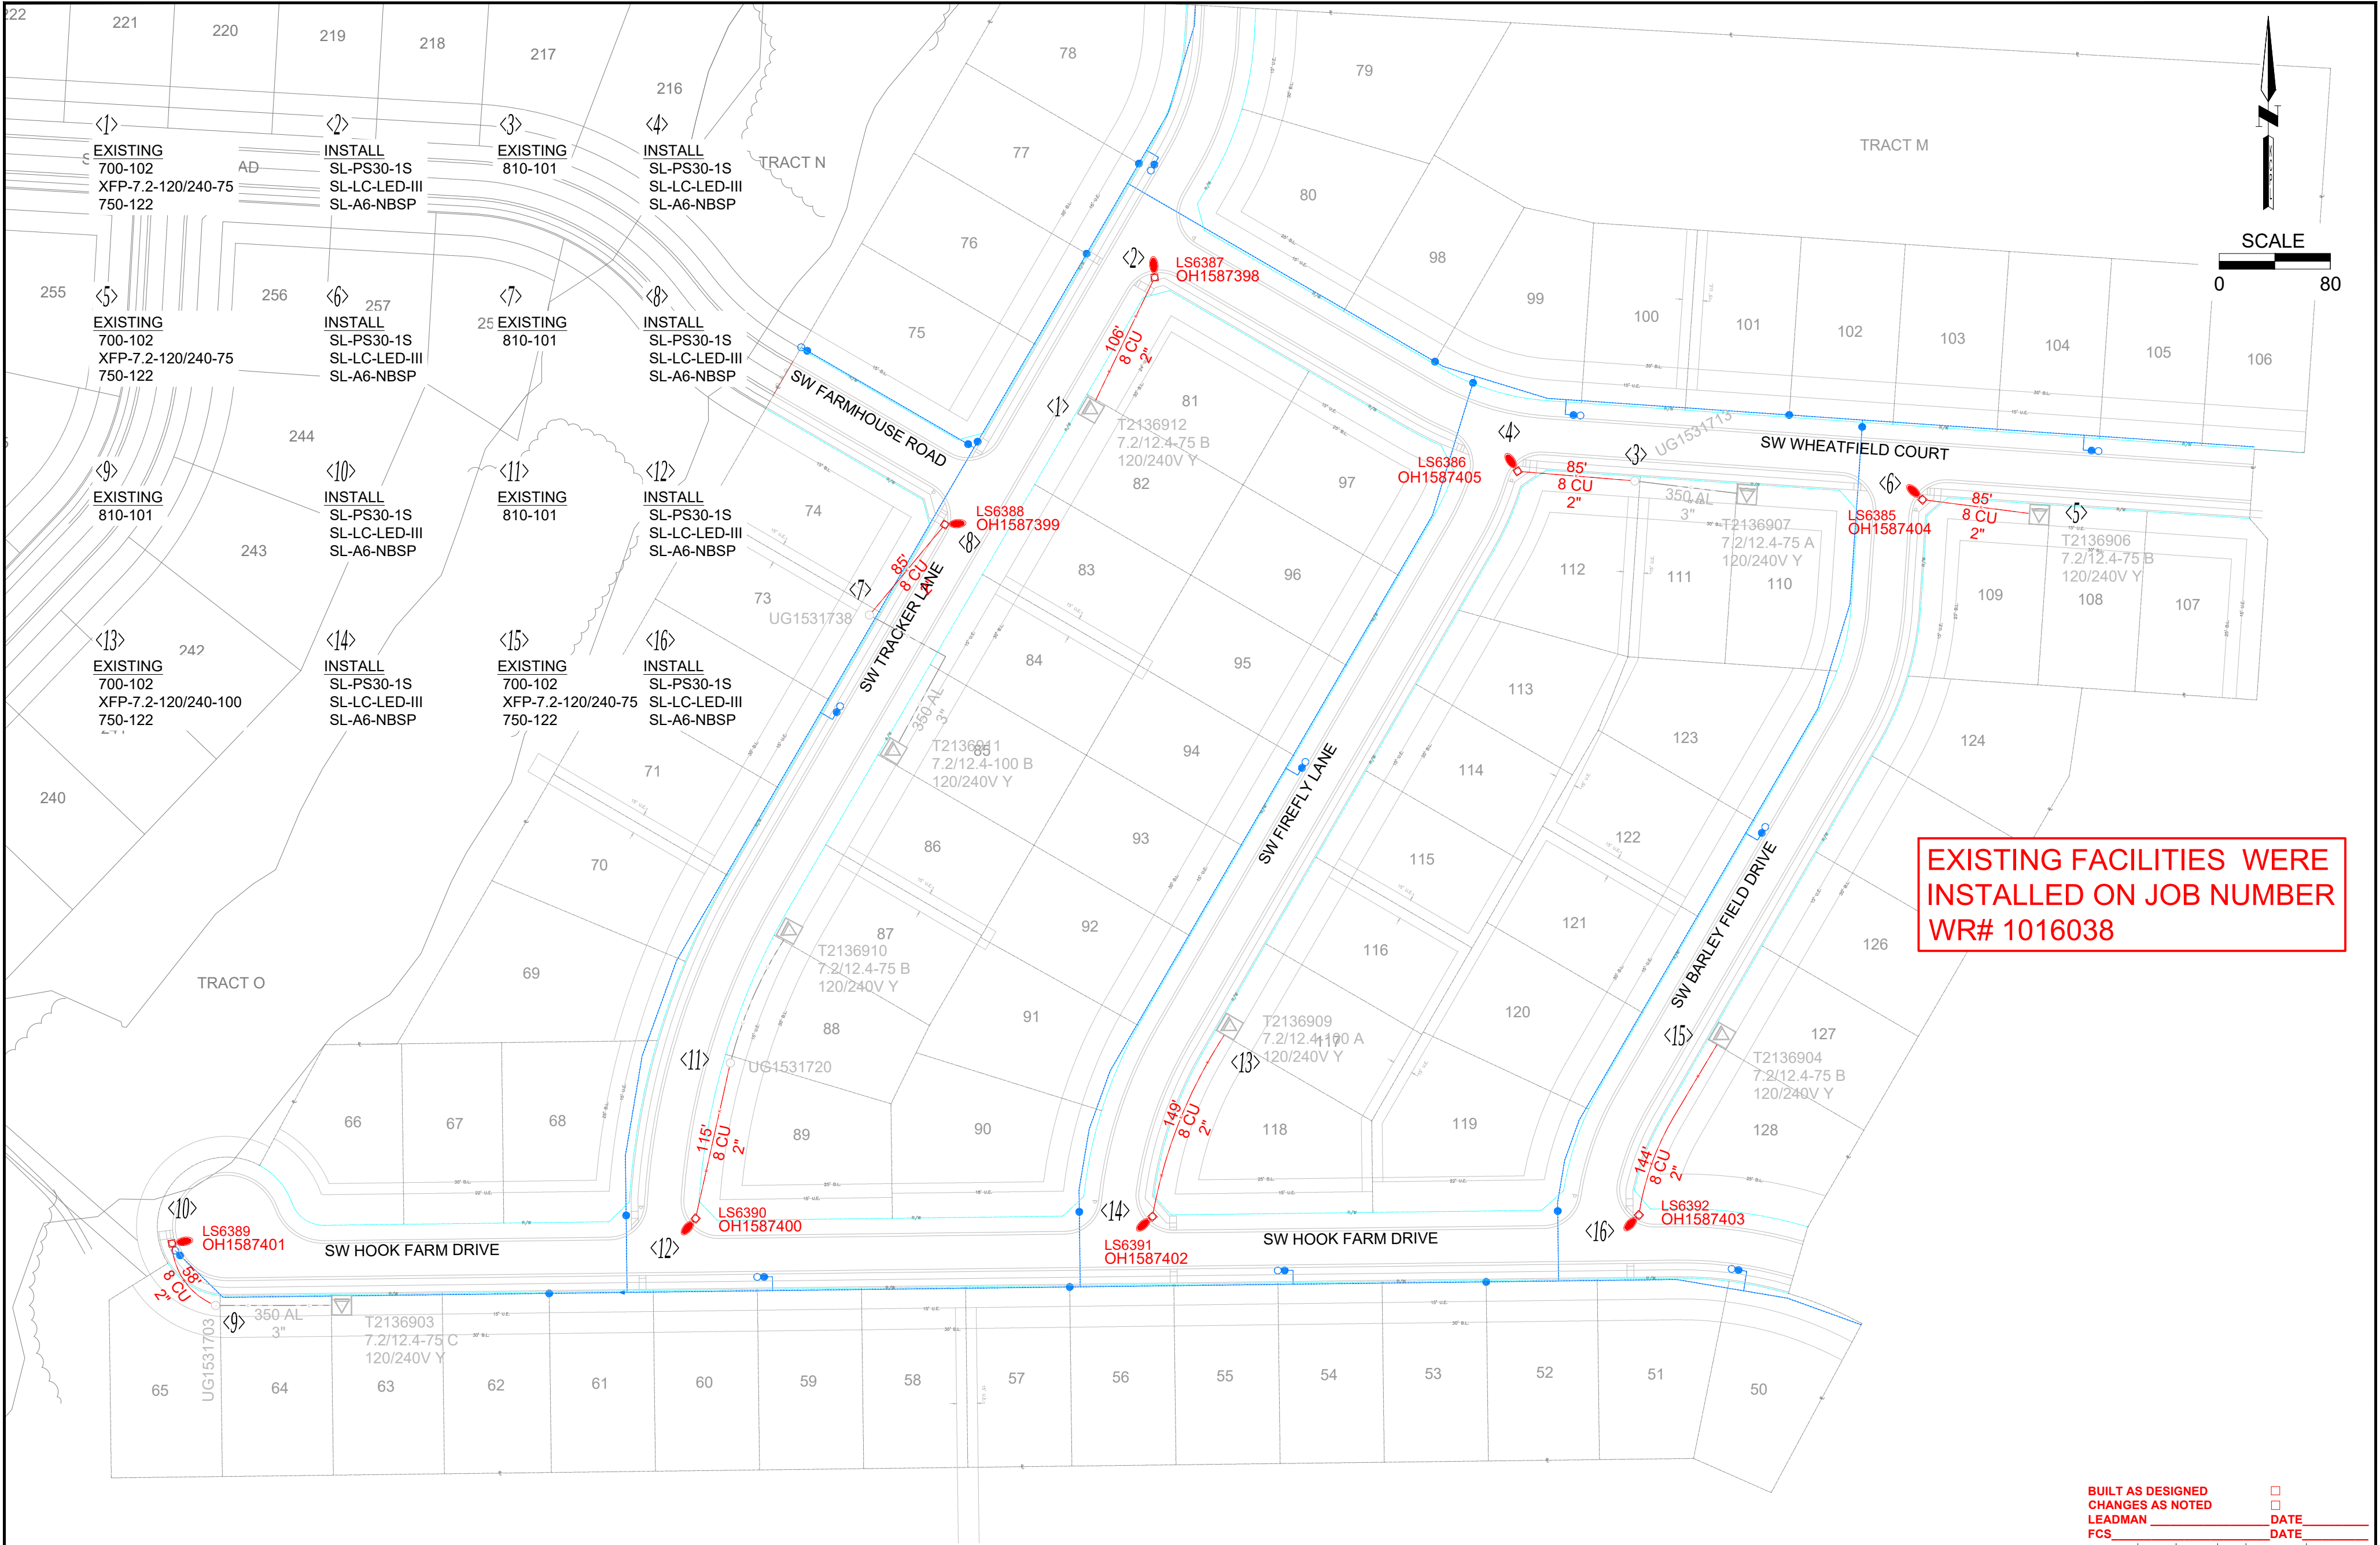

BUILT AS DESIGNED
CHANGES AS NOTED
LEADMAN
FCS

☐ DATE
☐ DATE

SEC. 23 TWP. 47N RANGE 32W TAX DIST. 49

REV.	DATE	BY	CHECKED	APPROVED
------	------	----	---------	----------

EXISTING ----- INSTALL - - - - - REMOVE - - - - - MODIFY - - - - -	 Know what's below. Call before you dig.	CONTACTS		CITY OF LEES SUMMIT		PRJ# 50038395		 LEE'S SUMMIT SERVICE CENTER DESIGNED BY: HLENAHAN REVIEWED BY: DDAVIN DATE: 8/26/2023 DWG FILE # 1124193-1	
		PROJECT DESIGNER: HEATH LENAHA		ADDRESS: HOOKS FARMS 2ND PLAT		WR# 1124193			
		PHONE #: 816-392-3272		CITY: LEES SUMMIT		SEC. DIST. ----			
		CUSTOMER: BRAD COOLEY		COUNTY: JA STATE: MO		CIRCUIT: 26423			
				12.47 KV		JOB TYPE: 1STLT		SHEET 1 OF 1	

DISCLAIMER AND COPYRIGHT NOTICE

The information contained on this drawing/map is used to locate, identify and/or inventory Evergy Inc. electrical facilities located on parcels of land in the Evergy Inc. service area. It is intended for reference purposes only and is NOT to be construed or used as a "legal description." Map information is believed to be accurate but accuracy is not guaranteed. This information should not be relied upon as a substitute for an actual field survey. This drawing/map is not to be used as a substitute for the ONE-CALL system for purposes of digging and excavation. You must call ONE-CALL (811) to notify operators of underground facilities of proposed excavation or digging to request that member companies mark their underground facilities before they dig. In no event will Evergy Inc. be liable for any damages, including loss of data, lost profits, business interruption, loss of business information or other pecuniary loss that might arise from the inaccuracy, use or misuse of this map or the information it contains. You are prohibited from reproducing or distributing this drawing/map or any portion of it without written permission of Evergy Inc. © Evergy Inc. All rights reserved.