

**CURRAN**  
ARCHITECTURE

5719 LAWTON LOOP E. DR. #212  
INDIANAPOLIS, IN 46216  
O :: 317 . 288 . 0681  
F :: 317 . 288 . 0753



**SCANNELL**  
PROPERTIES

CERTIFICATION

THE DRAWING AND THE DATA DESIGN AND CONCEPTS CONTAINED HEREIN ARE THE EXCLUSIVE INTELLECTUAL PROPERTY OF CURRAN ARCHITECTURE. NO PART OF THIS DRAWING OR DESIGN MAY BE REPRODUCED OR TRANSMITTED IN ANY FORM OR BY ANY MEANS, WITHOUT THE WRITTEN CONSENT OF CURRAN ARCHITECTURE.

BY CURRAN ARCHITECTURE

PROJECT INFORMATION  
LEES SUMMIT LOGISTICS  
BUILDING B LOT 2

X CORNER OF  
NE TUDOR RD & MAIN ST  
LEES SUMMIT, MO 64086




8/22/23

ISSUE DATES	
PERMIT SET	08.29.23
CITY COMMENTS 09.18.23	

220018  
WAREHOUSE LIGHTING  
PLAN

EI.10

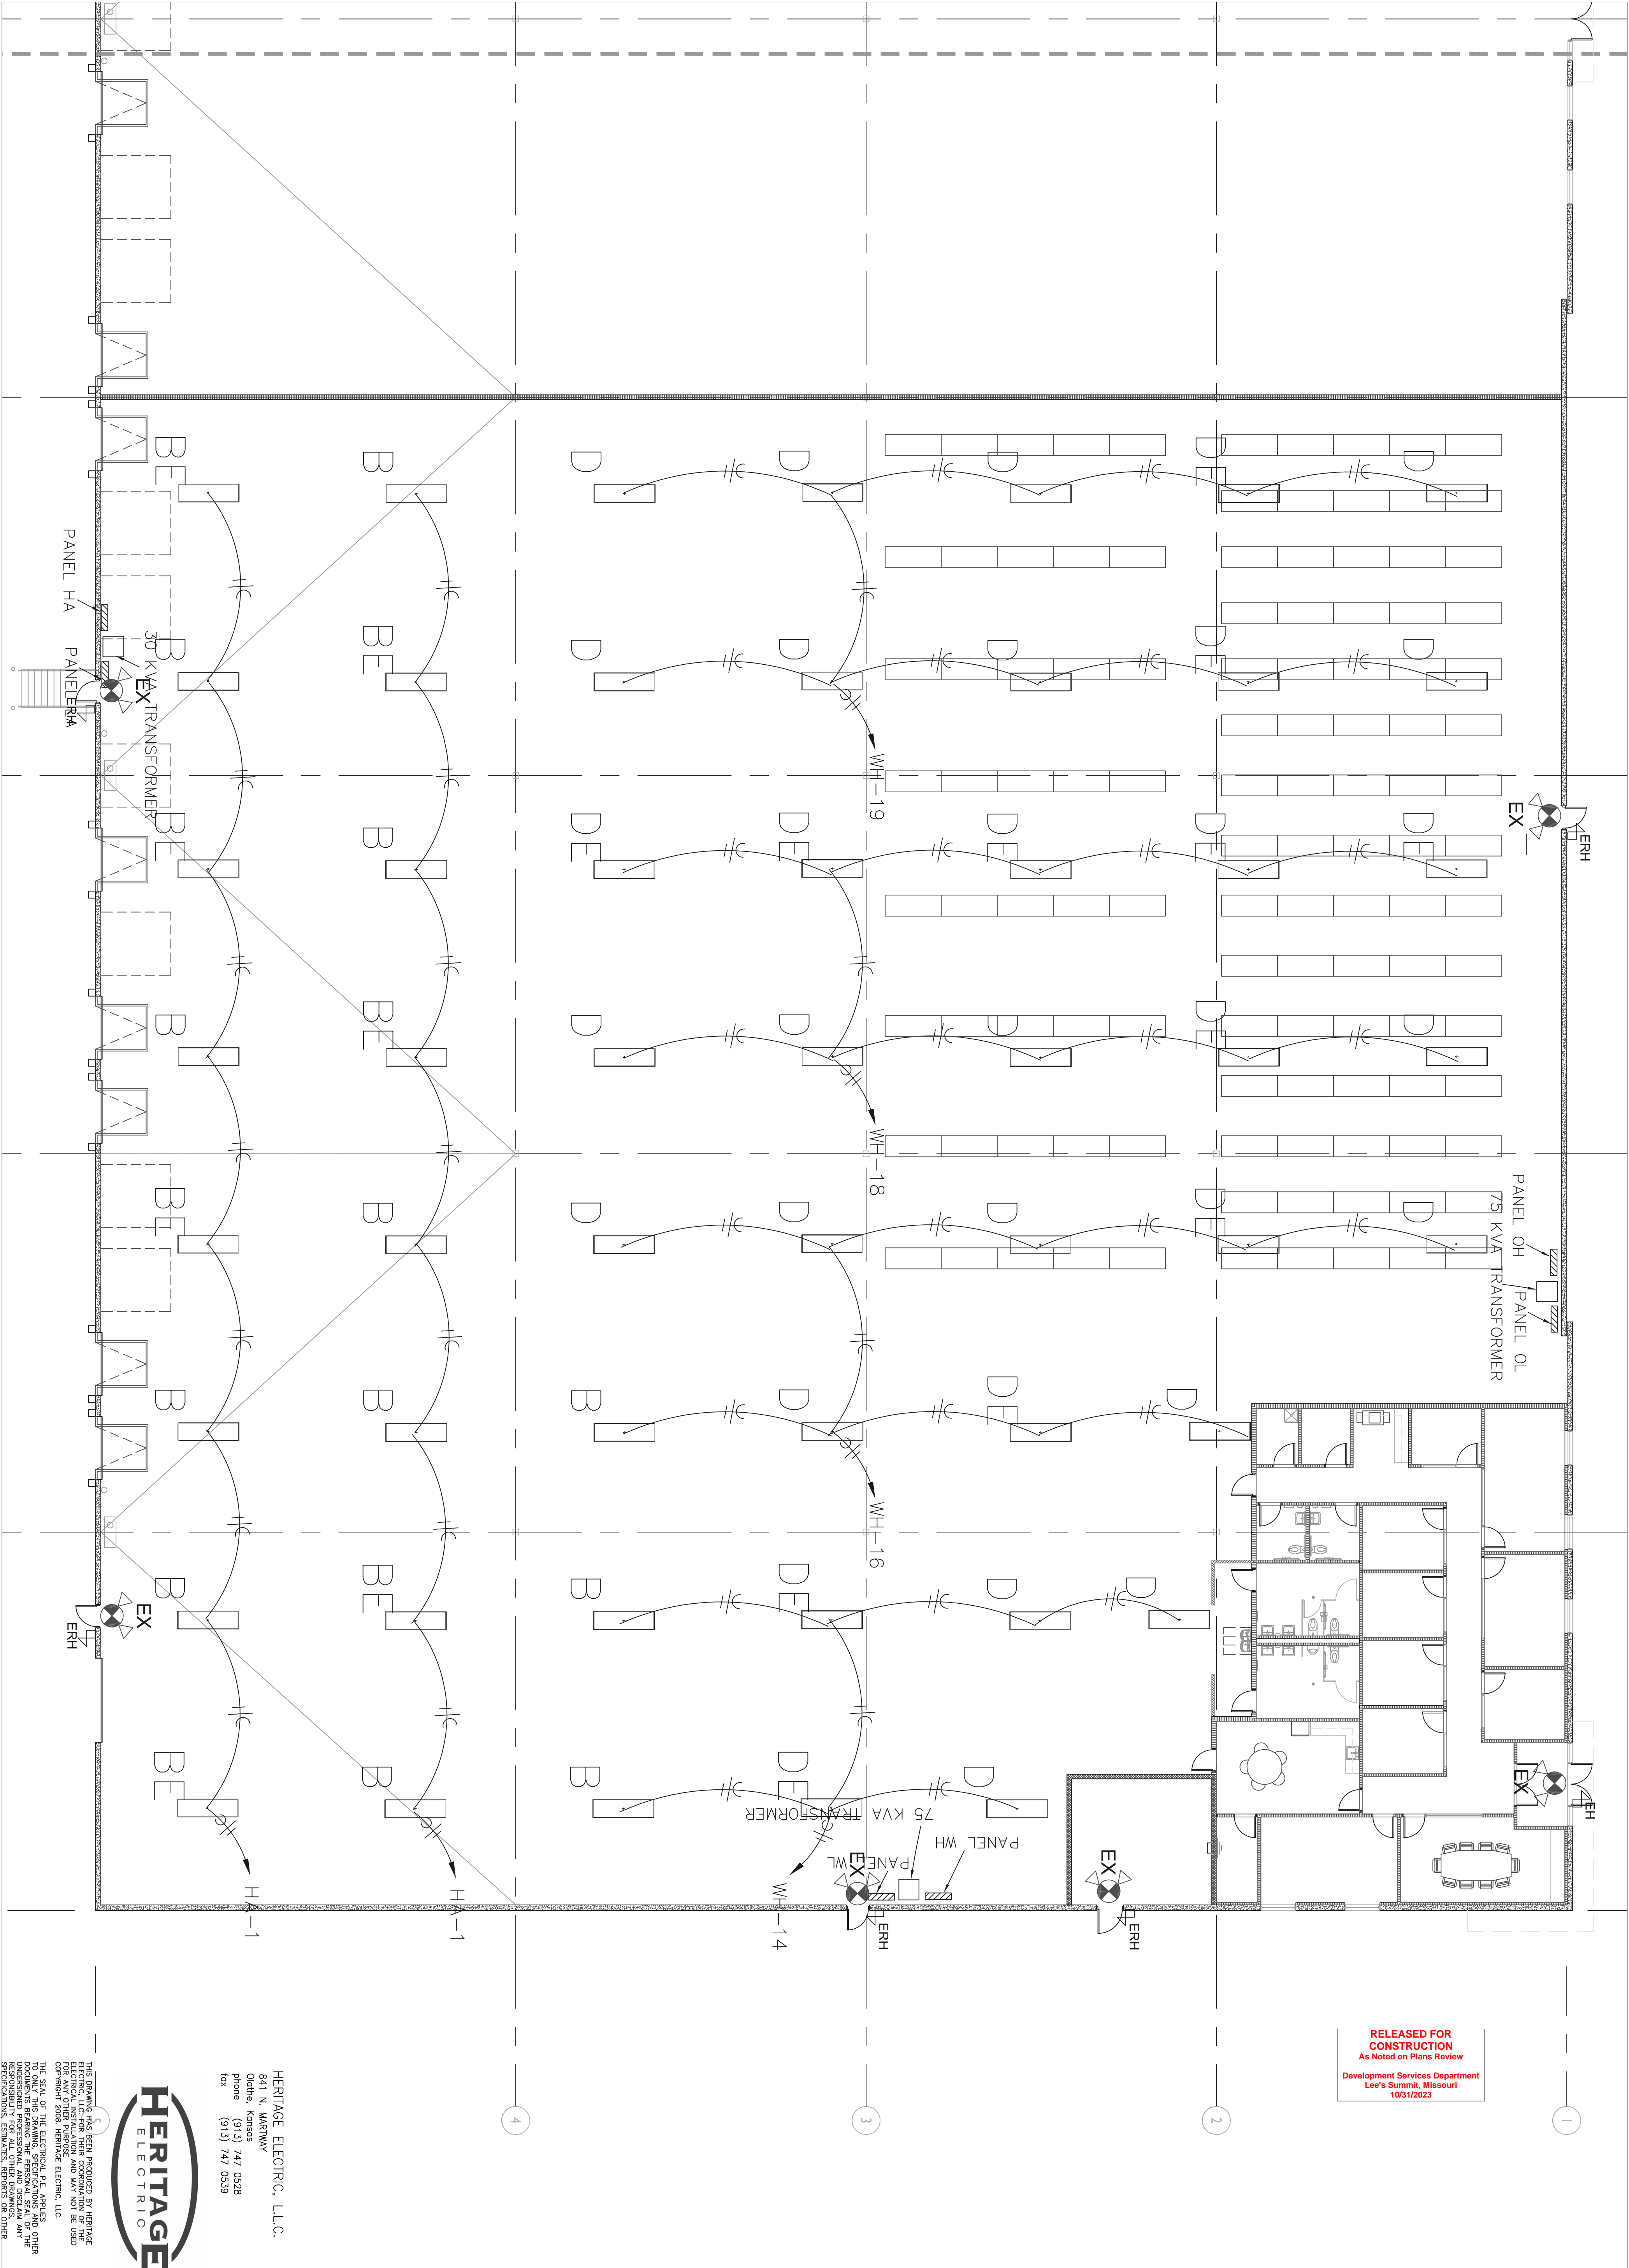

RELEASED FOR  
CONSTRUCTION  
As Noted on Plans Review  
Development Services Department  
Lee's Summit, Missouri  
10/31/2023



HERITAGE ELECTRIC, L.L.C.  
841 N. MARTIN  
Olathe, Kansas 66061  
Phone (913) 747 0528  
Fax (913) 747 0538



1 WAREHOUSE LIGHTING PLAN  
3/32" = 1'