



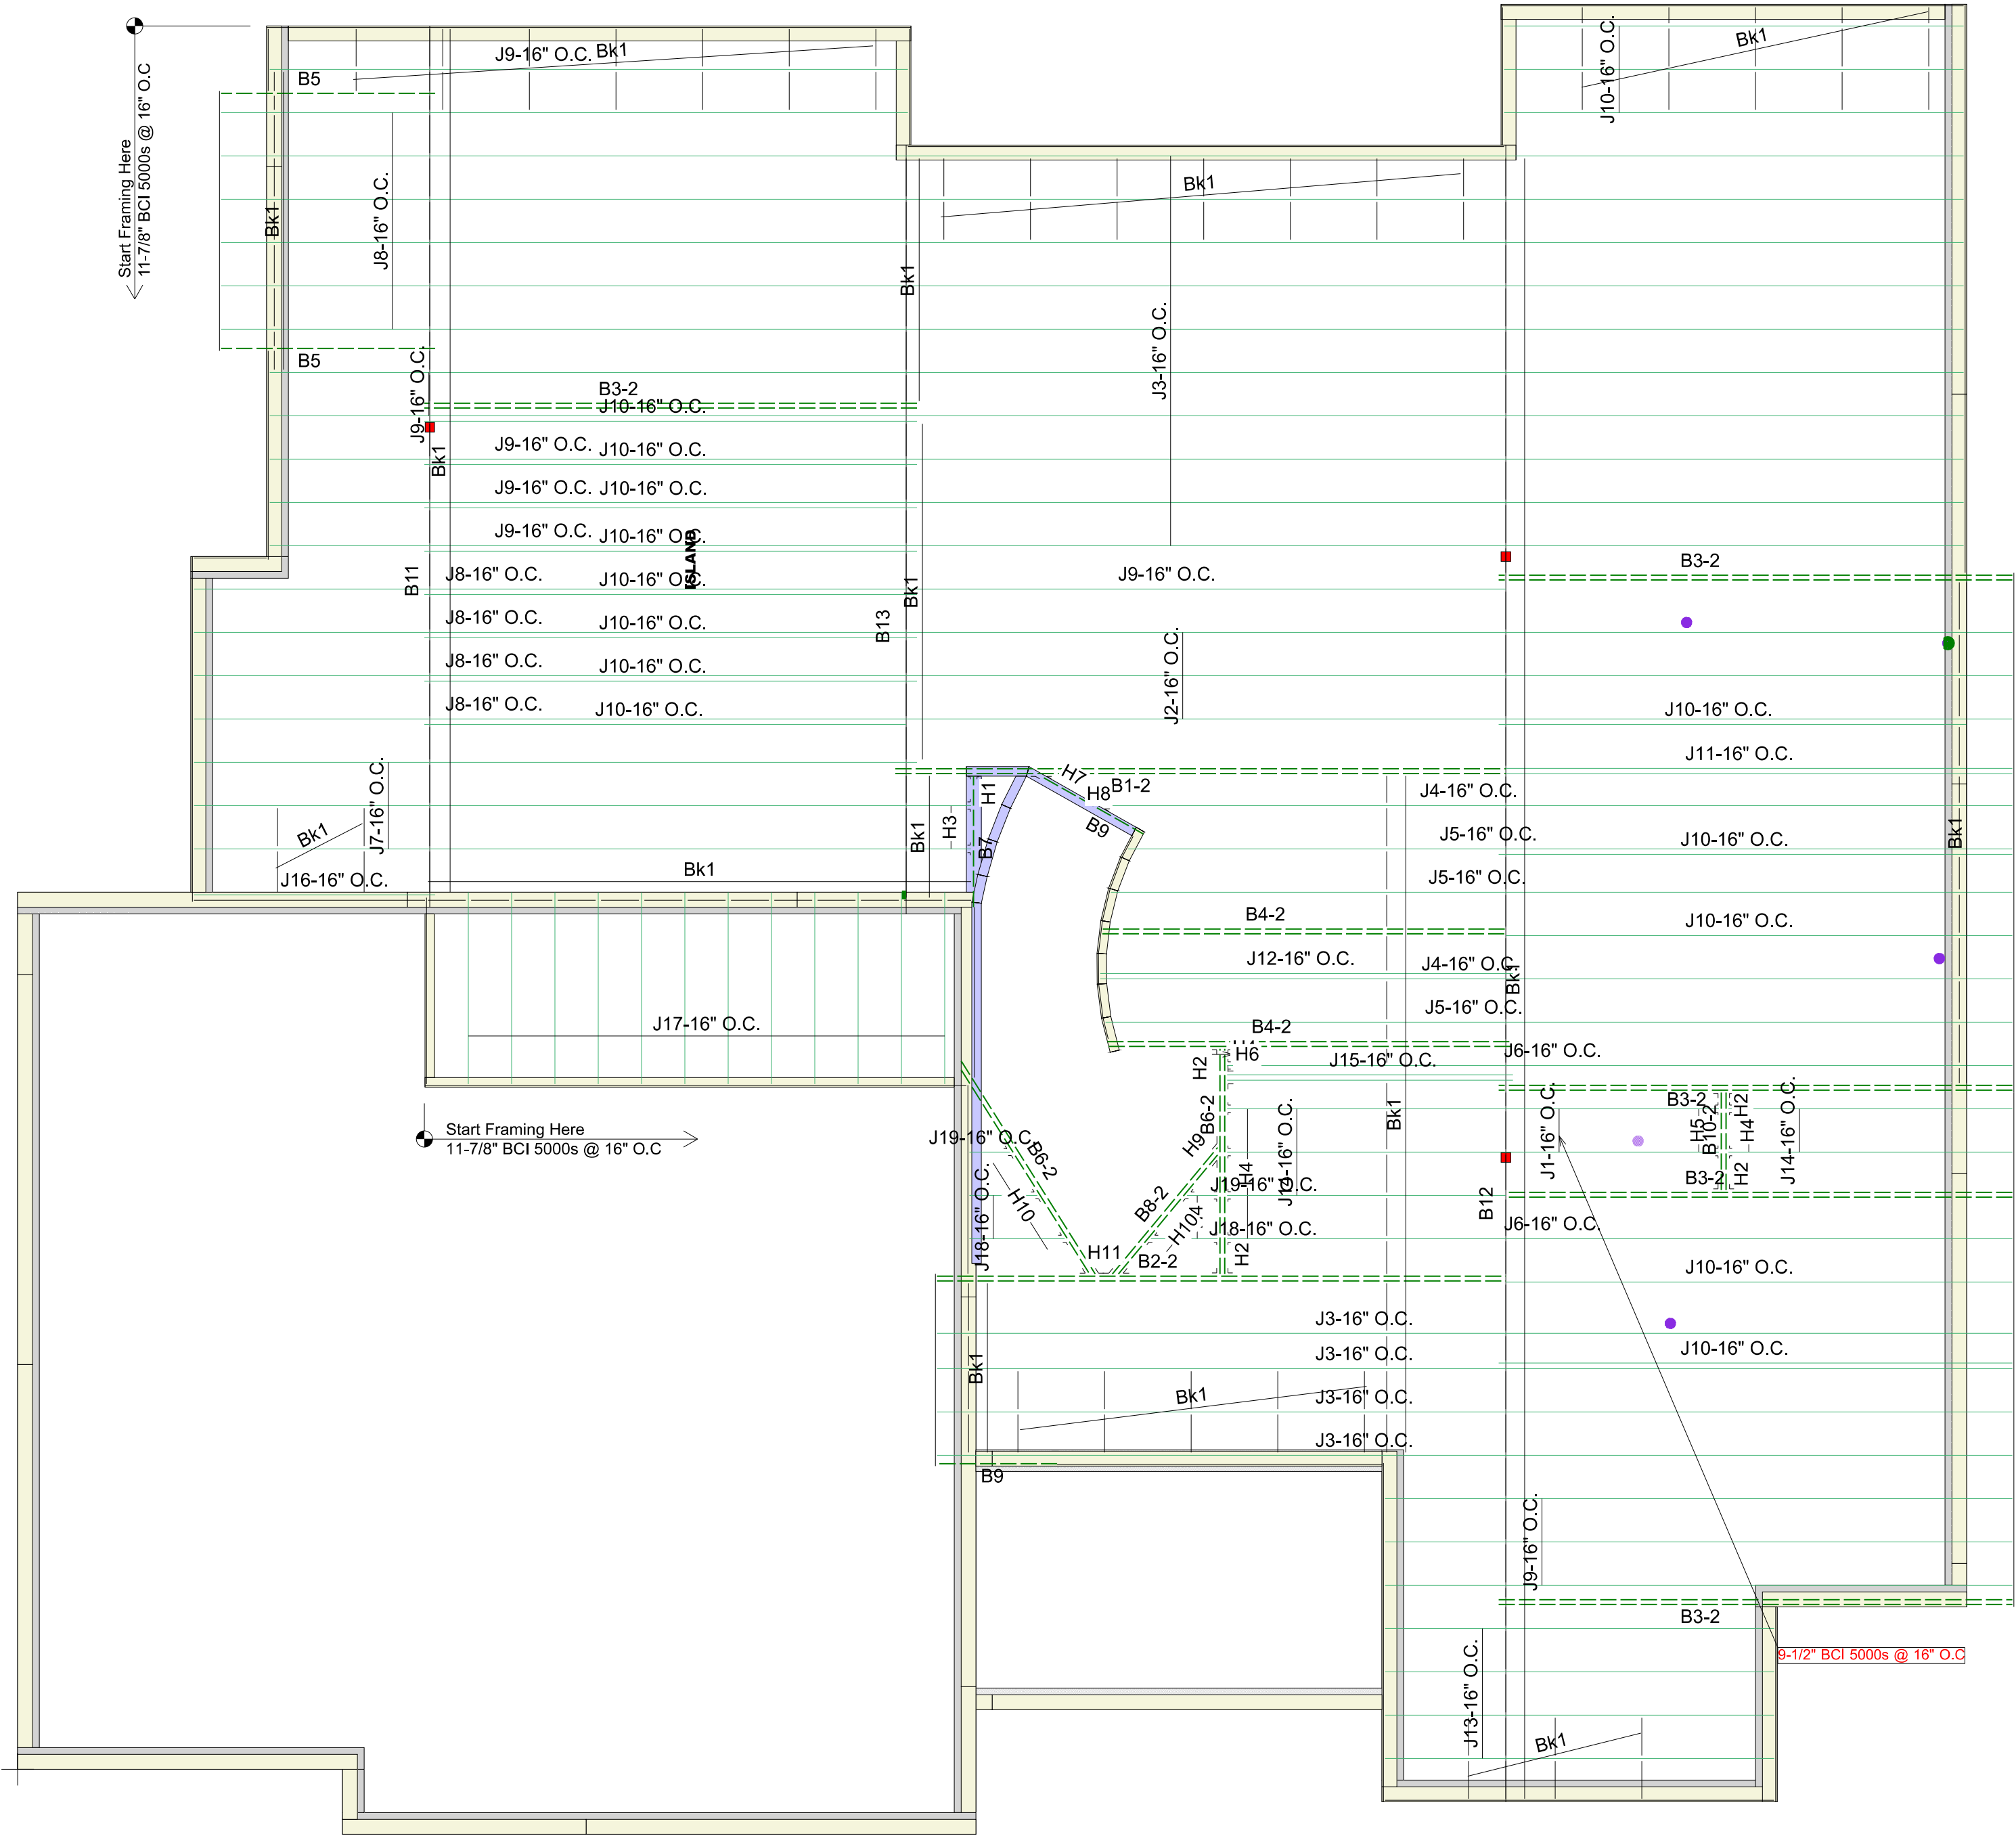

Connector Summary				
PlotID	Qty	Manuf	Product	Flange
H1	1	Simpson	HU11	None
H2	4	Simpson	HU412	None
H3	2	Simpson	ITS2.06/11.88	None
H4	9	Simpson	ITS2.06/11.88	None
H5	2	Simpson	ITS2.06/9.5	None
H6	1	Simpson	MIU4.12/11	None
H7	1	Simpson	HU11 X SKR60	None
H8	1	Simpson	HU2.1/11 X SKL60	None
H9	1	Simpson	HU412 X SKR50	None
H10	5	Simpson	LSSR2.1Z	None
H11	1		LSSR410Z	None
H11	1	Simpson	LSSR410Z	None

DN01 DO NOT cut, notch or drill flanges

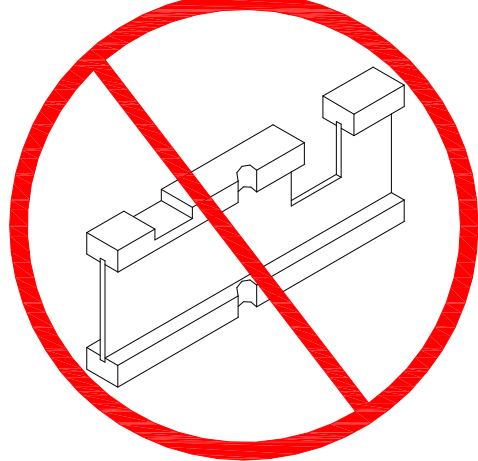

Van Deurzen and Associates, P.A.
11011 King Street, Suite 130
Overland Park, KS 66210
(913) 451-6305 FAX: (913) 451-1021



This shop drawing has been reviewed for conformance with the design concept and information given in the Contract Documents.

X Reviewed with no exceptions noted.
Reviewed as noted.
Returned for correction.
Not Reviewed.

By: JWH Date: 09/08/2023

Products				
PlotID	Net Qty	Product	Length	Plies
J1-16" O.C.	2	9-1/2" BCI® 5000s-1.8	8' 0"	1
J2-16" O.C.	3	11-7/8" BCI® 5000s-1.8	36' 0"	1
J3-16" O.C.	14	11-7/8" BCI® 5000s-1.8	34' 0"	1
J4-16" O.C.	2	11-7/8" BCI® 5000s-1.8	30' 0"	1
J5-16" O.C.	3	11-7/8" BCI® 5000s-1.8	28' 0"	1
J6-16" O.C.	2	11-7/8" BCI® 5000s-1.8	26' 0"	1
J7-16" O.C.	3	11-7/8" BCI® 5000s-1.8	24' 0"	1
J8-16" O.C.	10	11-7/8" BCI® 5000s-1.8	22' 0"	1
J9-16" O.C.	10	11-7/8" BCI® 5000s-1.8	20' 0"	1
J10-16" O.C.	16	11-7/8" BCI® 5000s-1.8	16' 0"	1
J11-16" O.C.	2	11-7/8" BCI® 5000s-1.8	16' 0"	2
J12-16" O.C.	1	11-7/8" BCI® 5000s-1.8	14' 0"	1
J13-16" O.C.	4	11-7/8" BCI® 5000s-1.8	12' 0"	1
J14-16" O.C.	5	11-7/8" BCI® 5000s-1.8	10' 0"	1
J15-16" O.C.	2	11-7/8" BCI® 5000s-1.8	10' 0"	2
J16-16" O.C.	1	11-7/8" BCI® 5000s-1.8	8' 0"	1
J17-16" O.C.	12	11-7/8" BCI® 5000s-1.8	6' 0"	1
J18-16" O.C.	3	11-7/8" BCI® 5000s-1.8	4' 0"	1
J19-16" O.C.	2	11-7/8" BCI® 5000s-1.8	2' 0"	1
B1-2	2	1-3/4" x 11-7/8" VERSA-LAM® 2.0 3100 SP	20' 0"	2
B2-2	2	1-3/4" x 11-7/8" VERSA-LAM® 2.0 3100 SP	18' 0"	2
B3-2	10	1-3/4" x 11-7/8" VERSA-LAM® 2.0 3100 SP	16' 0"	2
B4-2	4	1-3/4" x 11-7/8" VERSA-LAM® 2.0 3100 SP	14' 0"	2
B5	2	1-3/4" x 11-7/8" VERSA-LAM® 2.0 3100 SP	8' 0"	1
B6-2	4	1-3/4" x 11-7/8" VERSA-LAM® 2.0 3100 SP	8' 0"	2
B7	1	1-3/4" x 11-7/8" VERSA-LAM® 2.0 3100 SP	6' 0"	1
B8-2	2	1-3/4" x 11-7/8" VERSA-LAM® 2.0 3100 SP	6' 0"	2
B9	2	1-3/4" x 11-7/8" VERSA-LAM® 2.0 3100 SP	4' 0"	1
B10-2	2	1-3/4" x 11-7/8" VERSA-LAM® 2.0 3100 SP	4' 0"	2
Ca1	20	1-1/8" x 11-7/8" BC RIM BOARD OSB	12' 0"	1
Bk1	197	11-7/8" BCI® 5000s-1.8	2' 0"	1

RELEASE FOR CONSTRUCTION
AS NOTED FOR PLAN REVIEW
DEVELOPMENT SERVICES
LEERS SUMMIT, MISSOURI
11/07/2023

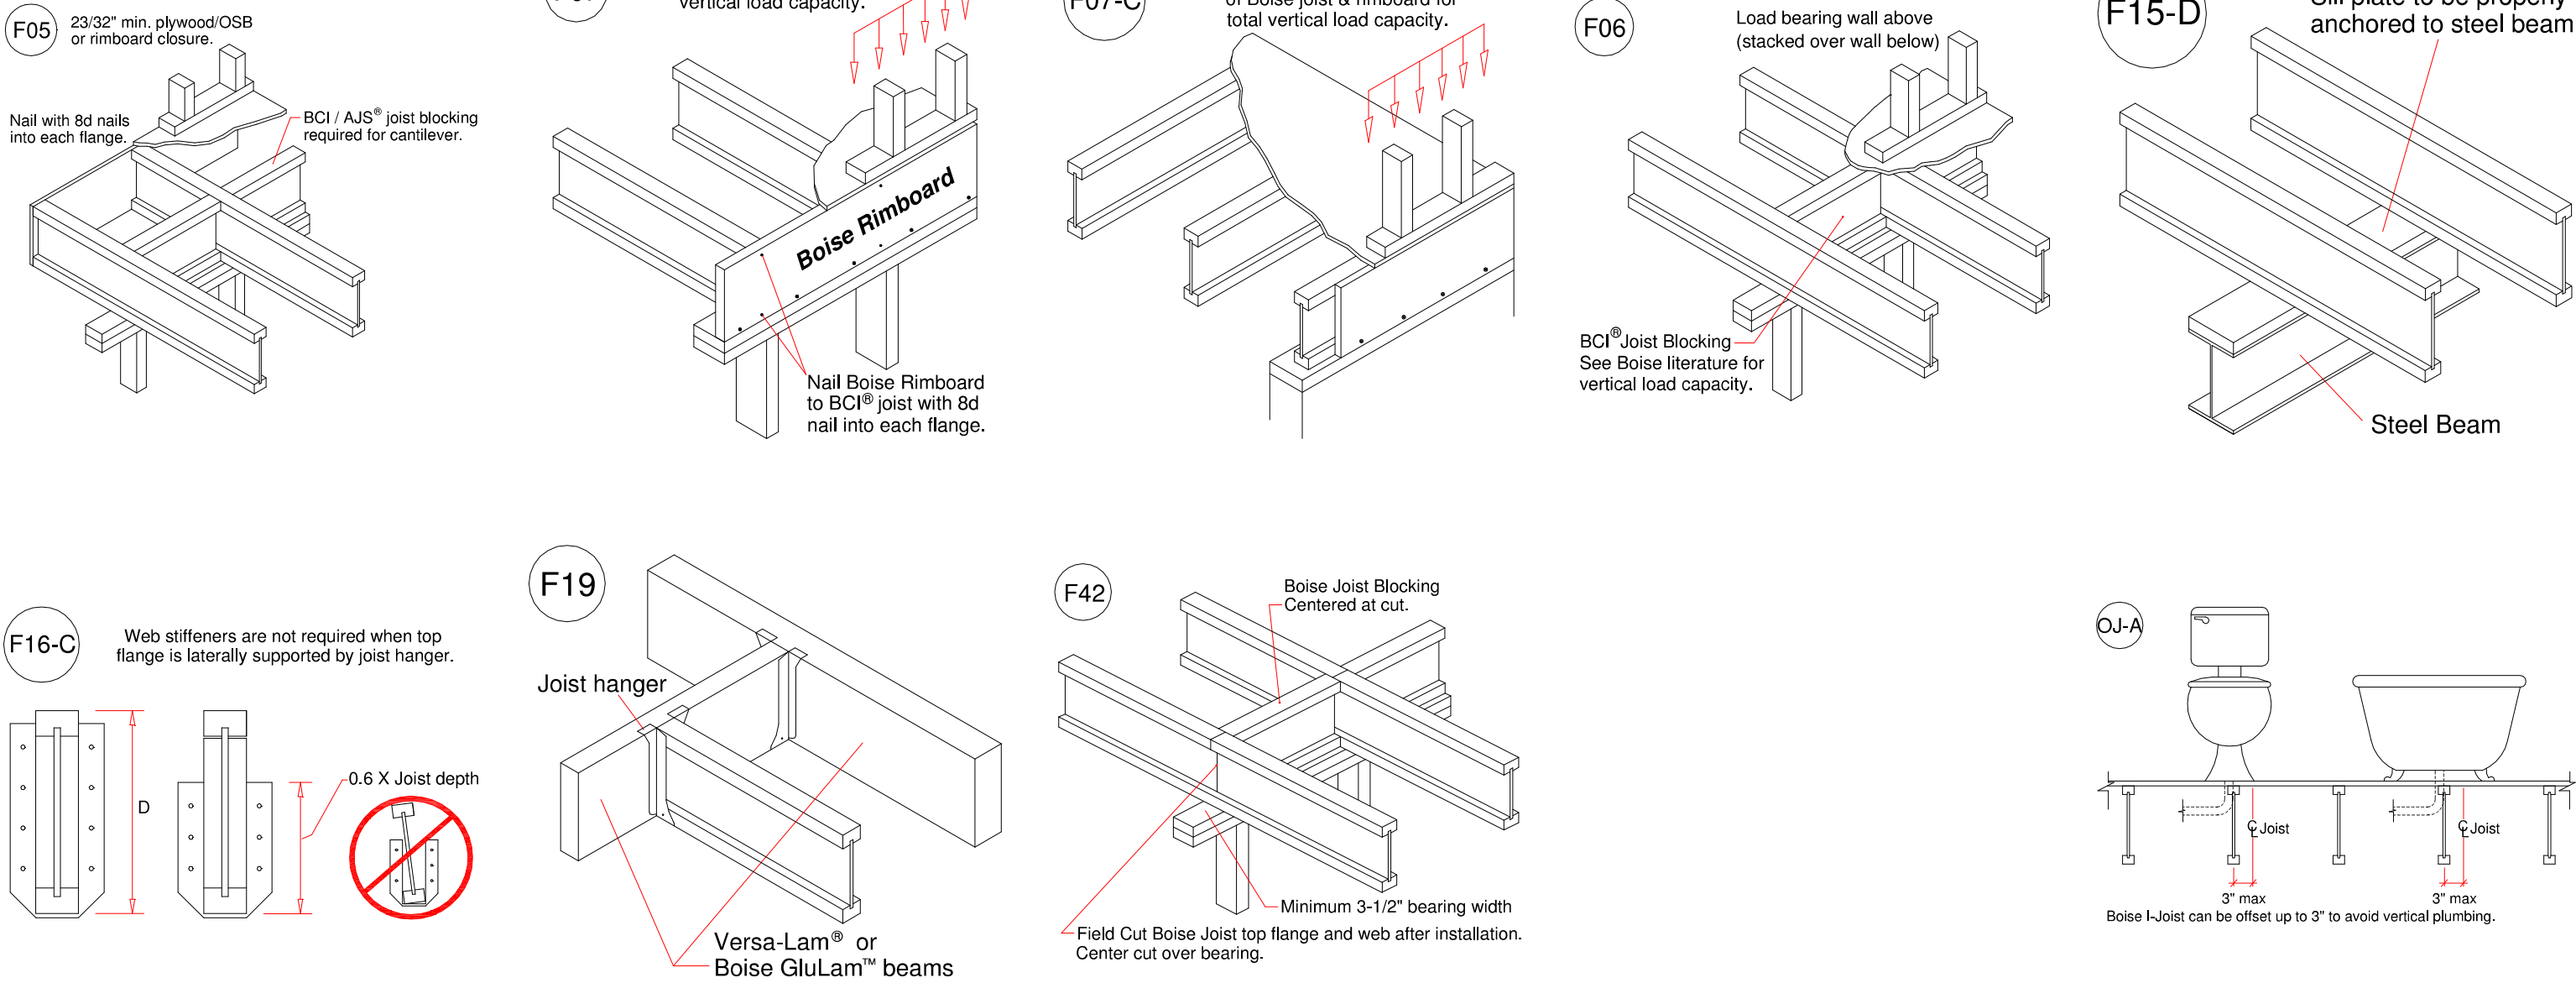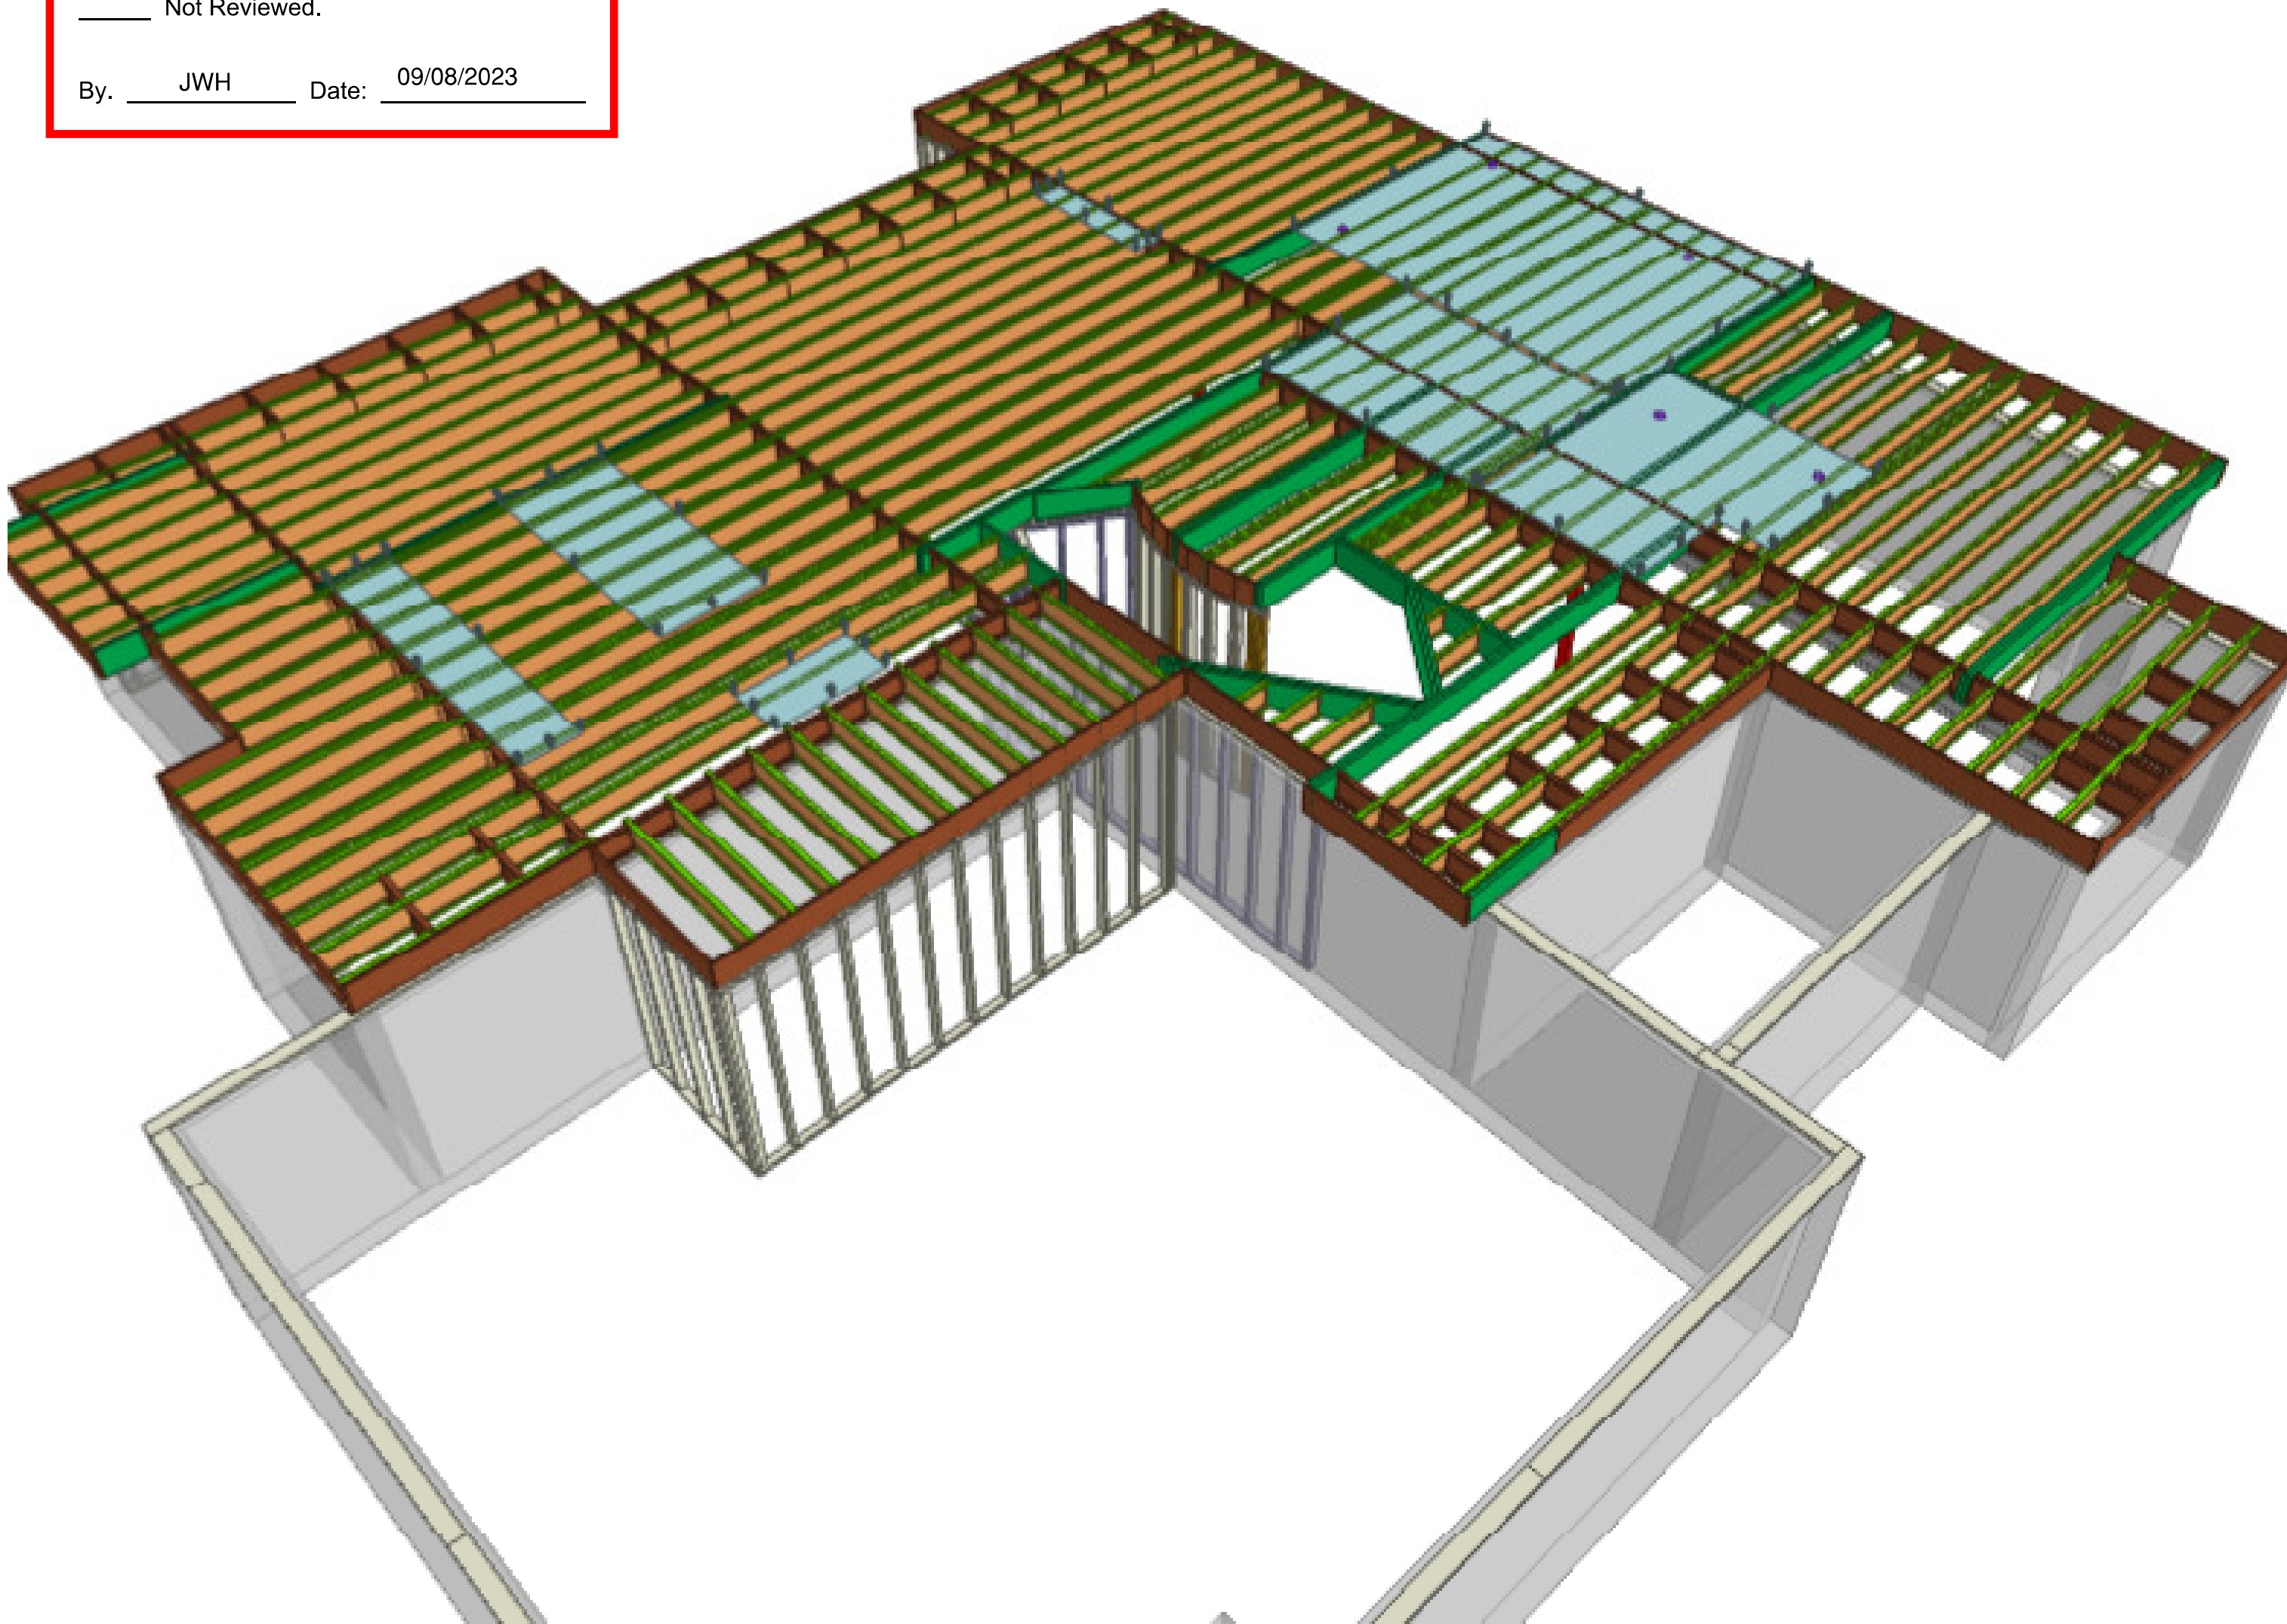

Revisions: BY:

Boise Cascade

Teague Lumber Company Inc.

SALES PRESENTATION DRAWING
No structural or dimensional check has been made of this design drawings of the building, therefore purchaser is to check and approve all dimensions, quantities, loads, and details carefully.
This drawing has not been check by Boise Engineering.
NOTE:
ALL MEASUREMENTS
TO BE VERIFIED
IN THE FIELD.

TEAGUE LUMBER
Woodside Ridge Lot 171
Boise Cascade
N/A

BC FRAMER

Scale: 1/4"=1'-0"


Date: 07/18/2023

By: Mitek

File: Woodside Ridge Lot 171

DWG:

Sheet: 1/2

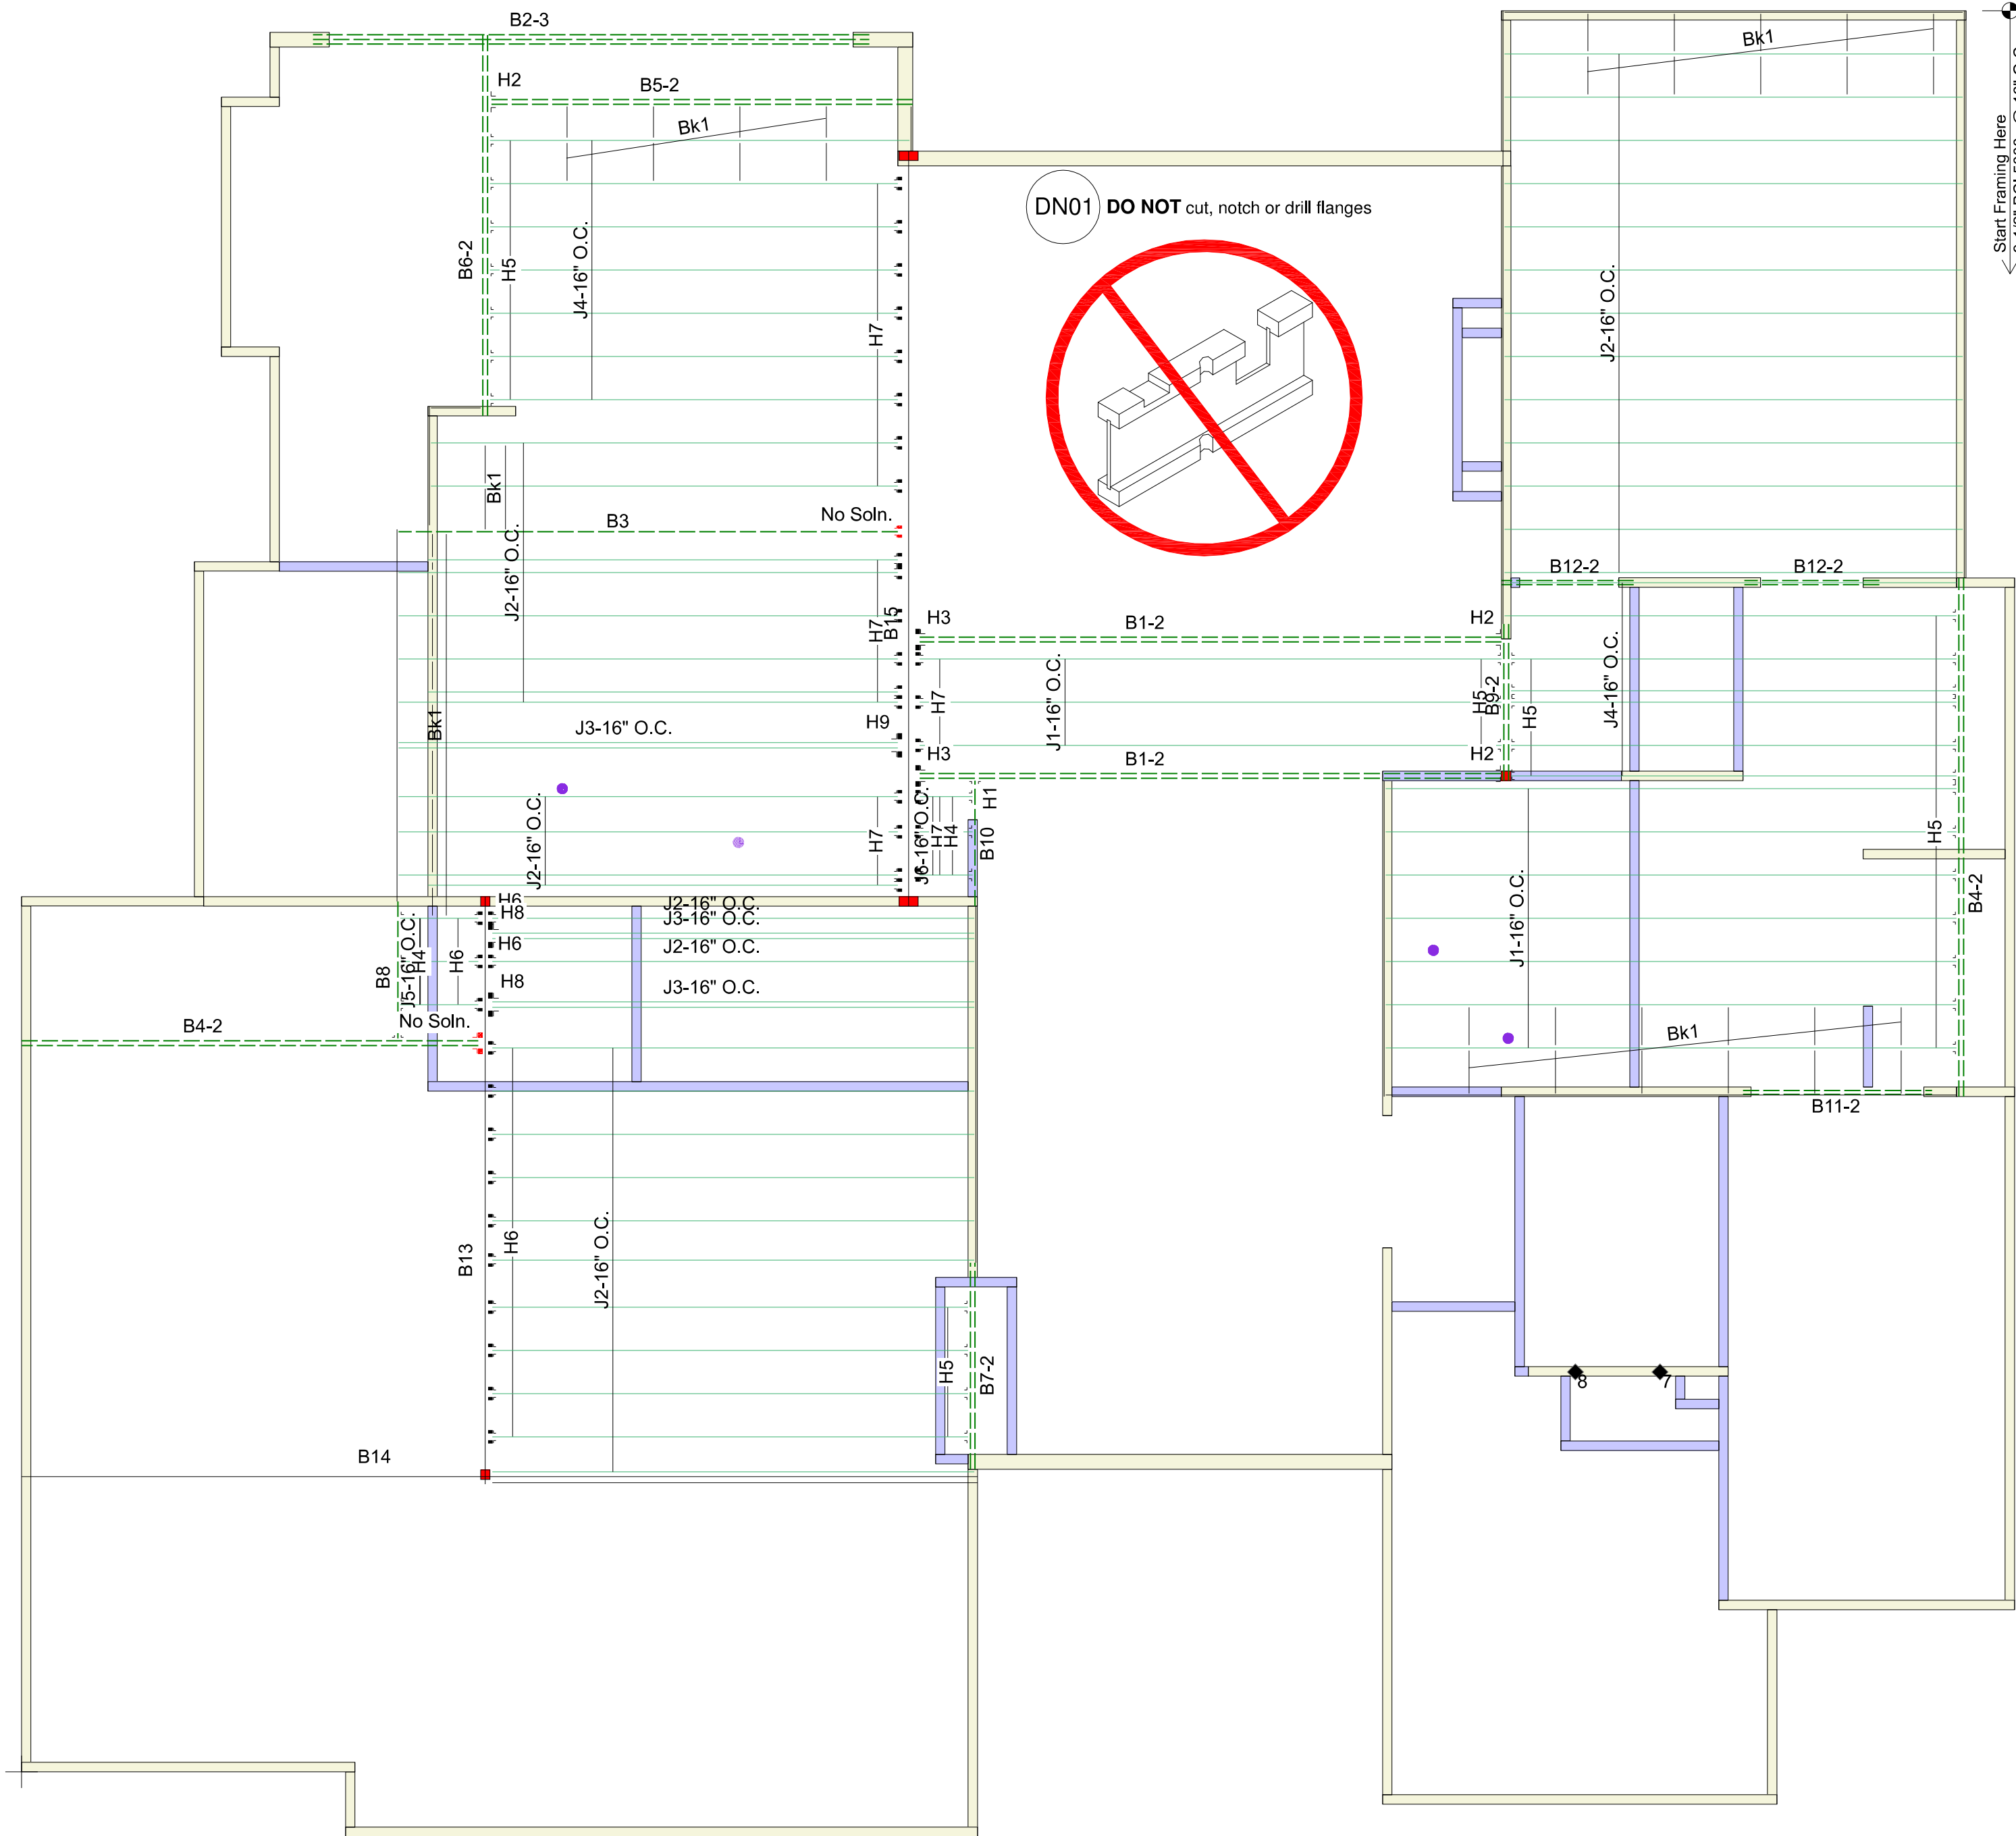

Products				
PlotID	Net Qty	Product	Length	Plies
J1-16" O.C.	10	11-7/8" BCI® 5000s-1.8	18' 0"	1
J2-16" O.C.	38	11-7/8" BCI® 5000s-1.8	16' 0"	1
J3-16" O.C.	6	11-7/8" BCI® 5000s-1.8	16' 0"	2
J4-16" O.C.	14	11-7/8" BCI® 5000s-1.8	14' 0"	1
J5-16" O.C.	3	11-7/8" BCI® 5000s-1.8	4' 0"	1
J6-16" O.C.	3	11-7/8" BCI® 5000s-1.8	2' 0"	1
B1-2	4	1-3/4" x 11-7/8" VERSA-LAM® 2.0 3100 SP	18' 0"	2
B2-3	3	1-3/4" x 11-7/8" VERSA-LAM® 2.0 3100 SP	18' 0"	3
B3	1	1-3/4" x 11-7/8" VERSA-LAM® 2.0 3100 SP	16' 0"	1
B4-2	4	1-3/4" x 11-7/8" VERSA-LAM® 2.0 3100 SP	16' 0"	2
B5-2	2	1-3/4" x 11-7/8" VERSA-LAM® 2.0 3100 SP	14' 0"	2
B6-2	2	1-3/4" x 11-7/8" VERSA-LAM® 2.0 3100 SP	12' 0"	2
B7-2	2	1-3/4" x 11-7/8" VERSA-LAM® 2.0 3100 SP	8' 0"	2
B8	1	1-3/4" x 11-7/8" VERSA-LAM® 2.0 3100 SP	6' 0"	1
B9-2	2	1-3/4" x 11-7/8" VERSA-LAM® 2.0 3100 SP	6' 0"	2
B10	1	1-3/4" x 11-7/8" VERSA-LAM® 2.0 3100 SP	4' 0"	1
Ca1	11	1-1/8" x 11-7/8" BC RIM BOARD OSB	12' 0"	1
Bk1	42	9-1/2" BCI® 5000s-1.8	2' 0"	1



Connector Summary				
PlotID	Qty	Manuf	Product	Flange
H1	2	Simpson	HU11	None
H2	3	Simpson	HU410	None
H3	2	Simpson	HU412	None
H4	6	Simpson	ITS2.06/11.88	None
H5	32	Simpson	ITS2.06/11.88	None
H6	15	Simpson	ITS2.06/11.88	None
H7	24	Simpson	ITS2.06/11.88	None
H8	2	Simpson	MIT4.12/11.88	None
H9	1	Simpson	MIT4.12/11.88	None

Van Deurzen and Associates, P.A.
11011 King Street, Suite 130
Overland Park, KS 66210
(913) 451-6305 FAX: (913) 451-1021

This shop drawing has been reviewed for conformance with the design concept and information given in the Contract Documents.

☒ Reviewed with no exceptions noted.
☐ Reviewed as noted.
☐ Returned for correction.
☐ Not Reviewed.

By: JWH Date: 09/08/2023

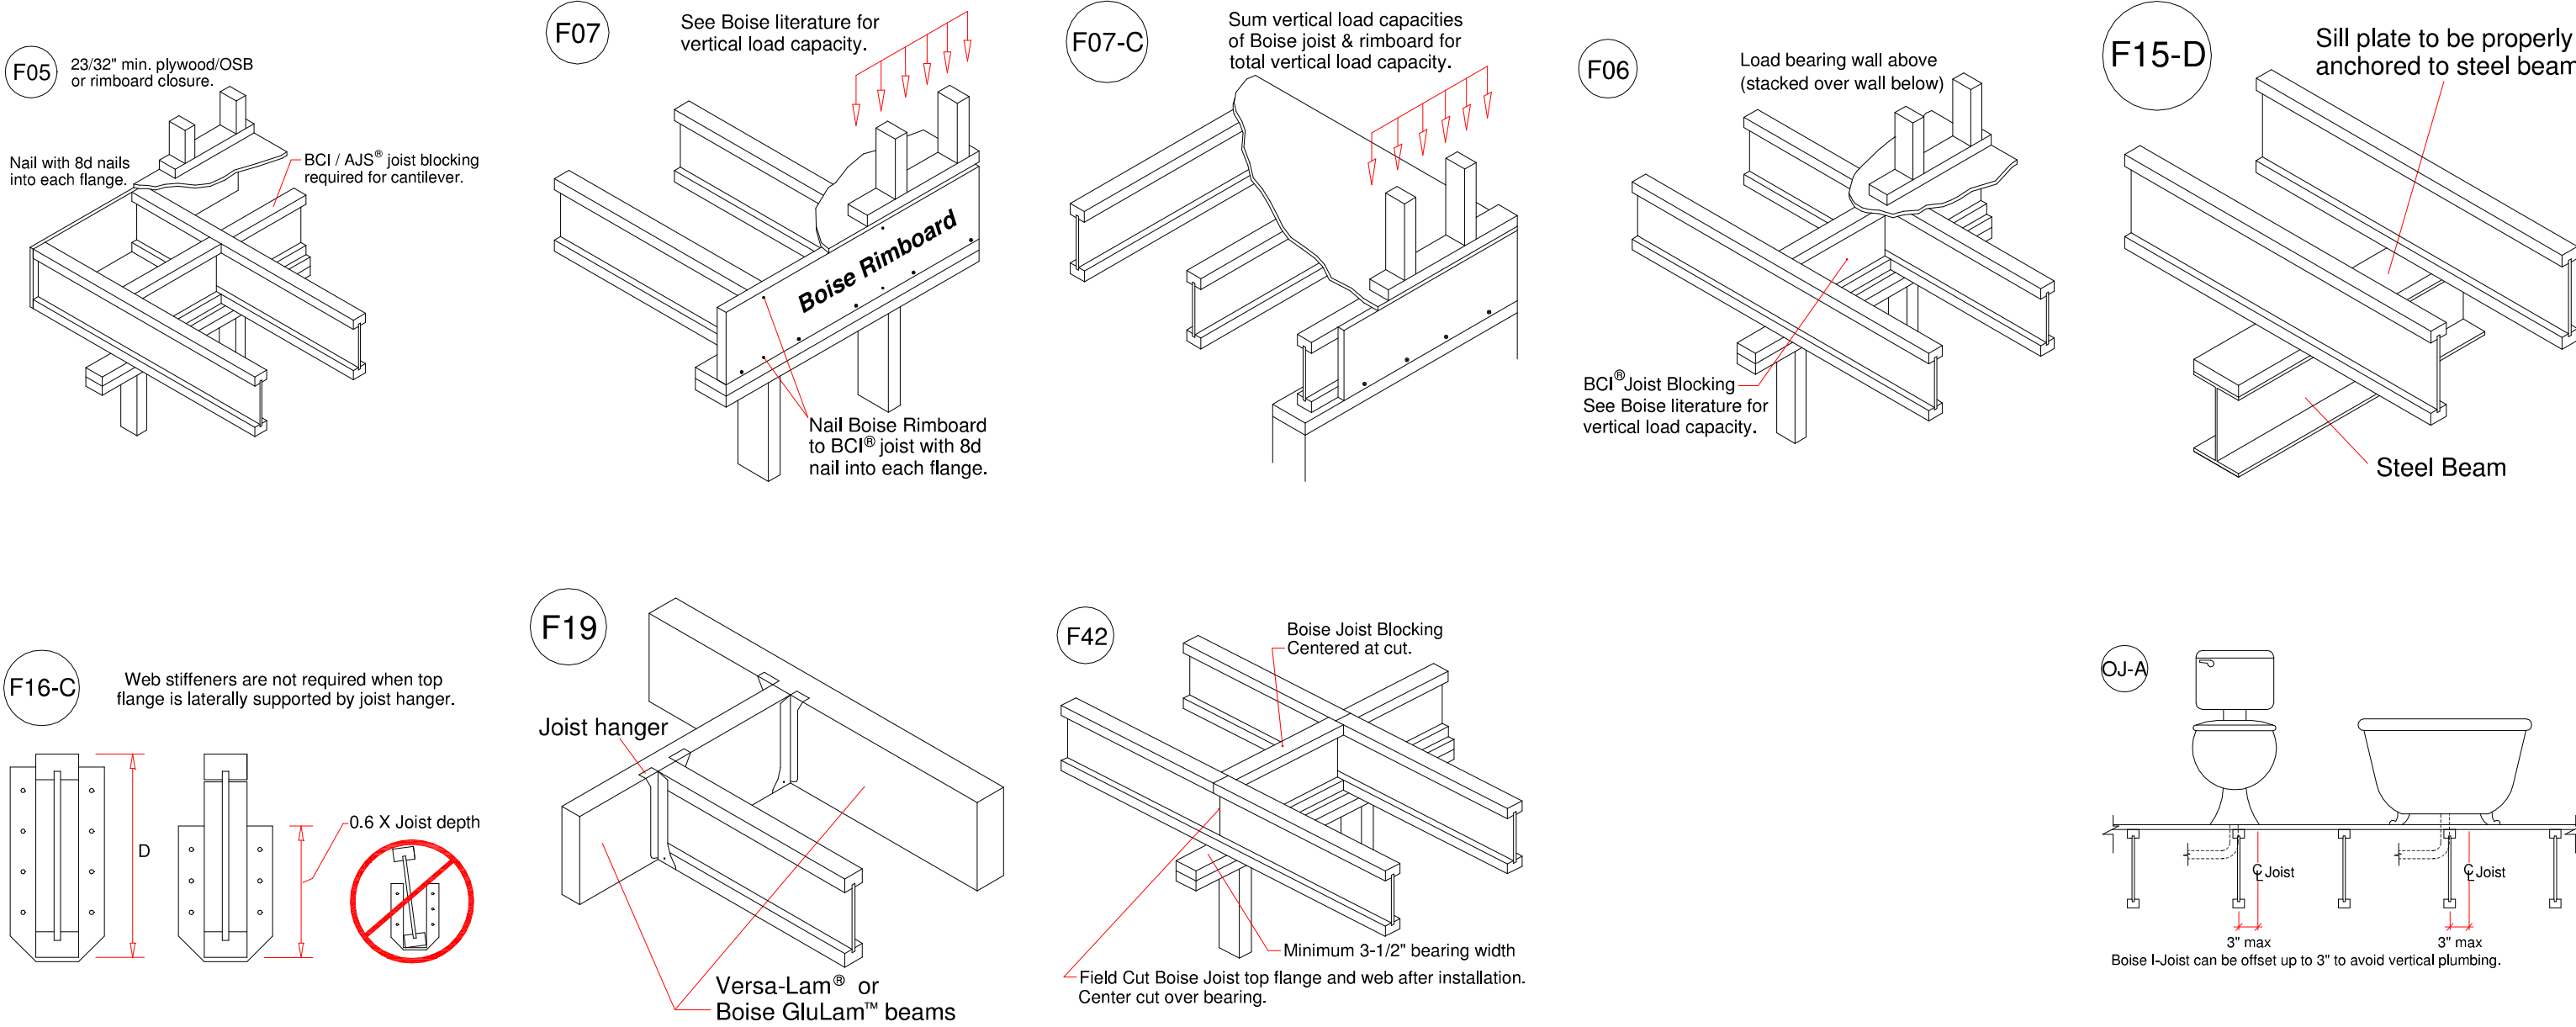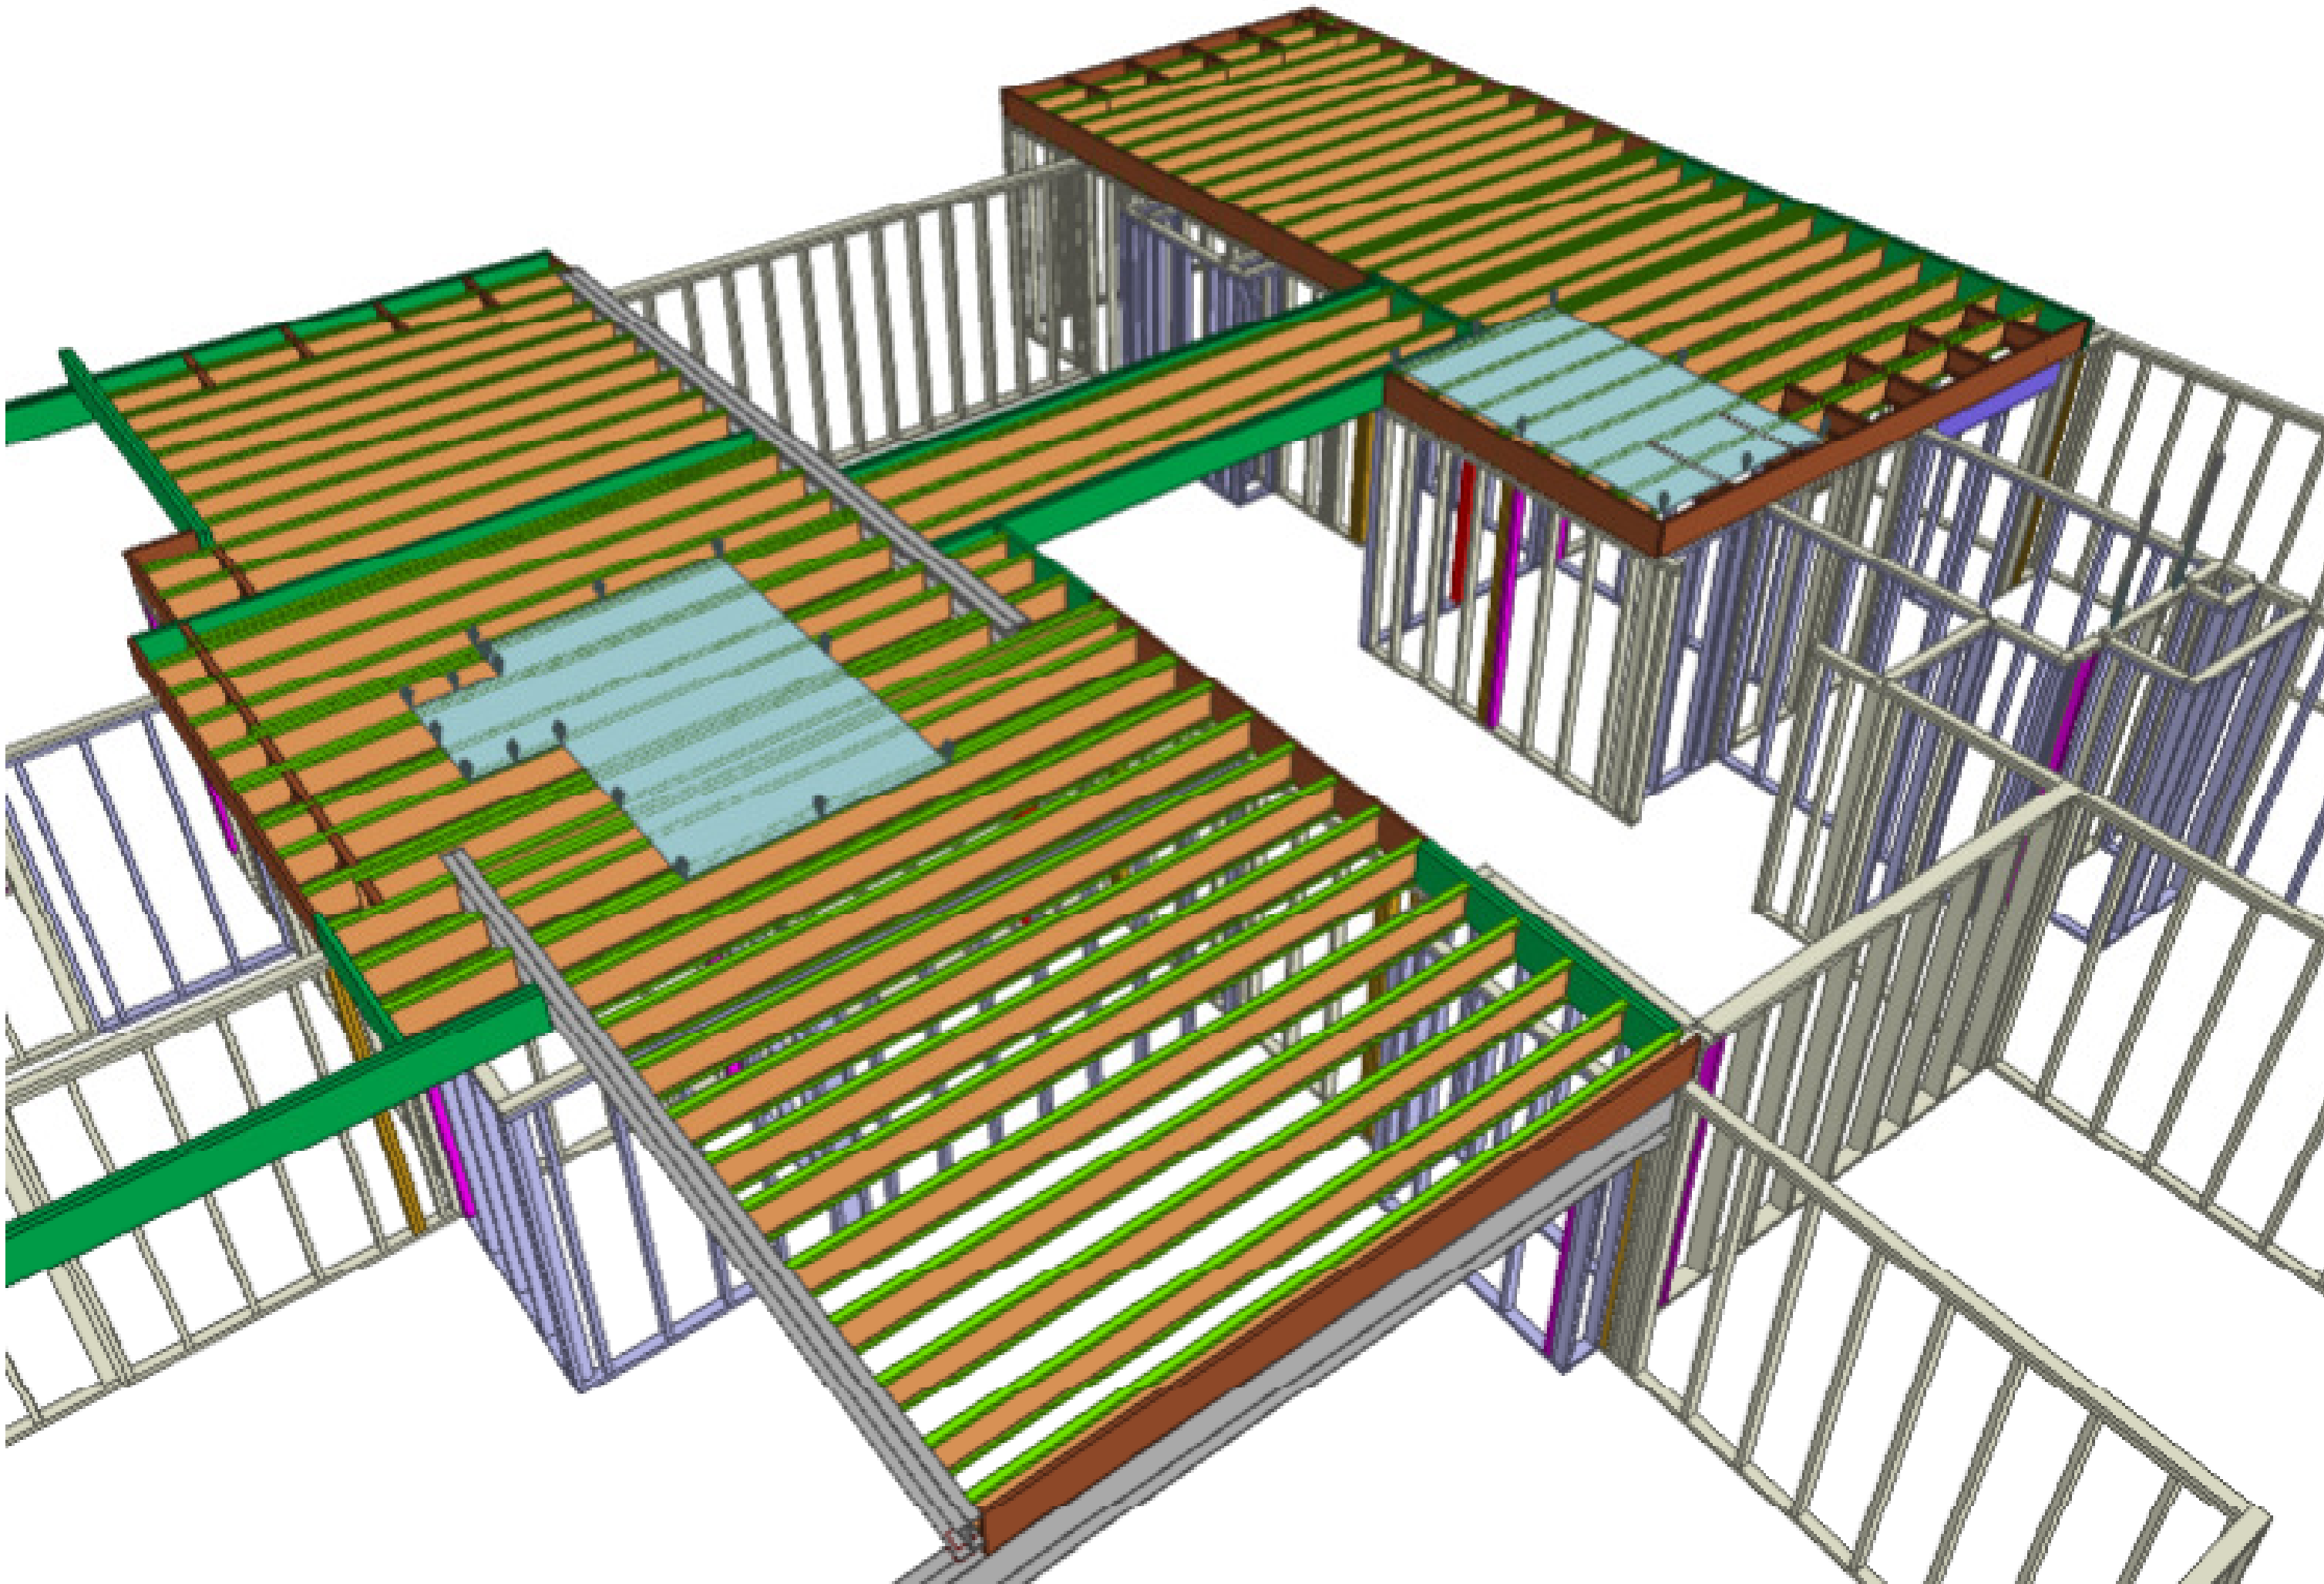

Revisions: BY:

Boise Cascade

Teague Lumber Company Inc.

SALES PRESENTATION DRAWING
No structural or dimensional check has been made of this design drawings of the building, therefore purchaser is to check and approve all dimensions, quantities, loads, and details carefully. This drawing has not been check by Boise Engineering.

NOTE:
ALL MEASUREMENTS TO BE VERIFIED IN THE FIELD.

TEAGUE LUMBER
Woodside Ridge Lot 171
Boise Cascade
N/A

BC FRAMER

Scale: 1/4"=1'-0"

Date: 07/18/2023

By: Mitek

File: Woodside Ridge Lot 171

DWG:

Sheet: 2/2

RELEASE FOR CONSTRUCTION
AS NOTED FOR PLAN REVIEW
ENVIRONMENTAL SERVICES
LEE'S SUMMIT, MISSOURI
11/07/2023